

**SINGLE STOREY REAR & SIDE EXTENSION PLUS FRONT PORCH  
AT 51 PARKFIELD CRESCENT, RUISLIP HA4 0RD**

SCALE: 1:100 @ A3 DATE: APRIL-2026

DRAWING NO: HS/530/01

CLIENT:


MR ANGAD FLORA

Chani Sira  
Building Designs  
Mobile No. 07930146381


This Drawing is Copyright and may not be reproduced or copied, in whole or in part, without express permission.  
Contractor/Builder to check all dimension on site, Before commencement of any works. Figured dimension only to be used.




EXISTING FRONT ELEVATION

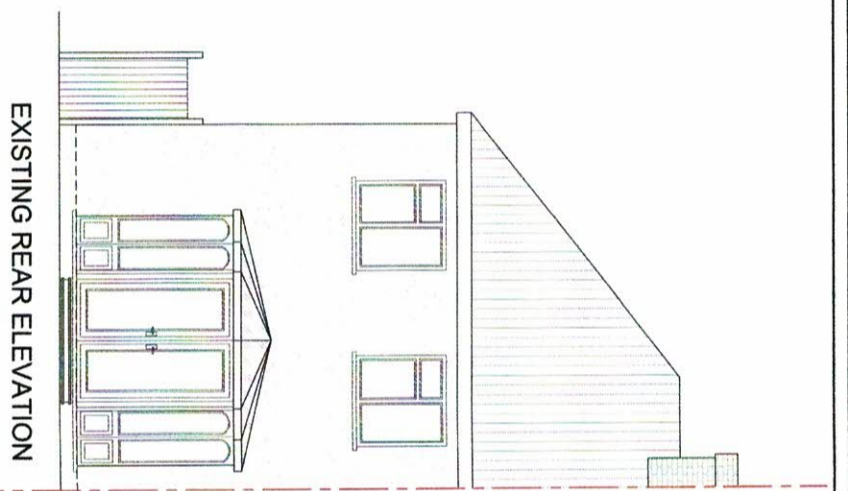


EXISTING REAR ELEVATION

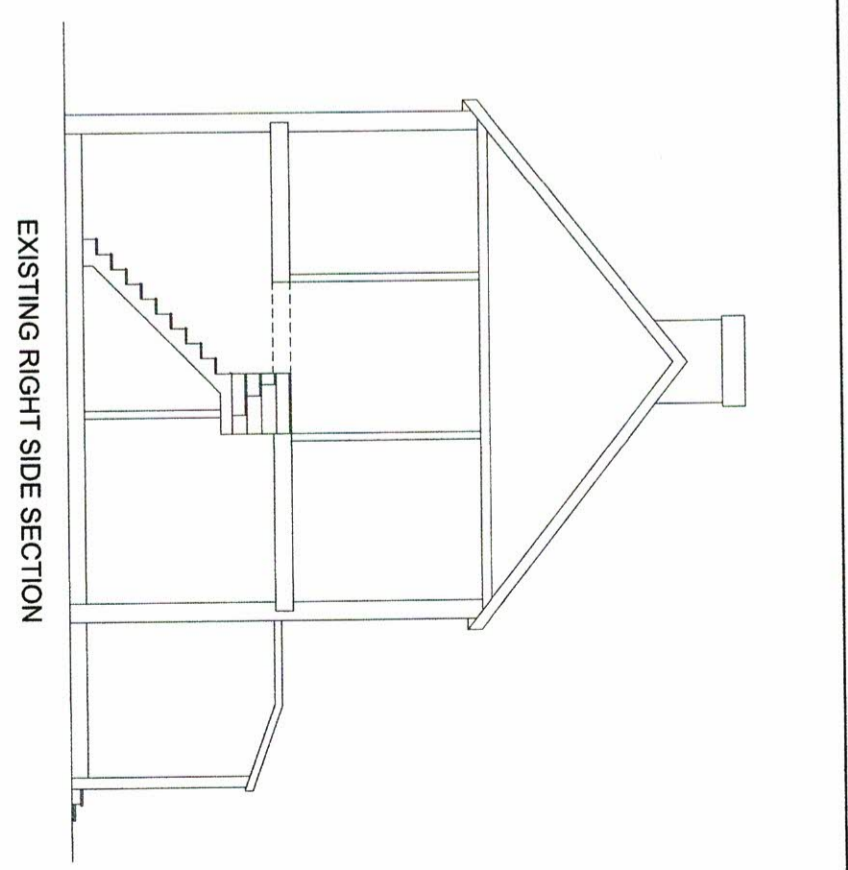


EXISTING RIGHT SIDE SECTION

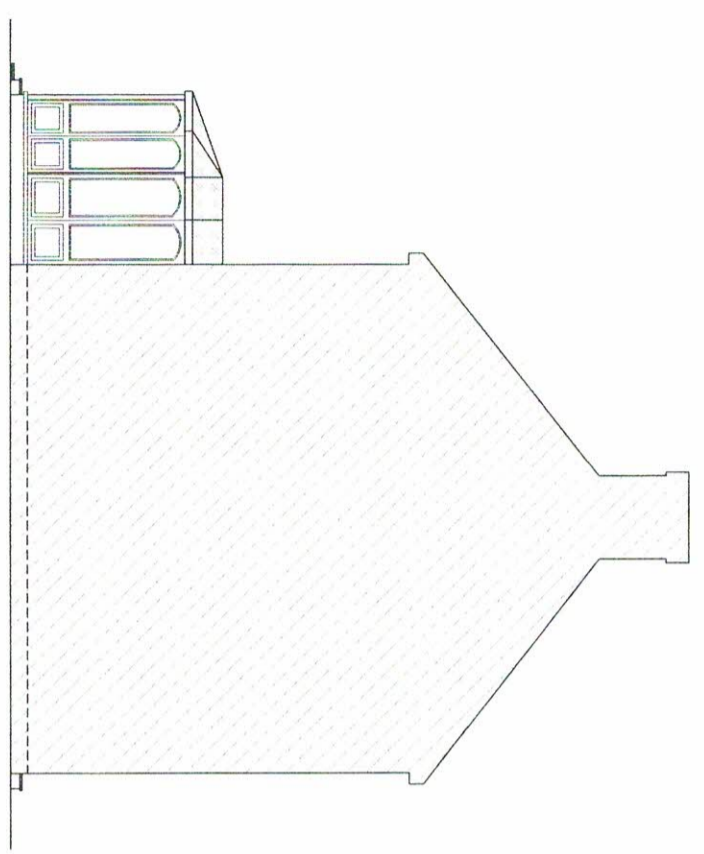

EXISTING LEFT SIDE ELEVATION

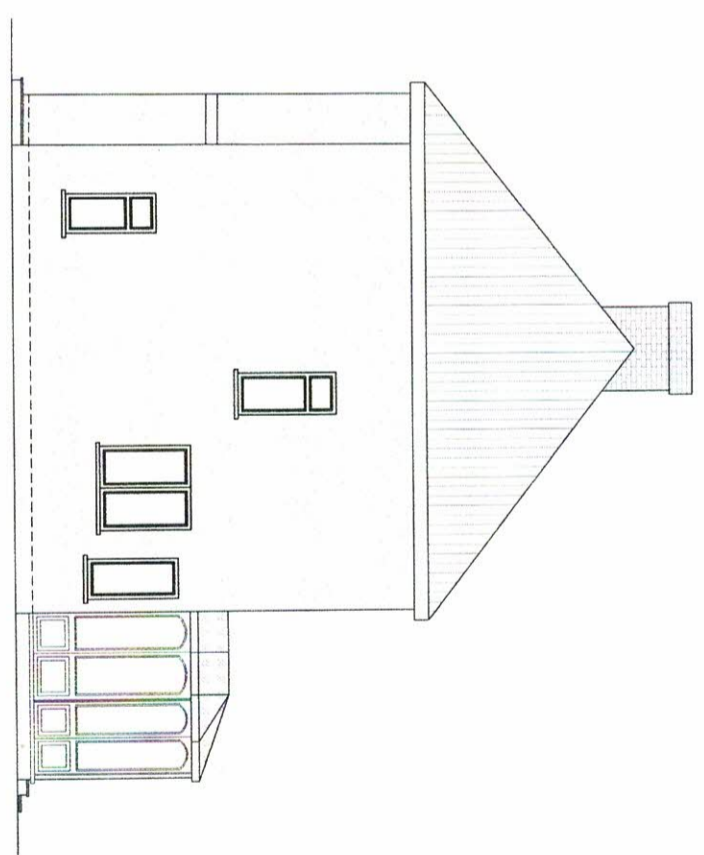

EXISTING RIGHT SIDE ELEVATION

 

**SINGLE STOREY REAR & SIDE EXTENSION PLUS FRONT PORCH  
AT 51 PARKFIELD CRESCENT, RUISLIP HA4 0RD**

SCALE: 1:100 @ A3 DATE: APRIL-2026

DRAWING NO: HS/530/02


CLIENT:

**MR ANGAD FLORA**


**Chani Sira  
Building Designs  
Mobile No. 07930146381**

This Drawing is Copyright and may not be reproduced or copied, in whole or in part, without express permission.  
Contractor/Builder to check all dimension on site. Before commencement of any works. Figure dimension only to be used.

PROPOSED GROUND FLOOR PLAN

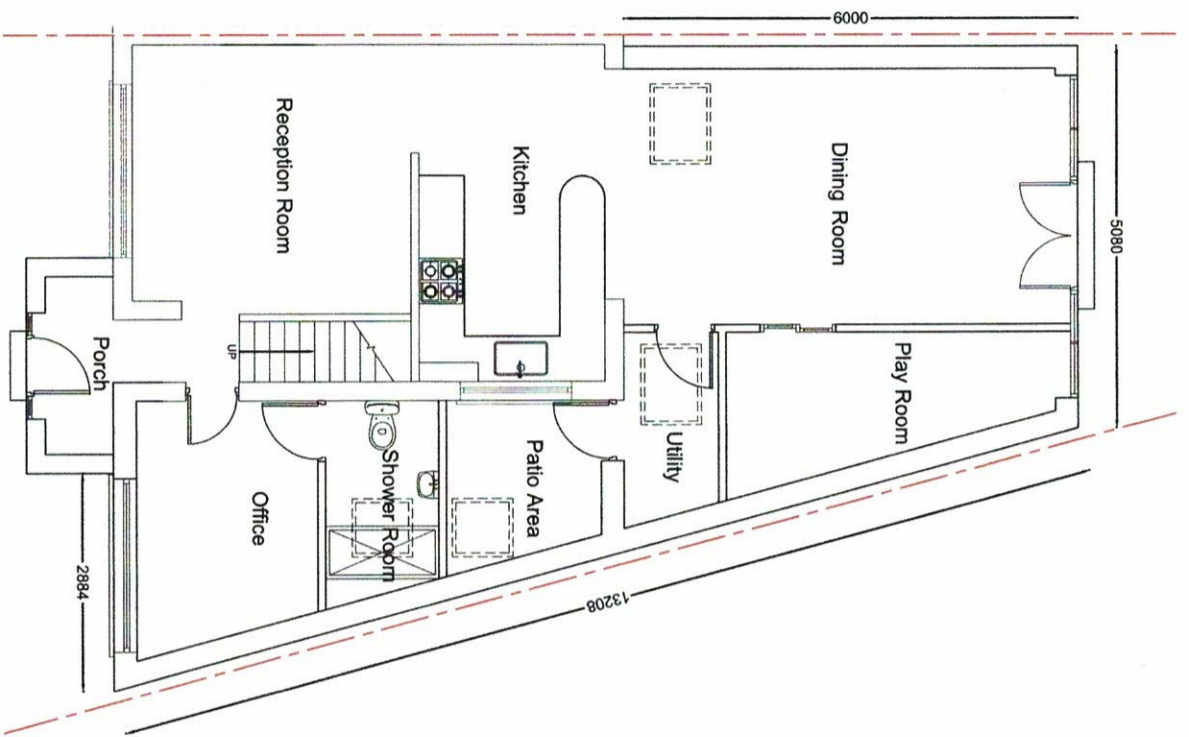

PROPOSED ROOF PLAN

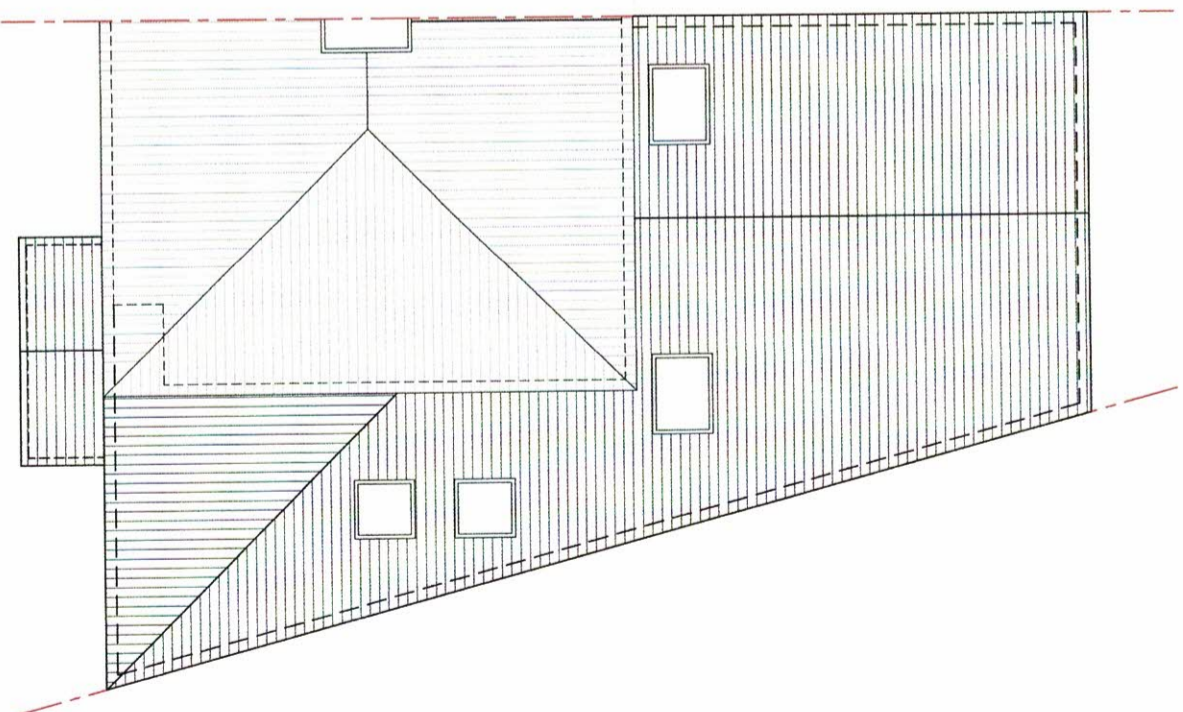

SINGLE STOREY REAR & SIDE EXTENSION PLUS FRONT PORCH  
 AT 51 PARKFIELD CRESCENT, RUISLIP HA4 0RD

SCALE: 1:100 @ A3 DATE: APRIL-2026

DRAWING NO: HS/530/03





CLIENT:

MR ANGAD FLORA

Chani Sira  
 Building Designs  
 Mobile No. 07930146381



This Drawing is Copyright and may not be reproduced or copied, in whole or in part, without express permission. Contractor/Builder to check all dimensions on site. Before commencement of any works. Figured dimension only to be used.

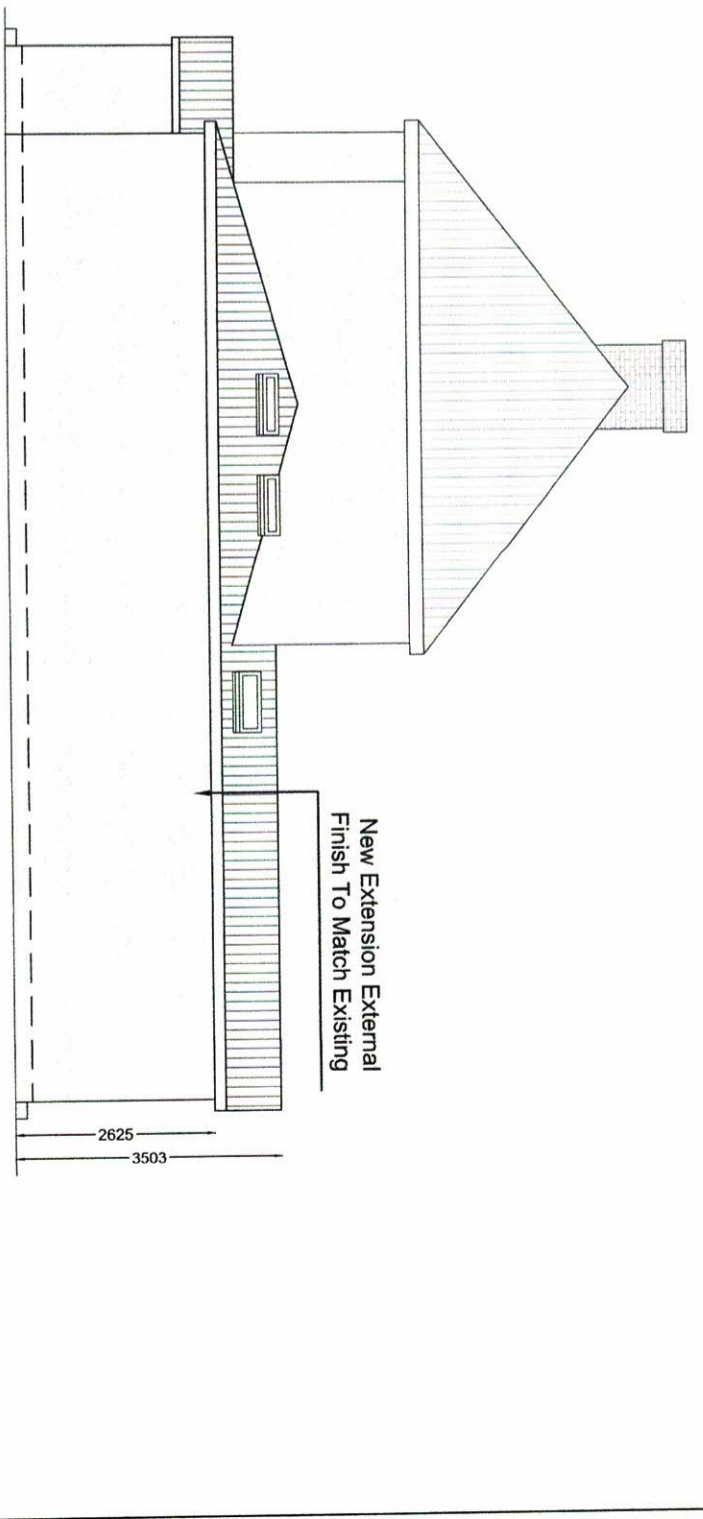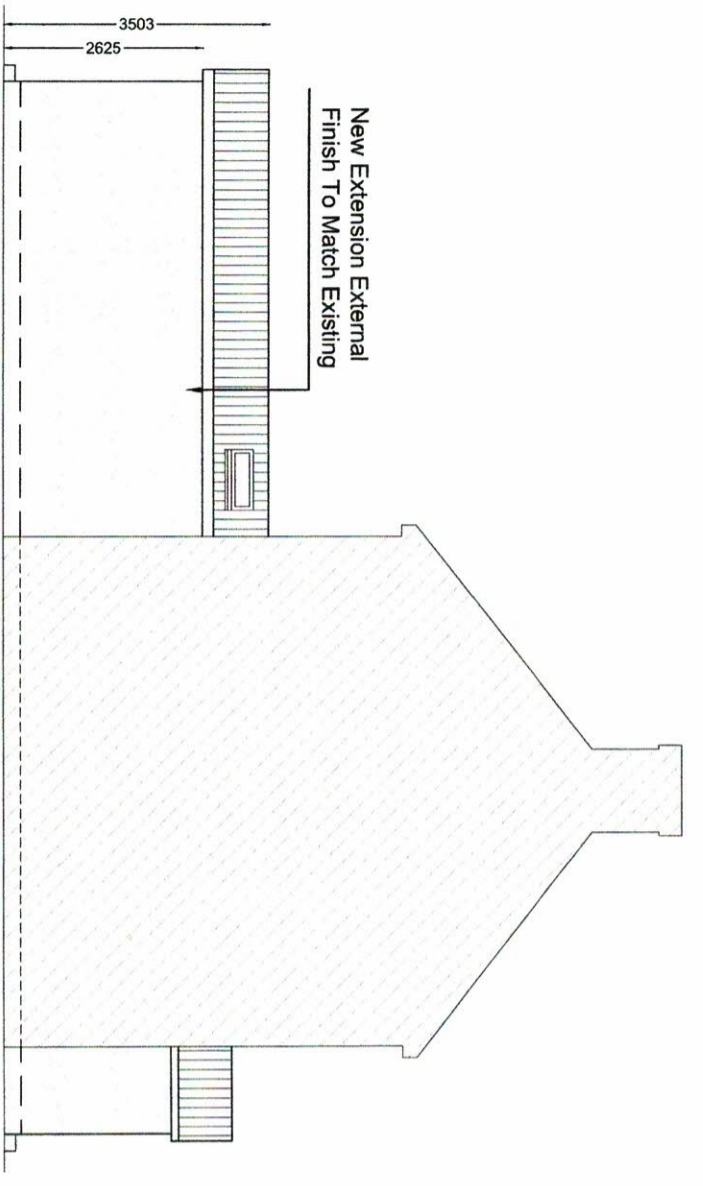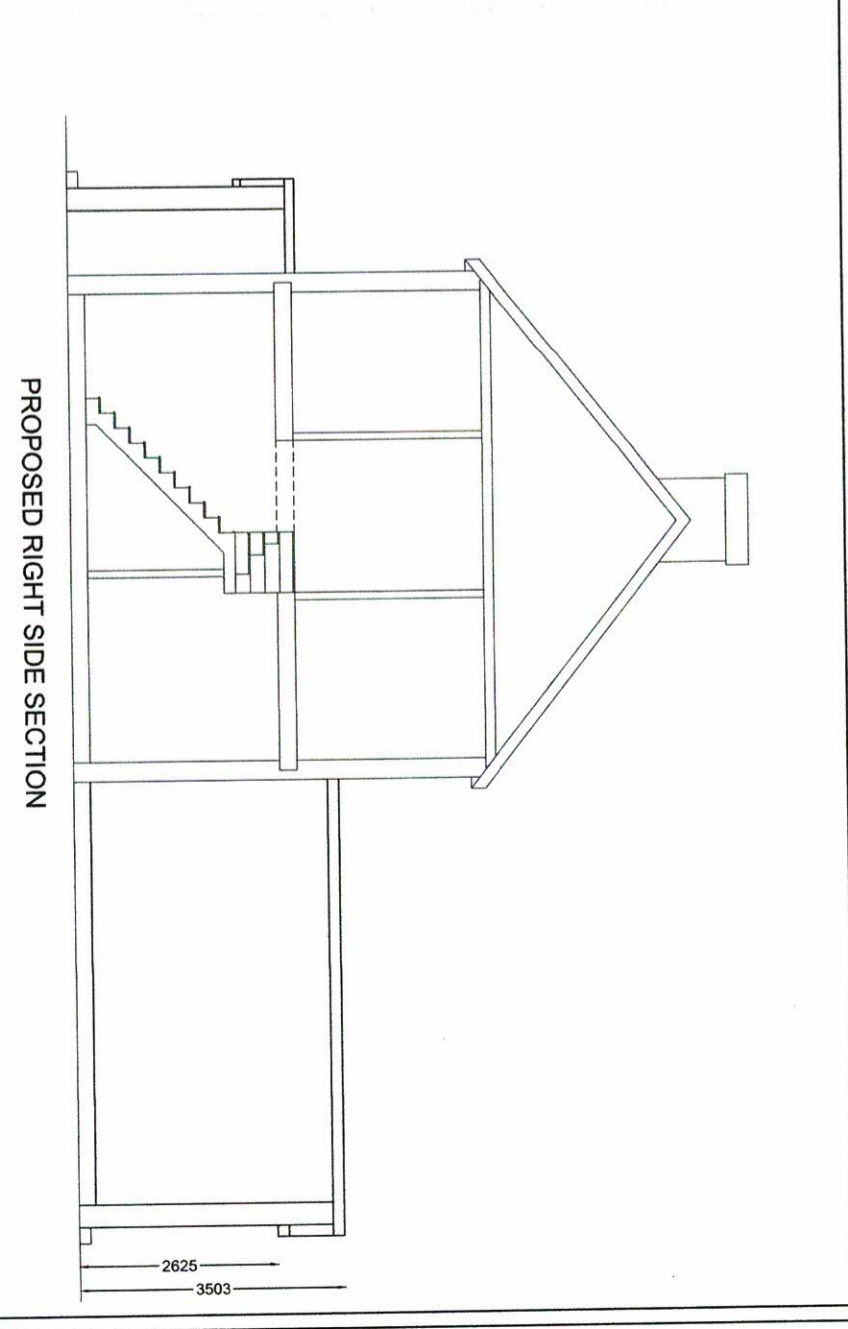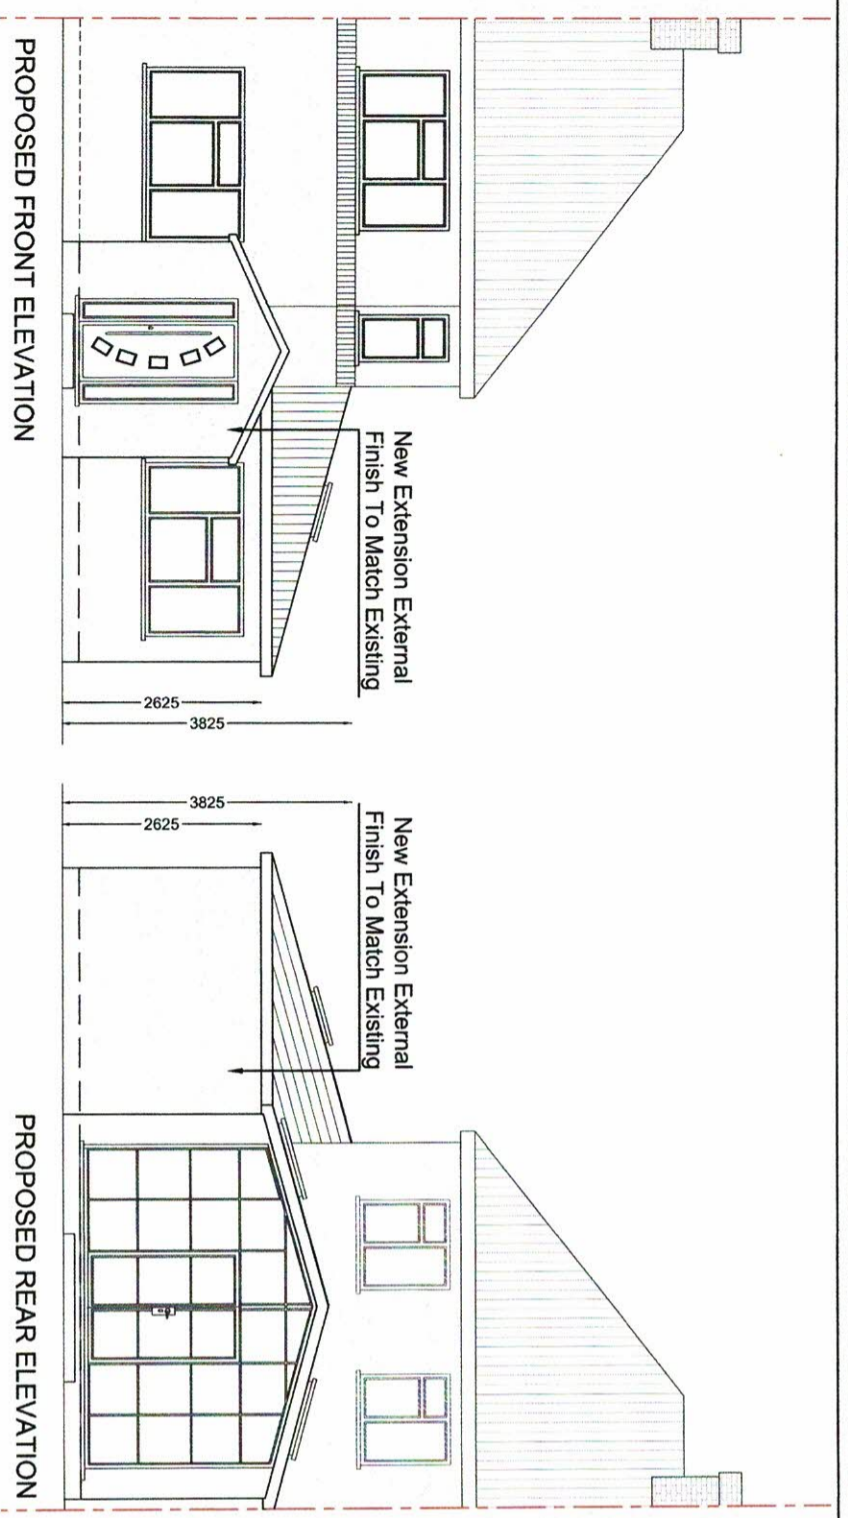

**SINGLE STOREY REAR & SIDE EXTENSION PLUS FRONT PORCH  
AT 51 PARKFIELD CRESCENT, RUISLIP HA4 0RD**

SCALE: 1:100 @ A3 DATE: APRIL-2026

DRAWING NO: HS/530/04

CLIENT:

**MR ANGAD FLORA**

**Chani Sira  
Building Designs  
Mobile No. 07930146381**

This Drawing is Copyright and may not be reproduced or copied, in whole or in part, without express permission. Contractor/Builder to check all dimension on site. Before commencement of any works. Figured dimension only to be used.