


GENERAL NOTES:  
 1. ALL DIMENSIONS ARE IN MILLIMETER.  
 2. VERIFY ALL DIMENSIONS AND CONDITIONS BEFORE BUILDING OR  
 STARTING CONSTRUCTION. NOTIFY THE DESIGNER IMMEDIATELY OF ANY  
 DISCREPANCY OR VARIATION.  
 3. ALL WORK TO COMPLY WITH CURRENT BUILDING REGULATIONS  
 AND CODES OF PRACTICE

Title:

Scale: 1:100 @A2  
 Revision Date:  
 Date: 08/11/2023  
 Drawing No.: 2023/082 -012  
 Drawn By:  
 Faluck Patel  
 e-mail - faluckpatel@yahoo.com  
 (M) +44 (0) 7871 466 254

94 Vine Lane,  
 Uxbridge,  
 UB10 0BE

Faluck  
 Patel

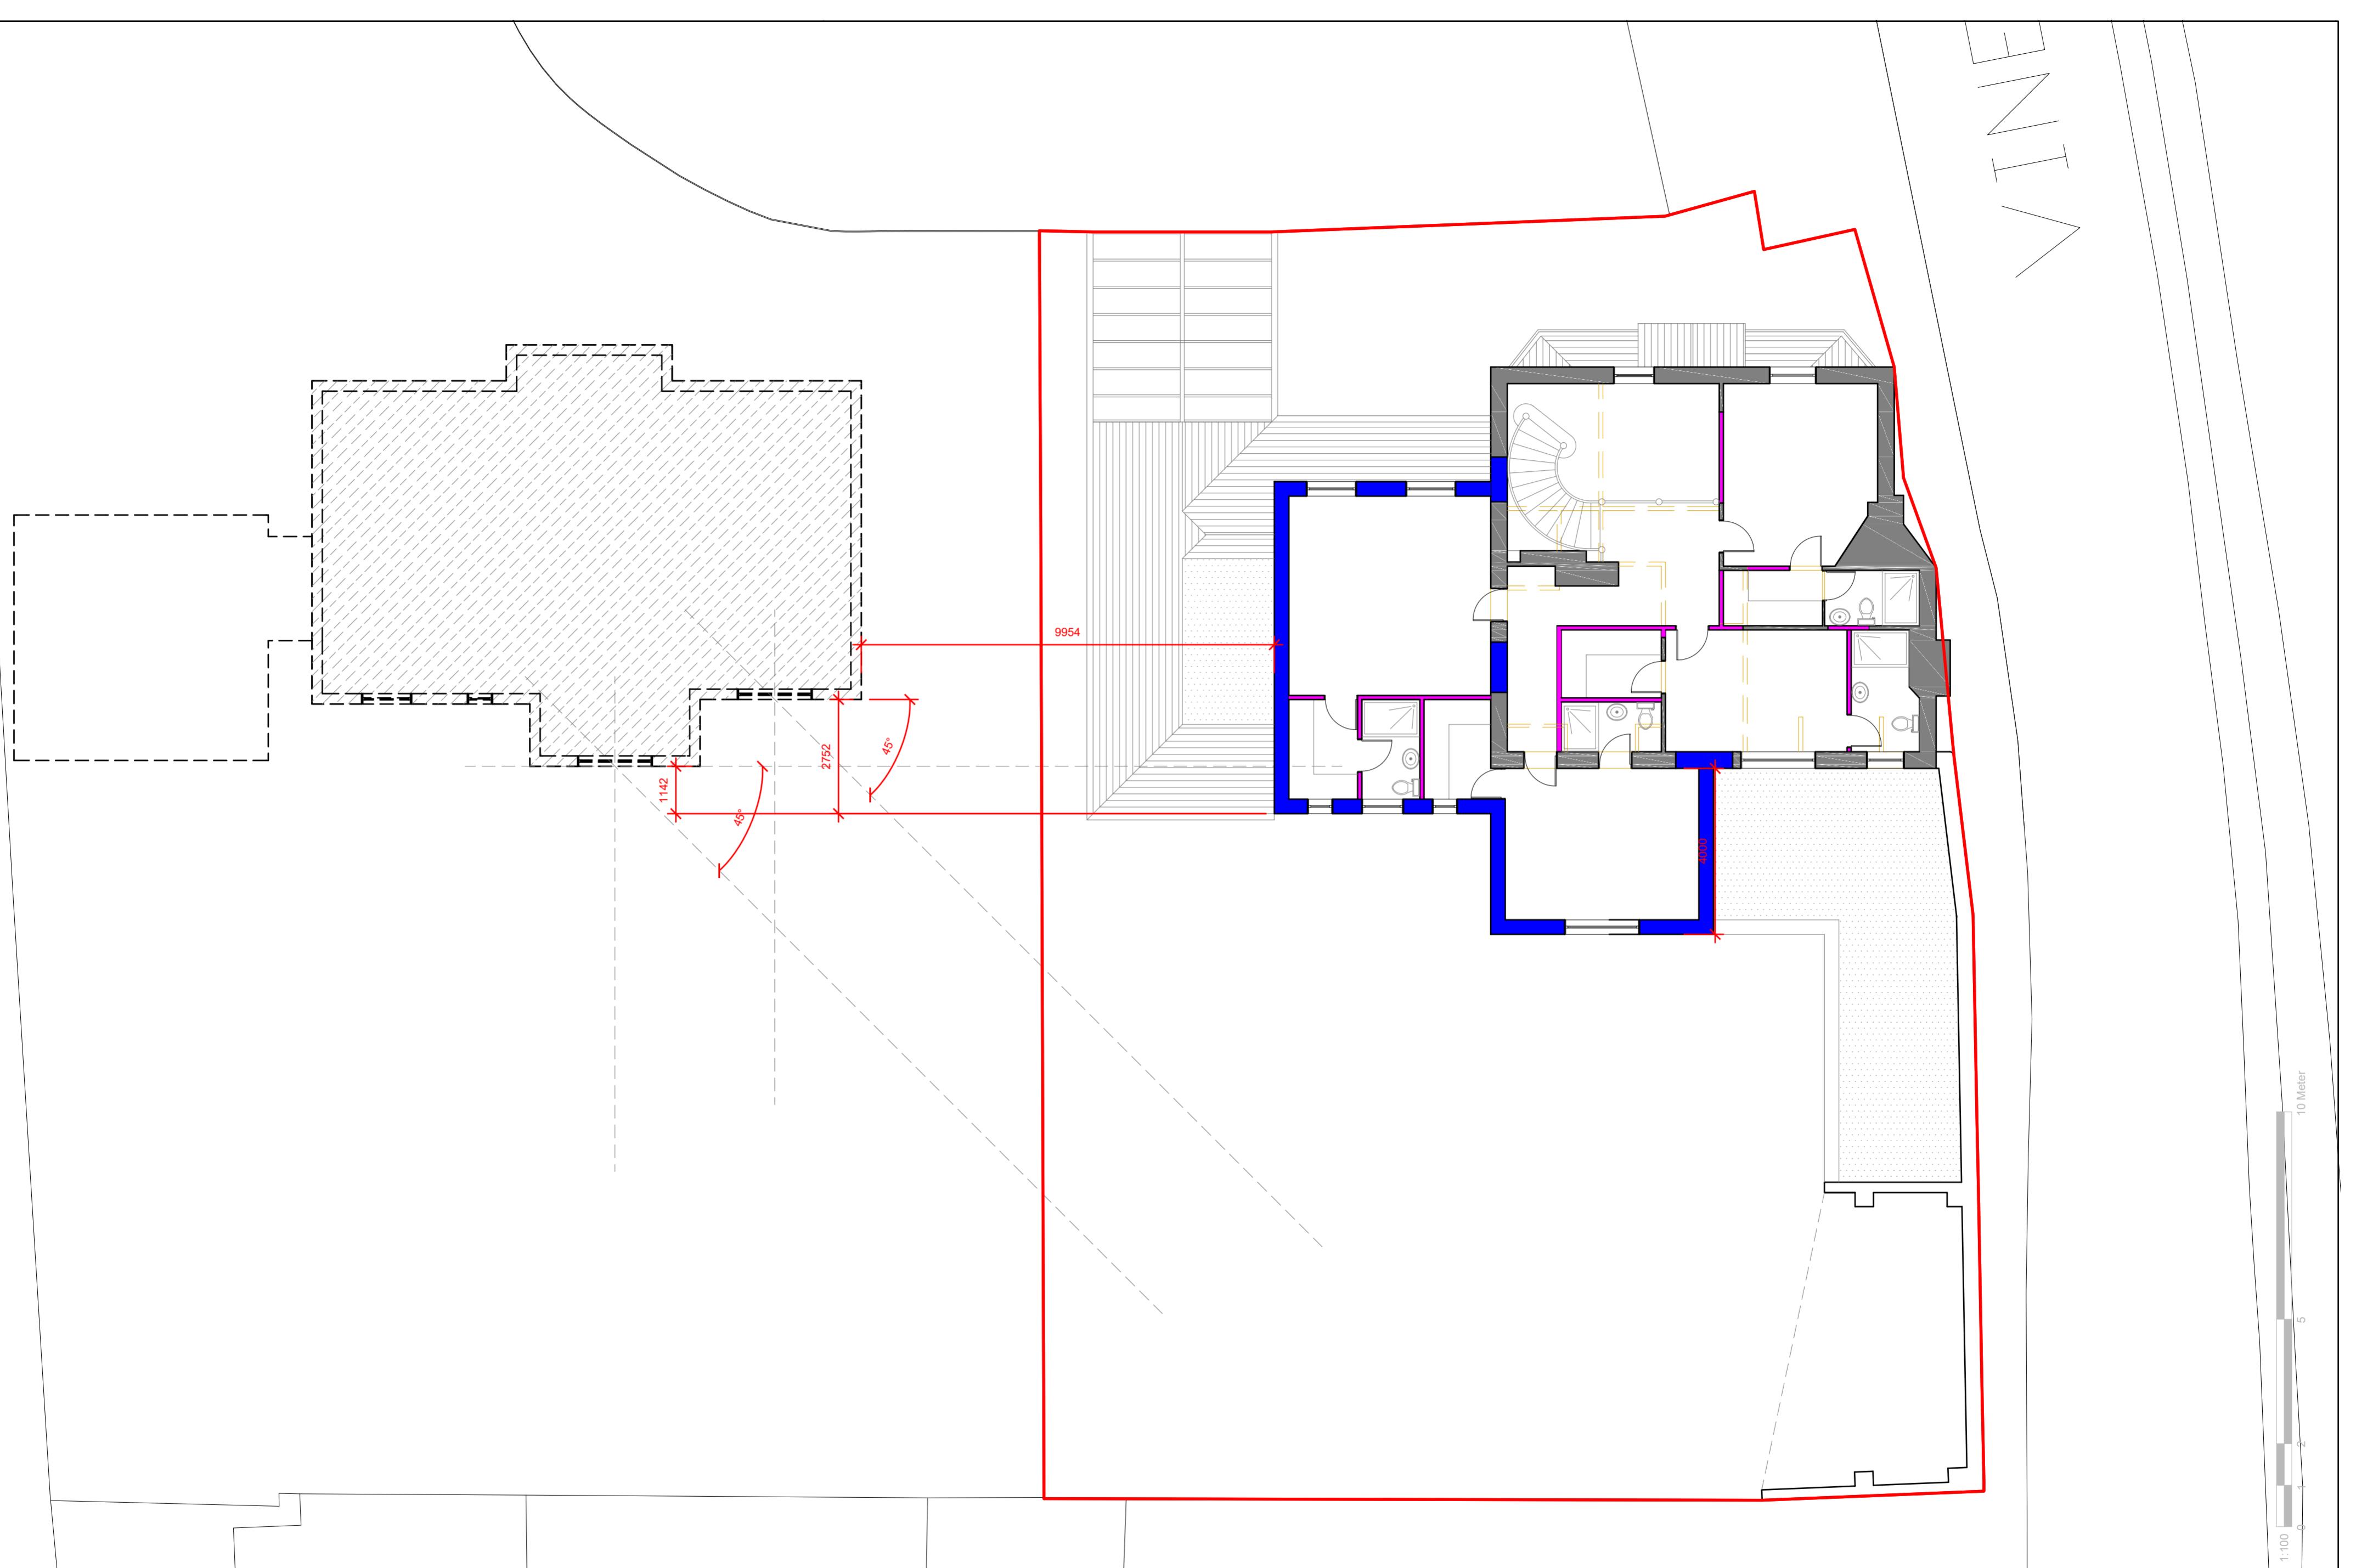

GENERAL NOTES:  
1. ALL DIMENSIONS ARE IN MILLIMETER.  
2. VERIFY ALL DIMENSIONS AND CONDITIONS BEFORE BUILDING OR  
STARTING CONSTRUCTION. NOTIFY THE DESIGNER IMMEDIATELY OF ANY  
DISCREPANCY OR VARIATION.  
3. ALL WORK TO COMPLY WITH CURRENT BUILDING REGULATIONS  
AND CODES OF PRACTICE

Title:

## Proposed First Floor Plan

Site Address:  
94 Vine Lane,  
Uxbridge,  
UB10 0BE

Scale: 1:100 @A2  
Revision Date:  
A 08/12/2023  
Drawing No.:  
2023/082 -013  
Drawn By:  
FP

Scale: 1:100 @A2  
Revision Date:  
A 08/12/2023  
Drawing No.:  
2023/082 -013  
Drawn By:  
FP

1:100  
10 Meter  
5  
4  
3  
2  
1  
0  
1:100  
Faluck Patel