

General Notes

© ABAY ARCHITECTURE RIBA

All dimensions and levels to be checked on site and any discrepancies to be reported to the architect before construction.

Written dimensions to be taken in preference to scaled dimensions.

Rev	Date	Amendment
-----	------	-----------

CLIENT

MR. S. RIZVI
22 WATFORD ROAD
NORTHWOOD
HA6 3NT

PROJECT

EXISTING
Ground and First Floor Plans

DATE

21.03.23

SCALE

1:50 @ A1

DRAWN

NA

REV

DRAWING NUMBER

1213-P-011

Neha Abayawardana RIBA
abay.architecture@yahoo.com

ABAY ARCHITECTURE

REAR GARDEN

ELEVATION C

1917

KITCHEN

DINING ROOM

up

down

GF HALL


ENTRANCE

LIVING ROOM

ELEVATION A



DRIVEWAY

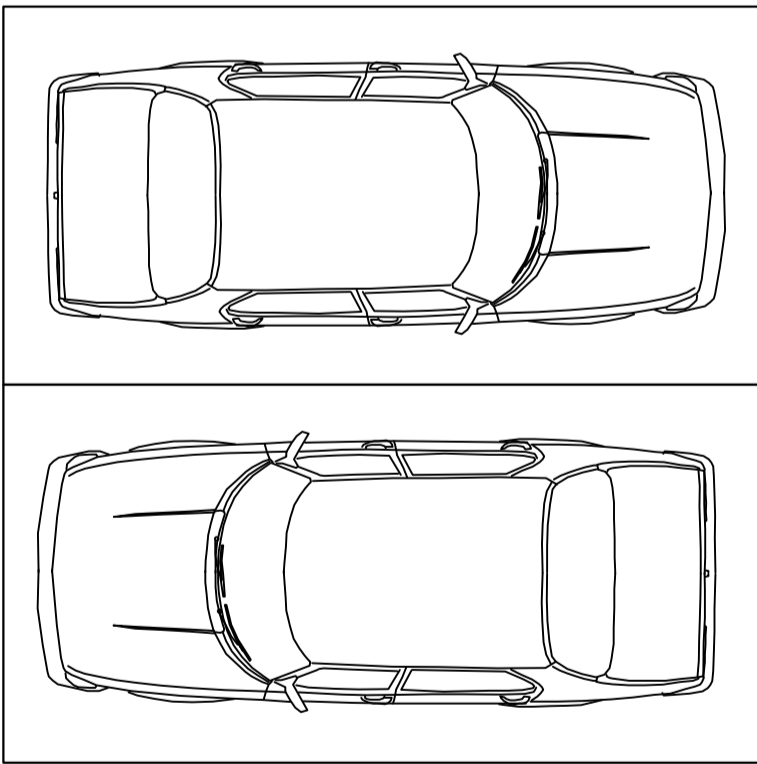

EXISTING GROUND FLOOR PLAN

ELEVATION C

FLAT ROOF

BATHROOM

TOILET

BEDROOM 2

BEDROOM 4


FF HALL

CUPD

BEDROOM 1

BEDROOM 3

ELEVATION A

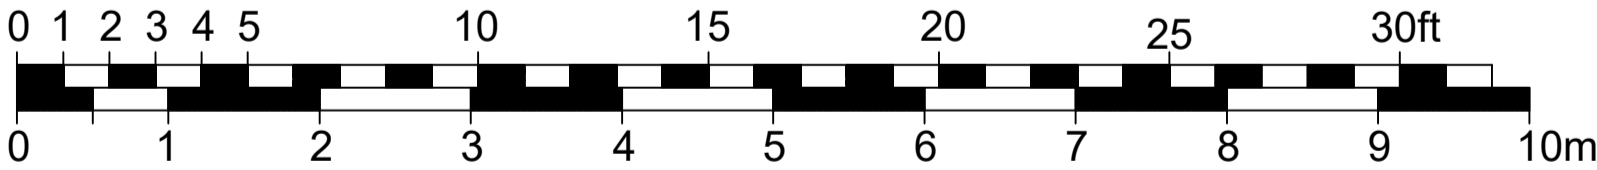

EXISTING FIRST FLOOR PLAN