


General Notes


© ABAY ARCHITECTURE RIBA

All dimensions and levels to be checked on site and any discrepancies to be reported to the architect before construction.

Written dimensions to be taken in preference to scaled dimensions.

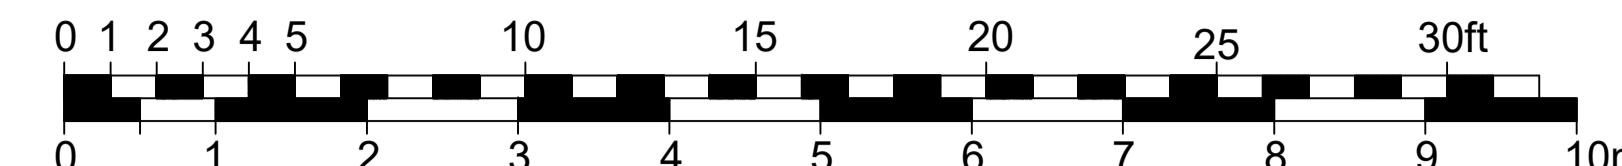

ELEVATION C

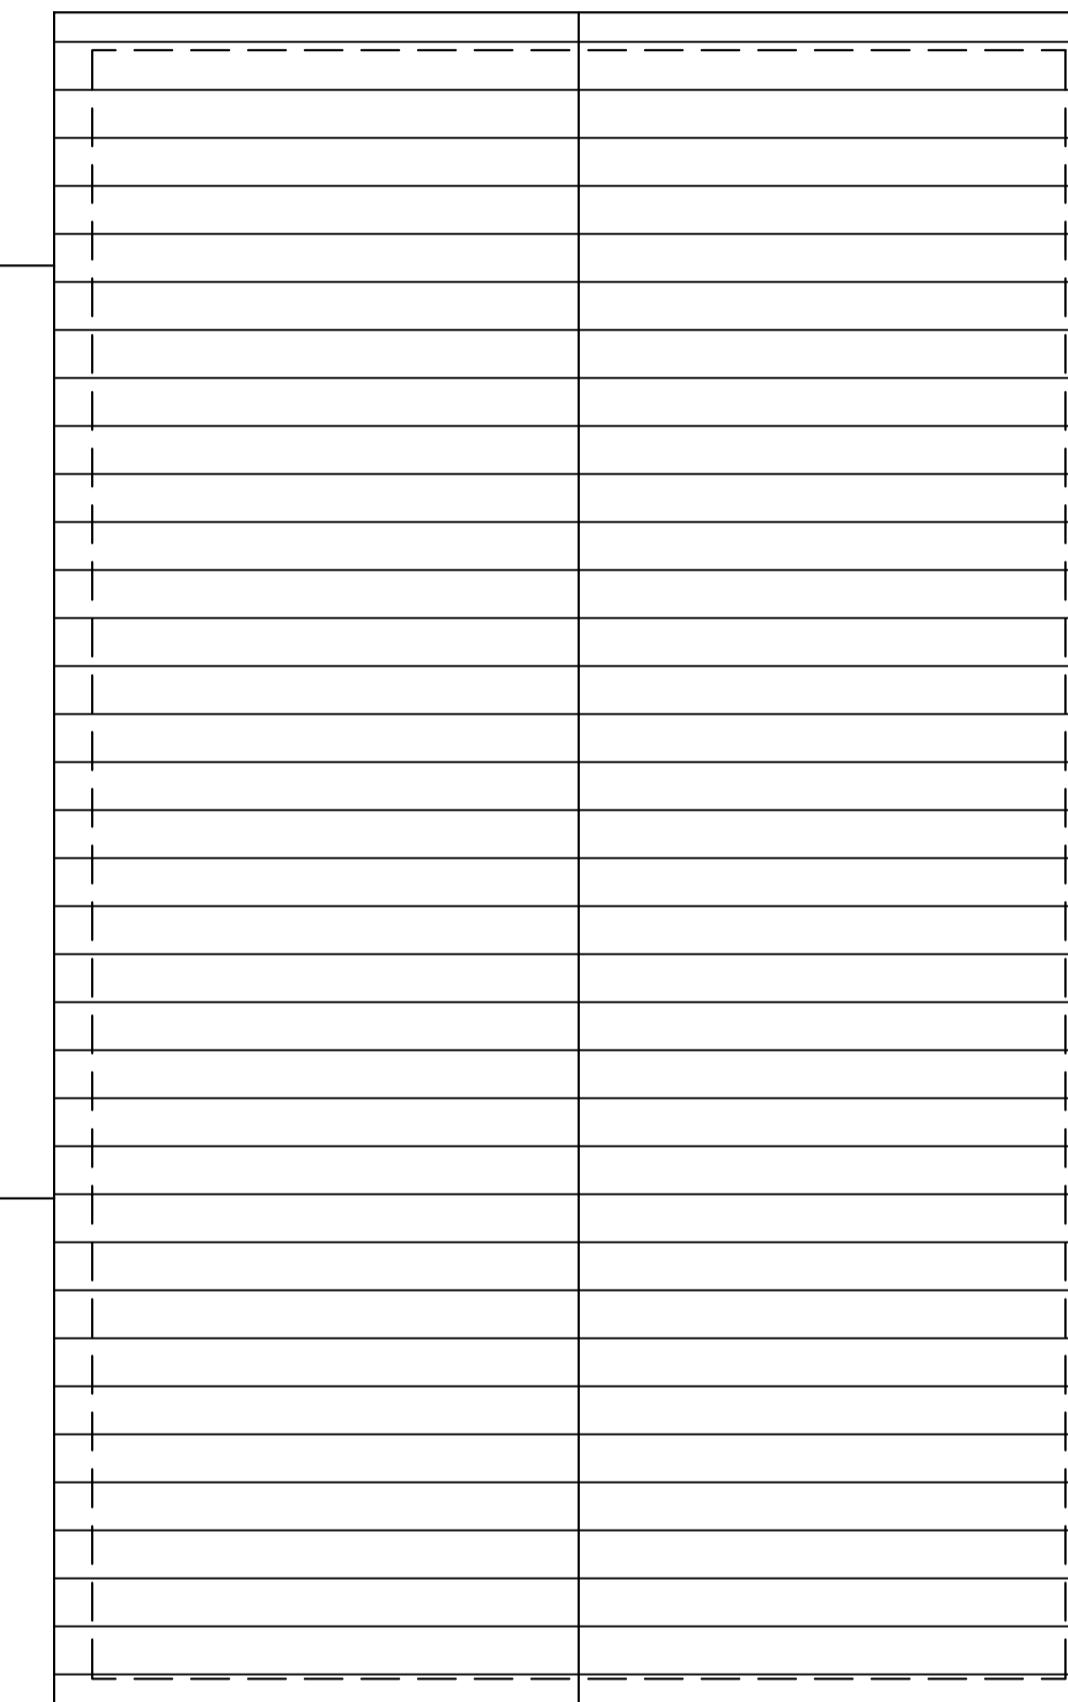

ELEVATION B

ELEVATION A



EXISTING ROOF PLAN

Rev	Date	Amendment

CLIENT

MR. S. RIZVI
22 WATFORD ROAD
NORTHWOOD
HA6 3NT

PROJECT

EXISTING
Roof Plan

DATE

21.03.23

SCALE

1:50 @ A1

DRAWN

NA

REV

DRAWING NUMBER
1213-P-012

Neha Abayawardana RIBA
abay.architecture@yahoo.com

ABAY ARCHITECTURE