



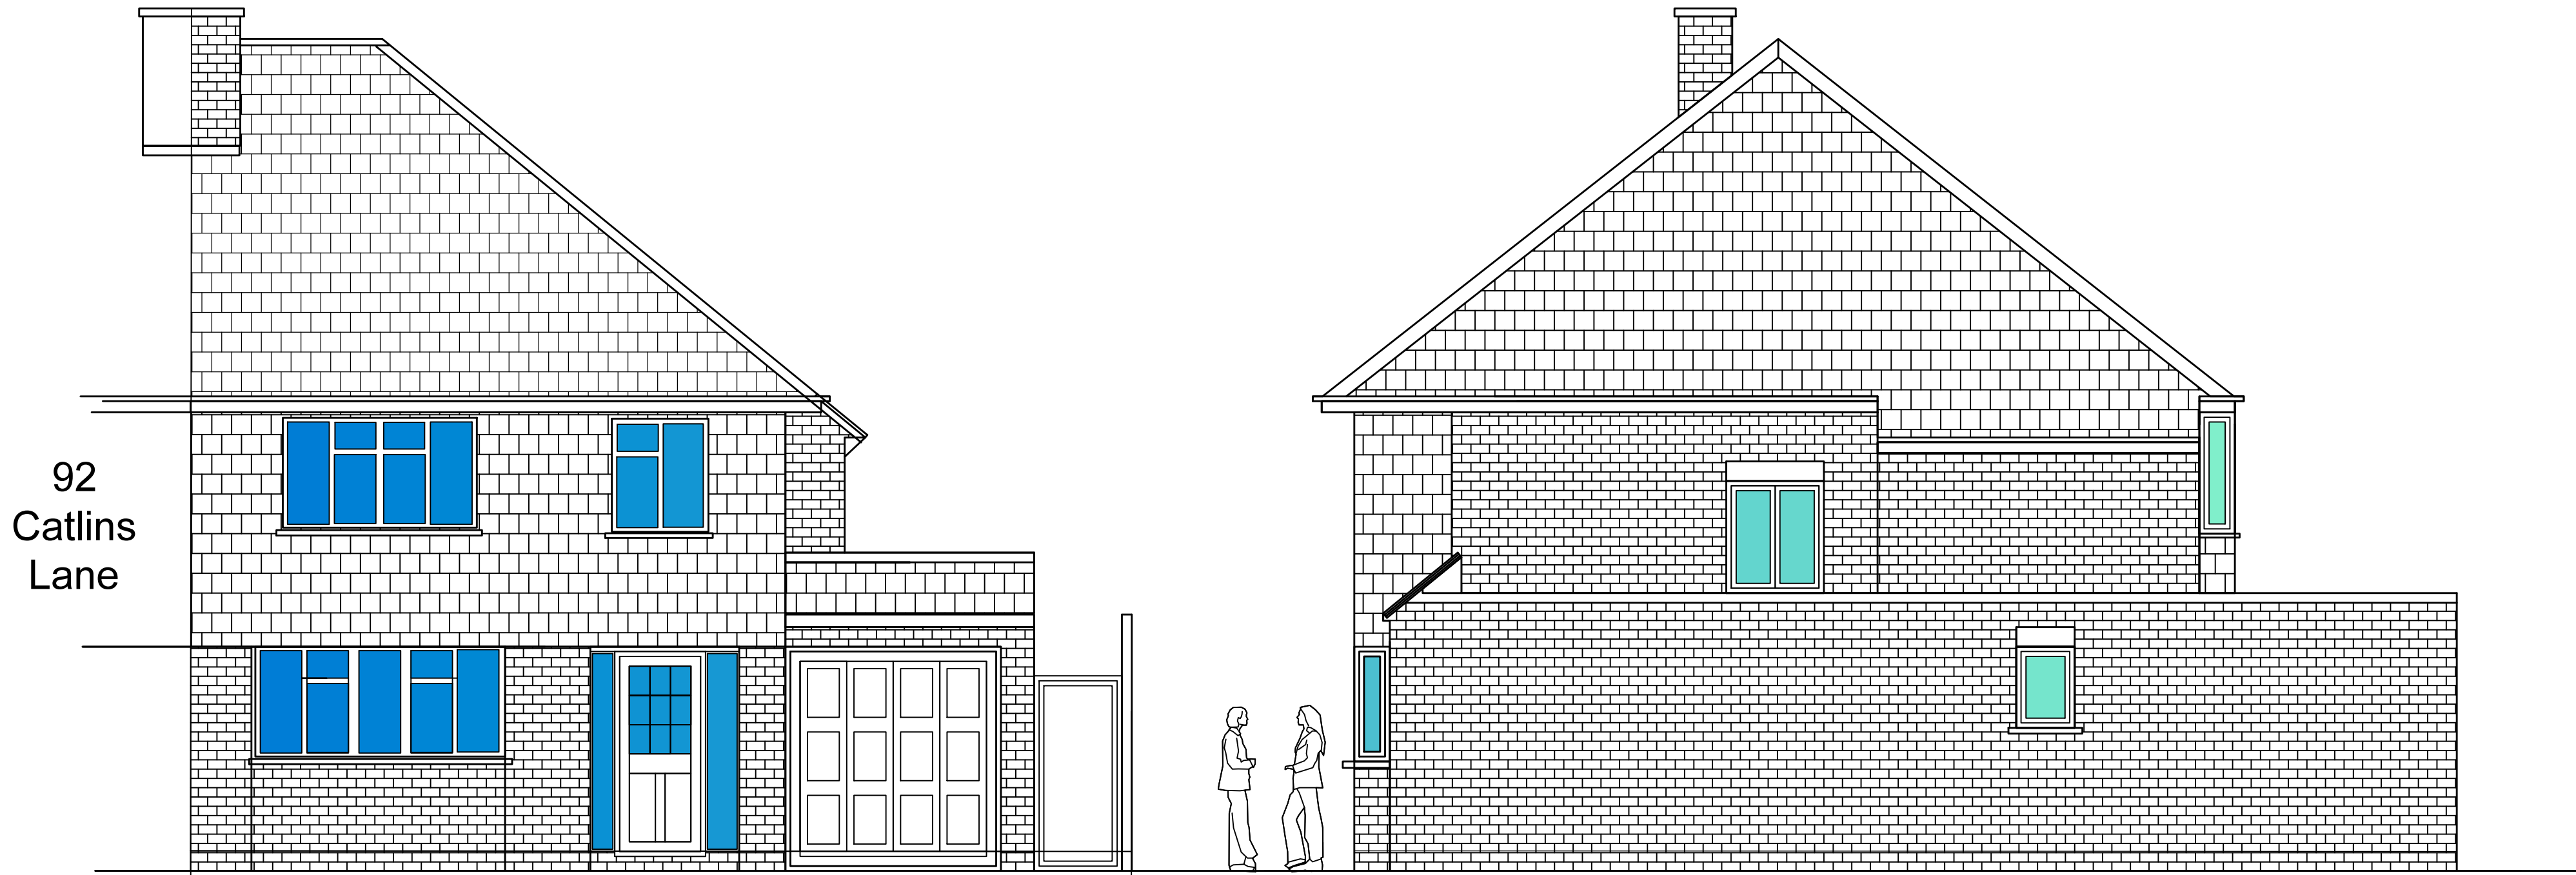

3 FRONT ELEVATION - west -  
existing - scale 1:50

4 SIDE ELEVATION - north -  
existing - scale 1:50

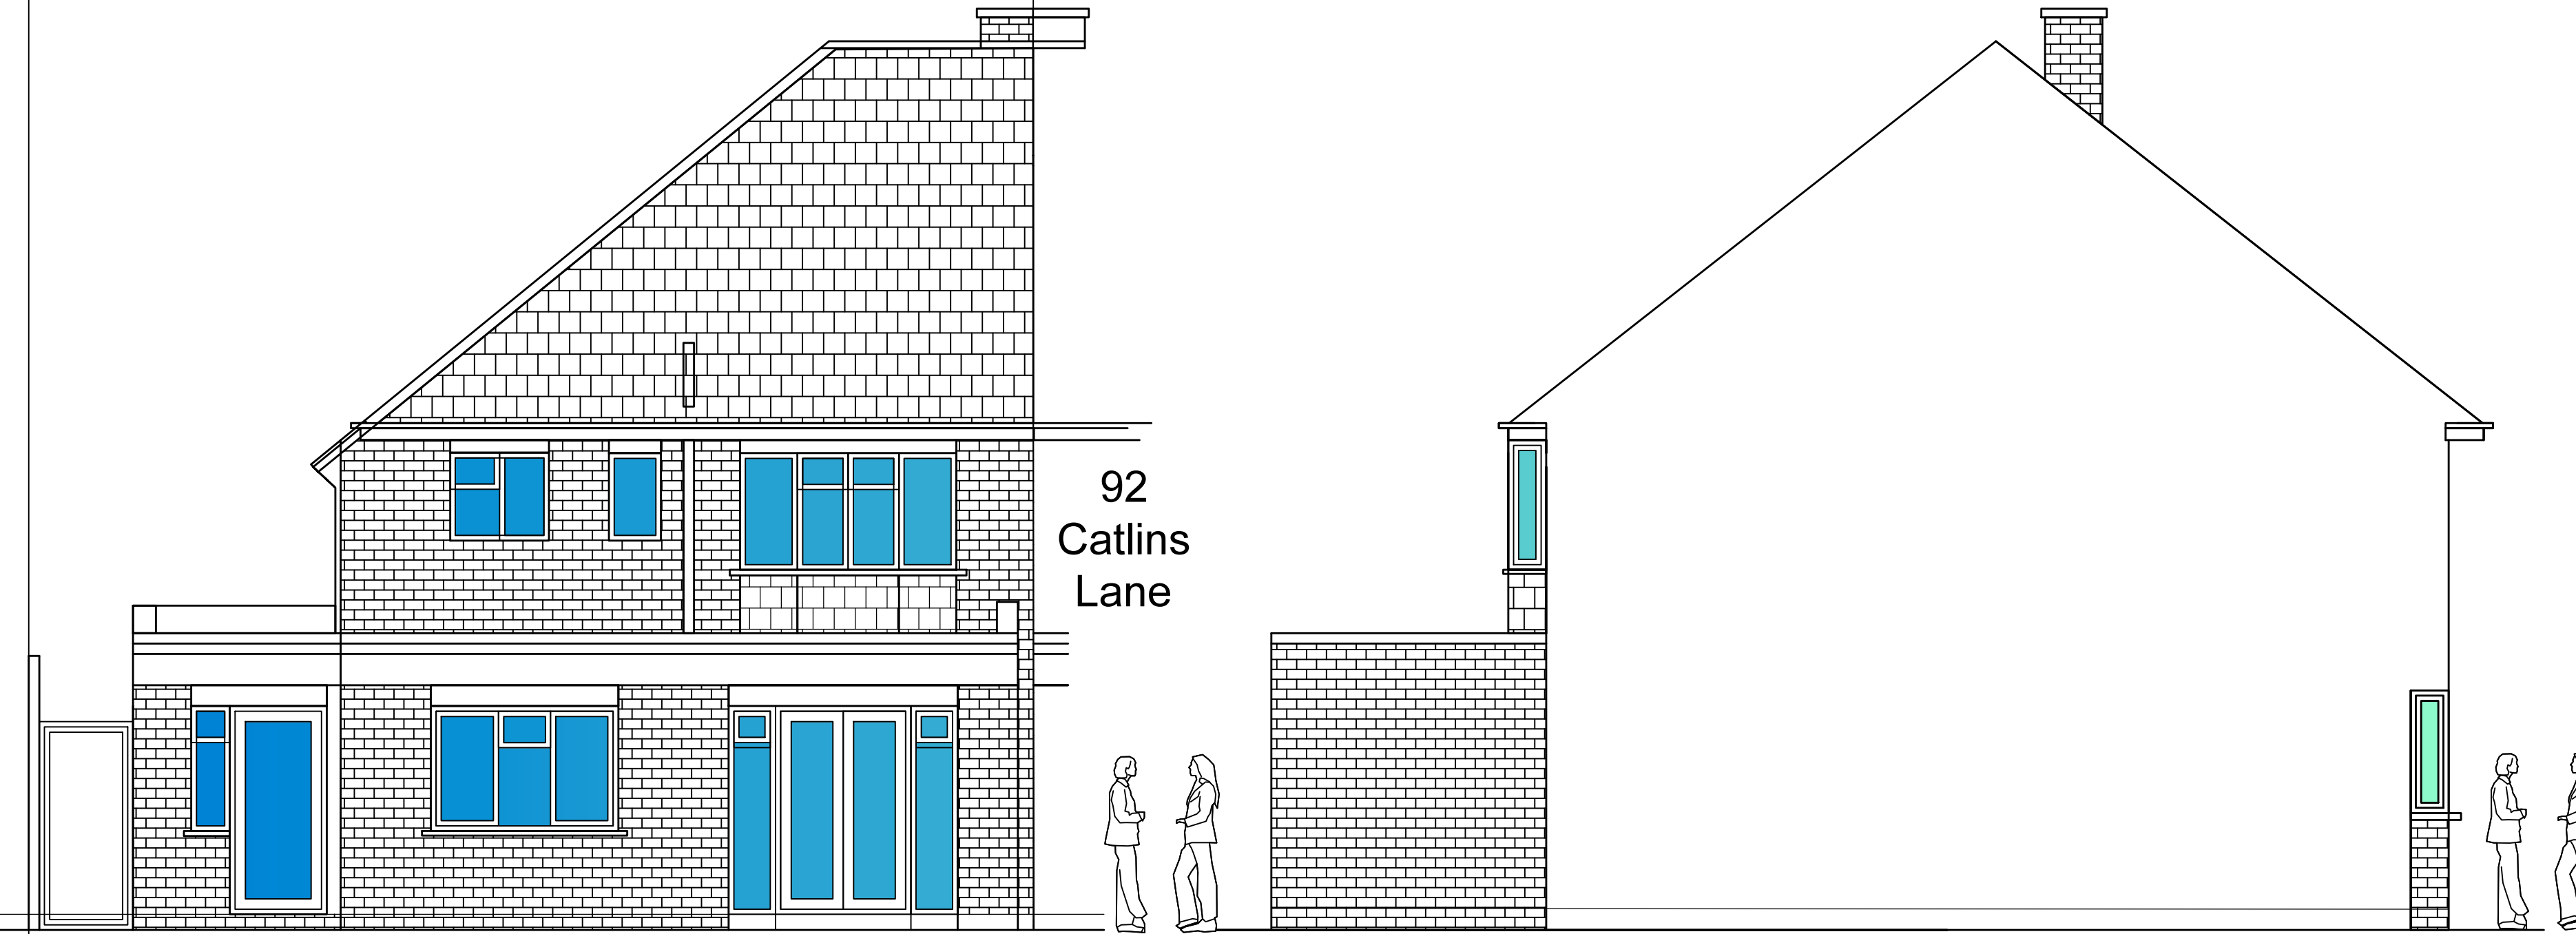

5 REAR ELEVATION - east -  
existing - scale 1:50

6 SIDE SECTION- south -  
existing - scale 1:50



| REV.   |  | NOTES                     | DATE | BY |
|---|--|---------------------------|------|----|
| DO NOT SCALE. WRITTEN DIMENSIONS TO BE USED IN PREFERENCE TO SCALED DIMENSIONS. ALL DIMENSIONS TO BE CHECKED ON SITE BY CONTRACTOR & ALL DISCREPANCIES TO BE REPORTED TO SMITH COLDHAM DESIGN LTD.   |  |                           |      |    |
| CLIENT<br>Amit Kothari   |  |                           |      |    |
| JOB TITLE<br>90 Catlins Lane<br>Pinner, HA5 2BX   |  |                           |      |    |
| DRAWING TITLE<br>Elevations as Existing   |  |                           |      |    |
| SCALE<br>1-50 @ A1   |  | DRAWING No<br>6129-25-101 |      |    |
| DATE<br>March 2025   |  | REVISION                  |      |    |
| DRAWN BY<br>Patrick Smith MCSD   |  |                           |      |    |
| <div><br/>smith coldham design ltd<br/>55 LIME GROVE, RUSSLIP, MIDDLESEX, HA4 6RL<br/>M: 07774 476519<br/>T: 020 8869 9681<br/>E: patrick@smithcoldham.net<br/>design - architecture - brand development - project management</div> |  |                           |      |    |