




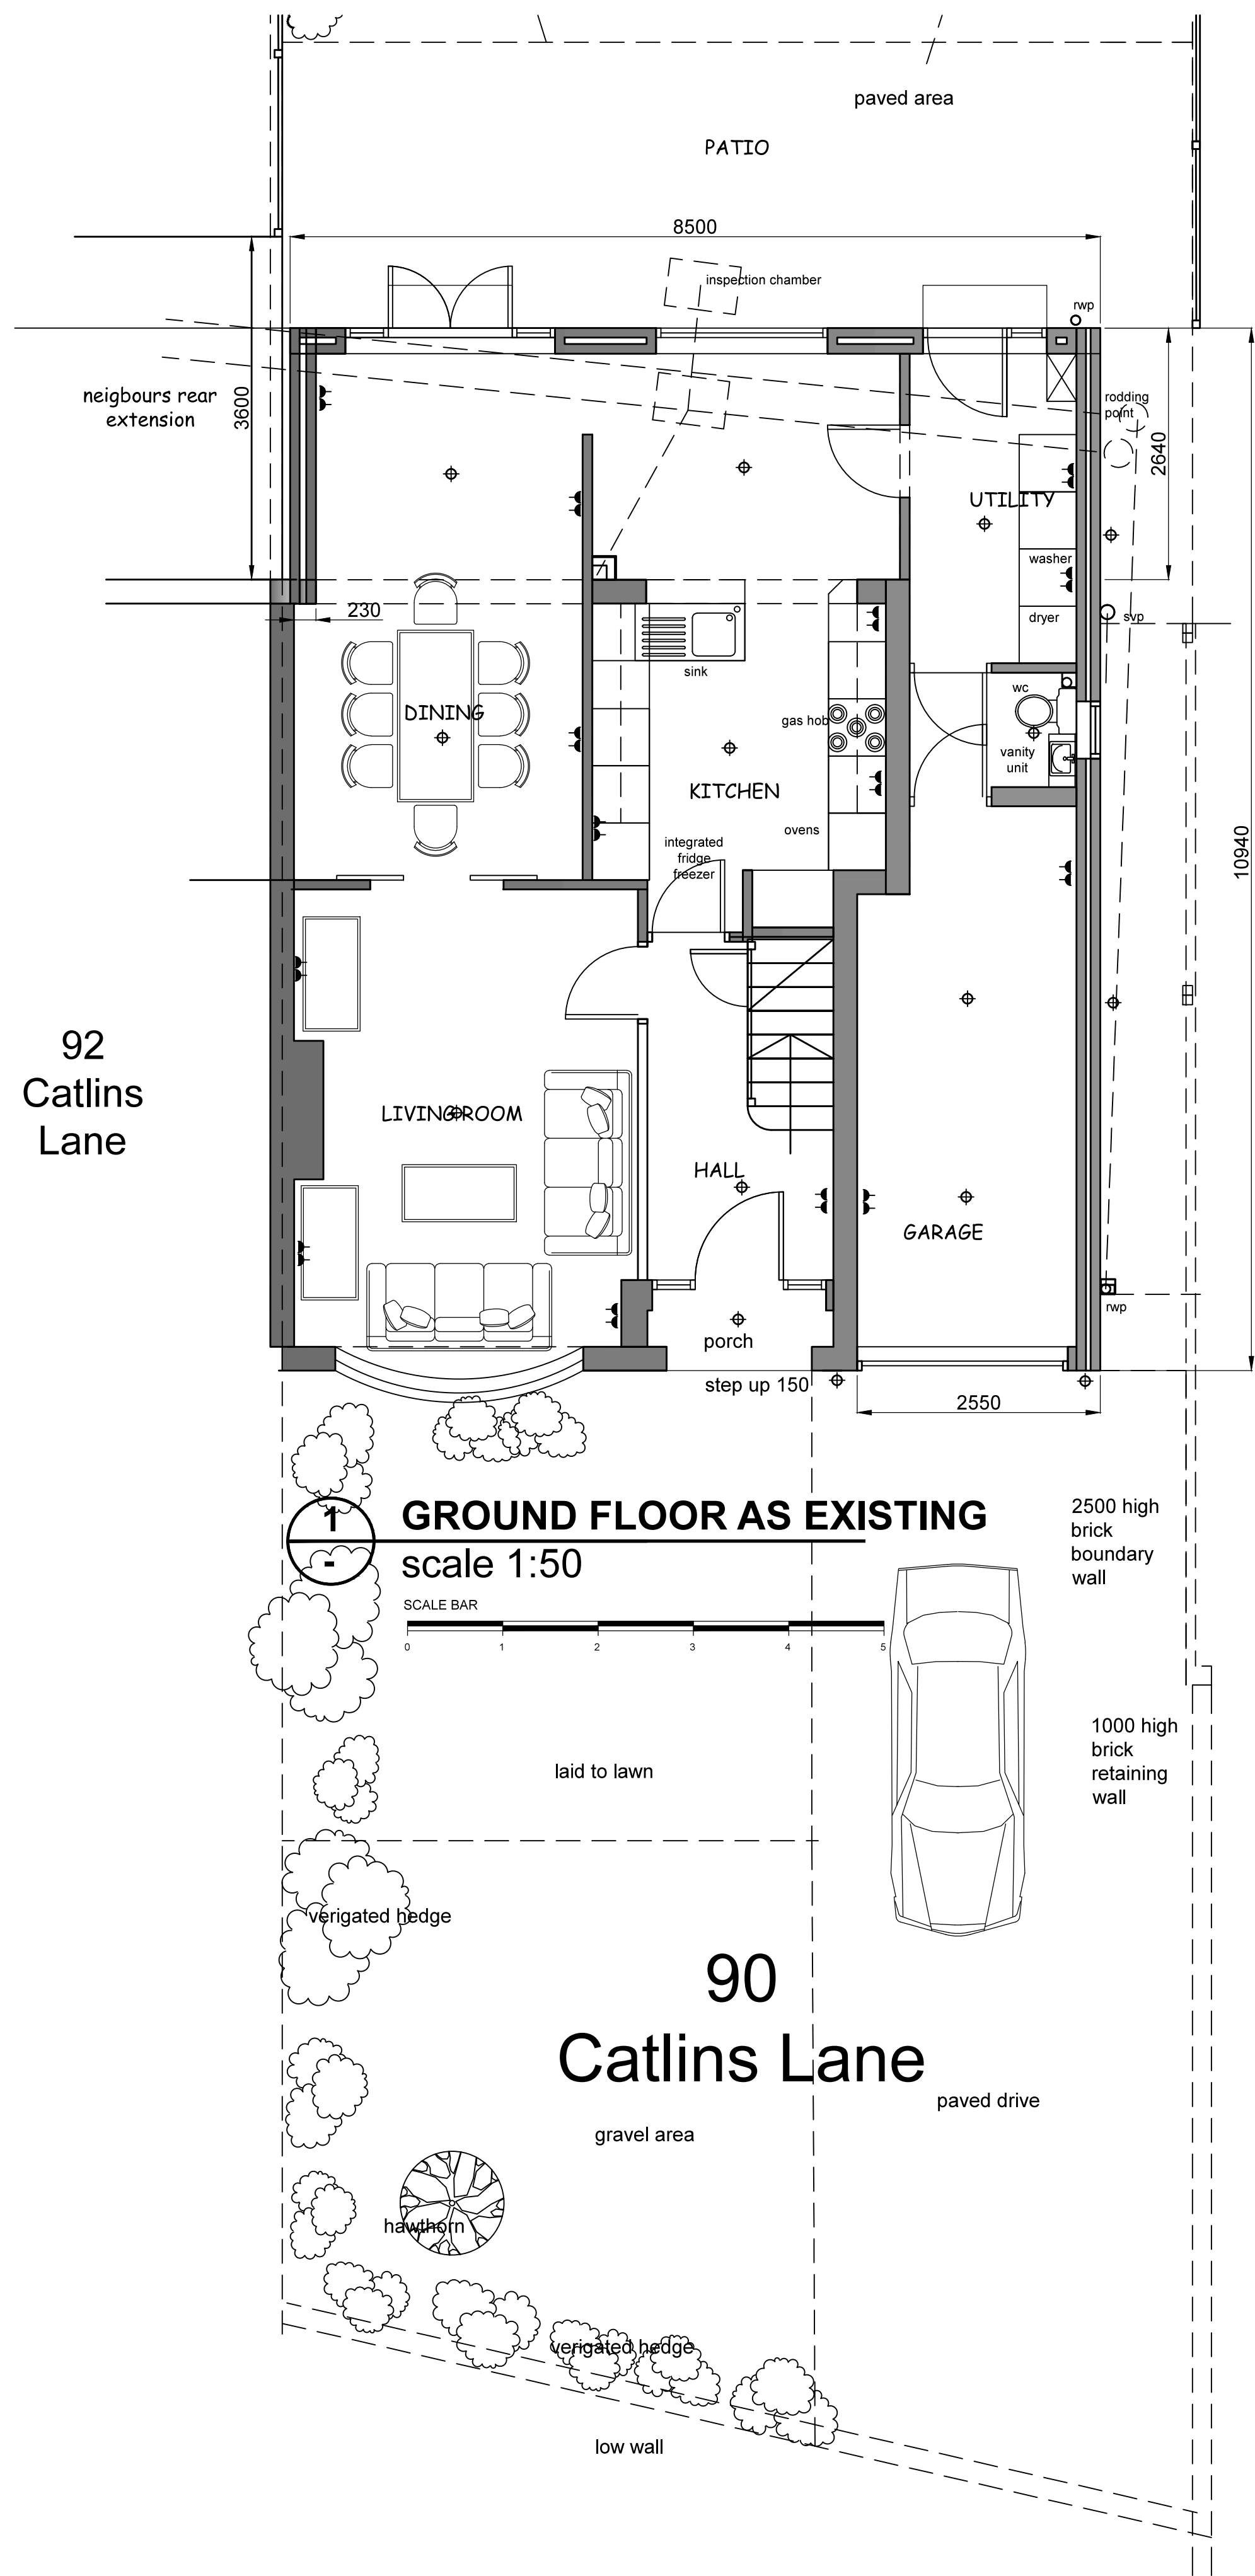


1 GROUND FLOOR AS EXISTING
scale 1:50

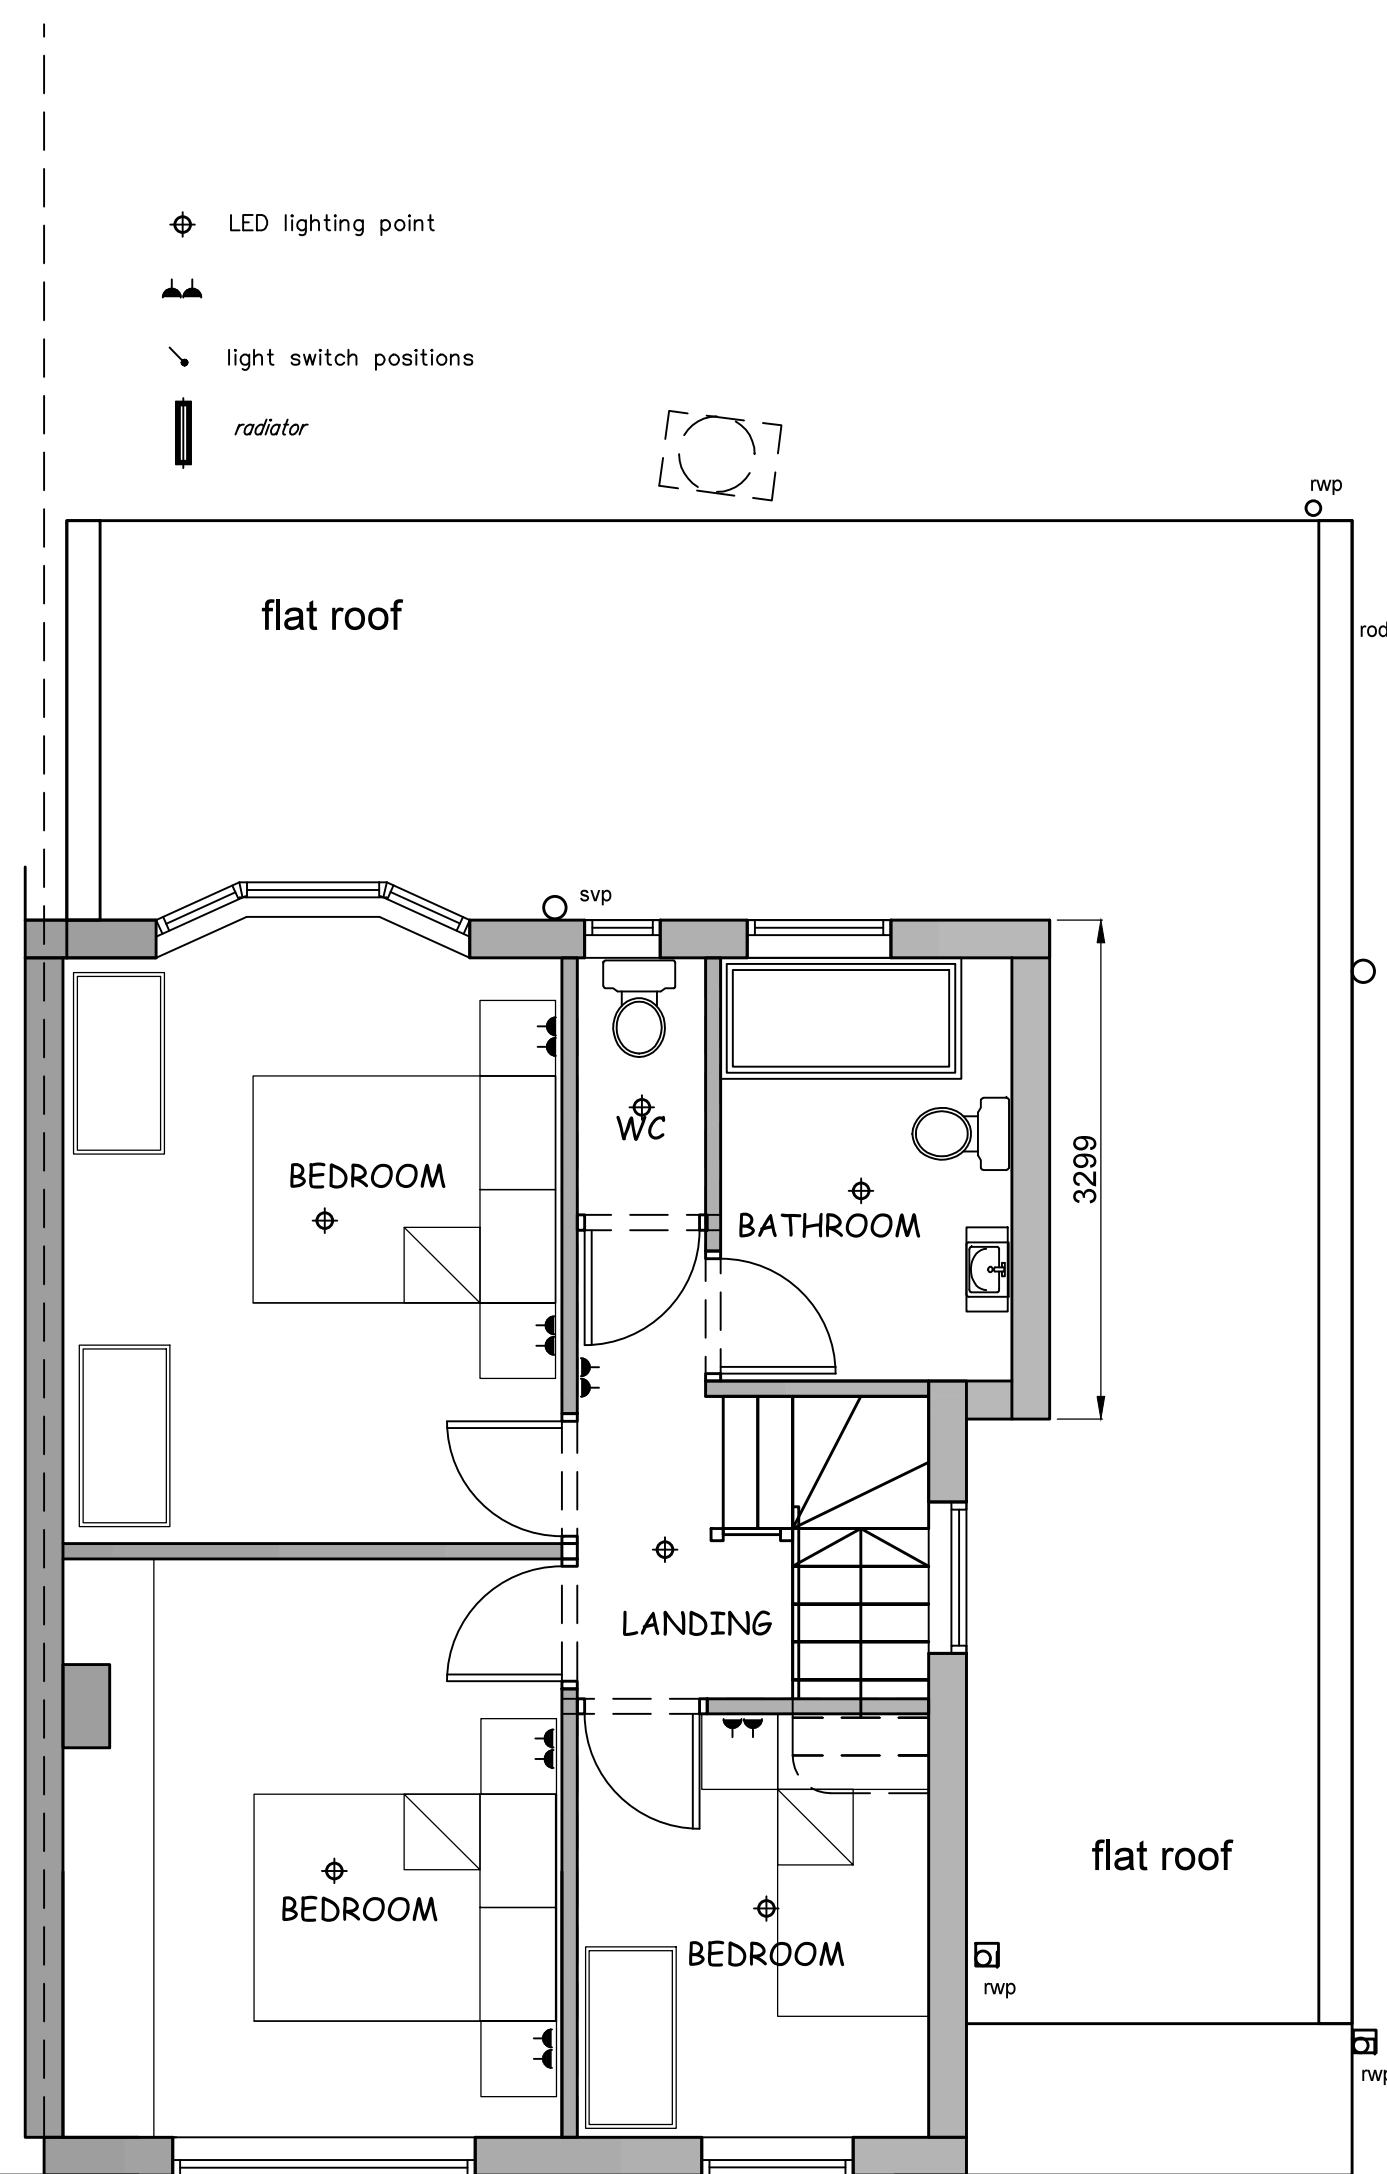

2 FIRST FLOOR AS EXISTING
scale 1:50

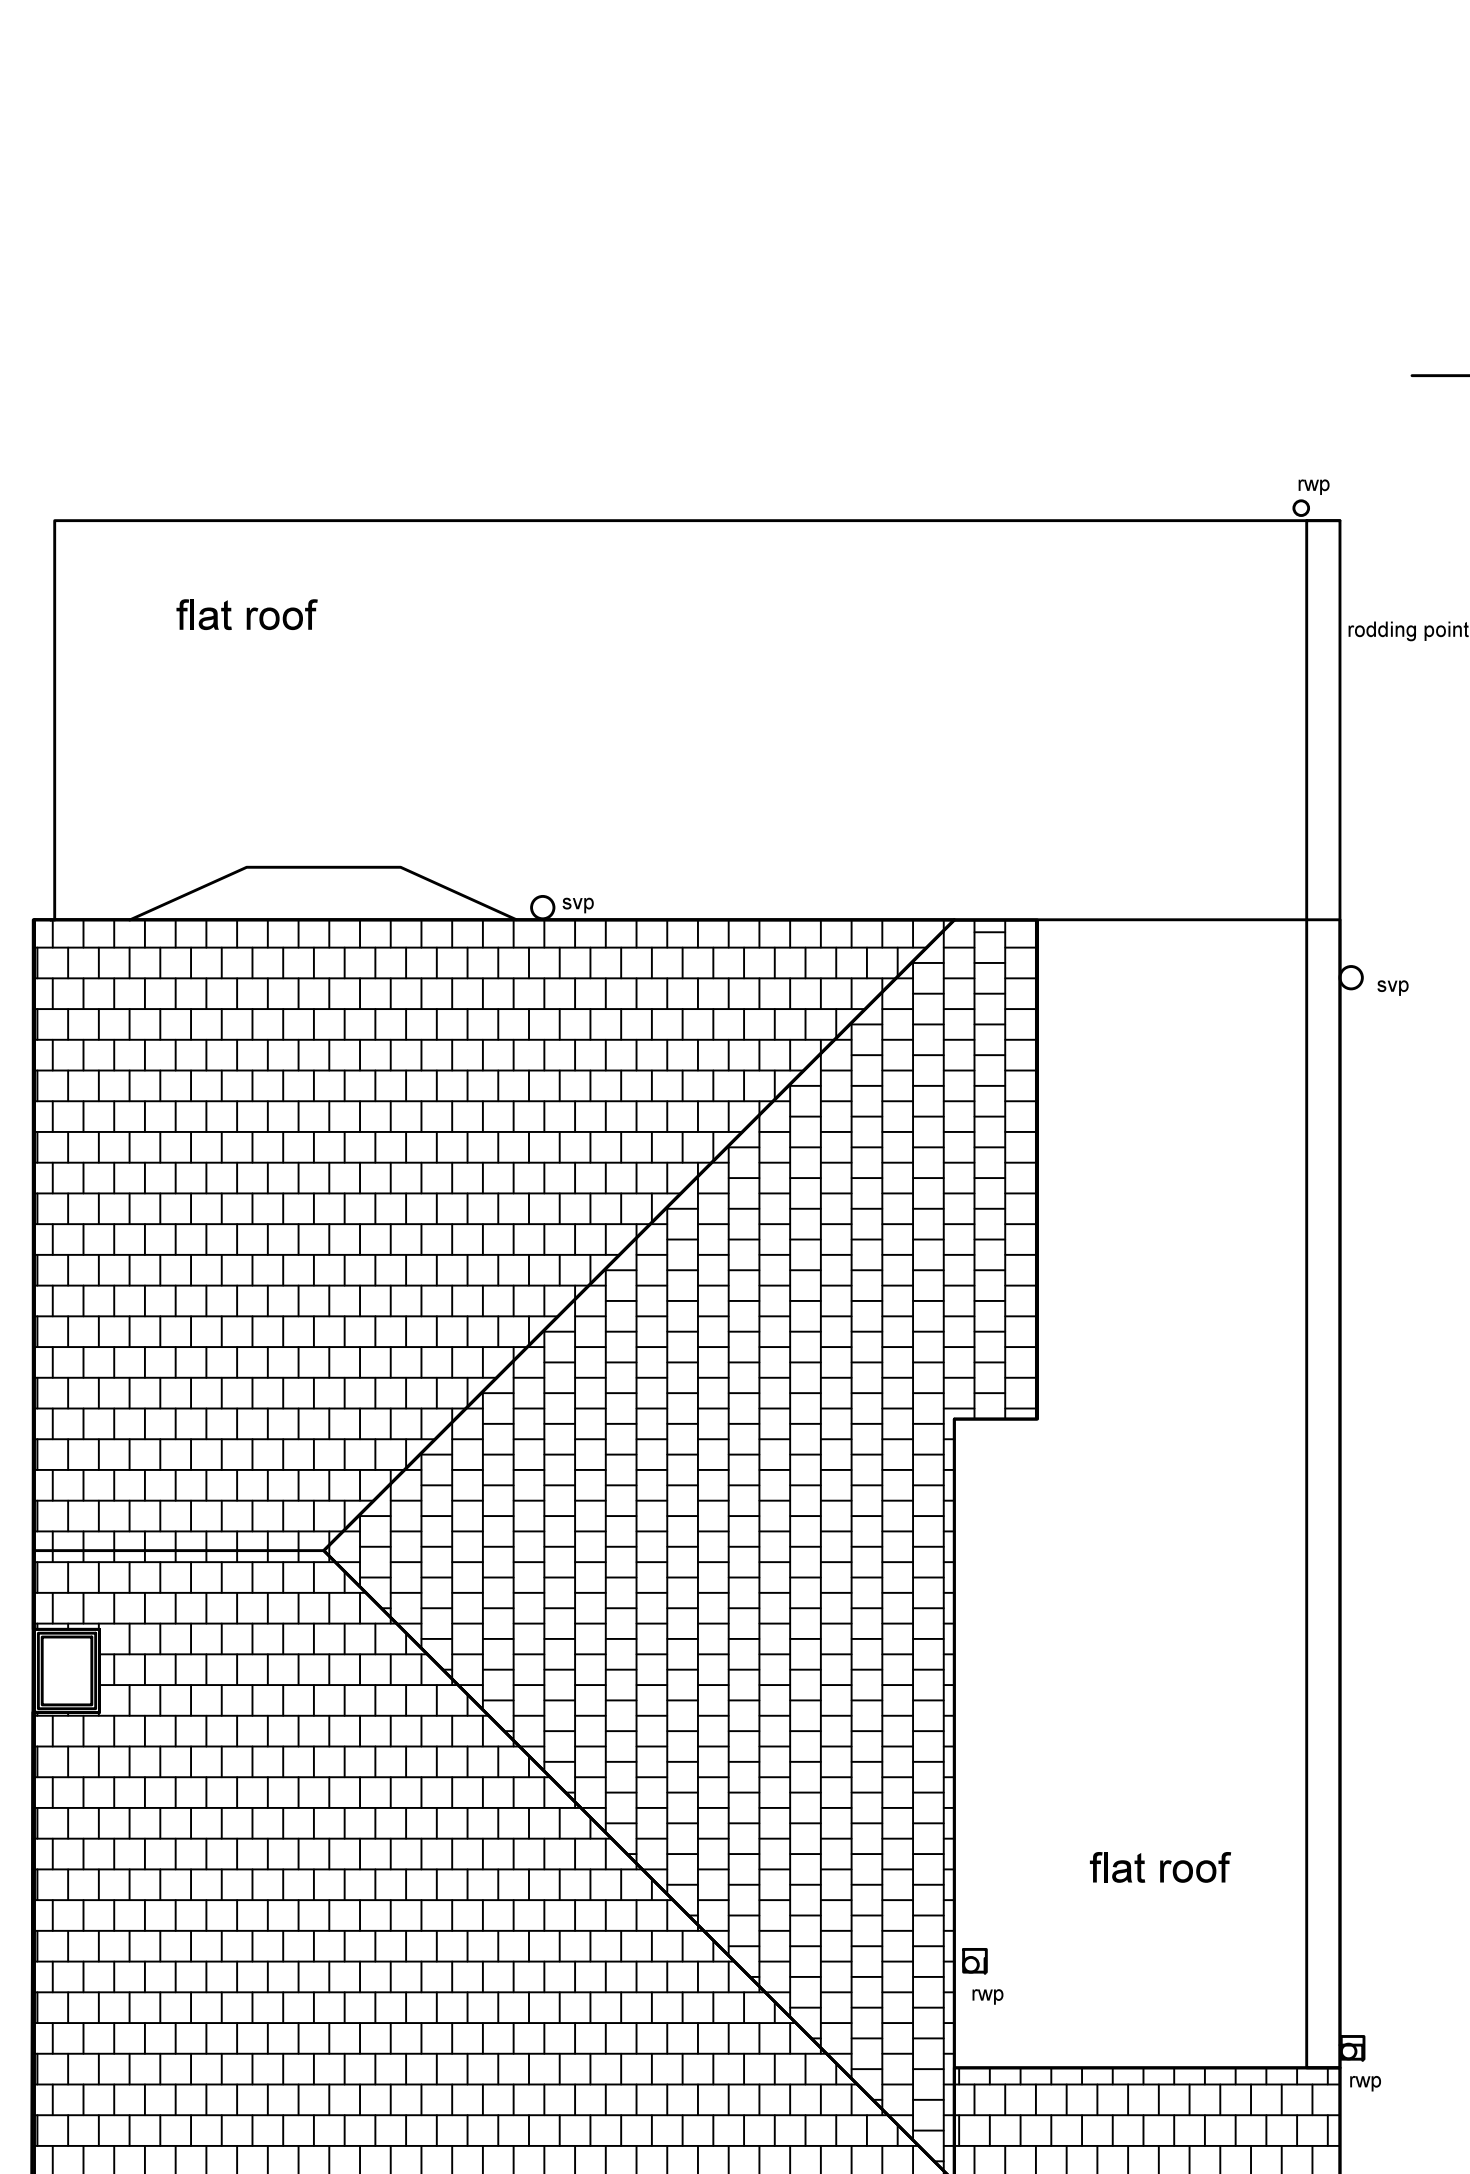

3 ROOF PLAN AS EXISTING
scale 1:50

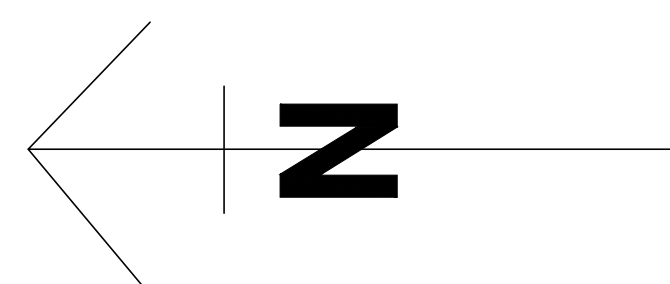

Planning History
Erection of a two storey side
and single storey rear
extension
Planning approved
07/04/1999
Reference 52688/A/99/0010.
Ground Floor Element
completed first floor floor joist
installed.

REV.	NOTES	DATE	BY
DO NOT SCALE. WRITTEN DIMENSIONS TO BE CHECKED ON SITE BY CONTRACTOR & ALL DISCREPANCIES TO BE REPORTED TO SMITH COLDHAM DESIGN LTD.			
CLIENT Amit Kothari			
JOB TITLE 90 Catlins Lane Pinner, HA5 2BX			
DRAWING TITLE Plans as Existing			
SCALE 1-50 @ A1	DRAWING No 6129-25-100		
DATE March 2025	REVISION		
DRAWN BY Patrick Smith MCSD			
 smith coldham design ltd 55 LIME GROVE, RUSSLIP, MIDDLESEX, HA4 6RL M: 07774 476519 T: 020 8869 9681 E: patrick@smithcoldham.net design - architecture - brand development - project management			