
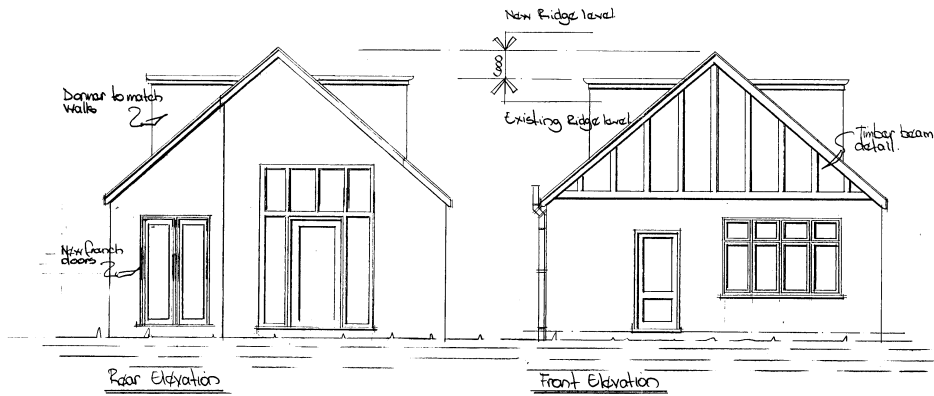


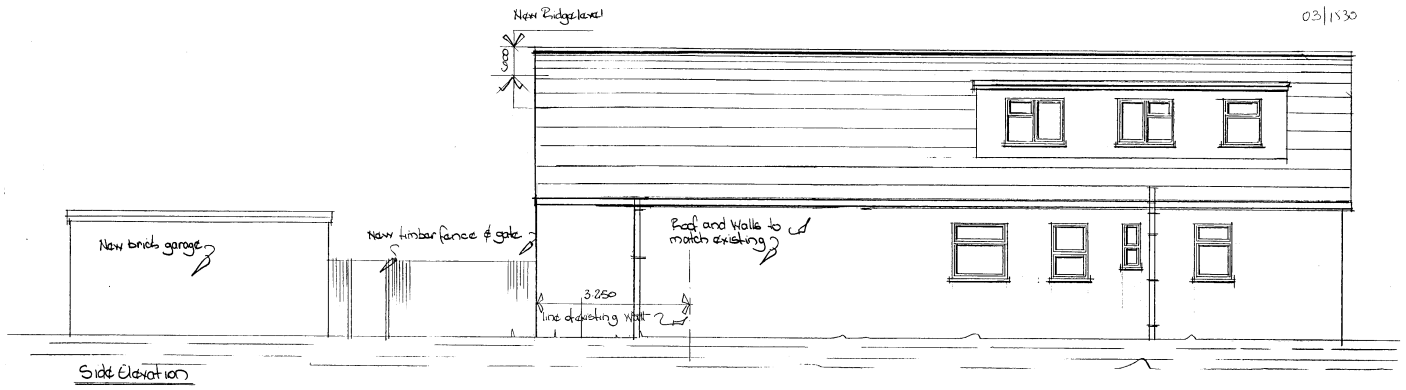

Proposed Rear Extension, Garage &
Conversion of Roof Void to form 2 x 2
Bedrooms & en-suite.
At 38 Cass Road, Hillingdon
For Mr & Mrs Brewer
Side, Front & Rear Elevations
Scale 1:50 Dec 02
Drawing No 38/03A
Revised to meet planning comments May 03