

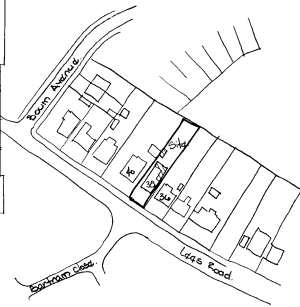


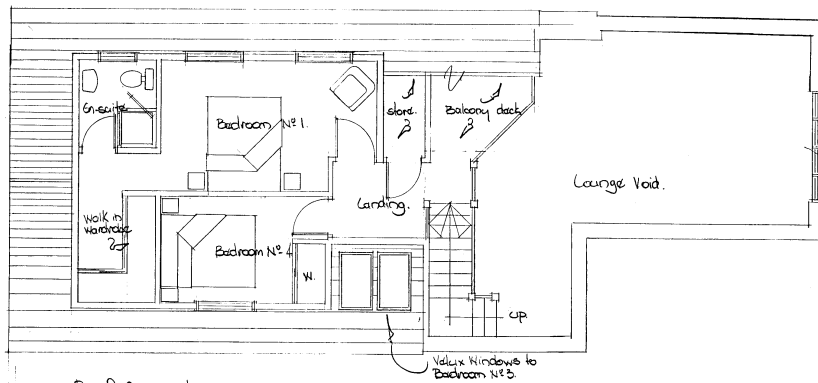

Location Plan 1:1250

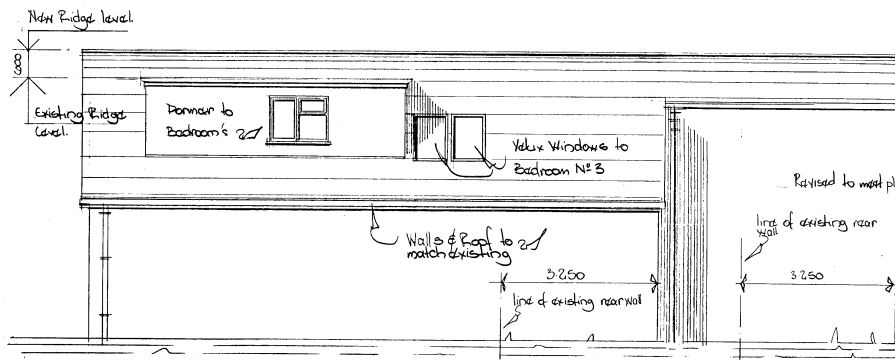

Proposed Rear Extension, Garage & Conversion of Roof Void to form 2nd Bedroom & en-suite.
At 38 Lanes Road, Hillingdon
for Mr & Mrs Brown.
Roof Plan/Side Elevation
Scale 1:150
Drawing No 38/02A