


03/11/30

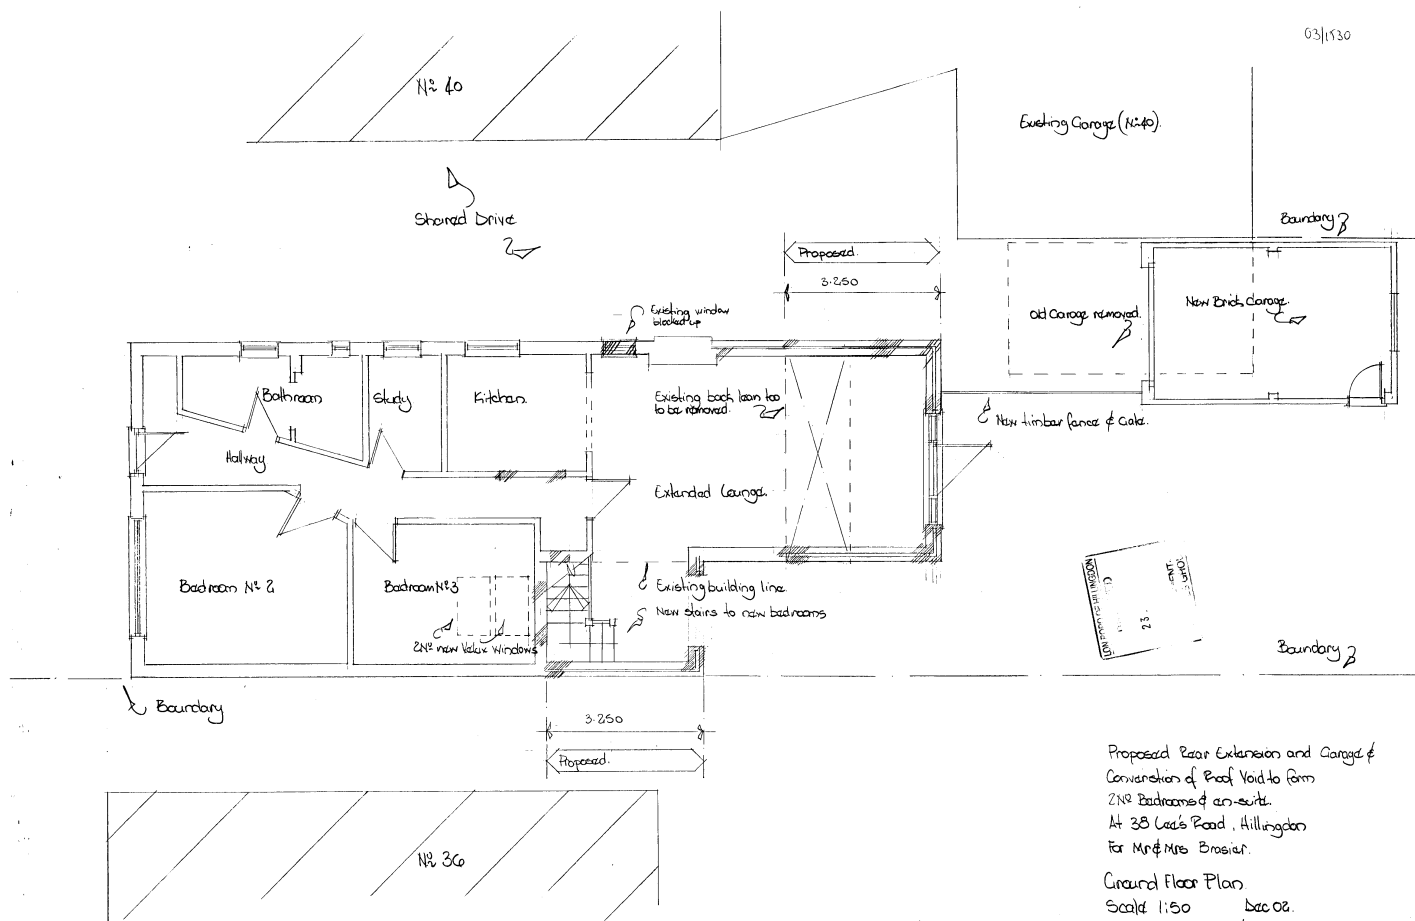

Proposed Rear Extension and Garage &
Conversion of Roof Void to form
2nd Bedrooms & en-suite.
At 38 Lee's Road, Hillingdon
for Mr & Mrs Brosier.

Ground Floor Plan
Scale 1:50 Dec 02.
Drawing No 38/01A

Revised to meet planning comments 14/02