



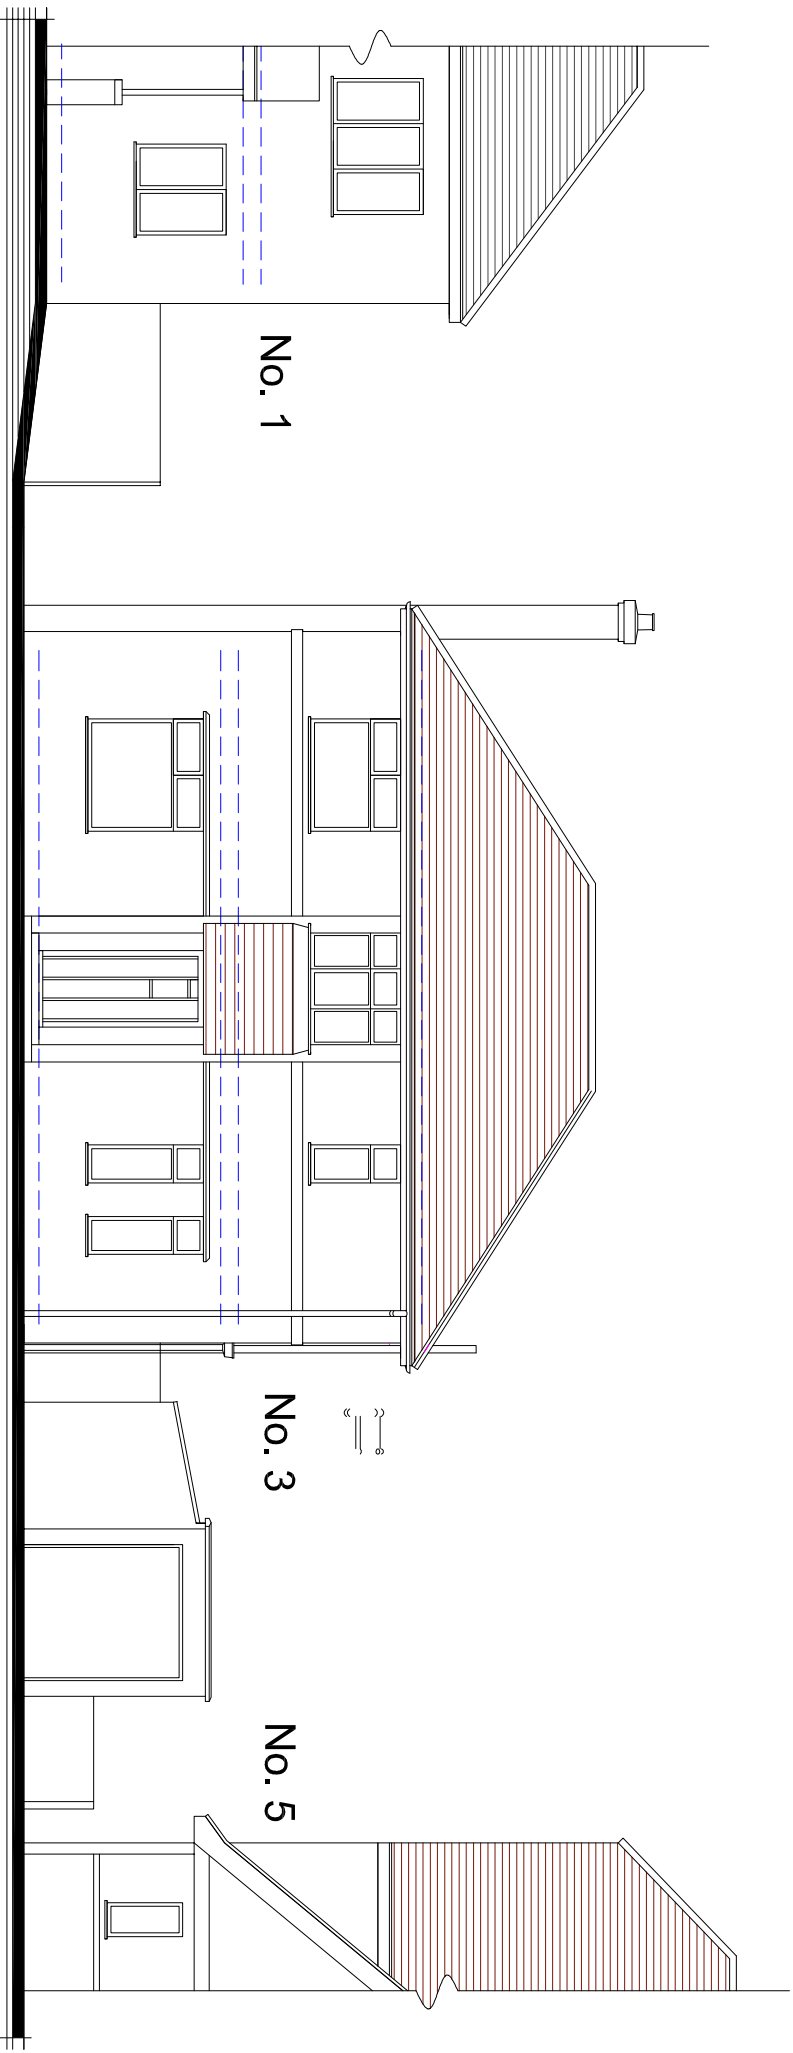

EXISTING FRONT STREET SCENE



LOCATION PLAN 1:1250

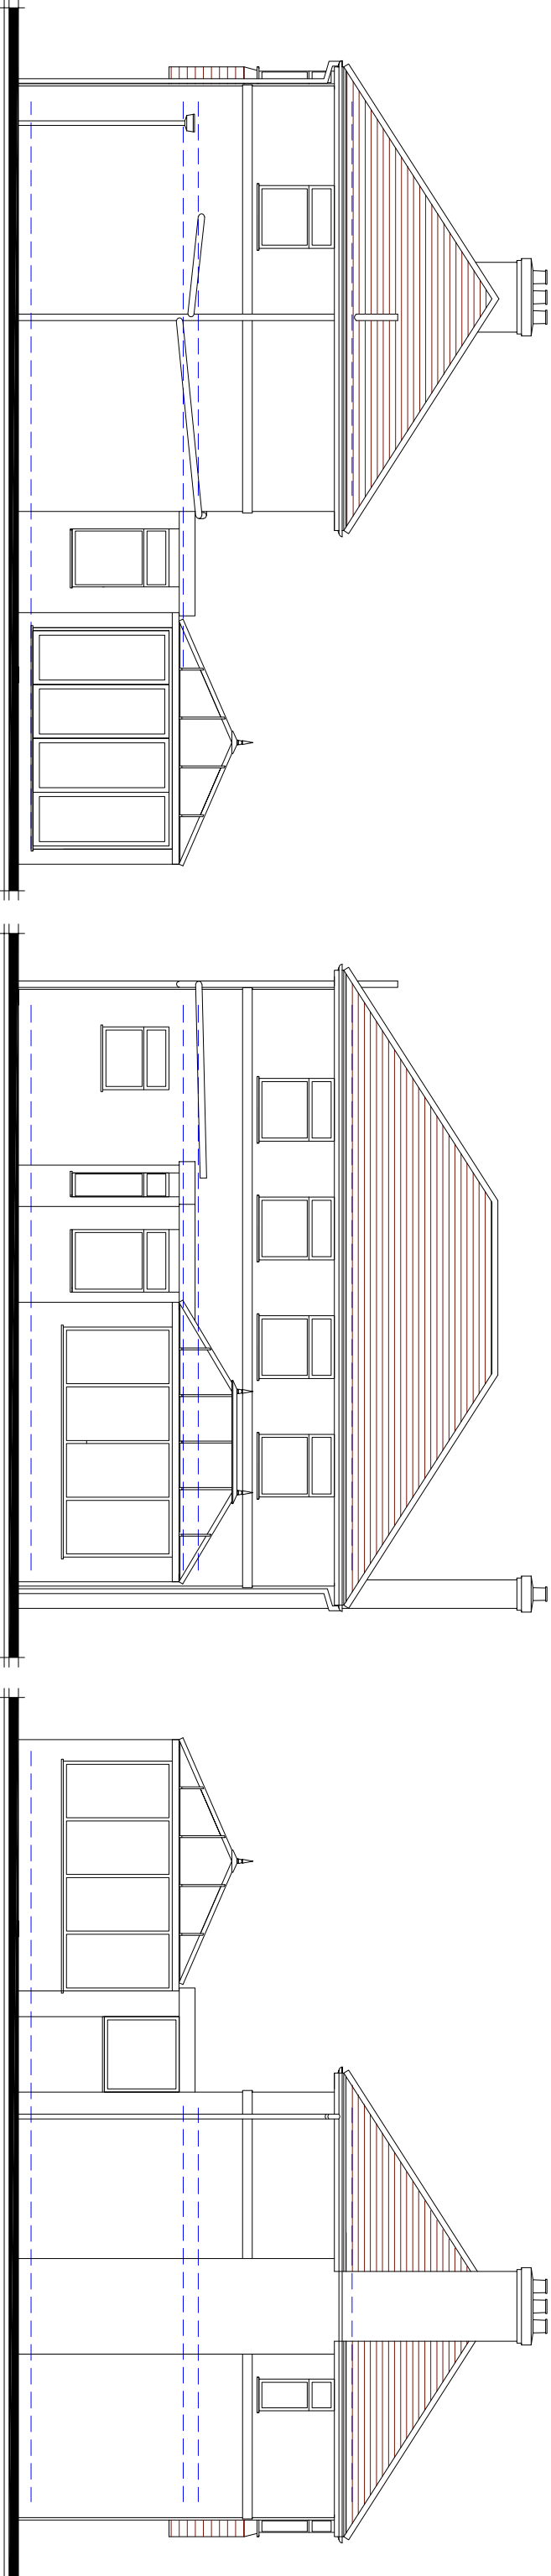


SIDE


REAR

SIDE


EXISTING ELEVATIONS 1:100

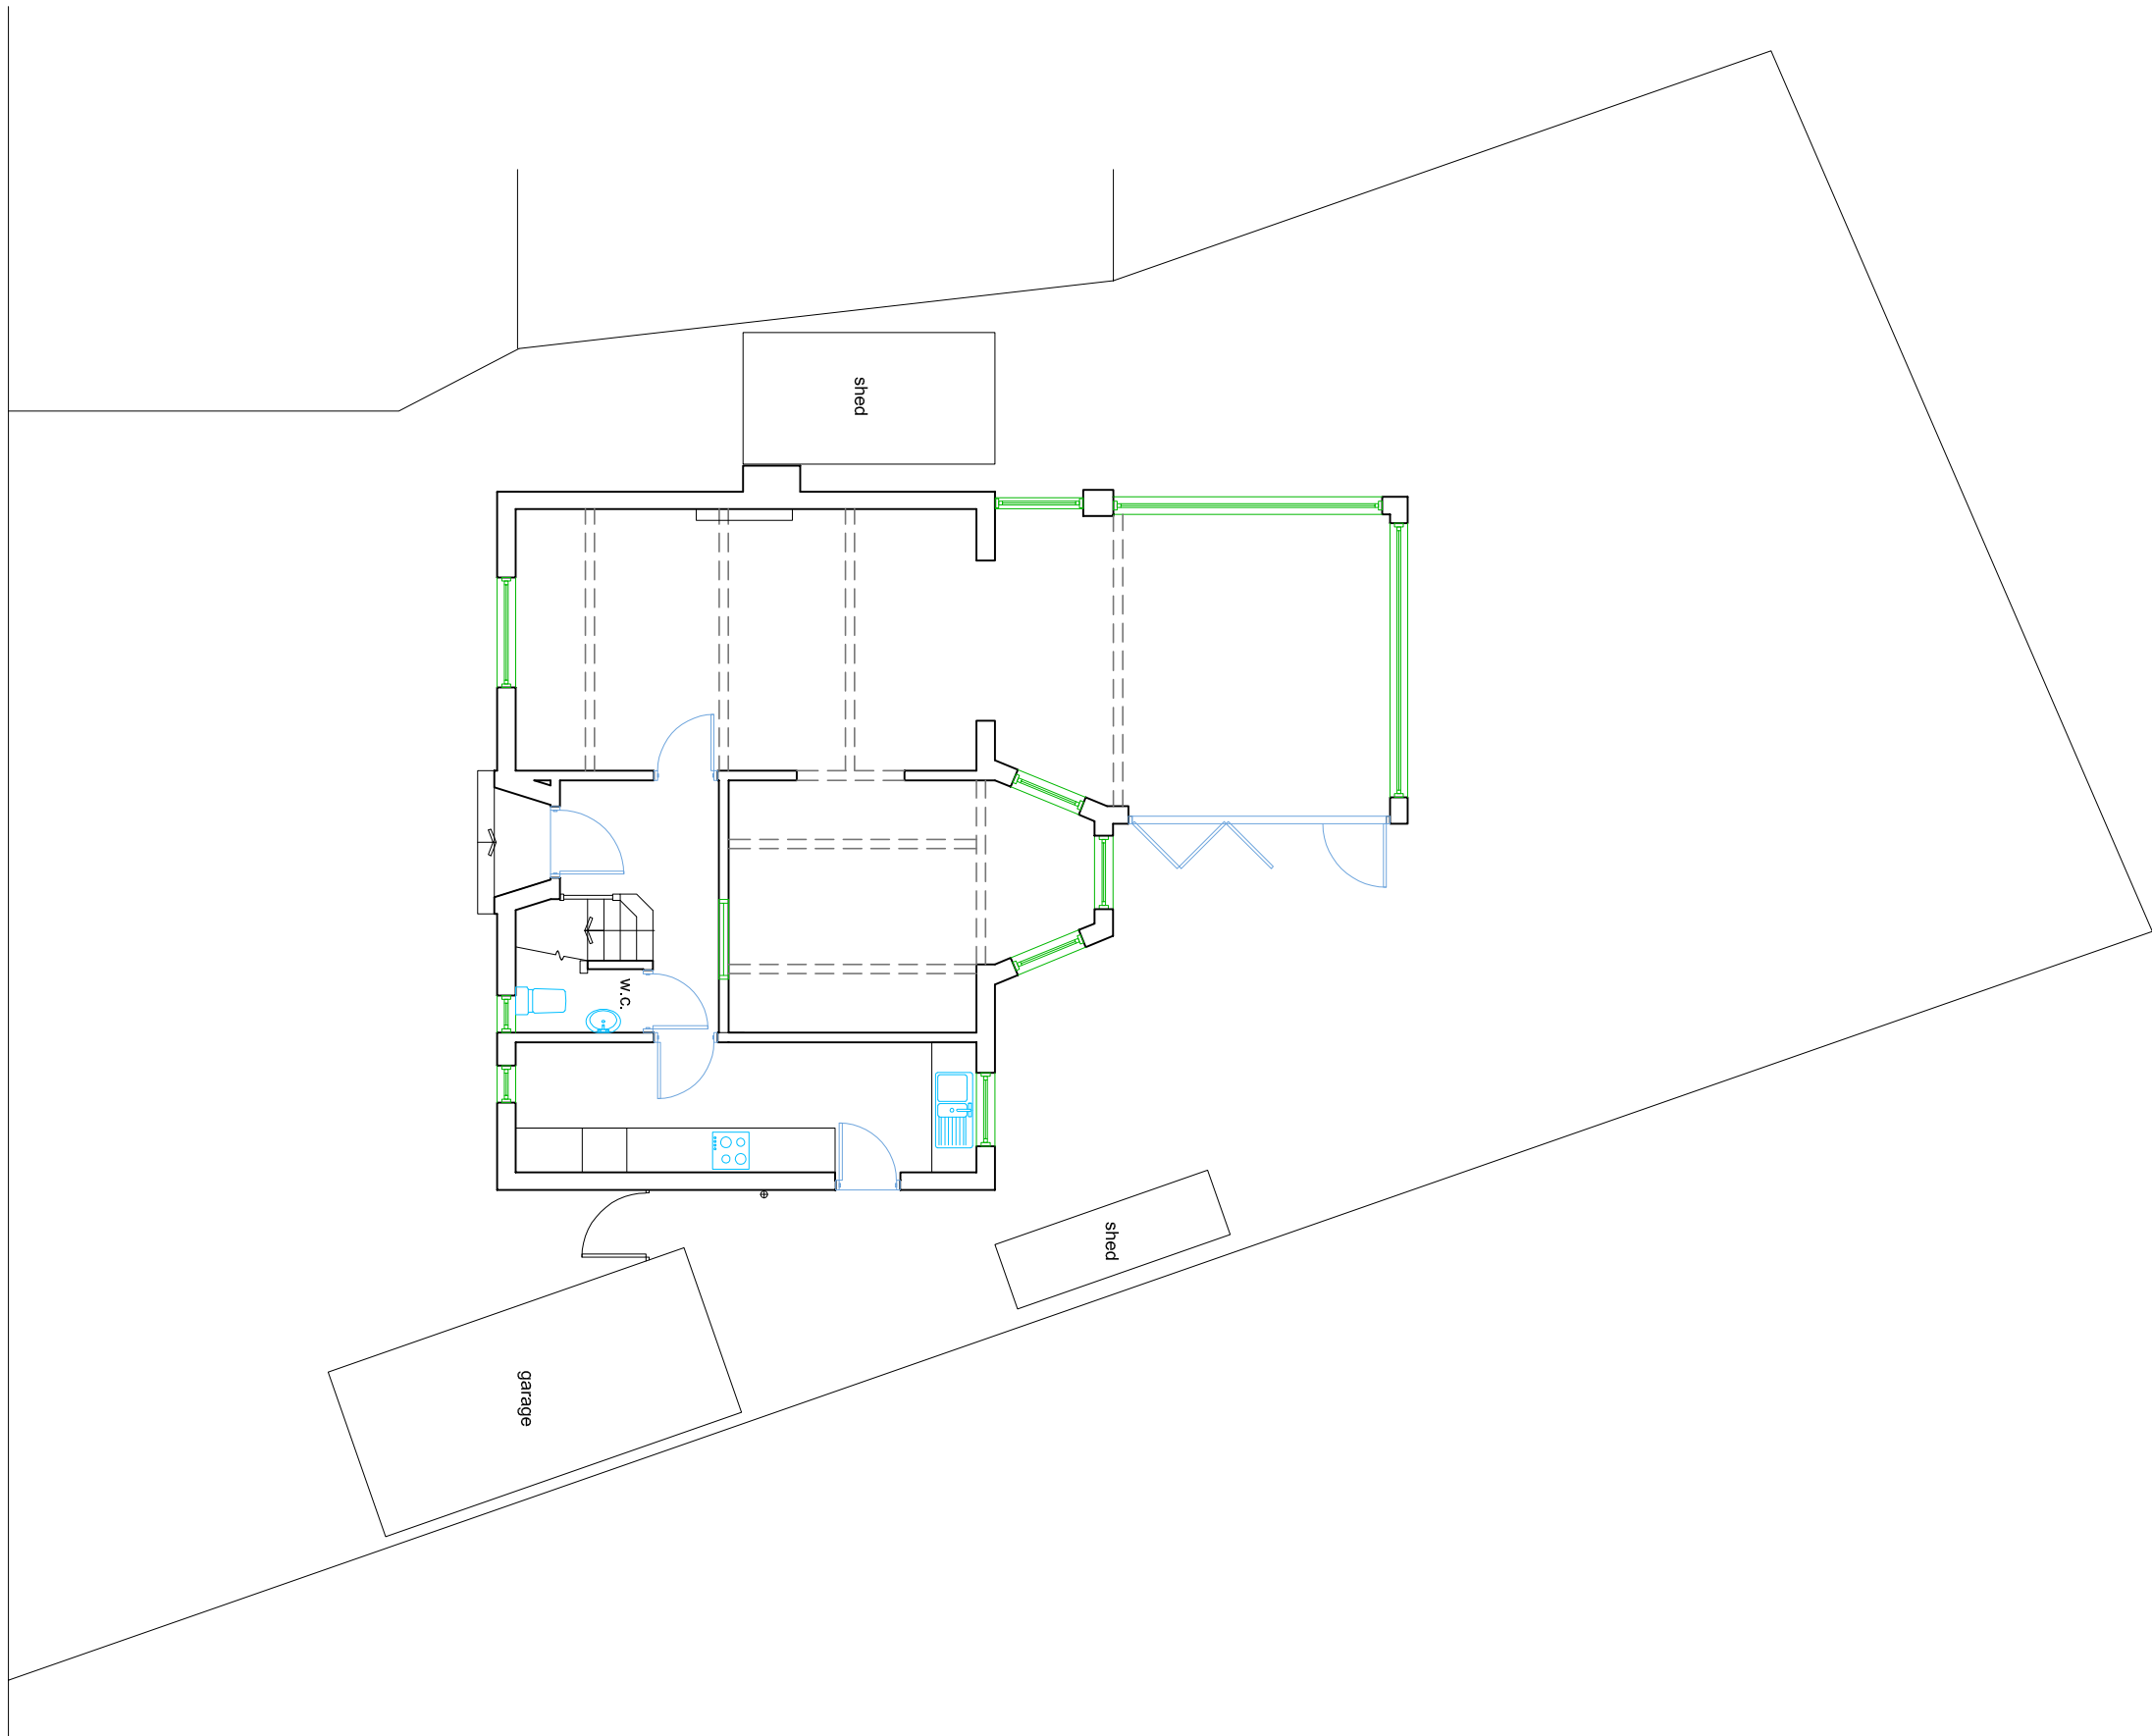


EXISTING SITE PLAN 1:100

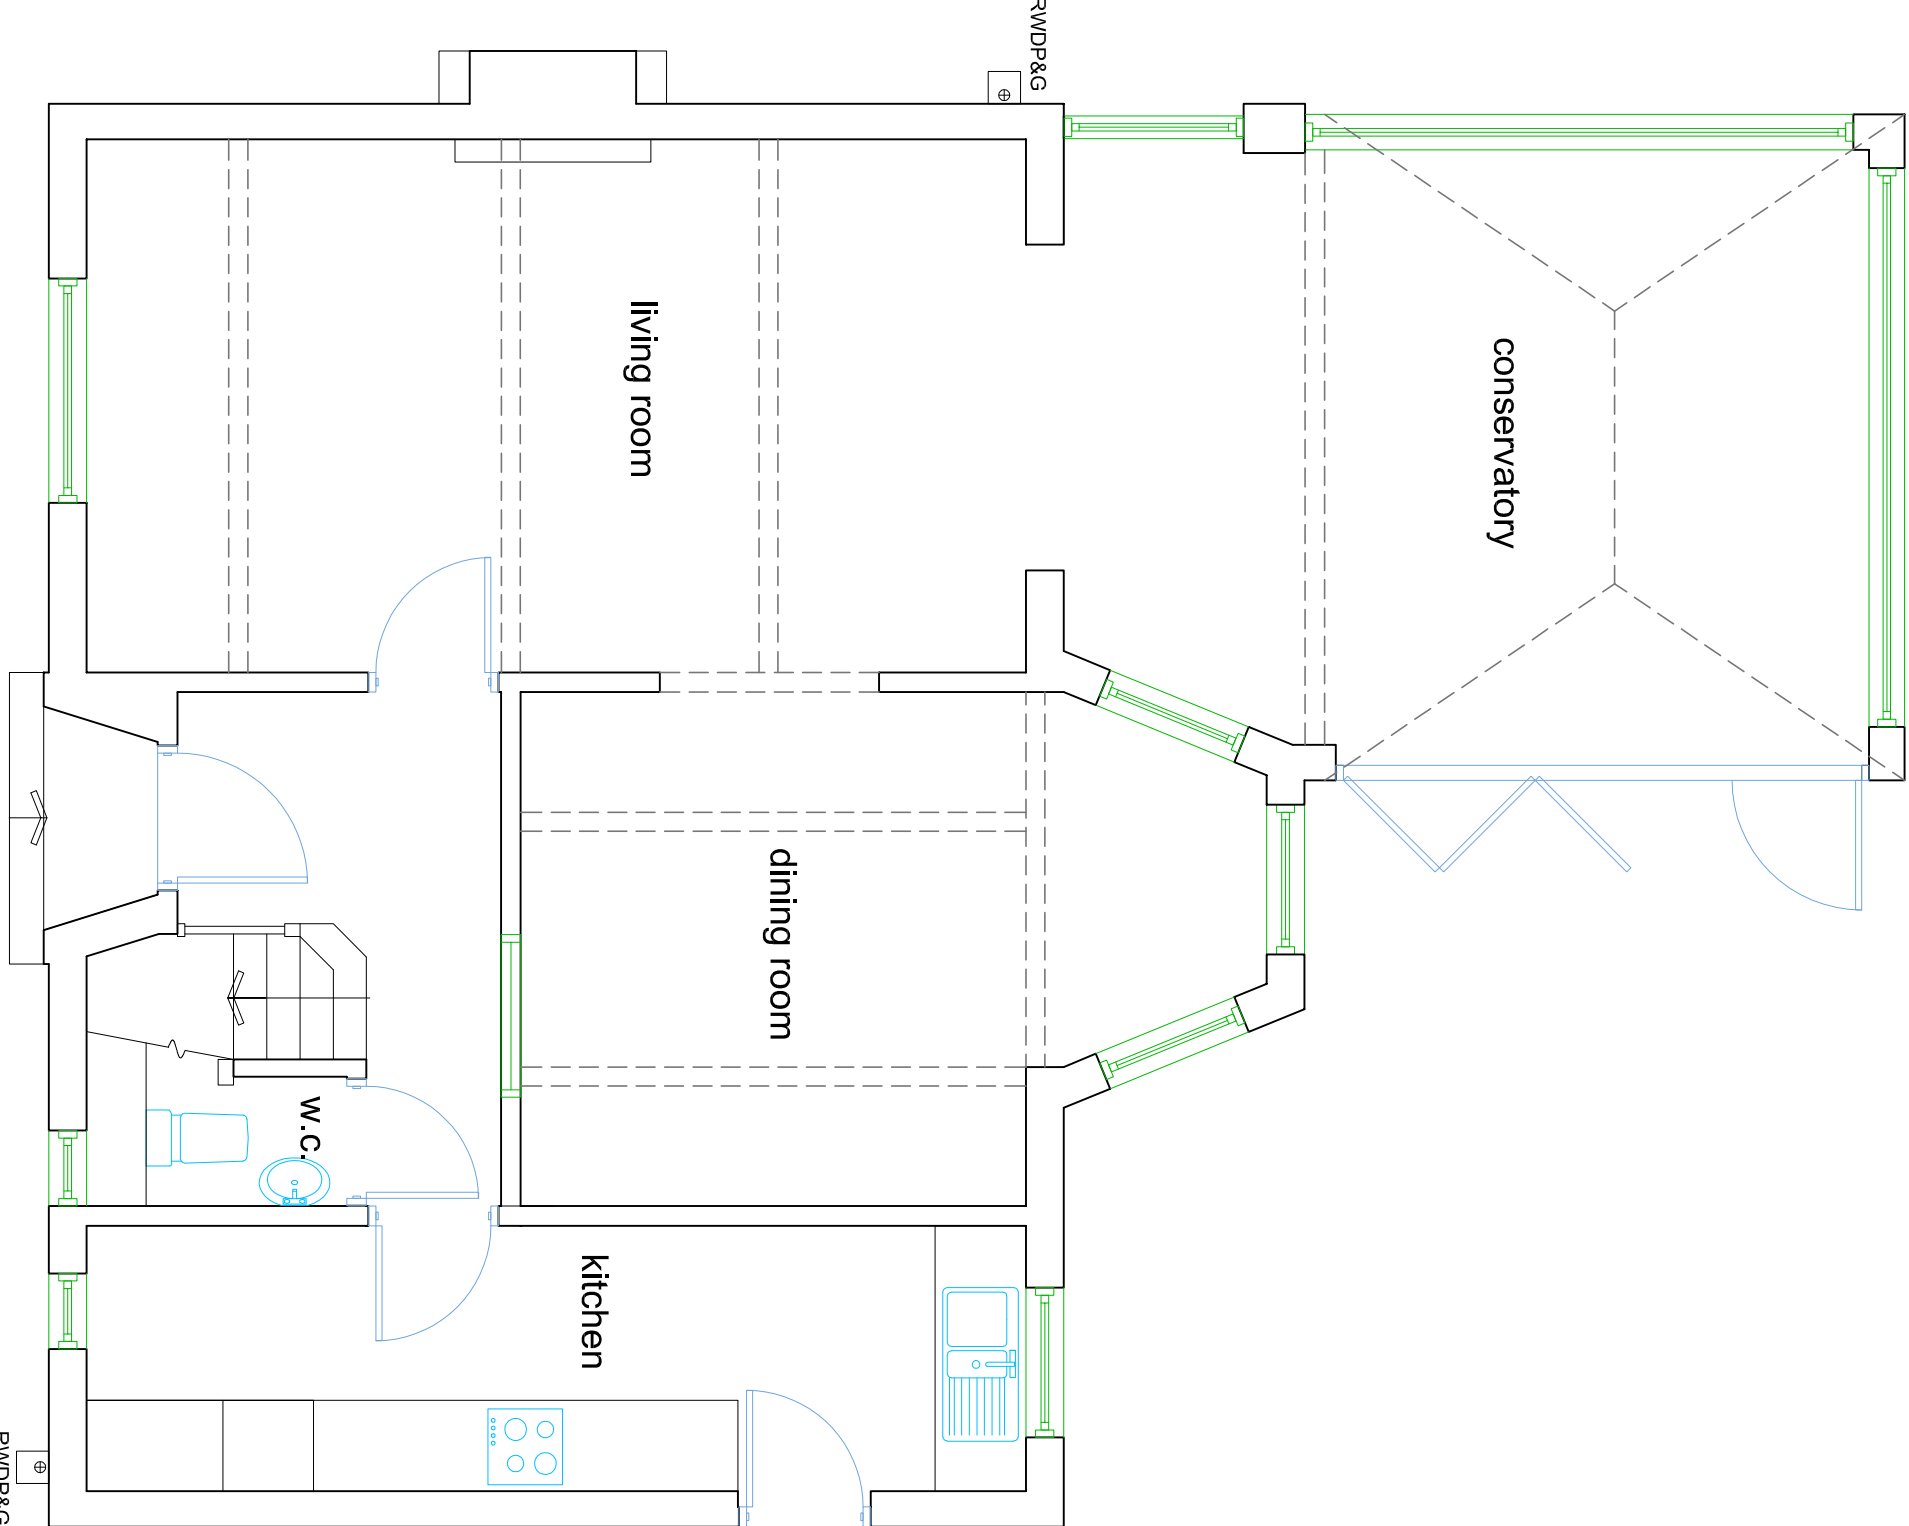

EXISTING GROUND FLOOR PLAN 1:50

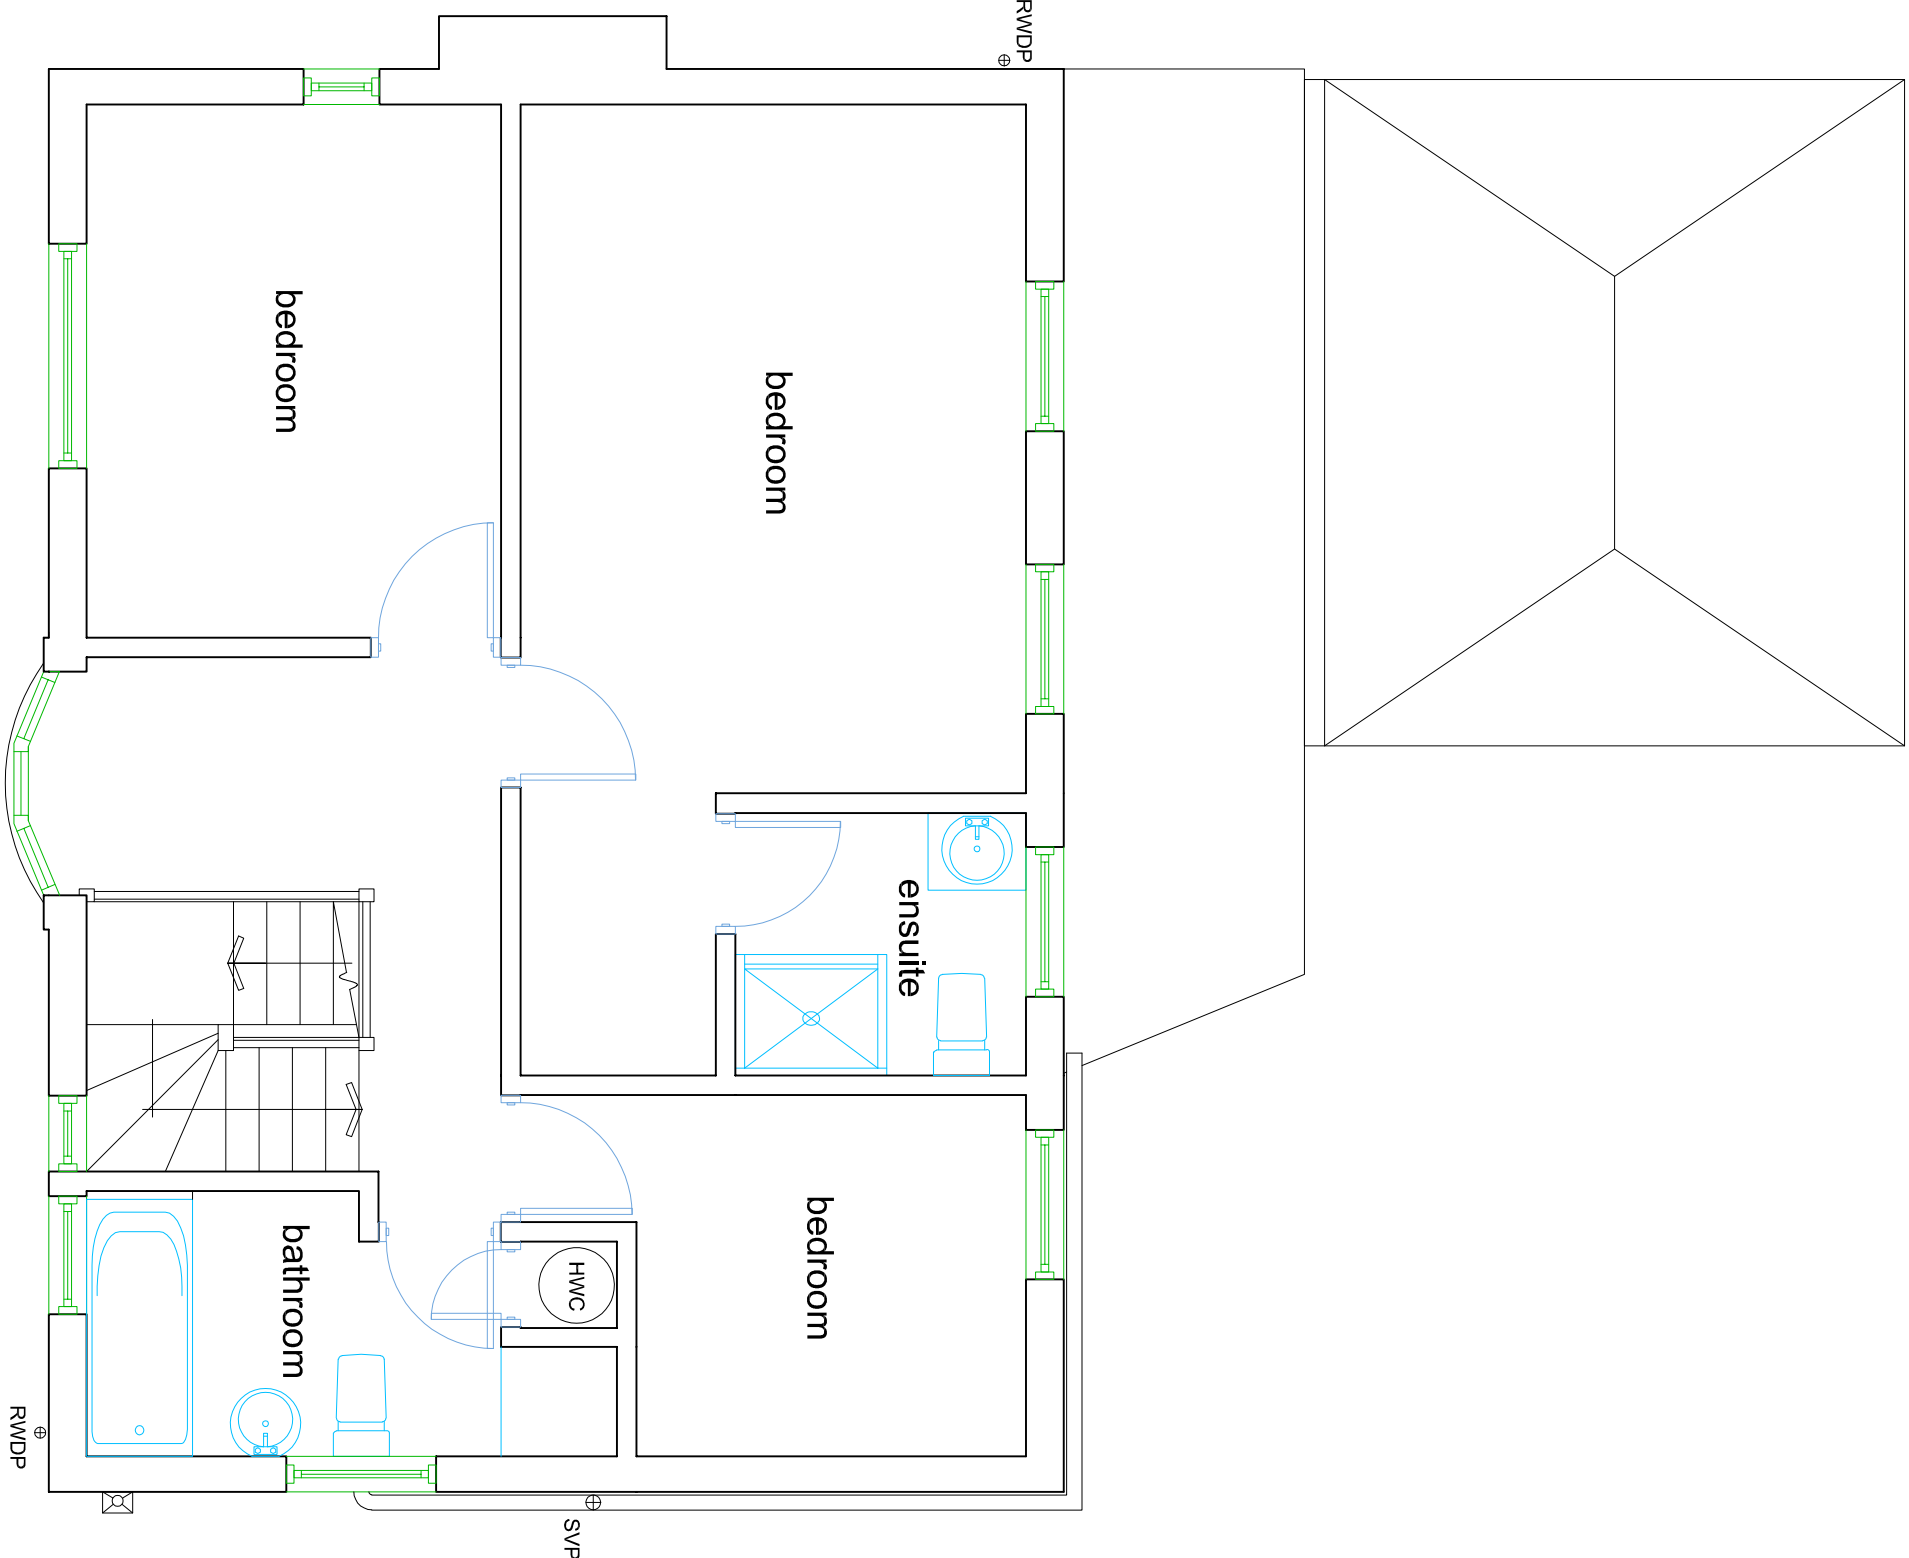


EXISTING FIRST FLOOR PLAN 1:50

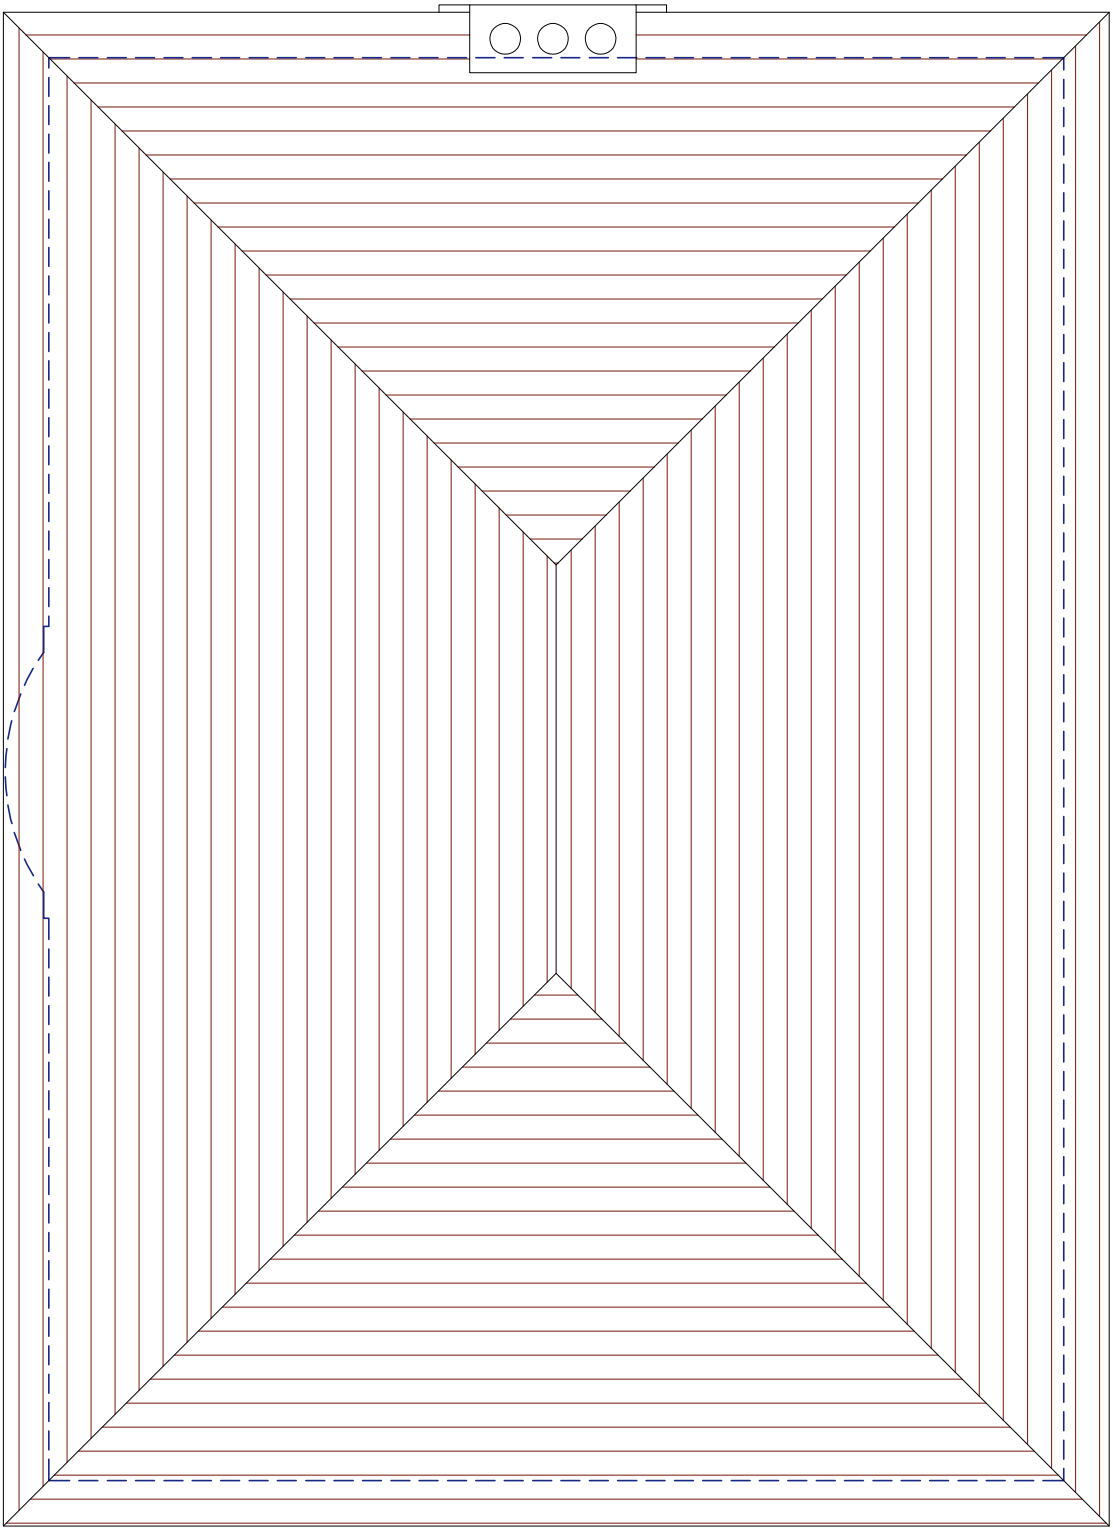

EXISTING ROOF PLAN 1:50

Notes:
1. All dimensions must be checked on site and not copied from this drawing.

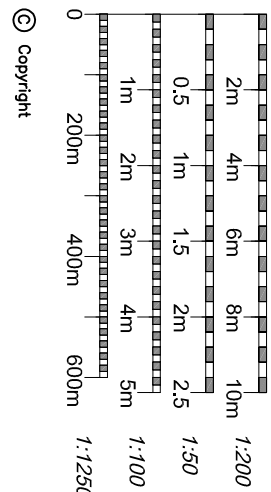

Copyright

NEIL HAMMOND
ARCHITECTURAL SERVICES
Tel: 07977 521534
Email: neil@neilhammond.com

Client

Job Title
**Proposed Loft Conversion at
3 MANOR ROAD
RUISLIP
MIDDLESEX
HA4 7LA**

Drawing Title
**EXISTING PLANS AND
ELEVATIONS**

Scale
1:50

Page Size
A1

Date
MAR 23

Drawn By
NRH

Job No
NRH16

Page No
01

Rev