




PROPOSED FIRST FLOOR PLAN 1:50

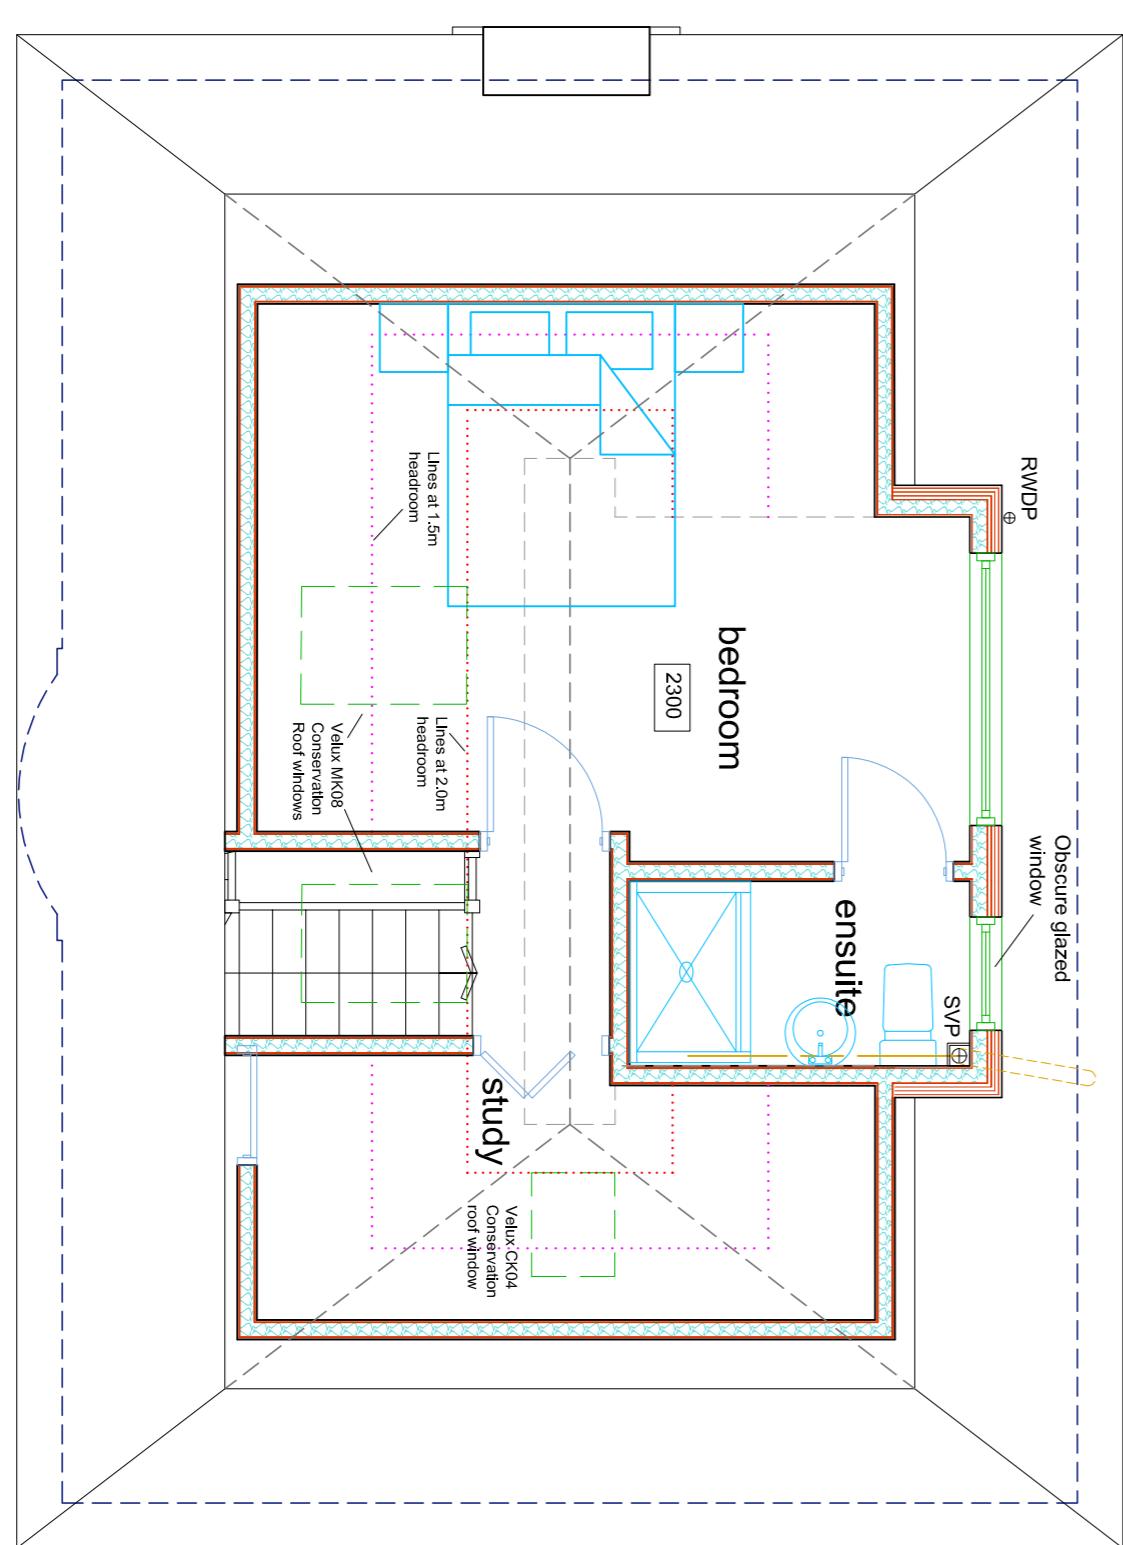

PROPOSED SECOND FLOOR PLAN 1:50

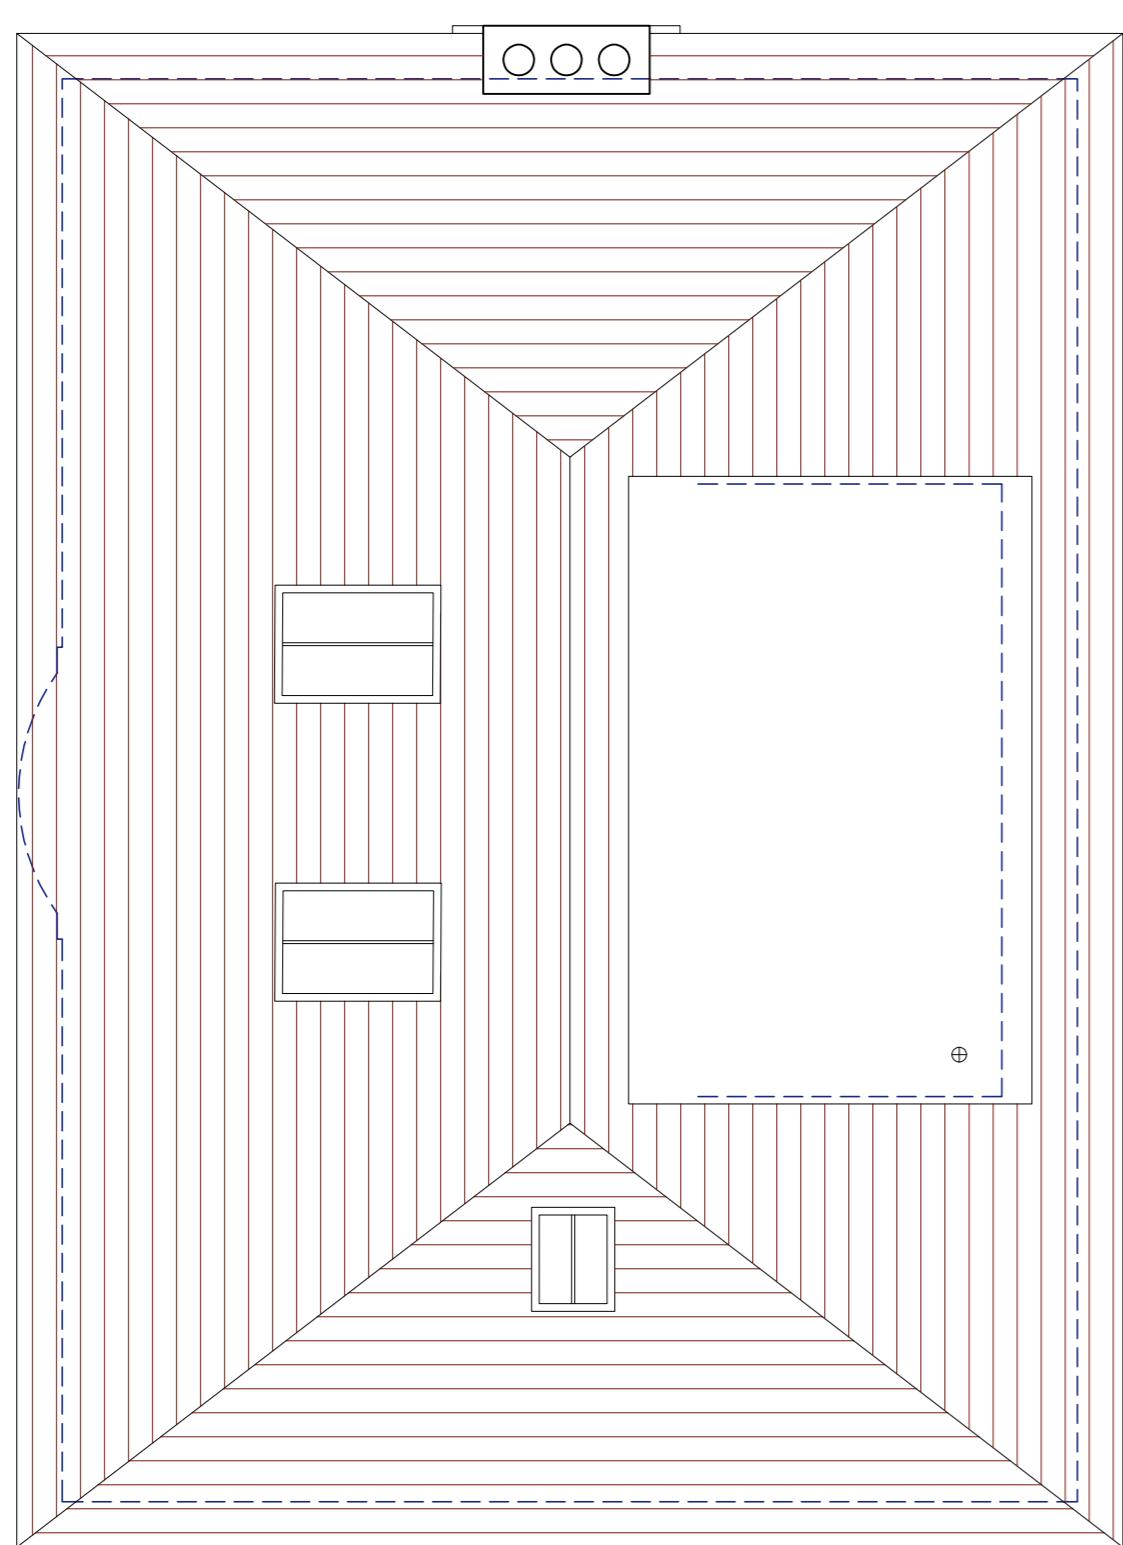

PROPOSED ROOF PLAN 1:50

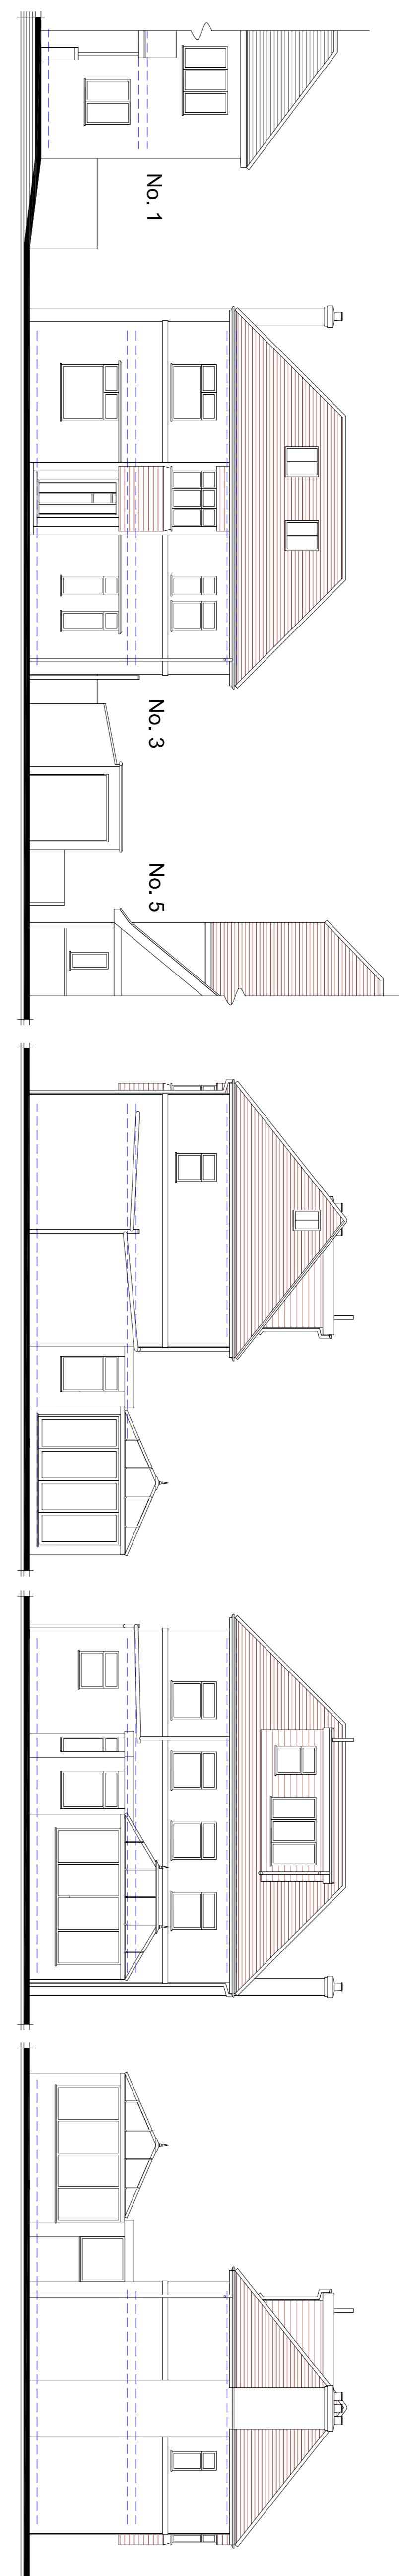

PROPOSED FRUNI SIREN SCENE

SIDE

REAR

316

Notes:
All dimensions must be checked on site and not scaled
from this drawing

NEIL HAMMOND
ARCHITECTURAL SERVICES
Tel: 07977 521534
Email: neilggti3@gmail.com

卷之三

		Drawing Title PROPOSED PLANS AND ELEVATIONS	
Job No NRH16	Draw No 02	Scale 1:50	Paper Size A1
Date MAR 23	Drawn By NRH		
		Rev A	