


EXISTING FRONT STREET SCENE

SIDE


P R O P O S E D E L E V A T I O N S 1 : 1 0 0

REAR


SIDE

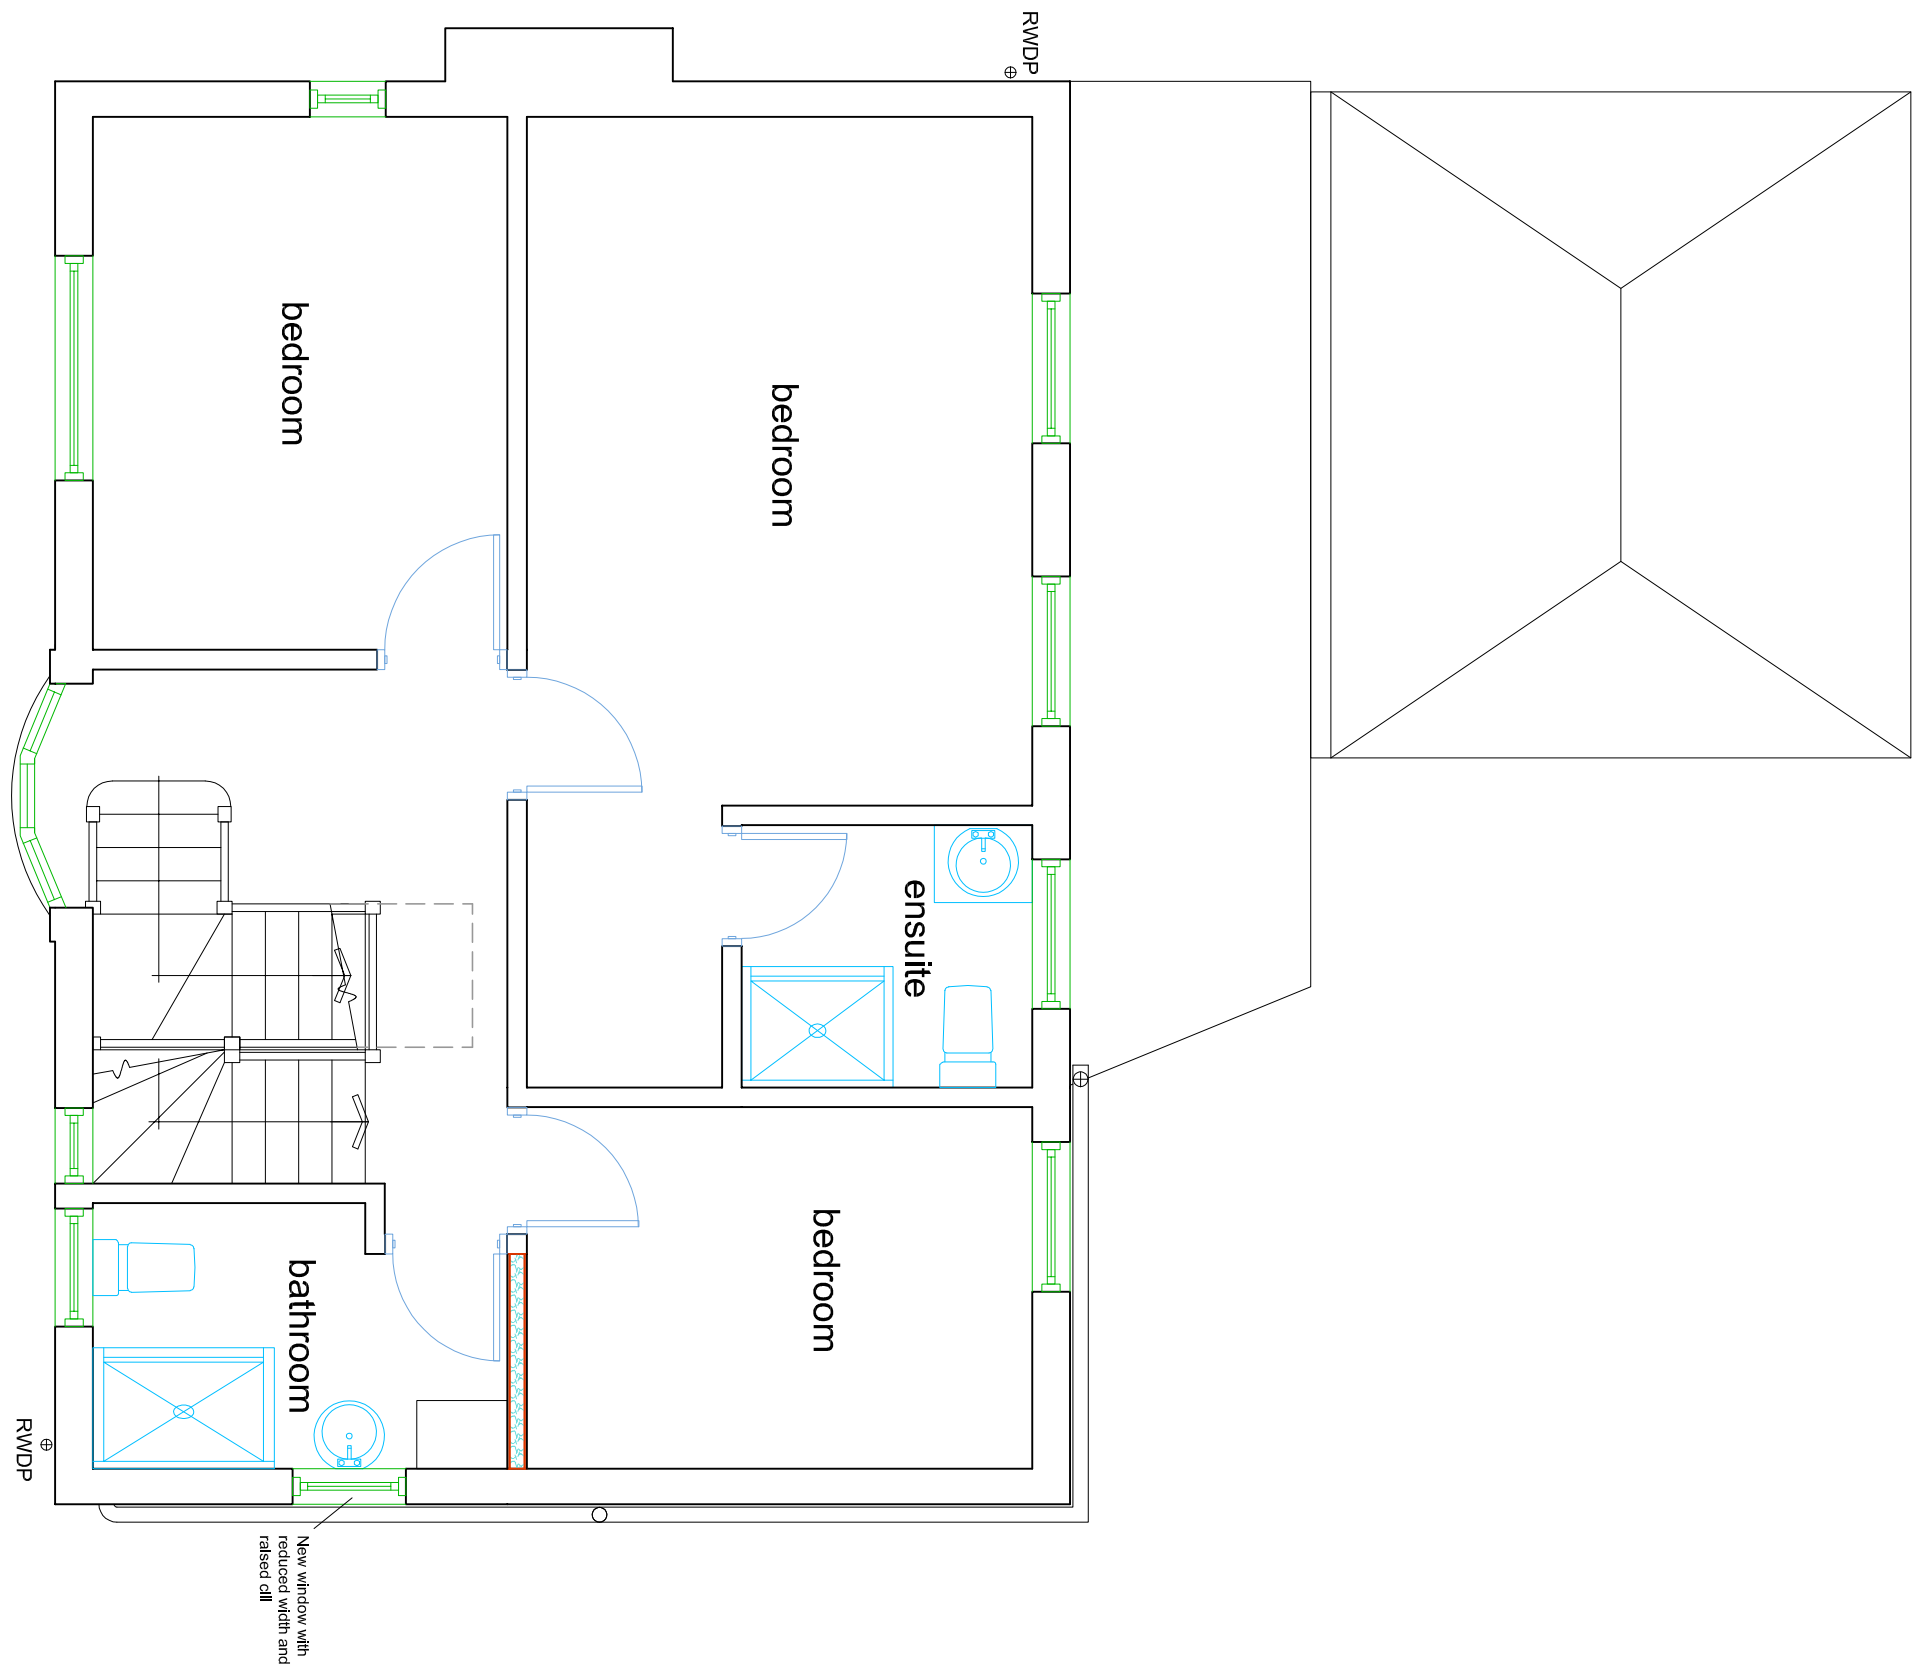

PROPOSED FIRST FLOOR PLAN 1:50

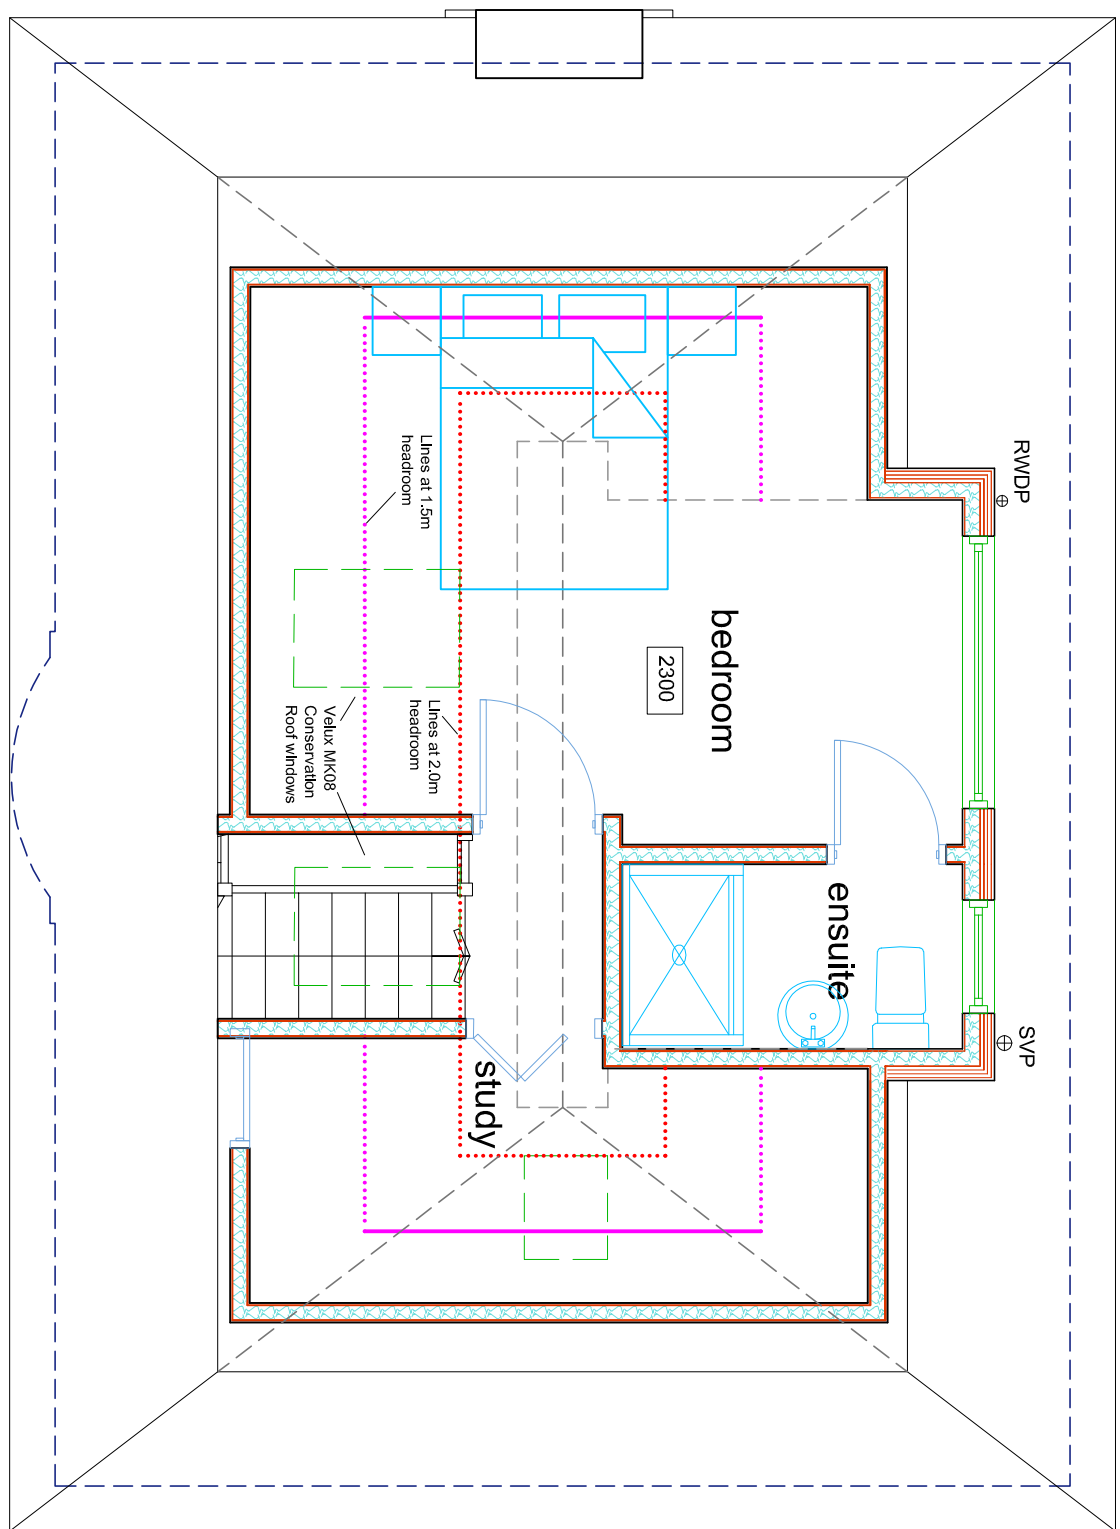


PROPOSED SECOND FLOOR PLAN 1:50

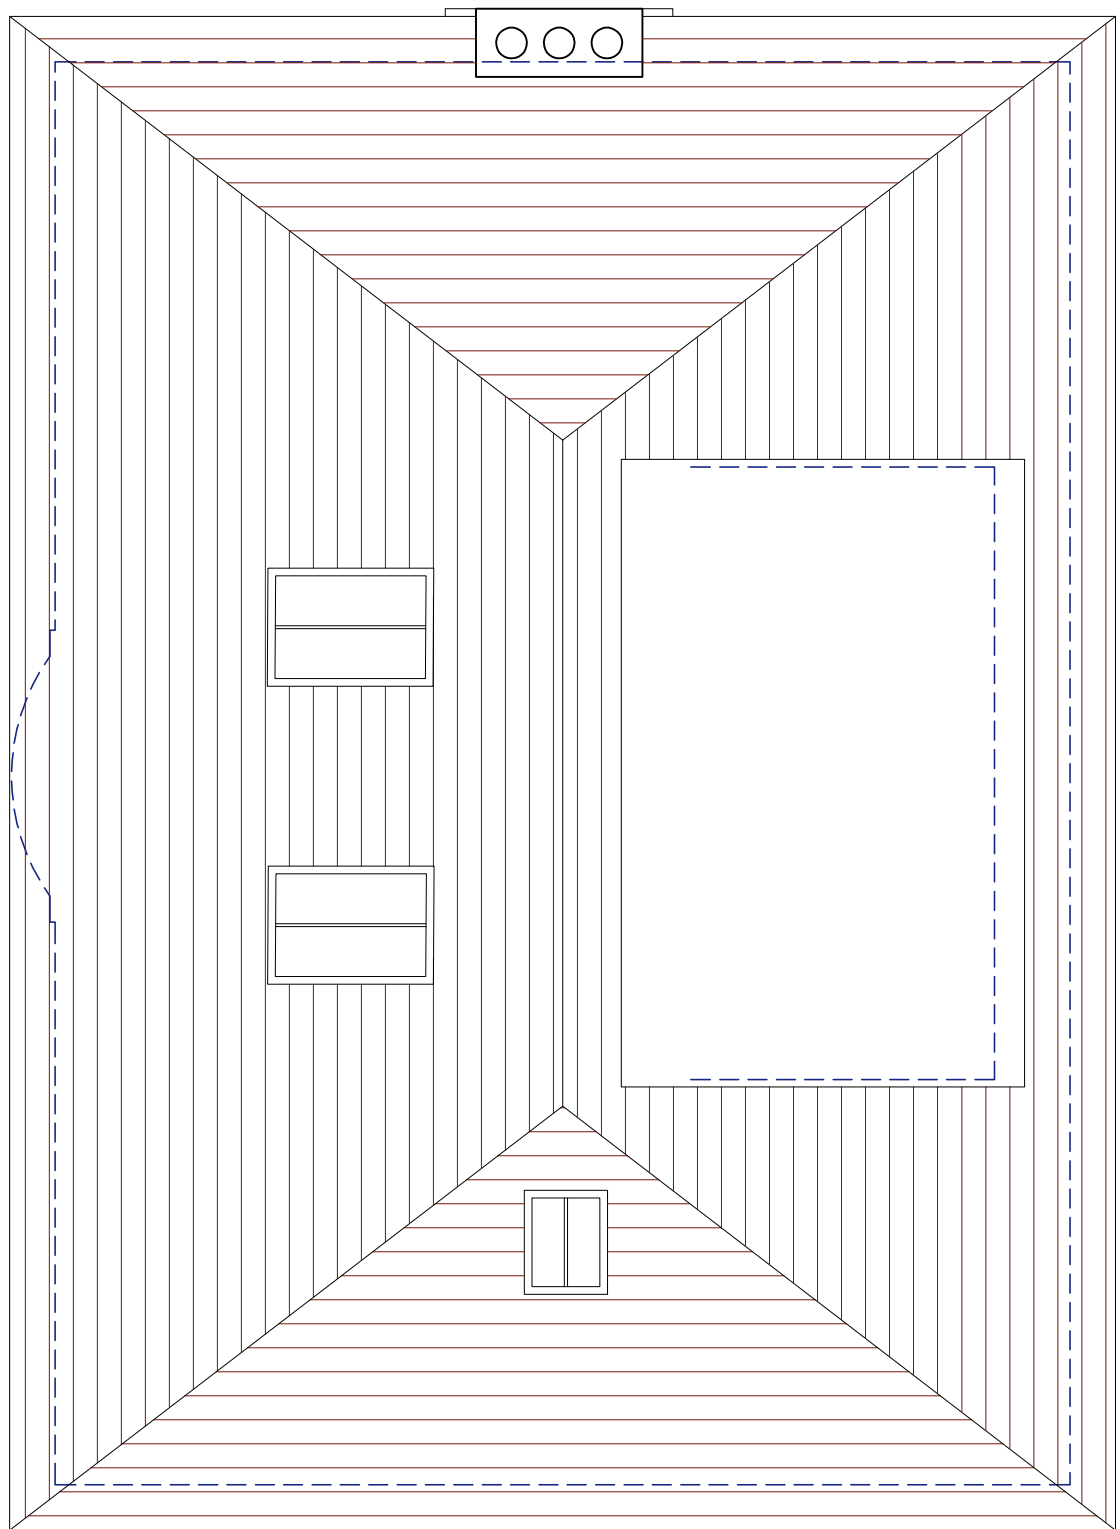

PROPOSED ROOF PLAN 1:50

Notes:
Measurements must be checked on site and not scaled from this drawing

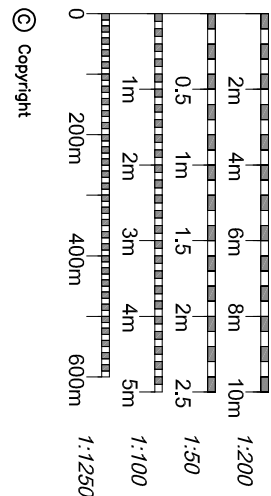

© Copyright

NEIL HAMMOND
ARCHITECTURAL SERVICES
Tel: 07977 521534
Email: neilghp@gmail.com

Client

Job Title
Proposed Loft Conversion at
3 MANOR ROAD
RUISLIP
MIDDLESEX
HA4 7LA

Drawing Title
PROPOSED PLANS AND
ELEVATIONS

Scale
1:50
A1

Date
MAR 23
NRH

Job No
NRH16
02