


FLATS	
FLAT 1	50m2 1B/2P
FLAT 2	63m2 2B/3P
FLAT 3	59m2 1B/2P
FLAT 4	55m2 1B/2P

COLDHARBOUR LANE

54 COLDHARBOUR LANE

1 FAIRDALE GARDENS

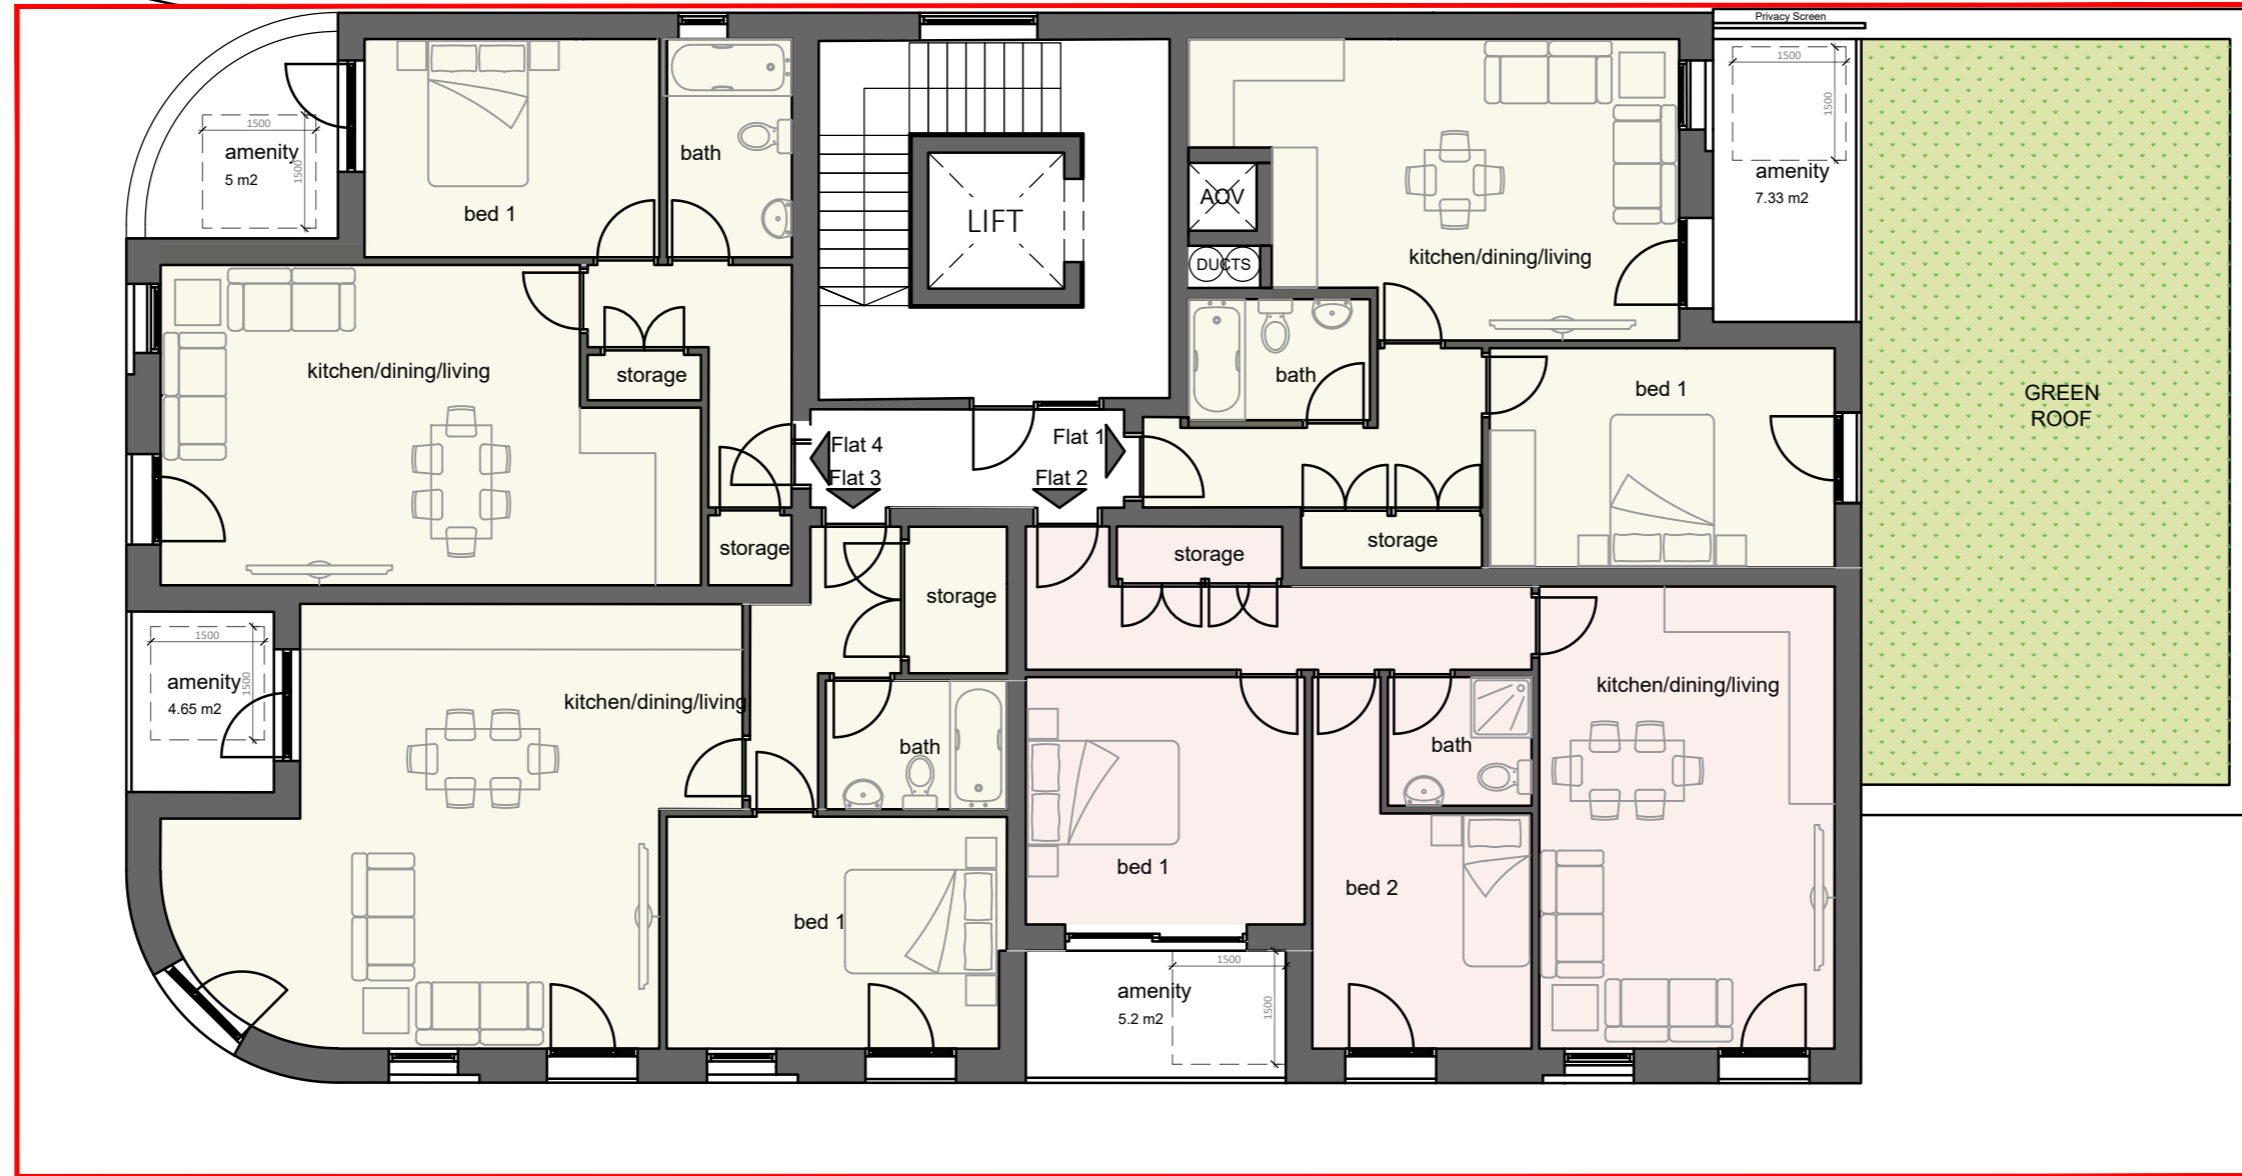

Existing Dropped Kerb to be Removed

Proposed Dropped Kerb

Existing Dropped Kerb Maintained

FAIRDALE GARDENS



SPARKITECT

SPARKITECT.CO.UK
0779 8911 712
mahir@sparkitect.co.uk



0 1 2 3 4m
Scale 1:100

PROJECT DESCRIPTION STATUS

52 COLDHARBOUR LANE, HAYES, UB3 3EP
PROPOSED FIRST FLOOR PLAN
FOR PLANNING

DATE: 13-02-2026

SCALE: A1@1:100

DRAWING No.

REVISION

For construction purposes dimensions shall not be scaled & figured dimensions must be verified on site before work commences. This drawing is Copyright ©

DRAWN: MAB | CHECKED: MB

260213-DWG-004

D