



Keys:

Notes:

Do not scale from drawings
Arrigoni Architects shall be notified in
writings of any discrepancies

Description:

For planning

Scale@Format

1:200@A3

Date

21.04.2023

Project no.

066

Drawing no.

110

Rev.

A

Project

52, Coldharbour Lane,
Hayes, UB3 3EP


Drawing name


EXISTING
SITE LAYOUT

A


ARRIGONI
ARCHITECTS

info@arrigoniarchitects.com
arrigoniarchitects.com

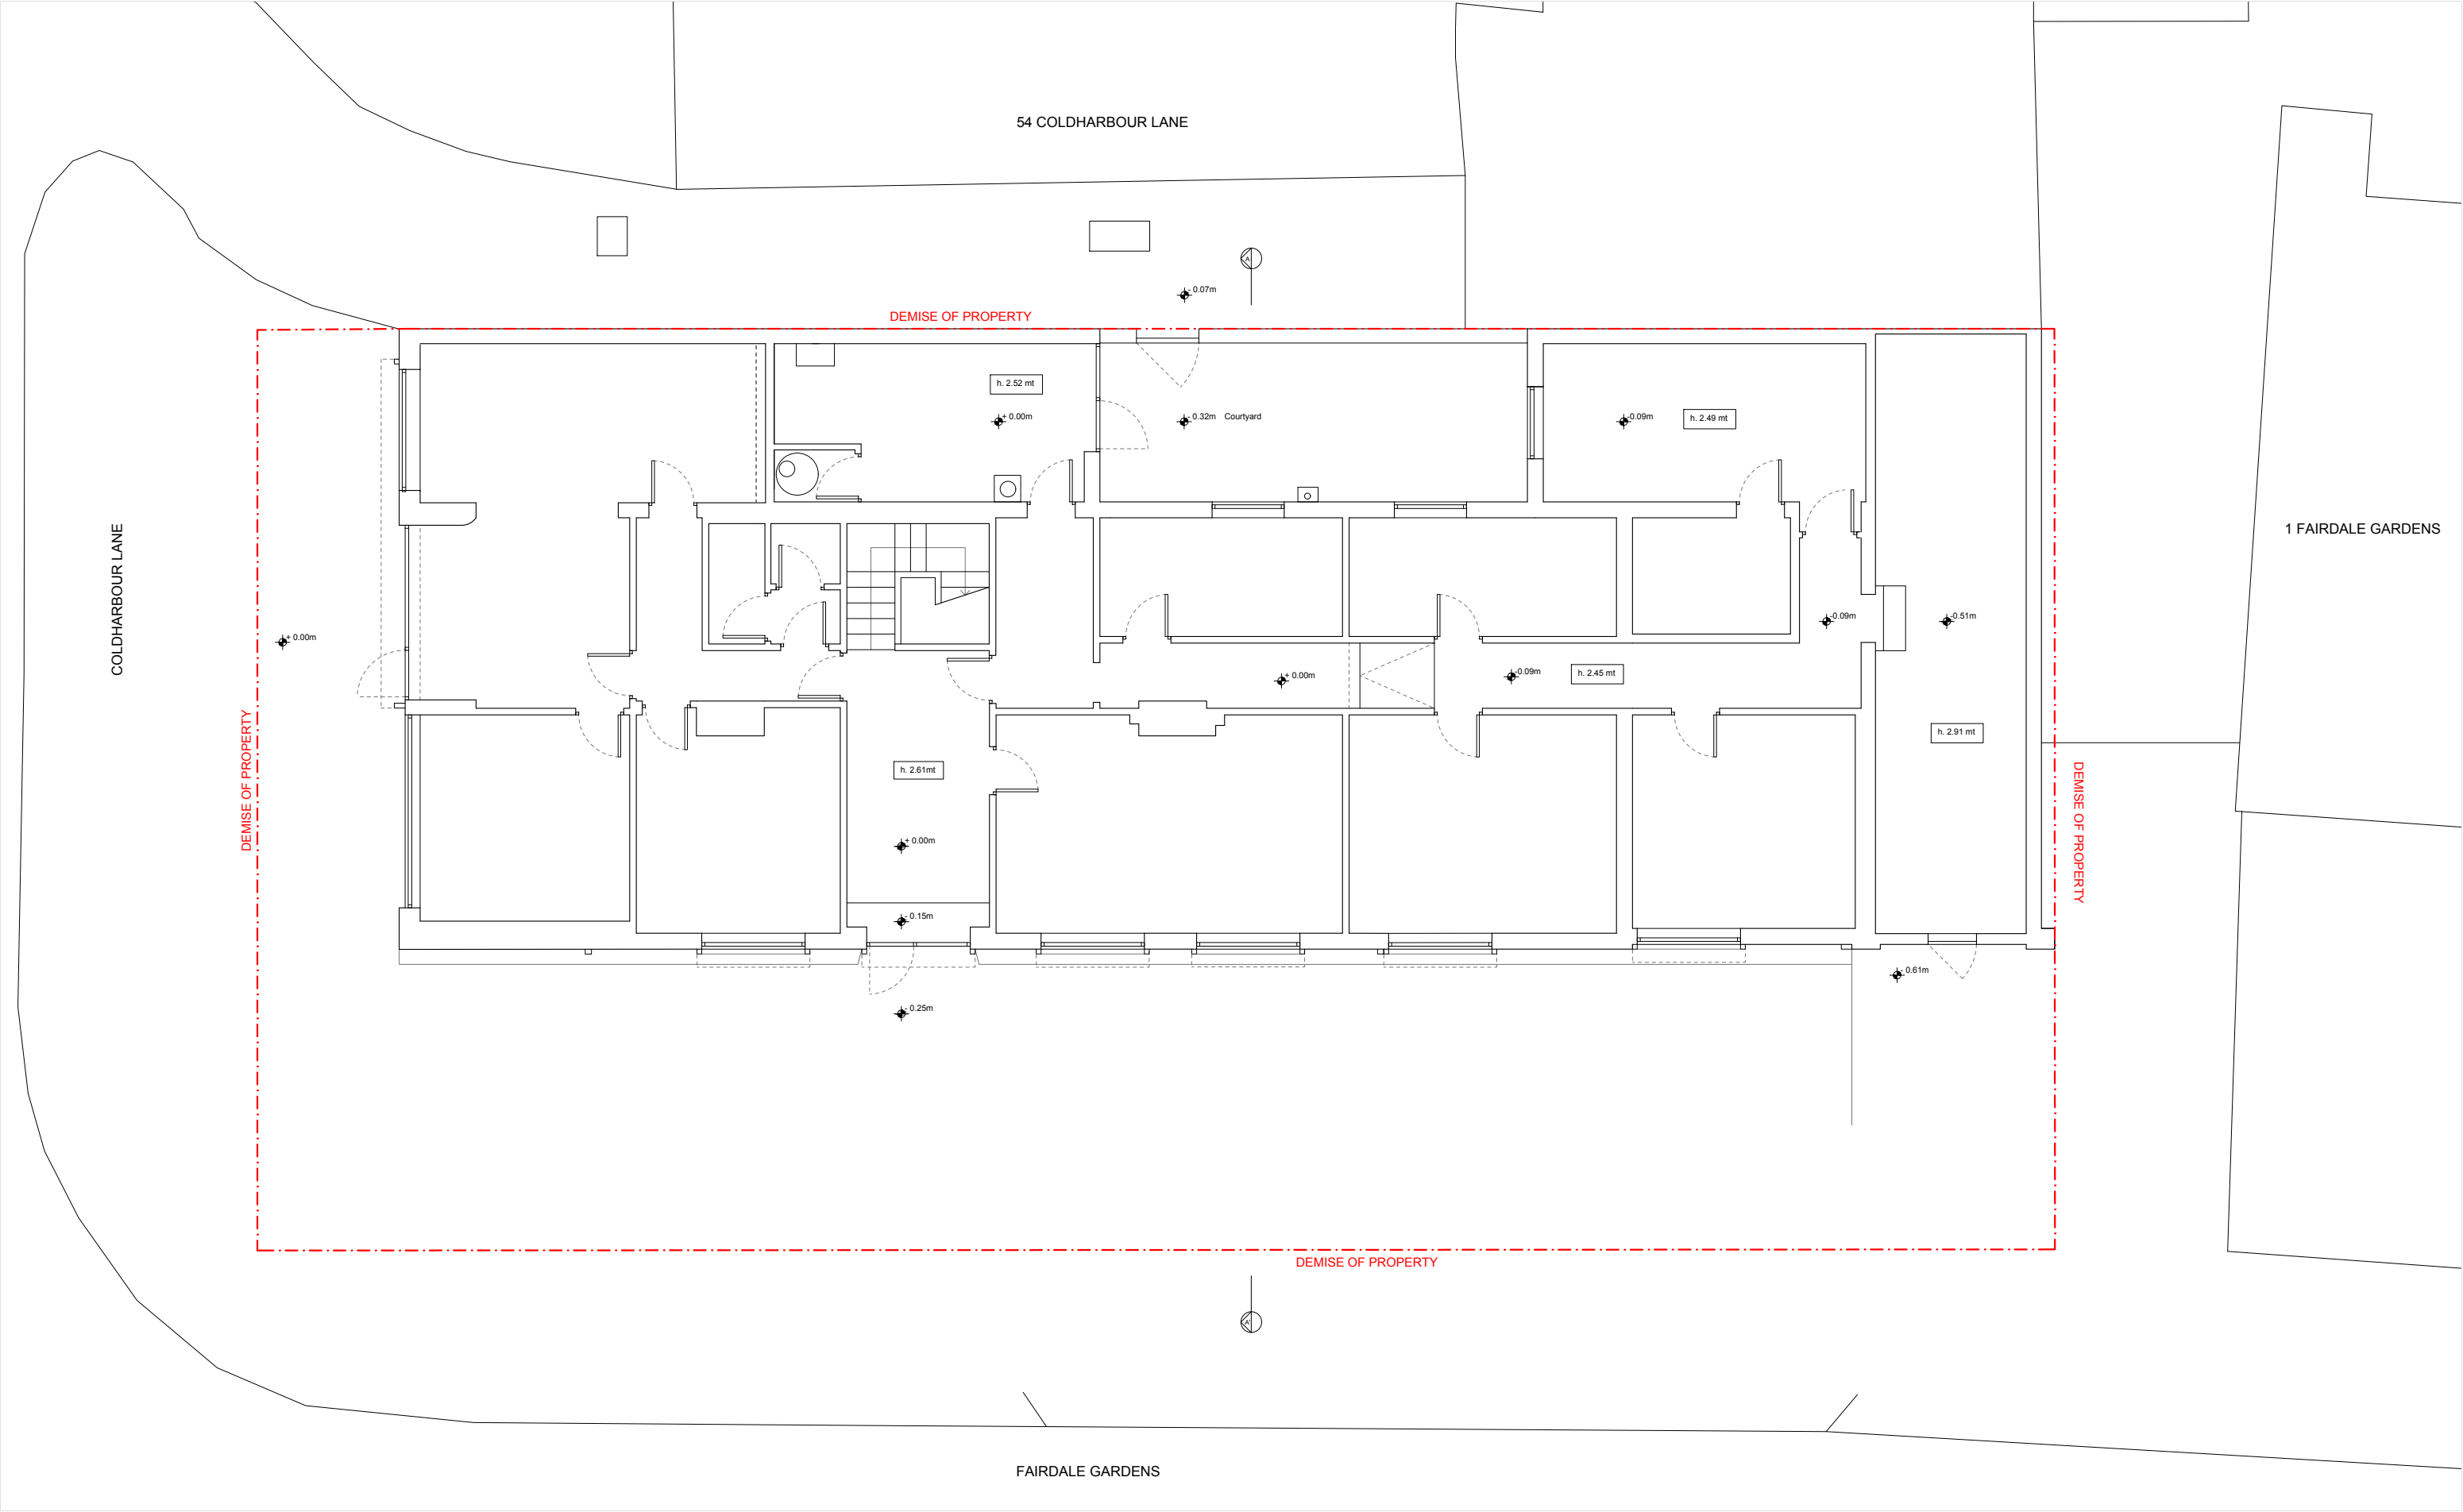

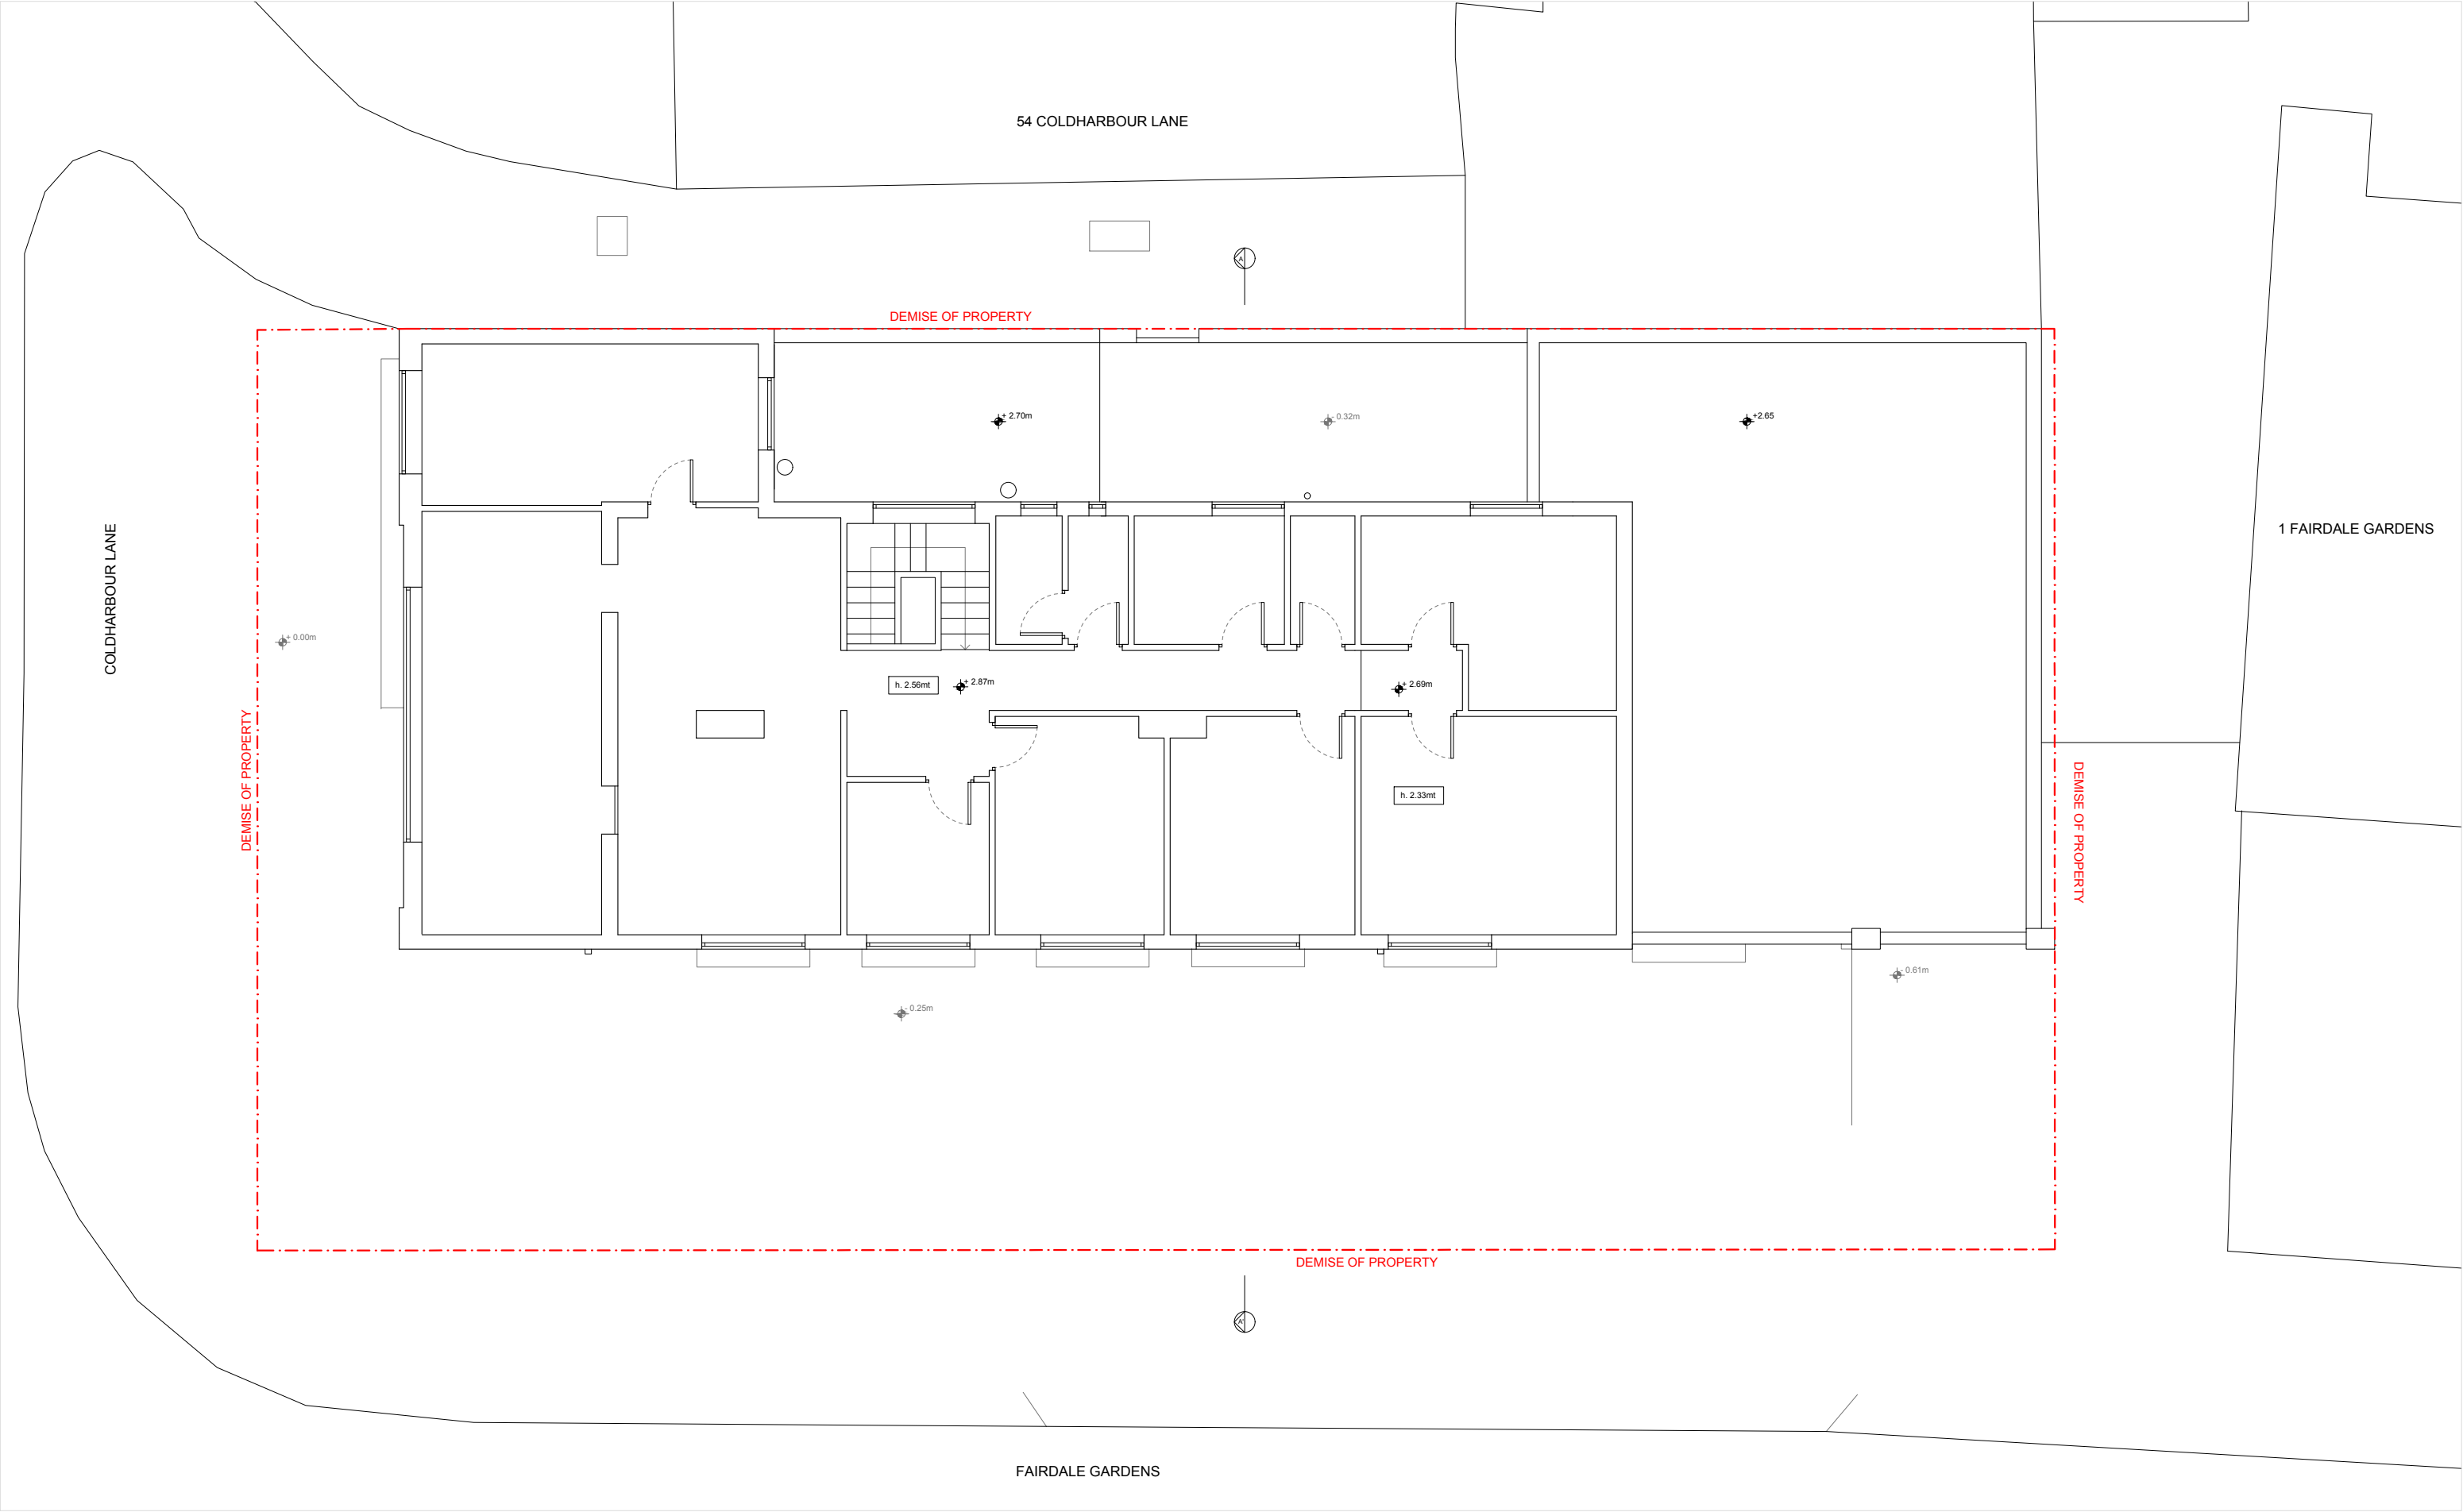

Keys:

 

Notes:

Do not scale from drawings
Arrigoni Architects shall be notified in
writings of any discrepancies

Description:

For planning


Scale@Format		
1:100@A3		
Date		
21.04.2023		
Project no.	Drawing no.	Rev.
066	112	A

Project
52, Coldharbour Lane, Hayes, UB3 3EP
Drawing name
EXISTING FIRST FLOOR


A ——— A
ARRIGONI
ARCHITECTS

info@arrigoniarchitects.com
arrigoniarchitects.com


EXISTING
SOUTH ELEVATION

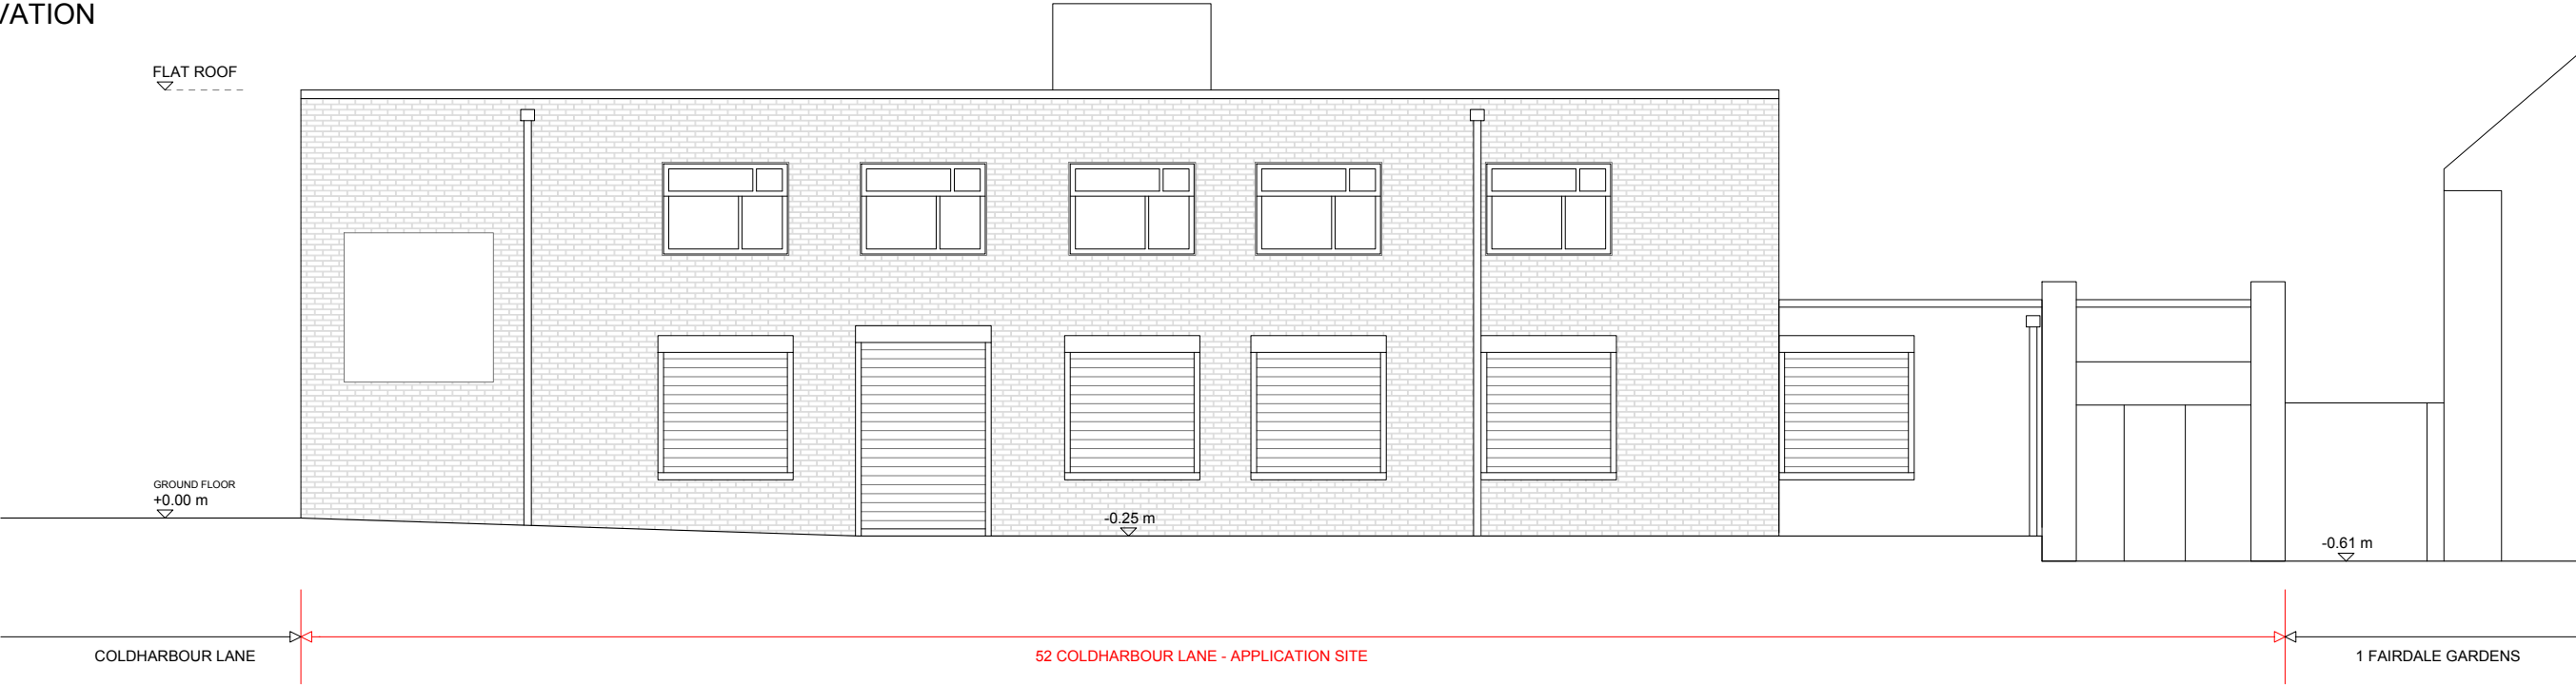


EXISTING
WEST ELEVATION

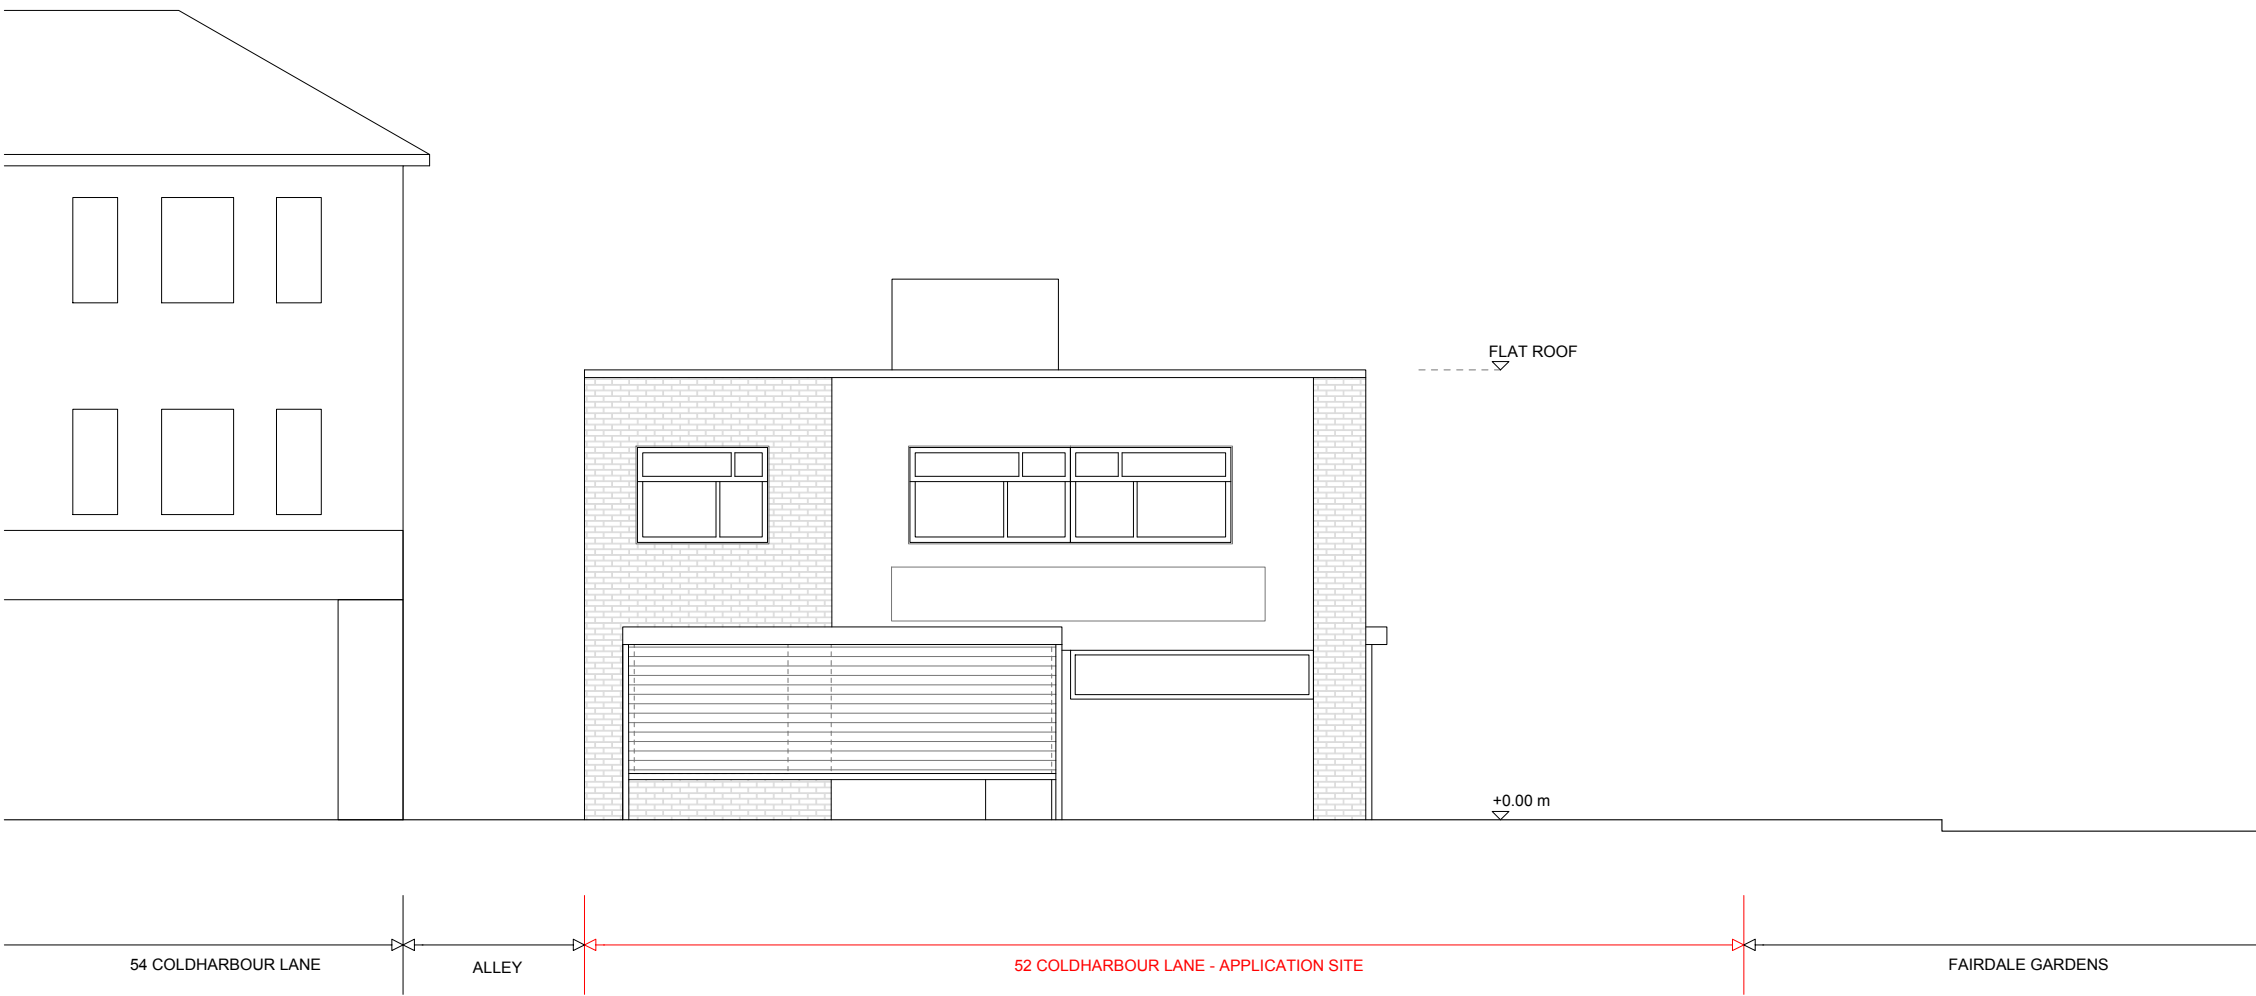


EXISTING
NORTH ELEVATION

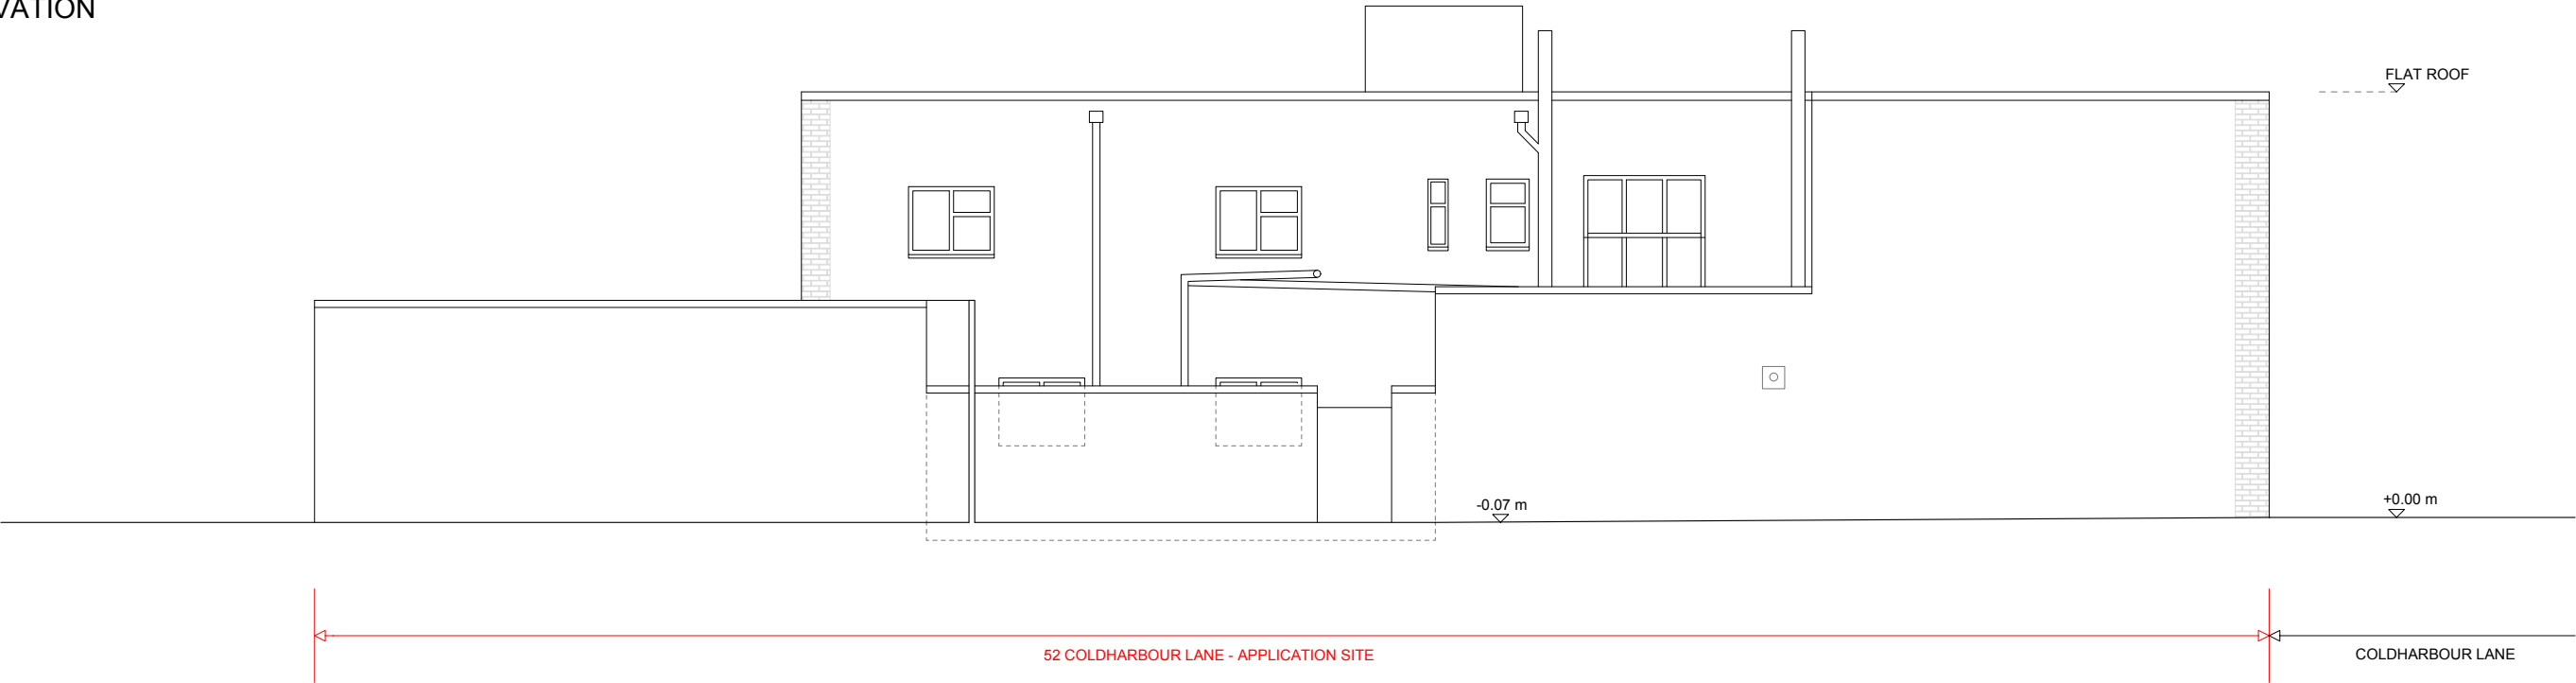

EXISTING
EAST ELEVATION

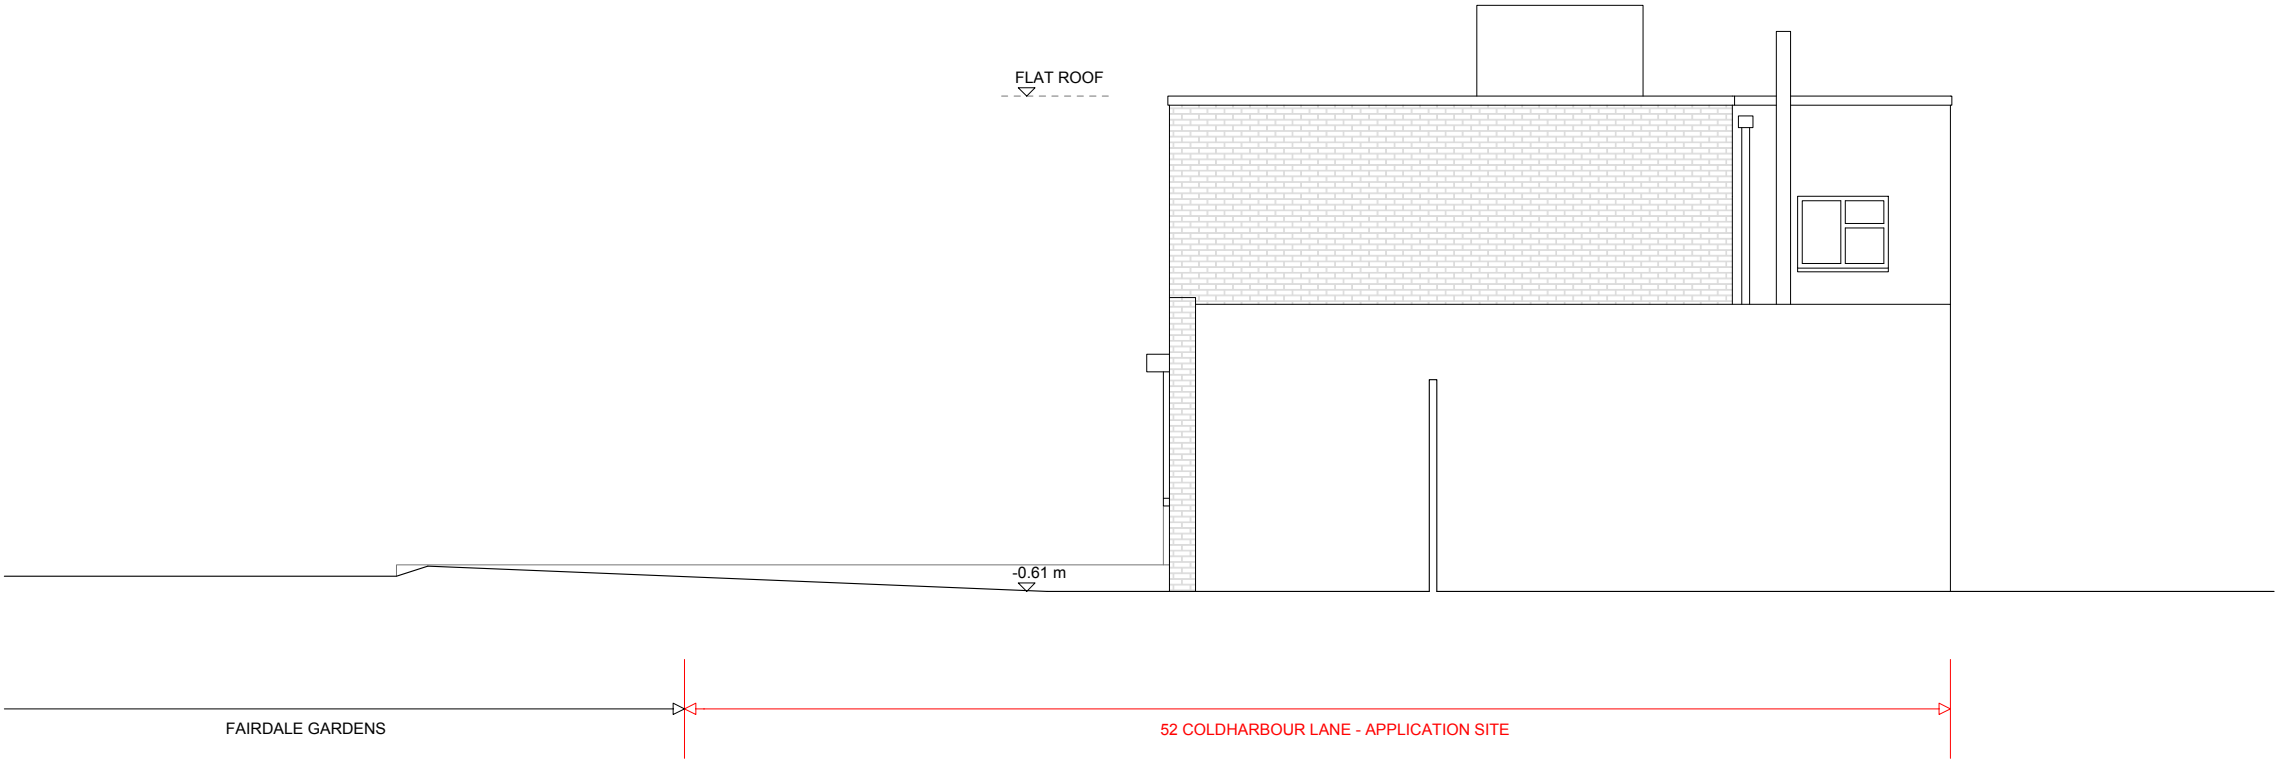

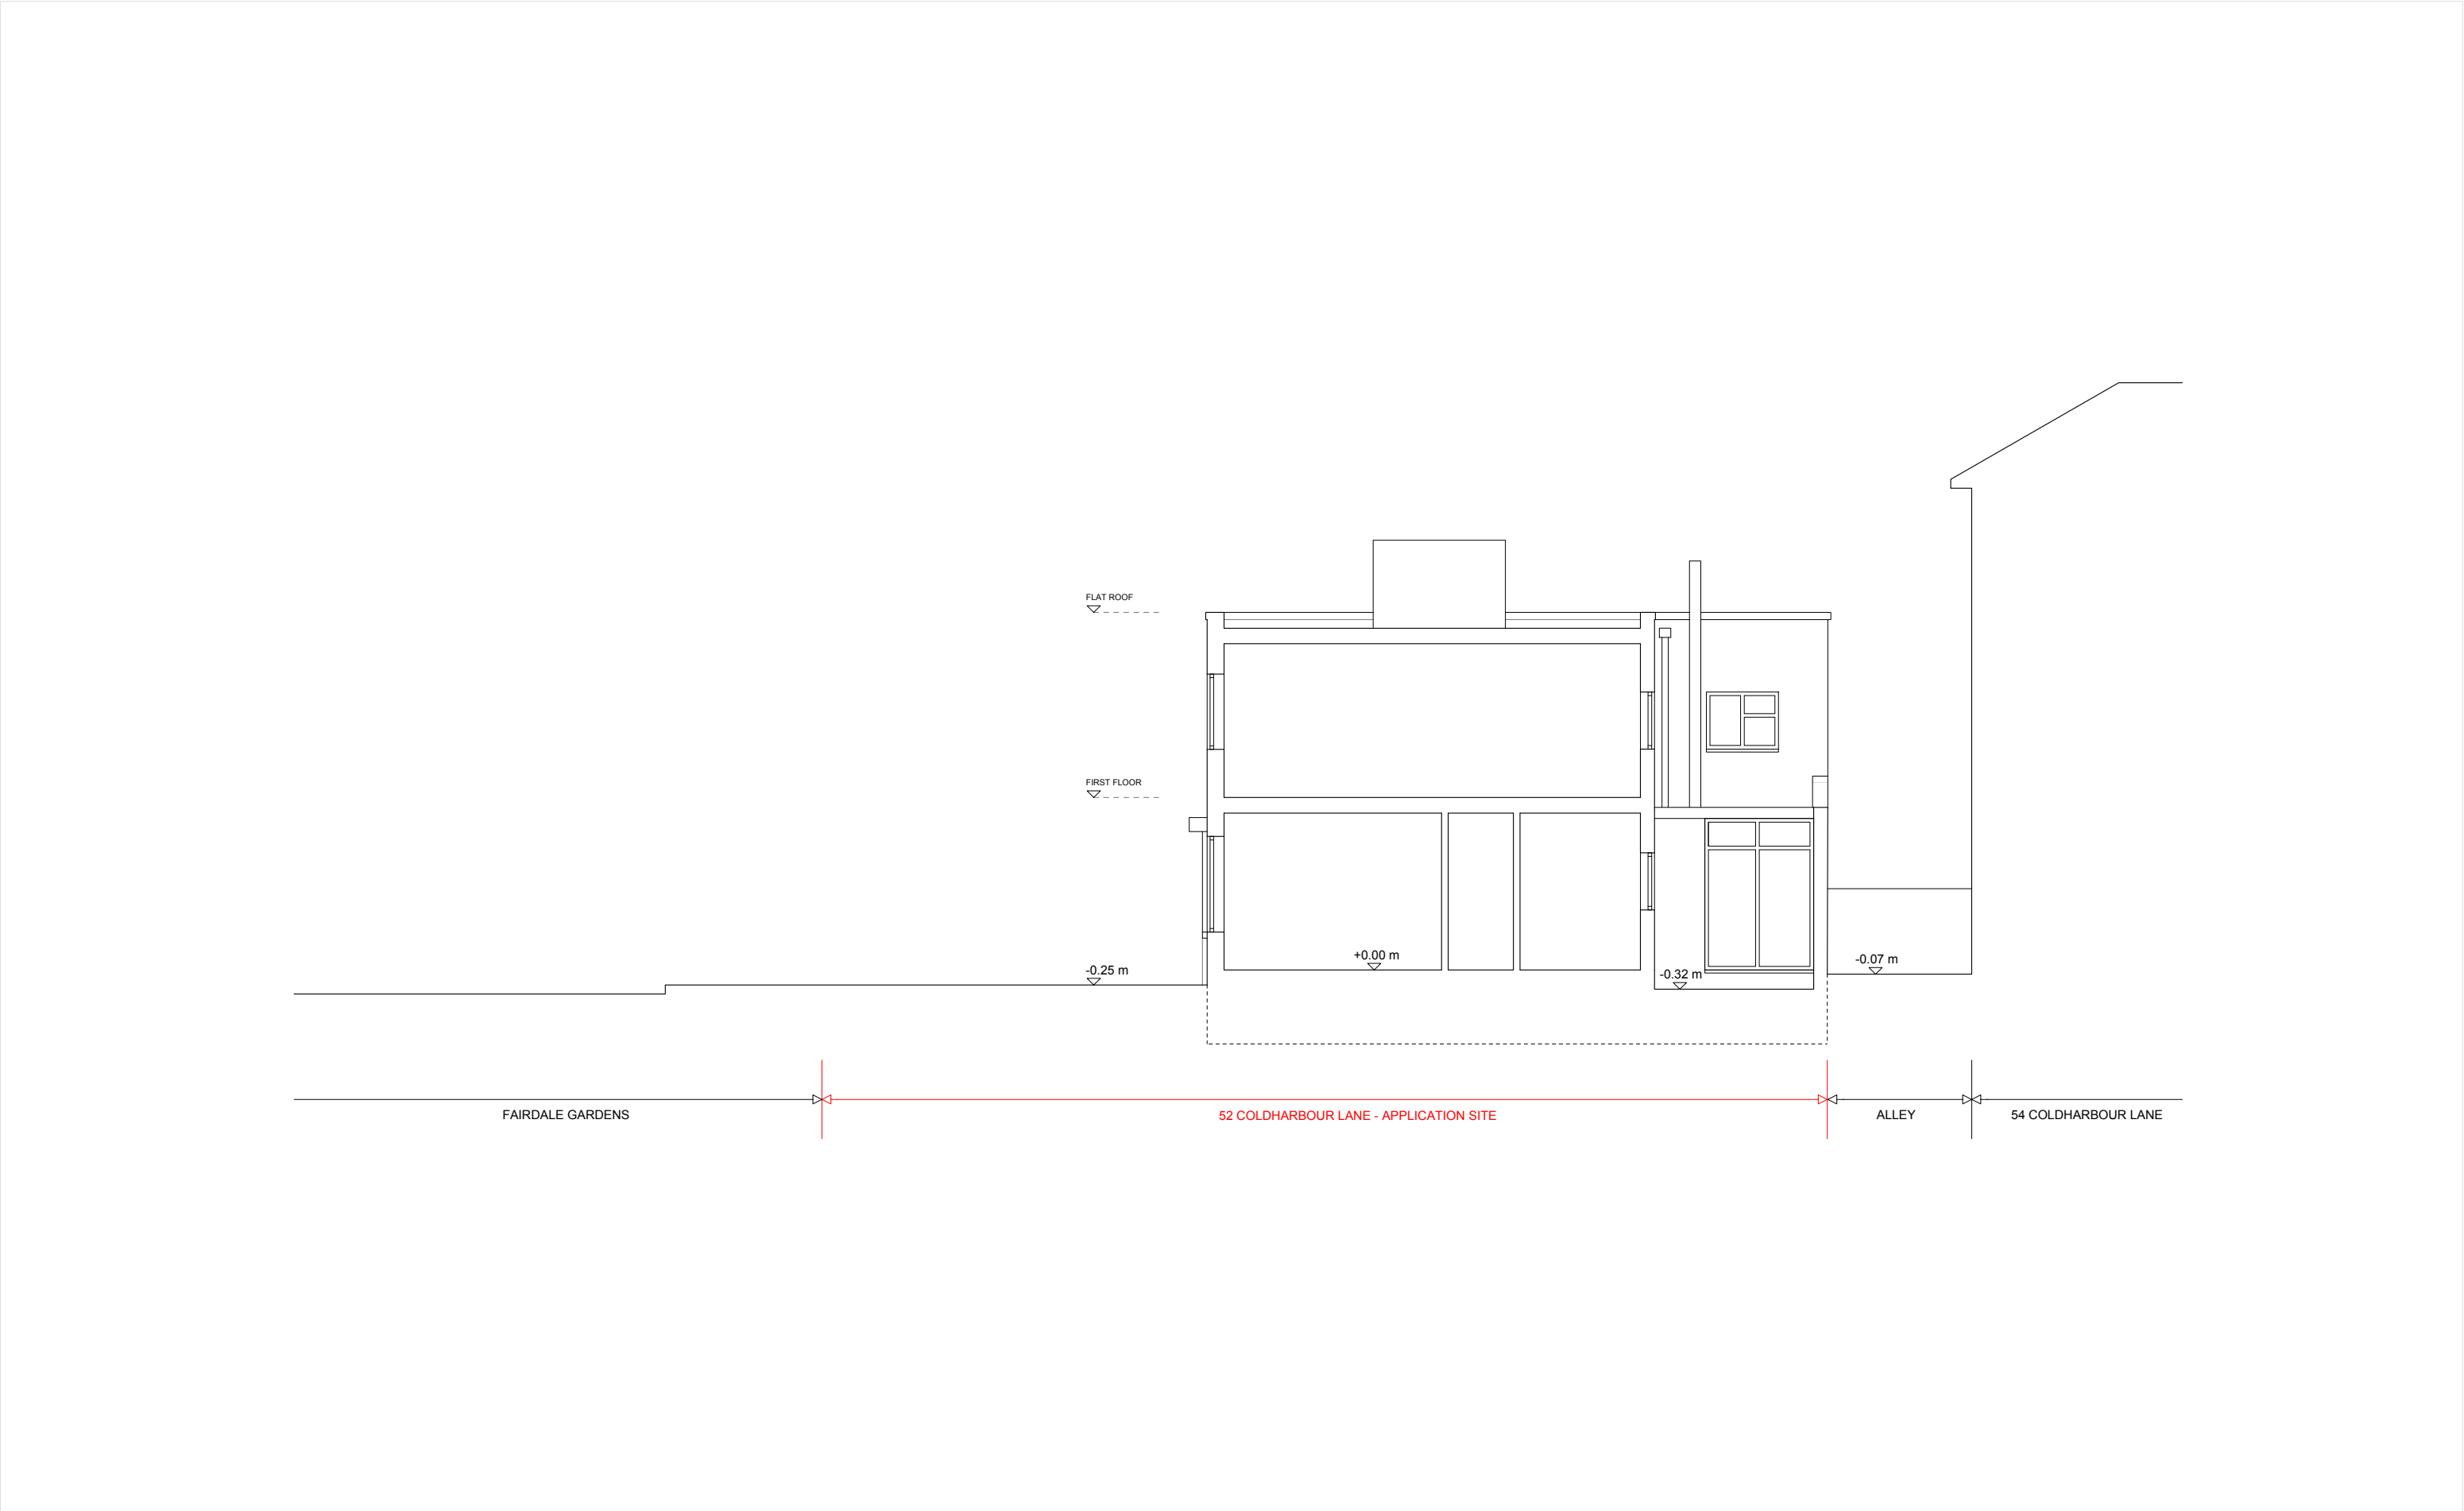

Keys:

0

1

5m

Keyplan

Notes:

Do not scale from drawings
Arrigoni Architects shall be notified in
writings of any discrepancies

Description:

For planning

Scale@Format

1:100@A3

Date

21.04.2023

Project no.

066

Drawing no.

171

Rev.

A

Project

52, Coldharbour Lane,
Hayes, UB3 3EP

Drawing name

EXISTING
SECTION A-A'

A

ARRIGONI
ARCHITECTS

info@arrigoniarchitects.com
arrigoniarchitects.com