




78 TORCORSS ROAD
FRONT ELEVATION


76 TORCORSS ROAD

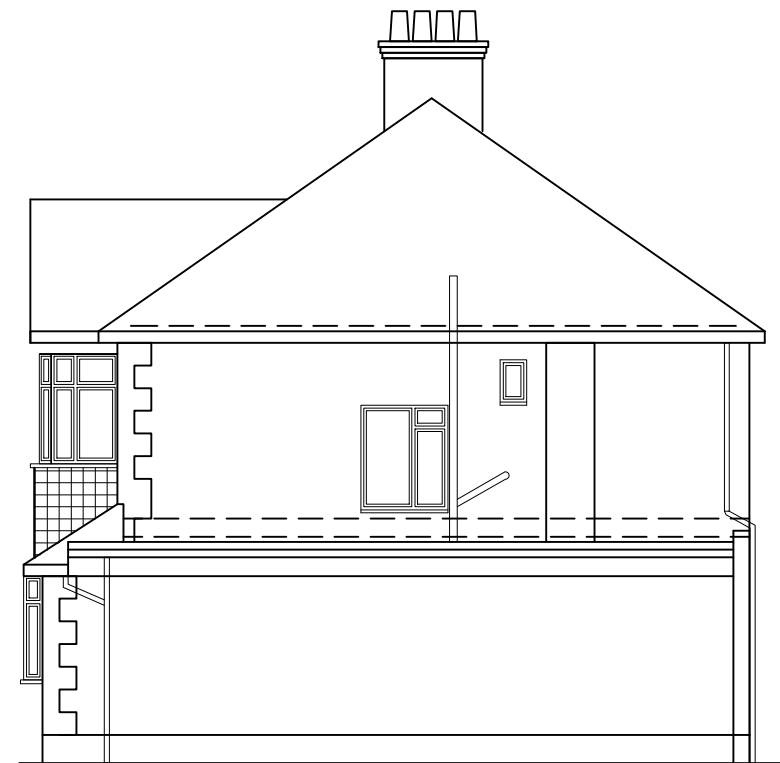

SIDE ELEVATION



REAR ELEVATION

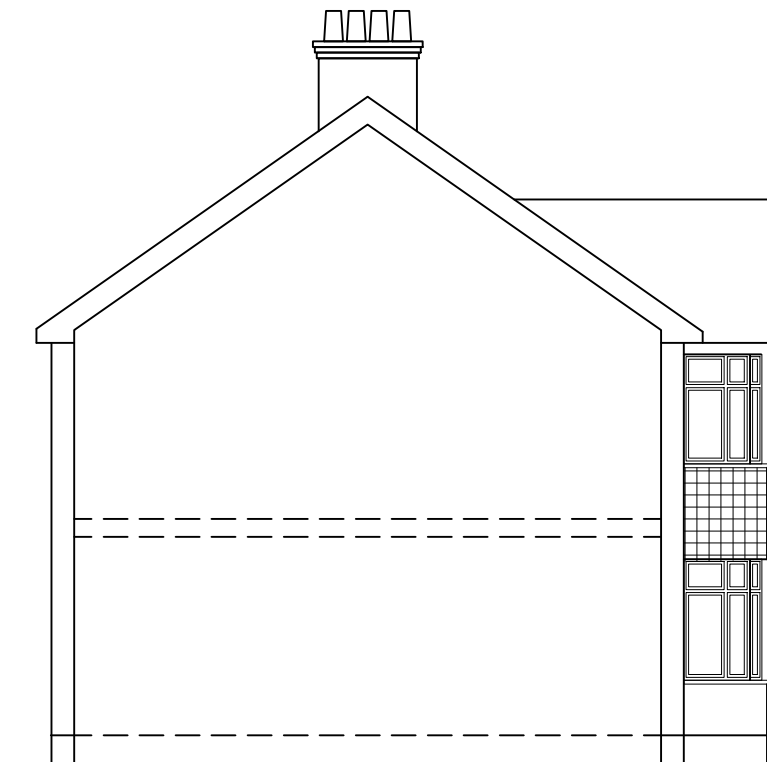

SIDE ELEVATION

NOTES

All stated dimensions to be verified on site and the Architect notified of any discrepancies.
This drawing to be read in accordance with the specification/Bills of Quantities and related drawings.

0 50
Scale bar 50mm at 1:1

REV	DATE	NOTE	IN
-----	------	------	----

Project			
---------	--	--	--

PROPOSED FIRST FLOOR
SIDE EXTENSION

Title

EXISTING ELEVATIONS

FOR
78 TORCORSS ROAD
RUISLIP
HA4 0TE

Scale 1:100 @ A3	Date JUN 2023
---------------------	------------------

Drawn	Checked
-------	---------

Drawing Number TR/PL102	Revision —
----------------------------	---------------