



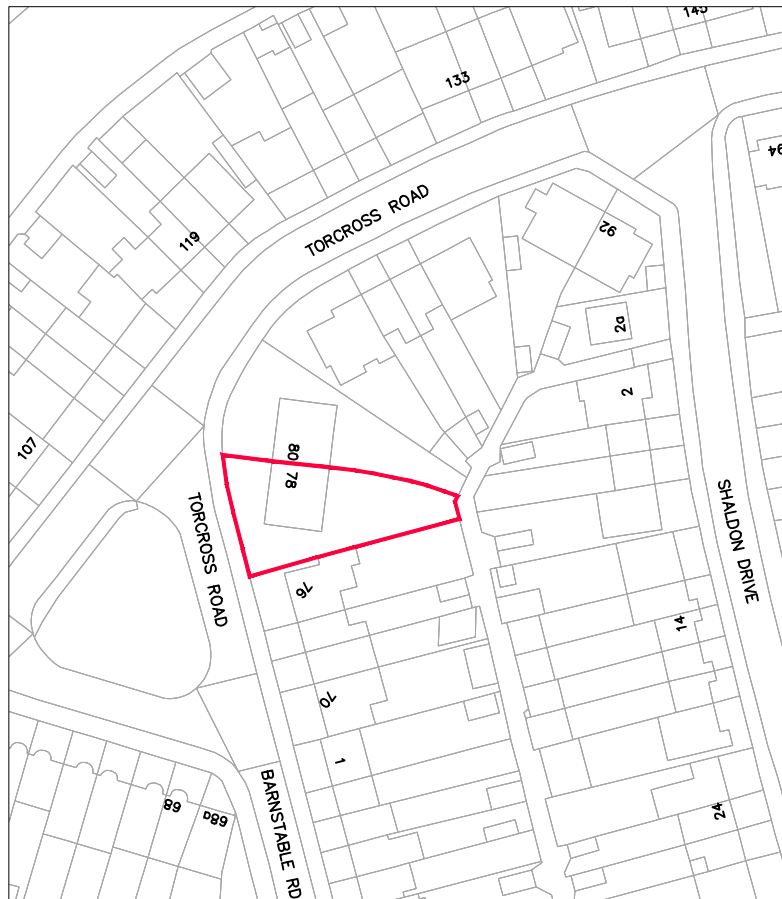


SITE LOCATION PLAN — 1:1250

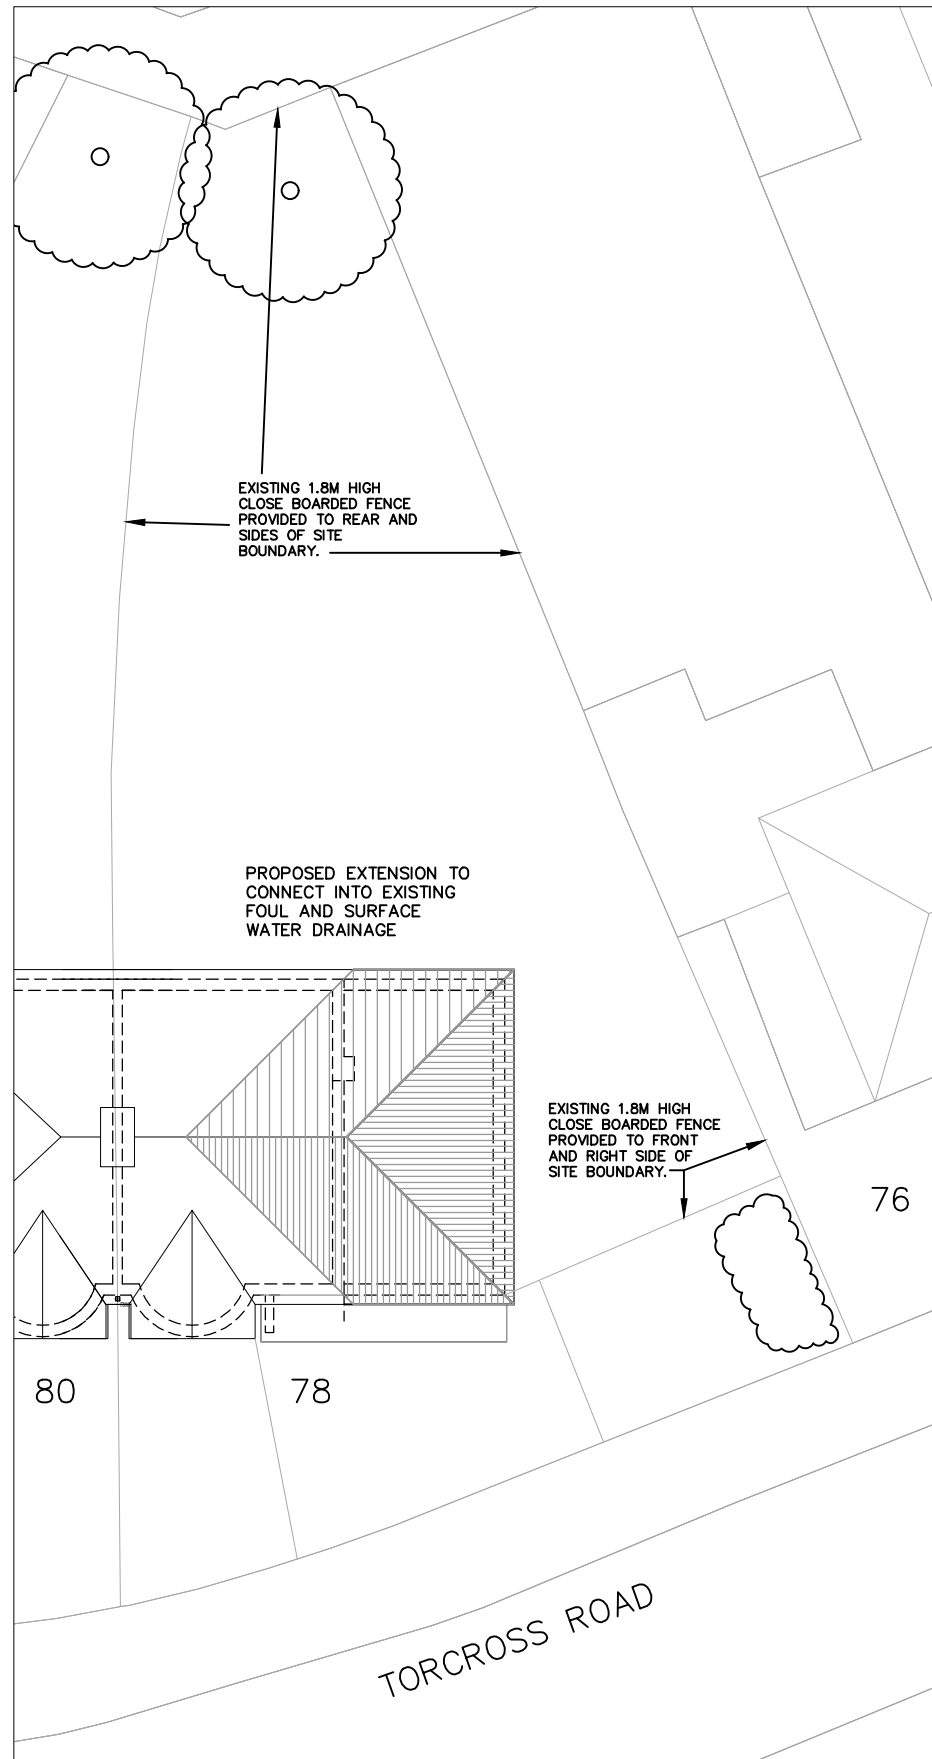

SITE PLAN — 1:200

NOTES

All stated dimensions to be verified on site and the Architect notified of any discrepancies.
This drawing to be read in accordance with the specification/Bills of Materials and related drawings.

 

REV	DATE	NOTE	IN
Project			

PROPOSED FIRST FLOOR
SIDE EXTENSION

Title

LOCATION & SITE PLAN
FOR
78 TORCORSS ROAD
RUISLIP
HA4 OTE

Scale 1:200/1250 © A3	Date JUN 2023
Drawn	Checked

Drawing Number TR/PL103	Revision —
----------------------------	---------------