




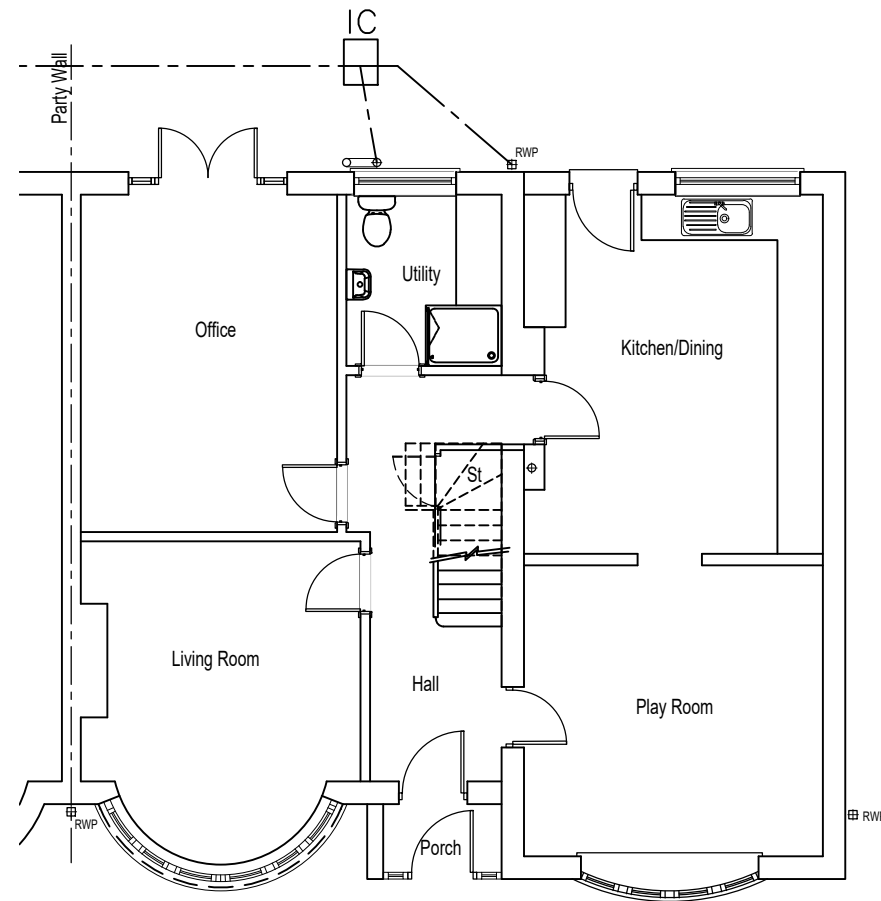

78 TORCORSS ROAD
GROUND FLOOR PLAN

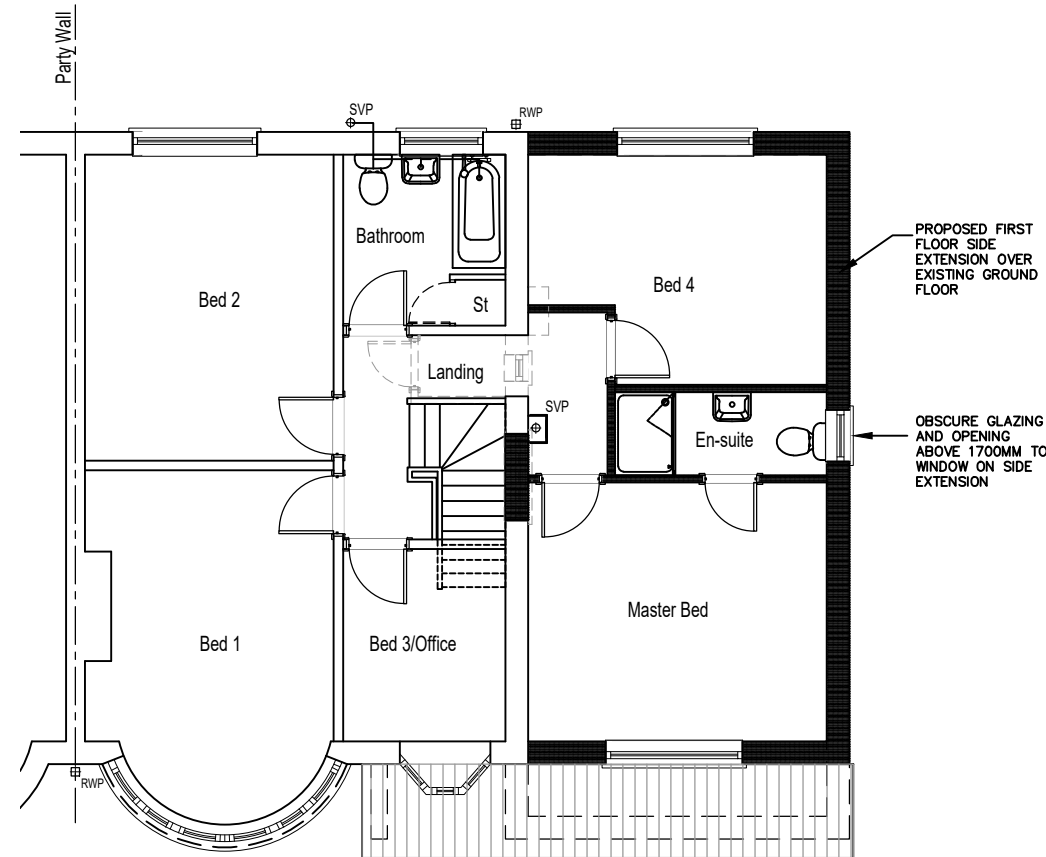


FIRST FLOOR PLAN

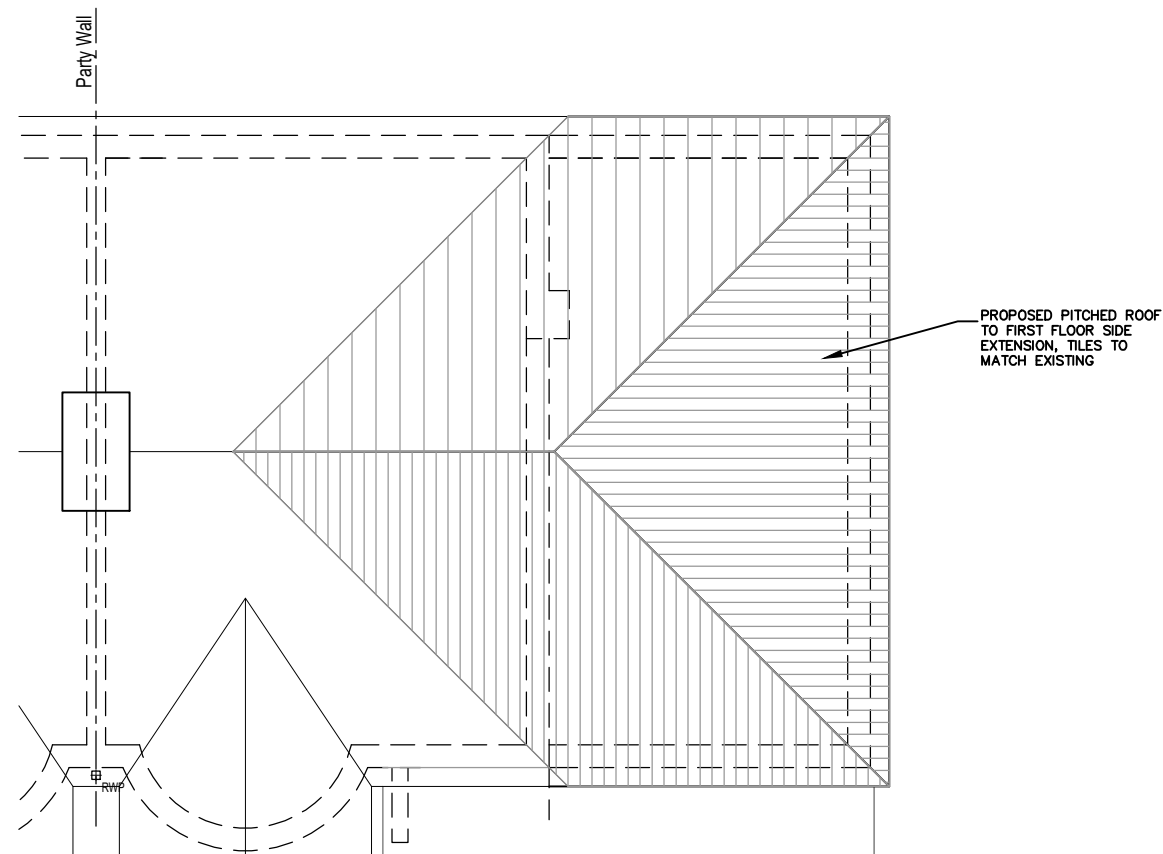

ROOF PLAN

NOTES

All stated dimensions to be verified on site and the Architect notified of any discrepancies.
This drawing to be read in accordance with the specification/Bills of Quantities and related drawings.

 

REV	DATE	NOTE	IN
Project			

PROPOSED FIRST FLOOR
SIDE EXTENSION

Title

PROPOSED PLANS
FOR
78 TORCORSS ROAD
RUISLIP
HA4 0TE

Scale 1:100 @ A3	Date JUN 2023
Drawn	Checked

Drawing Number TR/PL104	Revision —
----------------------------	---------------