






78 TORCORSS ROAD
FRONT ELEVATION

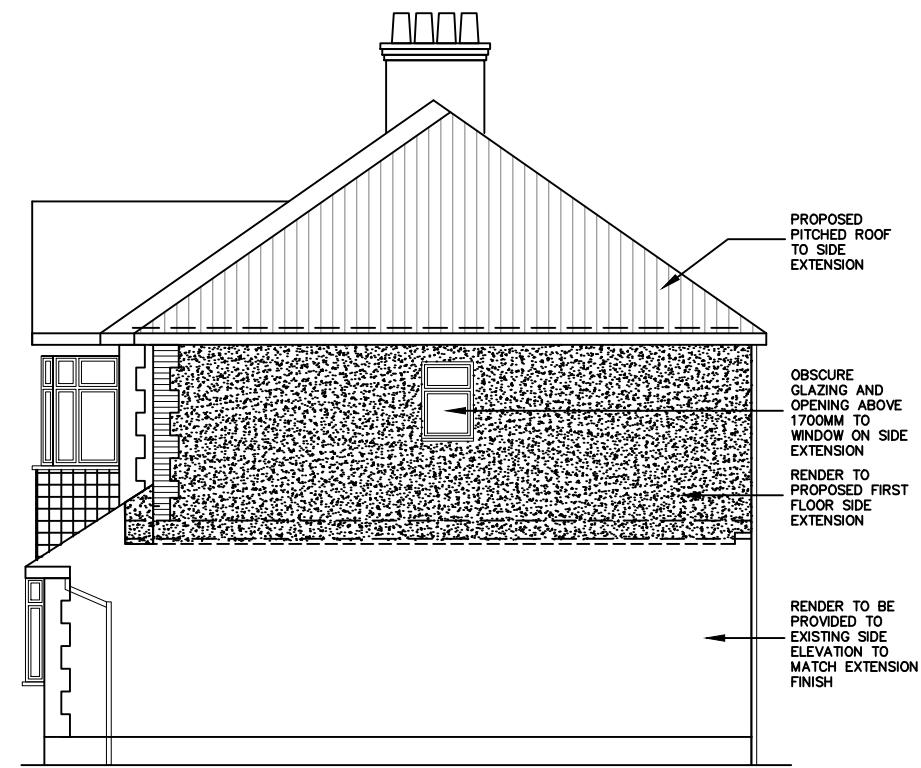

SIDE ELEVATION

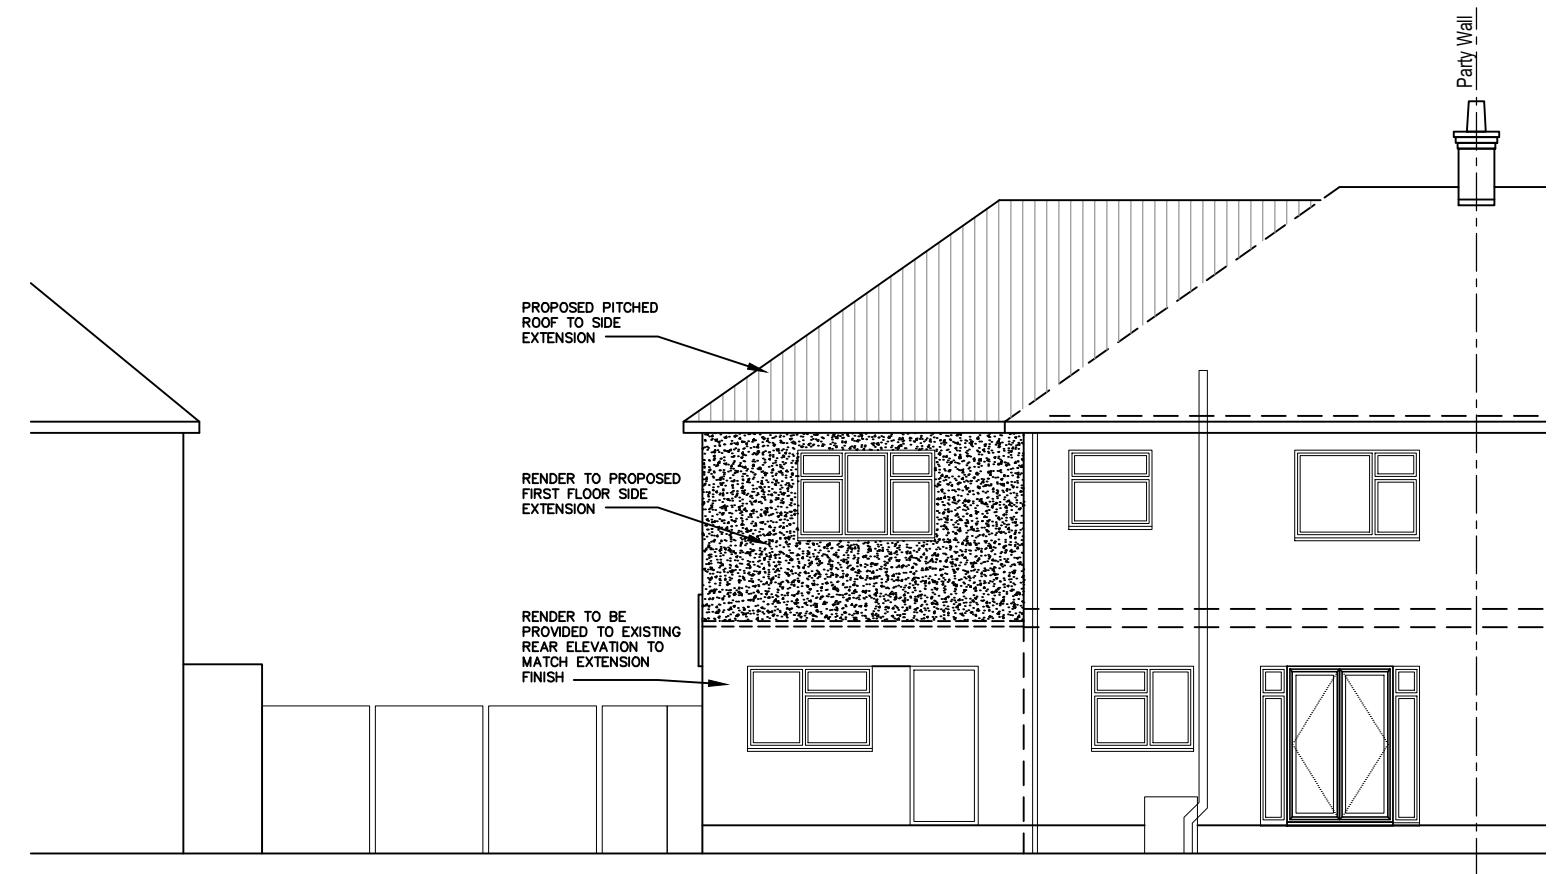

REAR ELEVATION

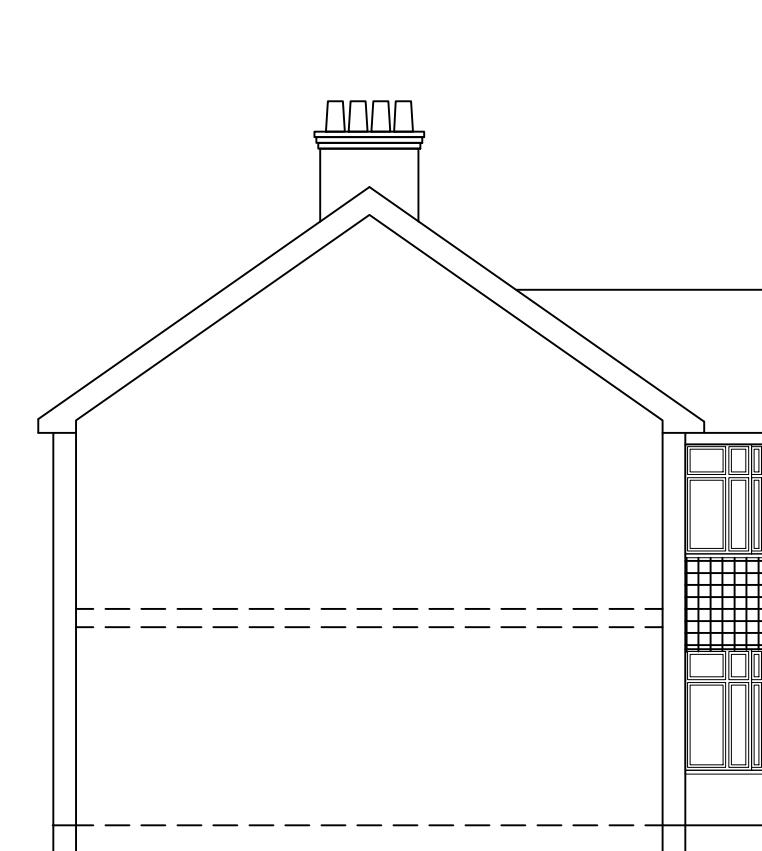

SIDE ELEVATION

NOTES		©
All stated dimensions to be verified on site and the Architect notified of any discrepancies. This drawing to be read in accordance with the specification/Bills of Quantities and related drawings.		
0 50 Scale bar 50mm at 1:1		
NOTES:		
GLAZING TO BE WHITE UPVC TO MATCH EXISTING.		
RENDER FINISH TO BE APPLIED TO NEW FIRST FLOOR SIDE EXTENSION.		
RENDER FINISH TO BE APPLIED TO EXISTING GROUND FLOOR SIDE AND REAR ELEVATIONS TO MATCH NEW SECOND FLOOR FINISH		
TILED FINISH TO BE APPLIED TO HIPPED ROOF ON FIRST FLOOR SIDE EXTENSION TO MATCH EXISTING.		
PROPOSED GUTTERING TO PROPOSED EXTENSION TO MATCH EXISTING.		
PROPOSED DRAINAGE CONNECTS TO EXISTING SERVICES.		
A 23.08.23 FIRST FLOOR EXTENSION SET BACK 450mm REV DATE NOTE JB		
Project		
PROPOSED FIRST FLOOR SIDE EXTENSION		
Title		
PROPOSED ELEVATIONS FOR 78 TORCORSS ROAD RUISLIP HA4 0TE		
Scale 1:100 @ A3	Date JUN 2023	
Drawn	Checked	
Drawing Number TR/PL105	Revision A	