






78 TORCORSS ROAD  
FRONT ELEVATION

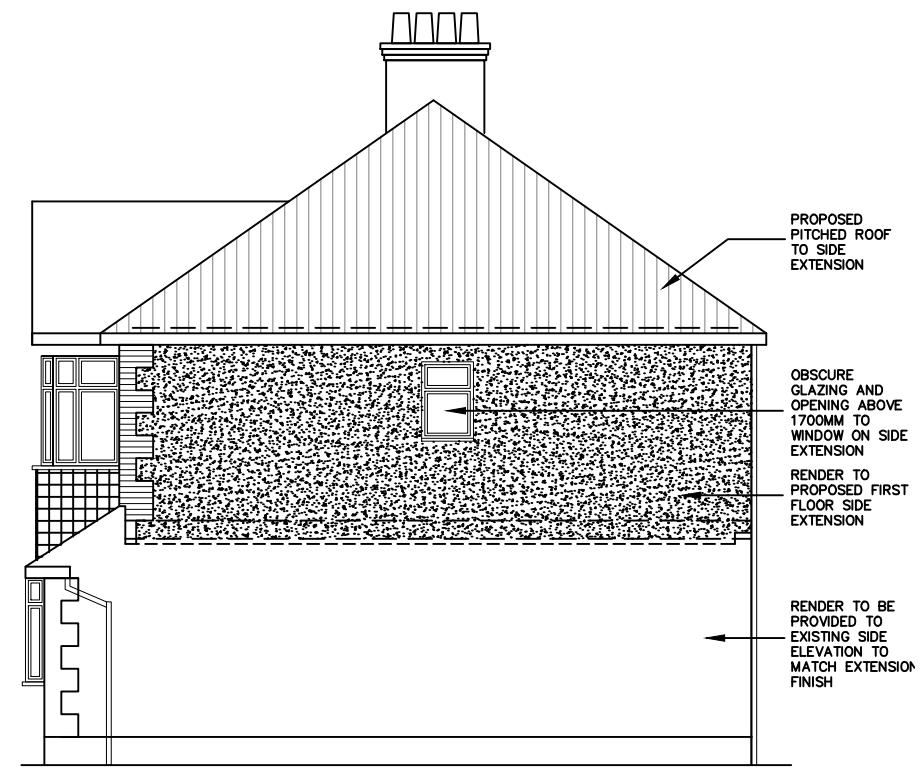

SIDE ELEVATION

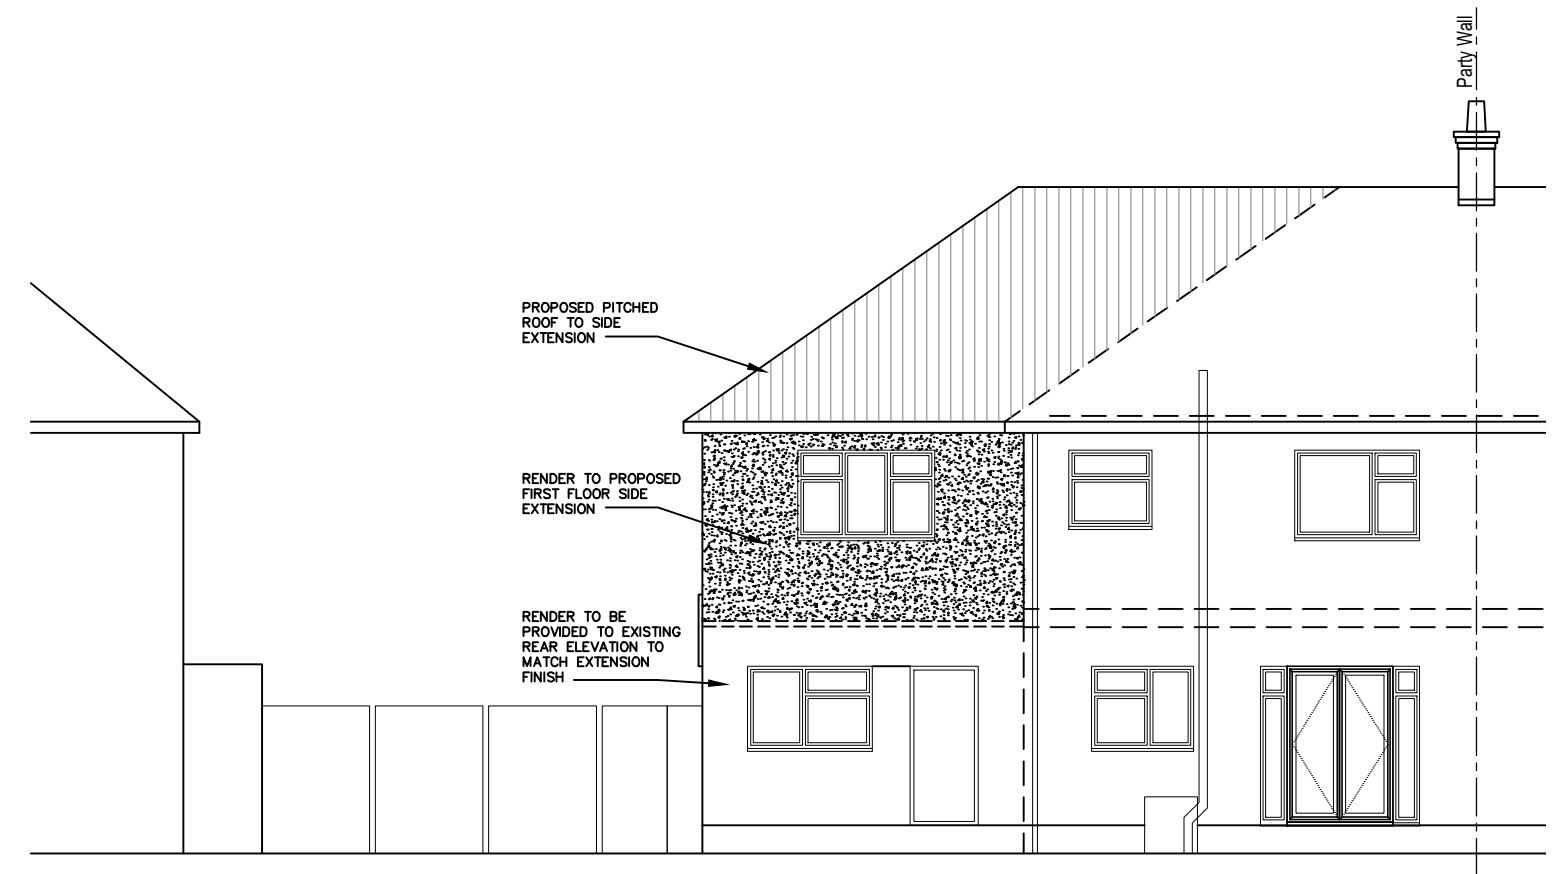

REAR ELEVATION

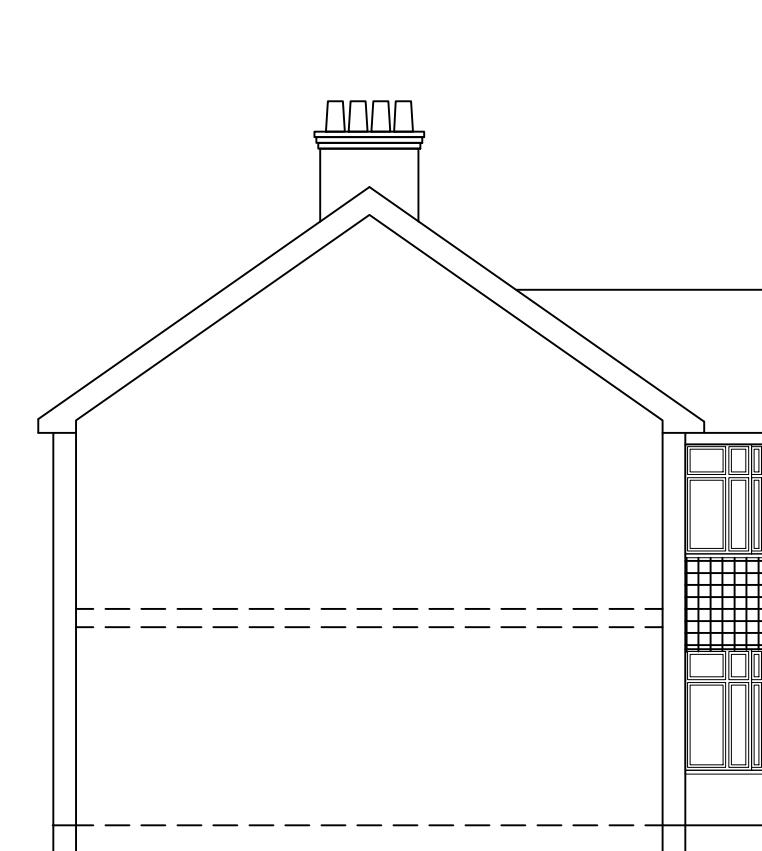

SIDE ELEVATION

NOTES			©
All stated dimensions to be verified on site and the Architect notified of any discrepancies. This drawing to be read in accordance with the specification/Bills of Quantities and related drawings.			
0 50 Scale bar 50mm at 1:1			
NOTES:			
GLAZING TO BE WHITE UPVC TO MATCH EXISTING.			
RENDER FINISH TO BE APPLIED TO NEW FIRST FLOOR SIDE EXTENSION.			
RENDER FINISH TO BE APPLIED TO EXISTING GROUND FLOOR SIDE AND REAR ELEVATIONS TO MATCH NEW SECOND FLOOR FINISH			
TILED FINISH TO BE APPLIED TO HIPPED ROOF ON FIRST FLOOR SIDE EXTENSION TO MATCH EXISTING.			
PROPOSED GUTTERING TO PROPOSED EXTENSION TO MATCH EXISTING.			
PROPOSED DRAINAGE CONNECTS TO EXISTING SERVICES.			
Project			
PROPOSED FIRST FLOOR SIDE EXTENSION			
Title			
PROPOSED ELEVATIONS FOR 78 TORCORSS ROAD RUISLIP HA4 0TE			
Scale 1:100 @ A3 Date JUN 2023			
Drawn Checked			
Drawing Number TR/PL105 Revision —			