


PROPOSED GROUND FLOOR PLAN

Rooflights to kitchen and living room

New hipped roof over kitchen, living room, utility and garage

Rooflights to kitchen, utility room and WC

New box gutter

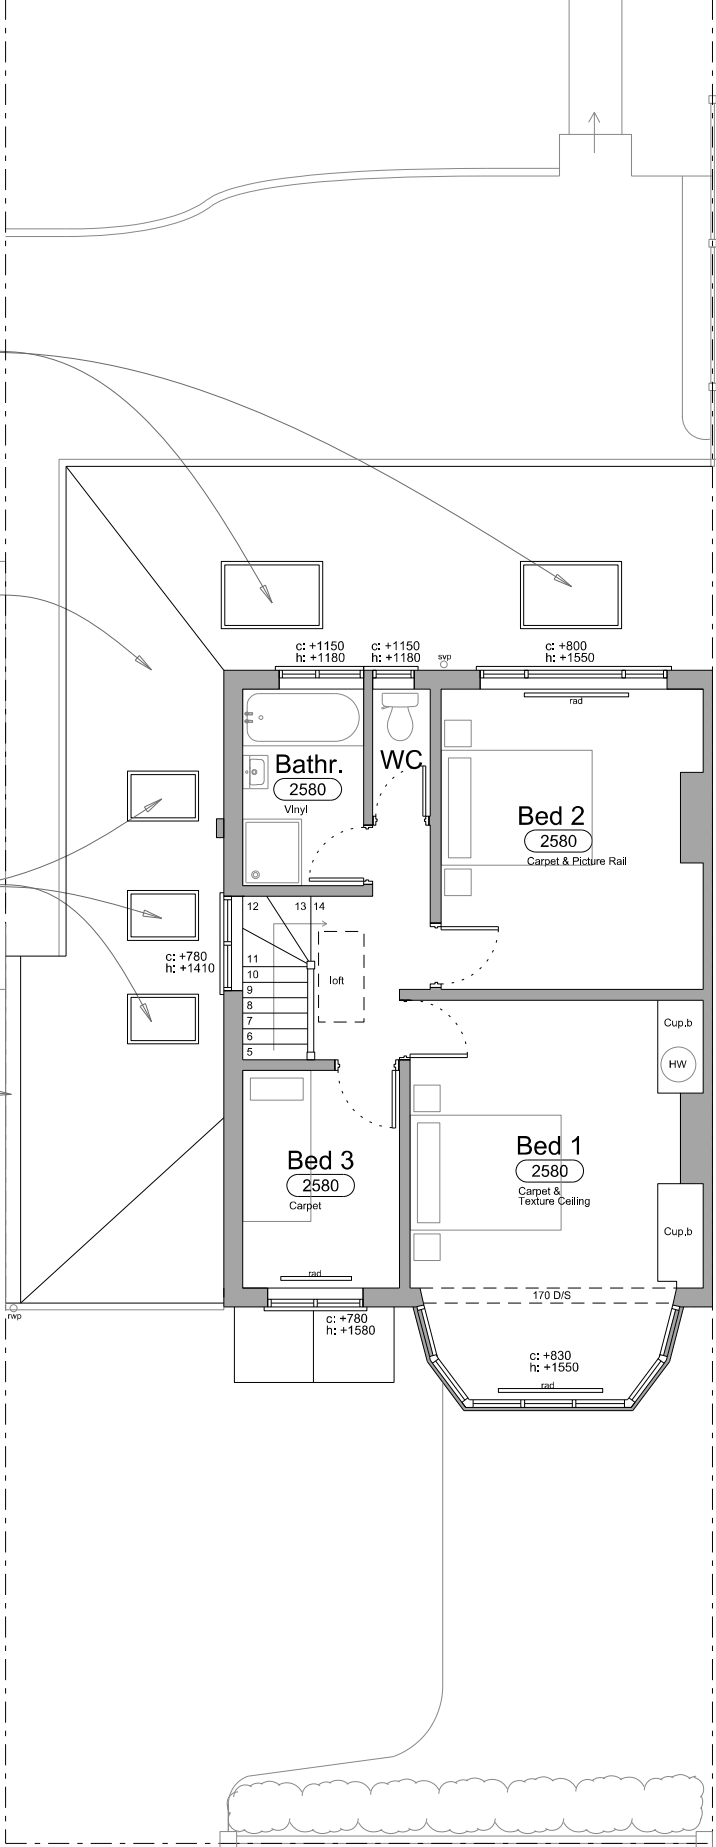

PROPOSED FIRST FLOOR PLAN

SCALE 1:100 @A3



31 Croft Gardens, Ruislip Middlesex HA48EY FOR Mr Levander and Ms Bonfield			
PROPOSED GROUND AND FIRST FLOOR			
1:100@A3	MAY '22	Drawn	Revised
LBER	04	-	-
BLACKWOOD - ARCHITECTS			
3 Carrera House Merlin Centre Gatehouse Close Aylesbury HP19 8DP			
Tel: 01296 399959			