





BLOCK PLAN
1:500

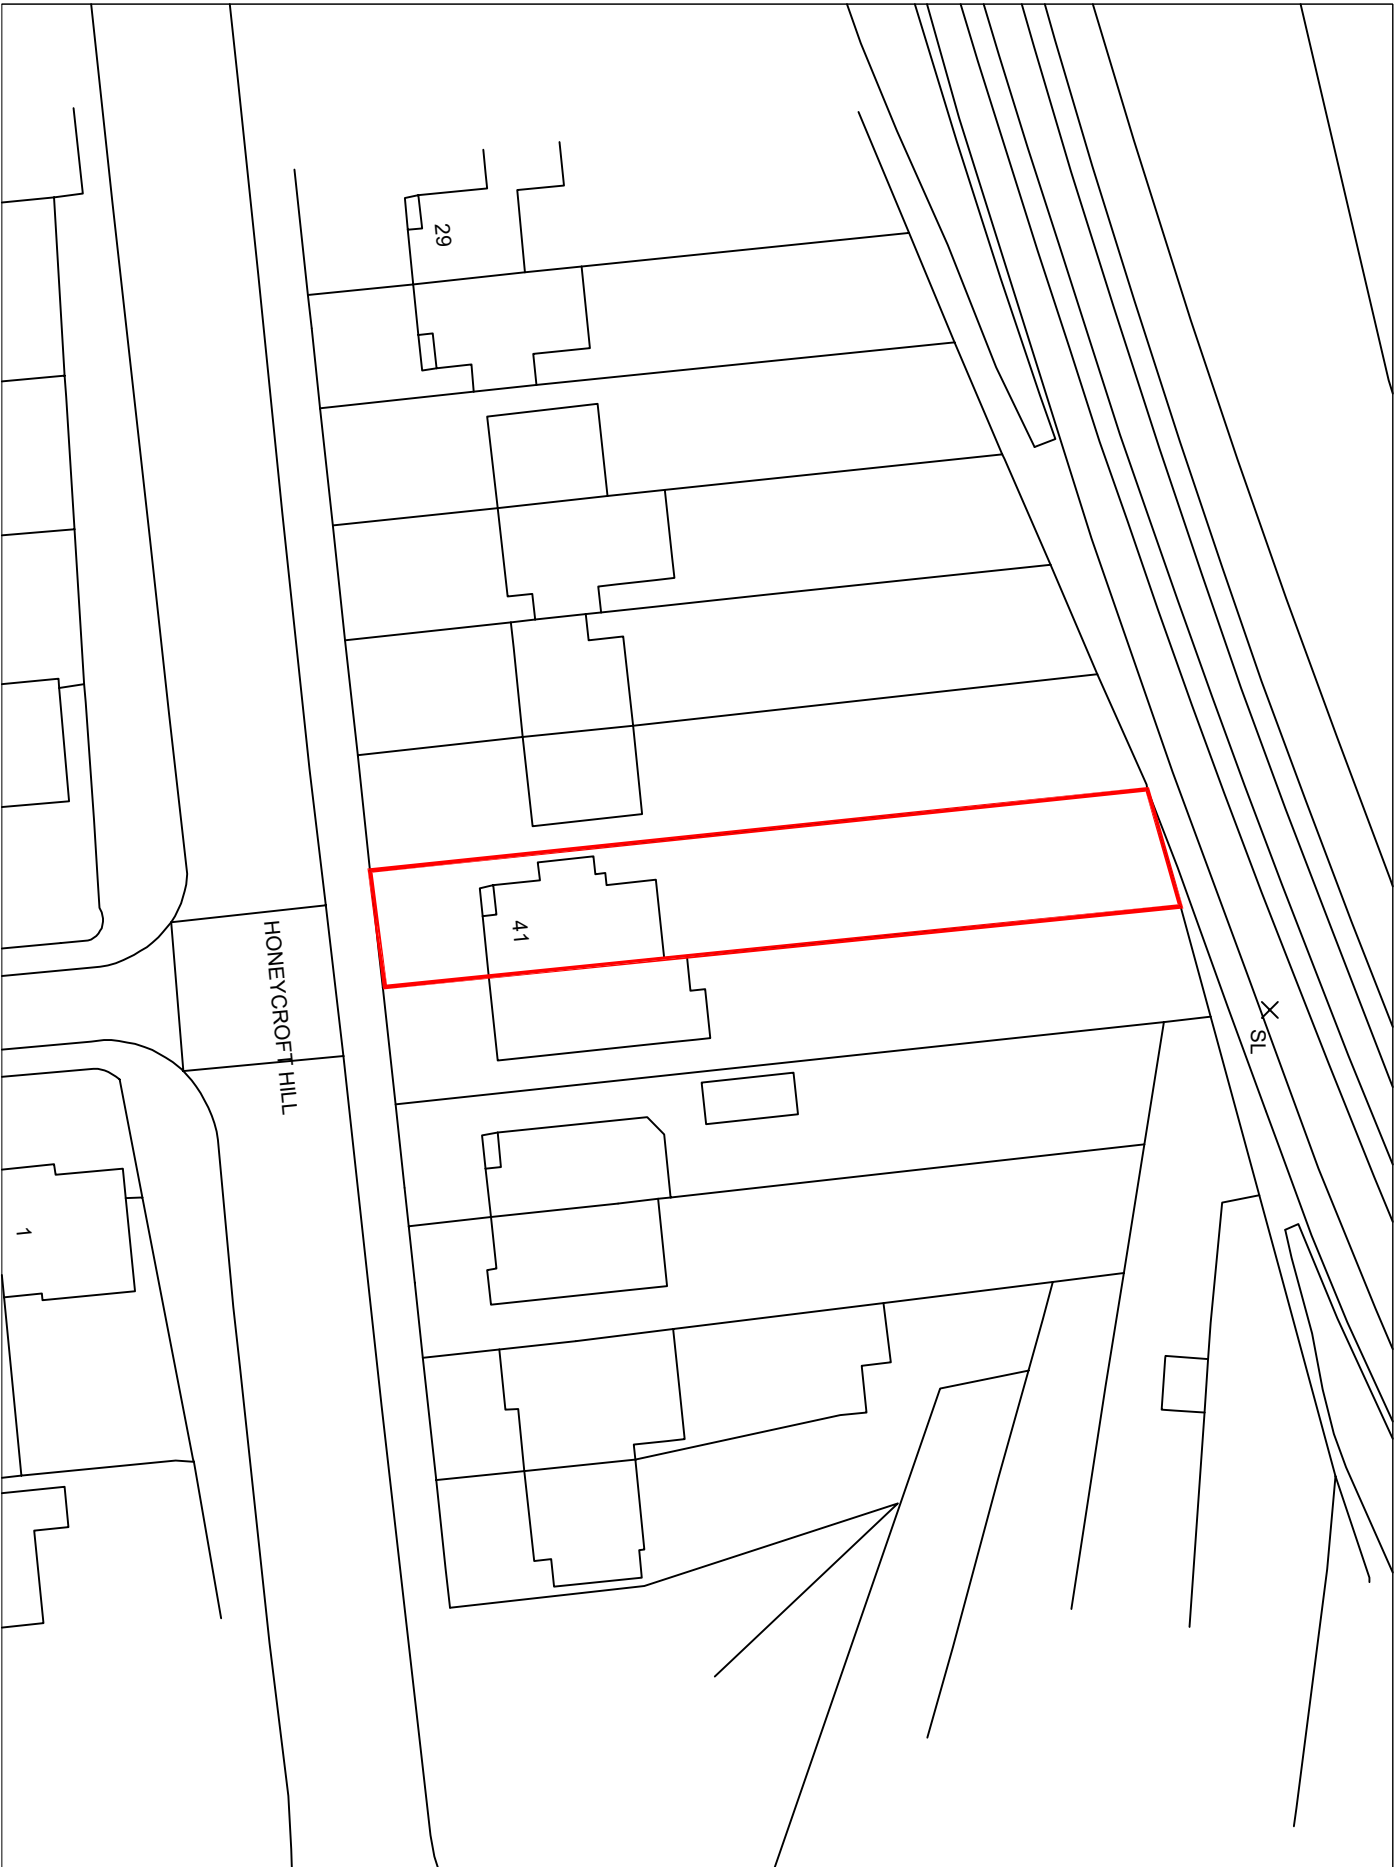

SITE PLAN
1:1250

 

TITLE		ADDRESS	
SURVEY DRAWINGS		41 HONEYCROFT HILL, UXBRIDGE. UB10 9NQ	
CLIENT	SCALE	DATE	
Mr. & Mrs. McCARTHY	1:100 @ A3	SEPT 2021	

ADDRESS		41 HONEYCROFT HILL, UXBRIDGE. UB10 9NQ	
SCALE	1:100 @ A3		DATE
DRAWING NO.	210930/01		REV.

