

GENERAL NOTES

- No dimensions are quoted from this drawing. All Contractors must familiarise themselves with site conditions, including checking site dimensions, and must report in writing of any discrepancies with the information depicted in this drawing or the specifications. The Contractor shall obtain further information and details from the Project Manager or the Site Manager.
- This drawing is to be read in conjunction with other related drawings, Specifications, Schedules and Bill of Quantities (the Contract Information) provided by CBRE. The Contractor shall obtain further information and details from the Project Manager or the Site Manager. The Contractor shall advise in writing of any inconsistencies or contradictions of any of the information contained therein and shall obtain further instructions from CBRE.
- Contractors to advise on suitability of all details and to ensure structural integrity, stability and strength of all components for the intended performance.
- Contractors shall ensure that all materials, fixtures and fittings are fabricated and installed in accordance with their manufacturers' recommendations. Contractors is responsible for obtaining all relevant manufacturers' data sheets and instructions. Contractors shall advise in writing if any recommendations or contracts are inconsistent with any of the information contained within this drawing. The Contractor shall obtain further instructions from CBRE prior to proceeding.
- Contractors to ensure that all materials and construction complies with Building Regulations, Environmental Health, Planning, CDM and any other relevant regulations and requirements.
- Contractors to ensure all specified materials, fixtures and fittings are available to meet all aspects of the project programme and must advise CBRE if any items will not be available in sufficient time and to request further instructions.



Copyright notice:
This and all other documents authored by CBRE and all information and communications provided and implied therein are the sole property of CBRE. Reproduction or transmission in any form is strictly forbidden unless prior permission is obtained in writing from CBRE. Construction based on the depicted information at any time or location not related to this project is strictly forbidden unless prior permission is obtained in writing from CBRE.

REV DATE DETAILS DRAWN CHECKED

/ 30/10/23 Issued for Planning NT NT

A 24/11/23 Location of bullet antennas updated IC IC

North

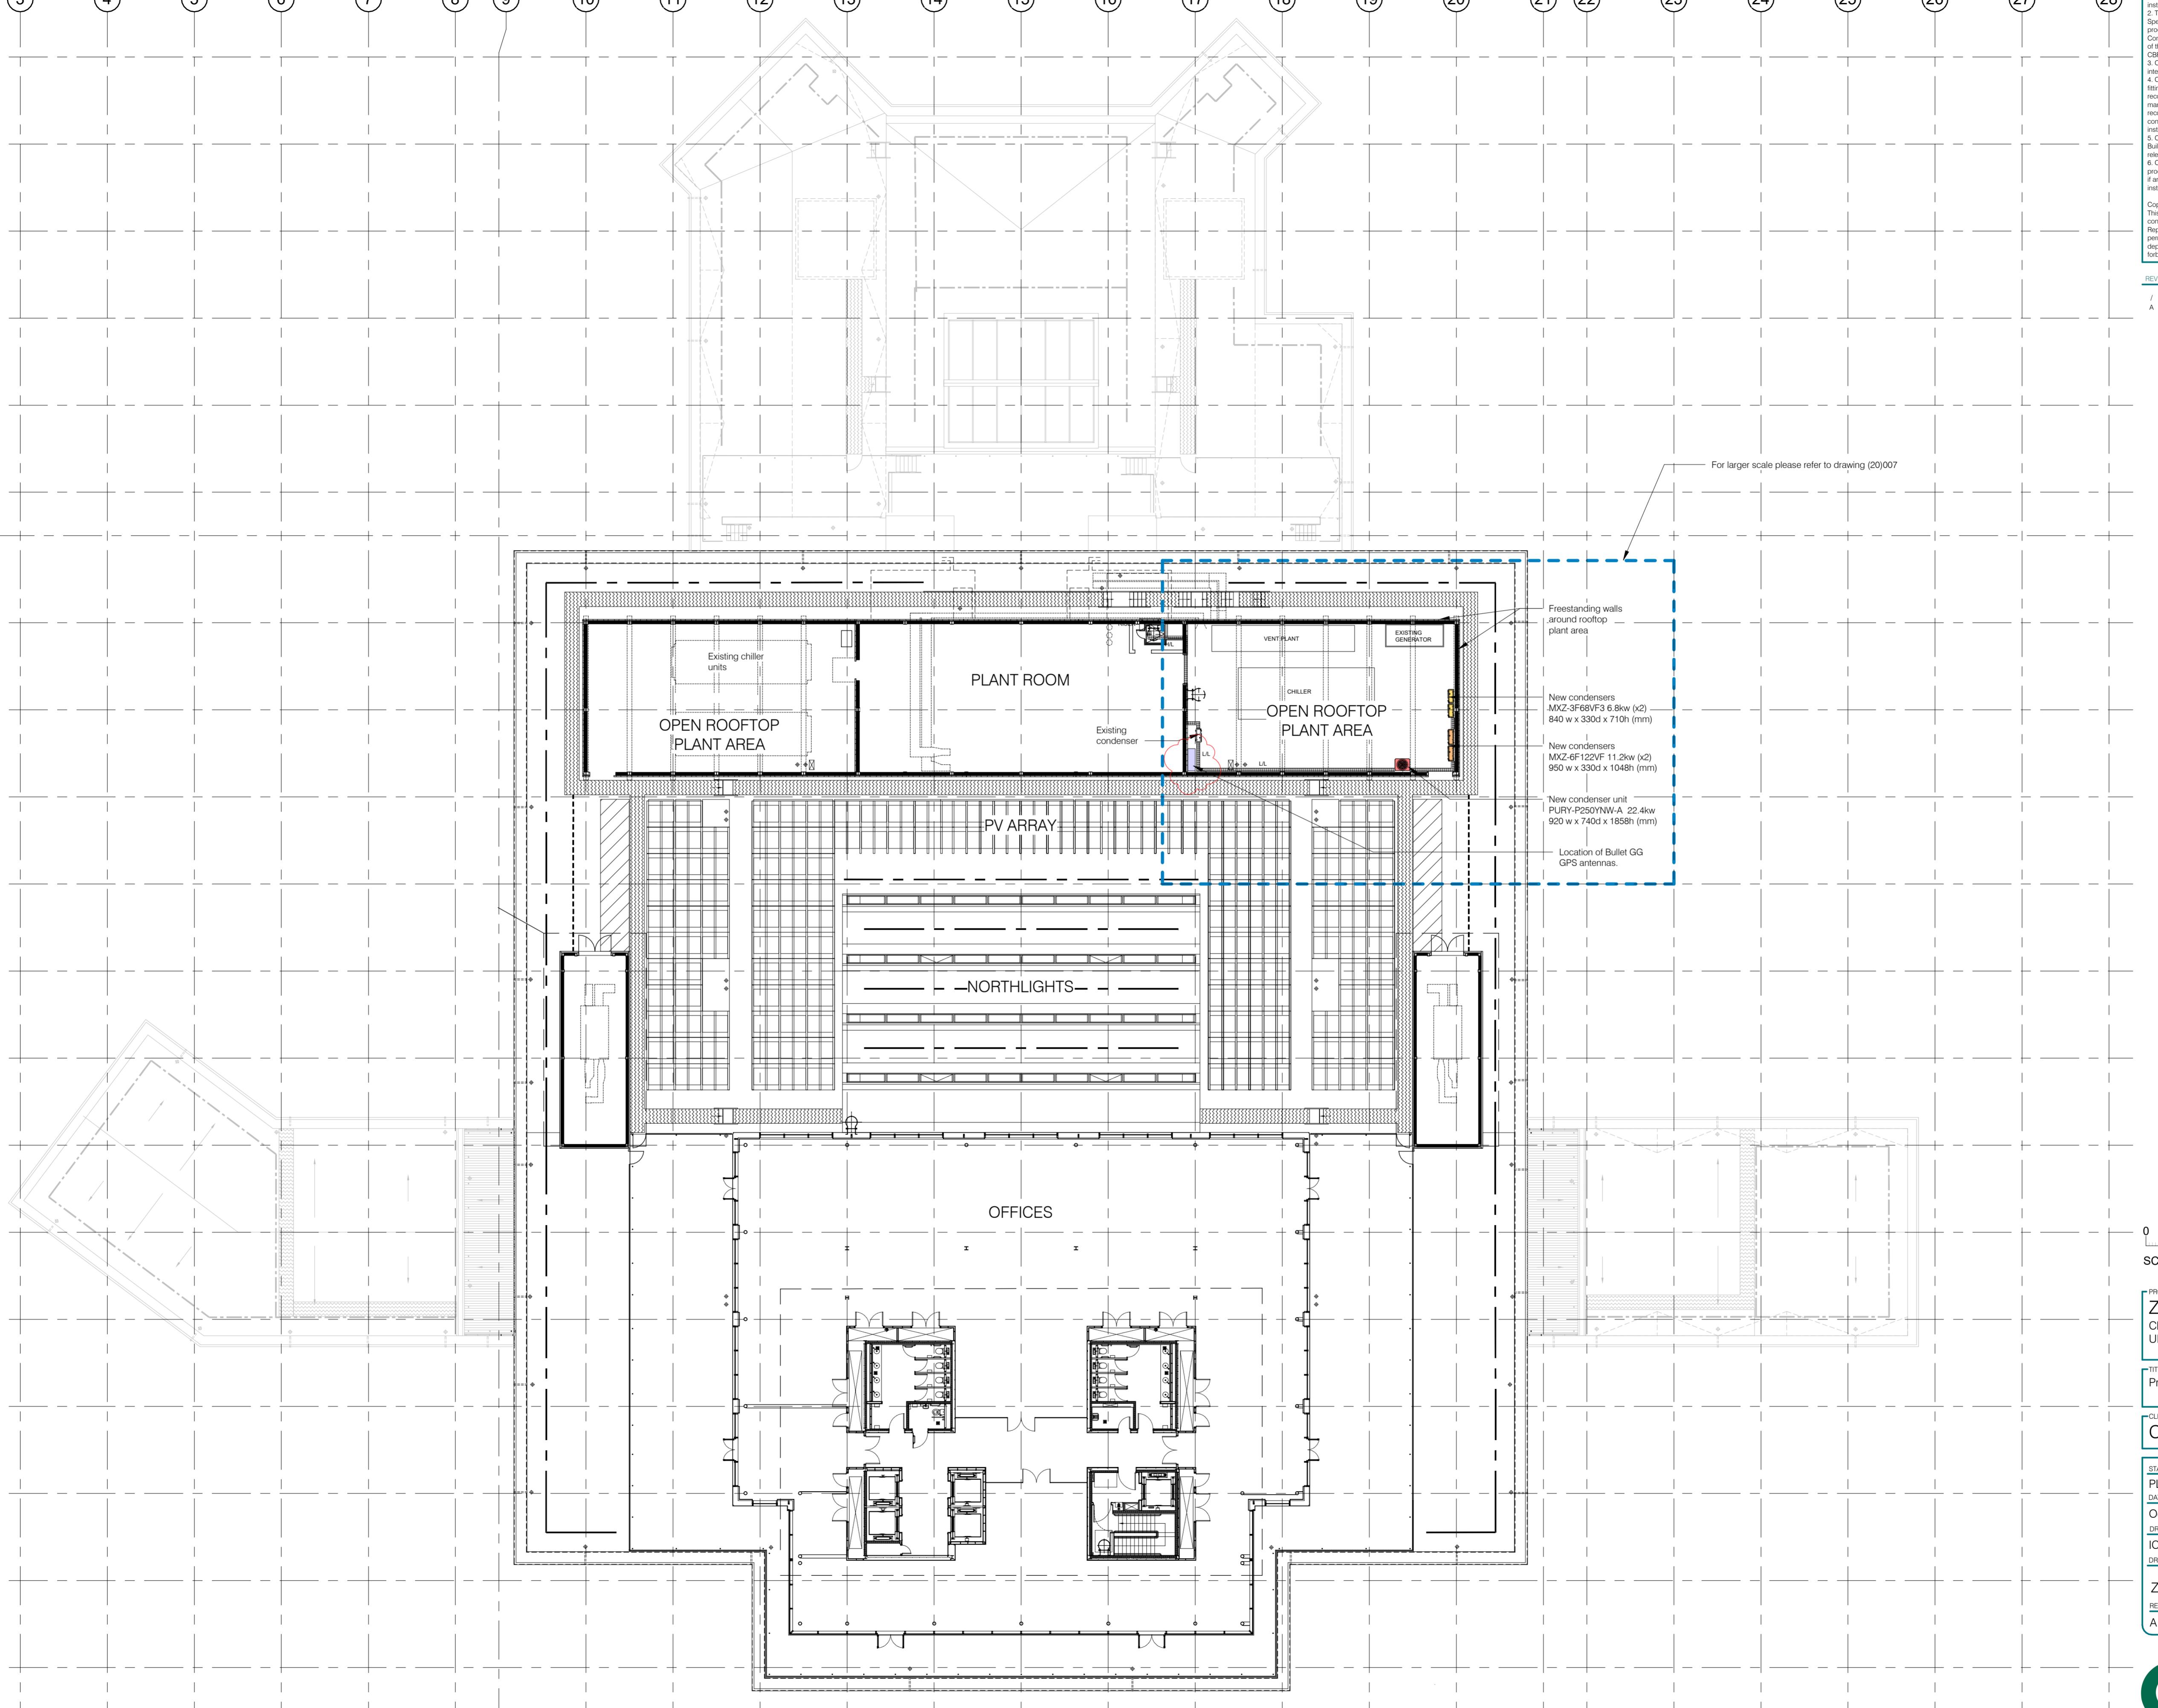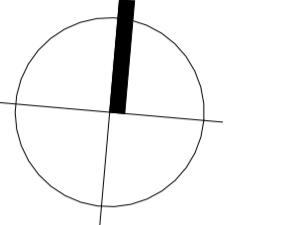

PROJECT	ZUK131 Uxbridge
Charter Pl, Uxbridge	
UB8 1JG	
TITLE	Proposed Lower Roof Plan
CLIENT NAME	CBRE
STATUS	PLANNING
DATE	Oct 2023
SCALE	1 : 200 @ A1
DRAWN	CHECKED
IC	NT
DRAWING NUMBER	REF ORG VOL LEVEL TYPE DIS NO
ZUK - BOX - XX - XX - DR - A (20)006	REVISION JOB NUMBER
A	831.113

CBRE

CBRE GWS
Principle PJM
61 Southwark Street
London, SE1 0HL