


NORTH ELEVATION

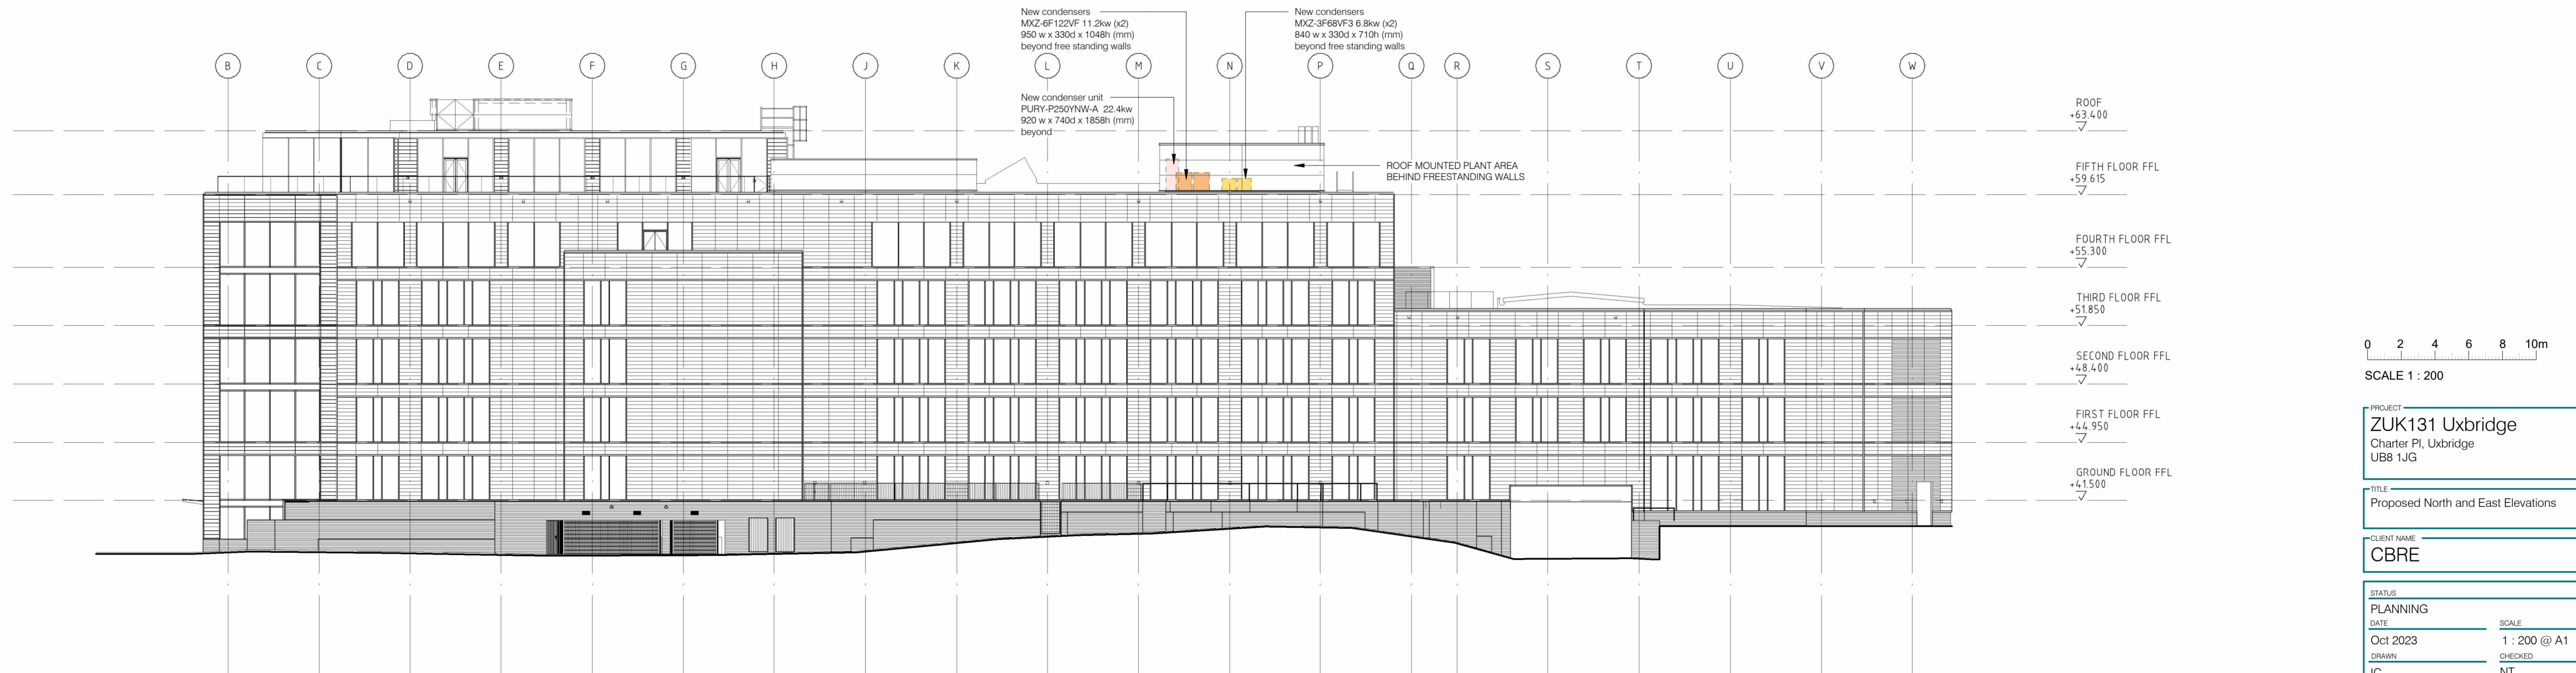

EAST ELEVATION

Proposed North and East Elevations
1 : 200

GENERAL NOTES

- No dimensions are to be taken from this drawing. All dimensions, materials, quantities and other information are to be taken from the drawings and schedules of the Contract. The Contractor shall make all alterations to the drawings to suit conditions, including checking all dimensions, and must report in writing of any discrepancies with the information depicted in this drawing or the specifications. The Contractor shall obtain further instructions from the CBRE prior to proceeding with any alterations.
- This drawing is to be read in conjunction with other related drawings, Specifications, Schedules and Bill of Quantities (the Contract Information) provided by CBRE. The Contractor shall advise in writing of any inconsistencies or contradictions of the information contained therein and shall obtain further instructions from CBRE prior to proceeding.
- Contractors to advise on suitability of all details and to ensure structural integrity, stability and strength of all components for the intended performance.
- Contractors are responsible for obtaining all relevant manufacturing data and instructions from their manufacturers and fittings are fabricated and installed in accordance with their manufacturers' recommendations. Contractor is responsible for obtaining all relevant manufacturing data and instructions from their manufacturers and fittings are fabricated and installed in accordance with their manufacturers' recommendations. Contractors or are inconsistent with any of the information contained within this drawing, the Contractor shall obtain further instructions from CBRE prior to proceeding.
- Contractors to ensure that all materials and construction complies with Building Regulations, Environmental Health, Planning, CDM and any other relevant regulations and requirements.
- Contractors to ensure all specified materials, fixtures and fittings are provided to meet all aspects of the project programme and must advise CBRE if any items will not be available in sufficient time and to request further instructions.

Copyright notice:
This and all other documents authored by CBRE and all information and communications provided and implied therein are the sole property of CBRE. Reproduction or transmission in any form is strictly forbidden unless prior permission is obtained in writing from CBRE. Construction based on the depicted information at any time or location not related to this project is strictly prohibited unless prior permission is obtained in writing from CBRE.

REV DATE DETAILS DRAWN CHECKED
/ 30/10/23 Issued for Planning NT IC

NOTE:
All elevations are unaffected from a visual point of view as all plant equipment sits behind free standing walls.

CBRE

CBRE GWS
Principle PJM
61 Southwark Street
London, SE1 0HL