


Existing Ground Floor Plan

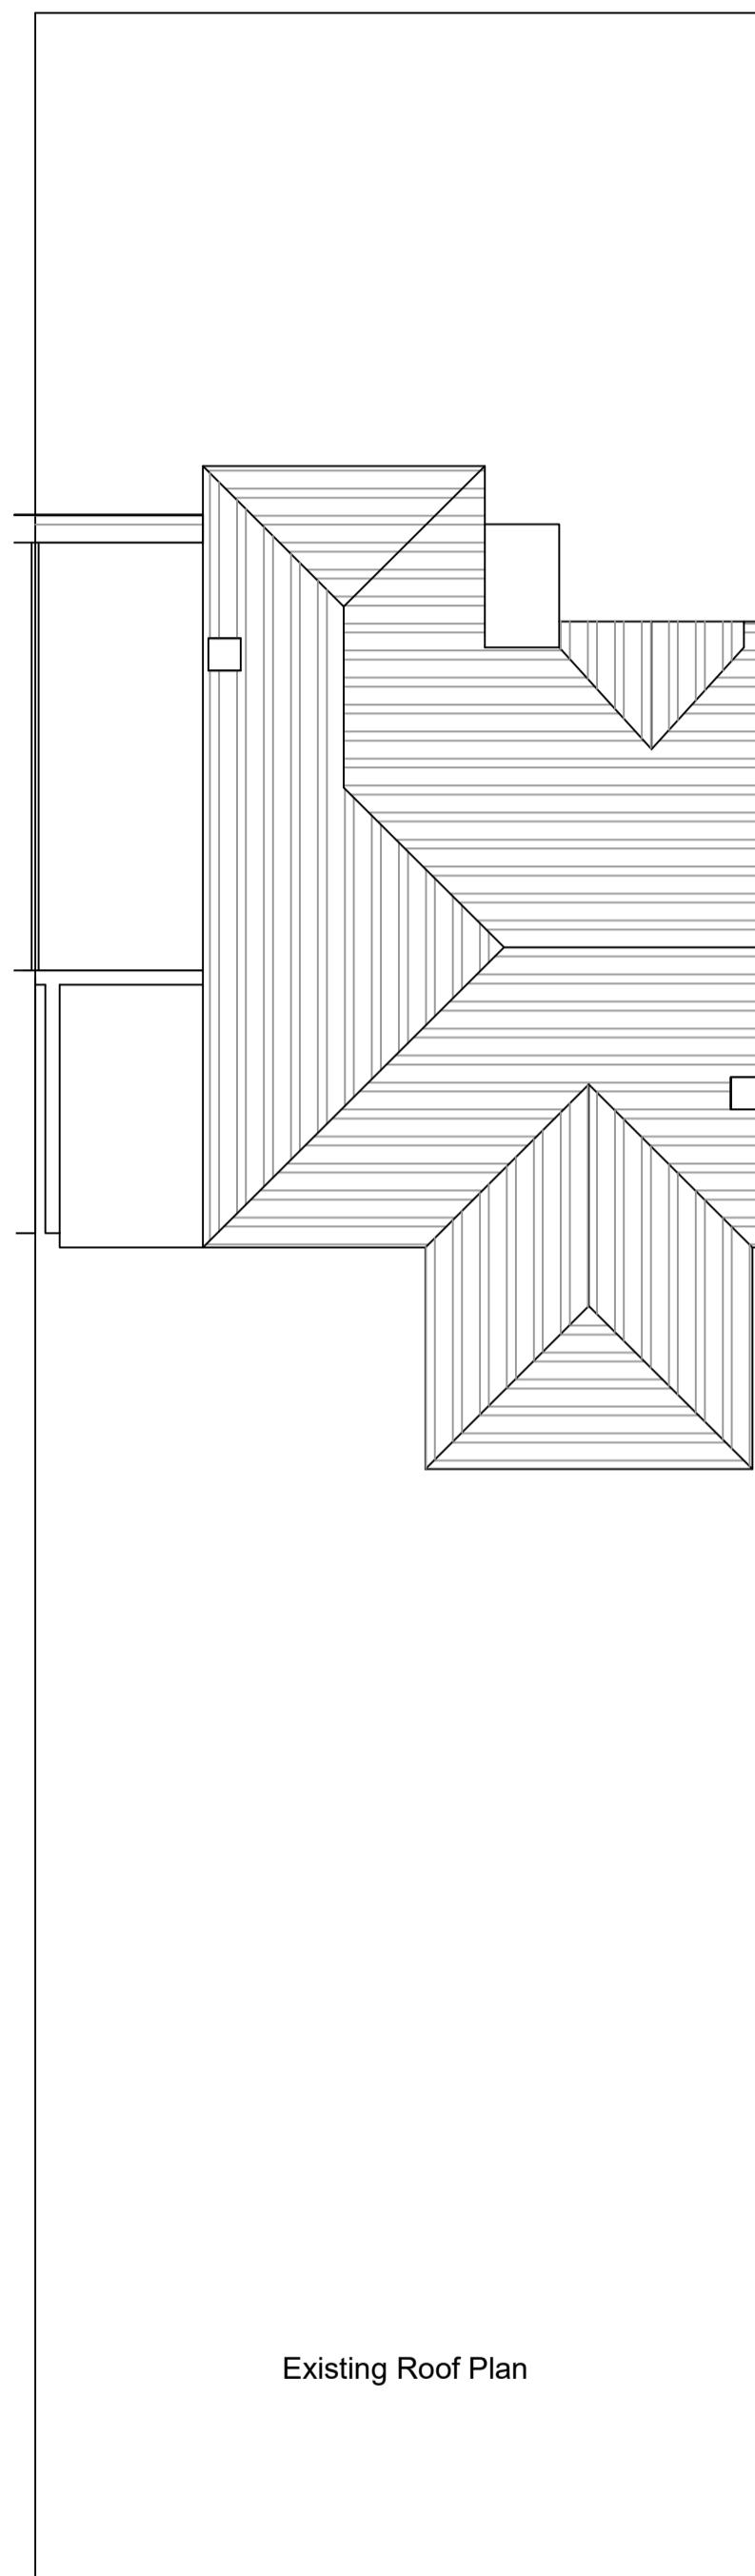

Existing Roof Plan

Drawing: Existing Floor Plans      Scale: 1:100 (A3)

Client: Champa Jadva

Site: 74 Harlyn Drive, Pinner, HA5 2DA

Page 1 of 6   Rev 1

Oct 2023

0 1 2 3 4 5 m  
SCALE 1:100