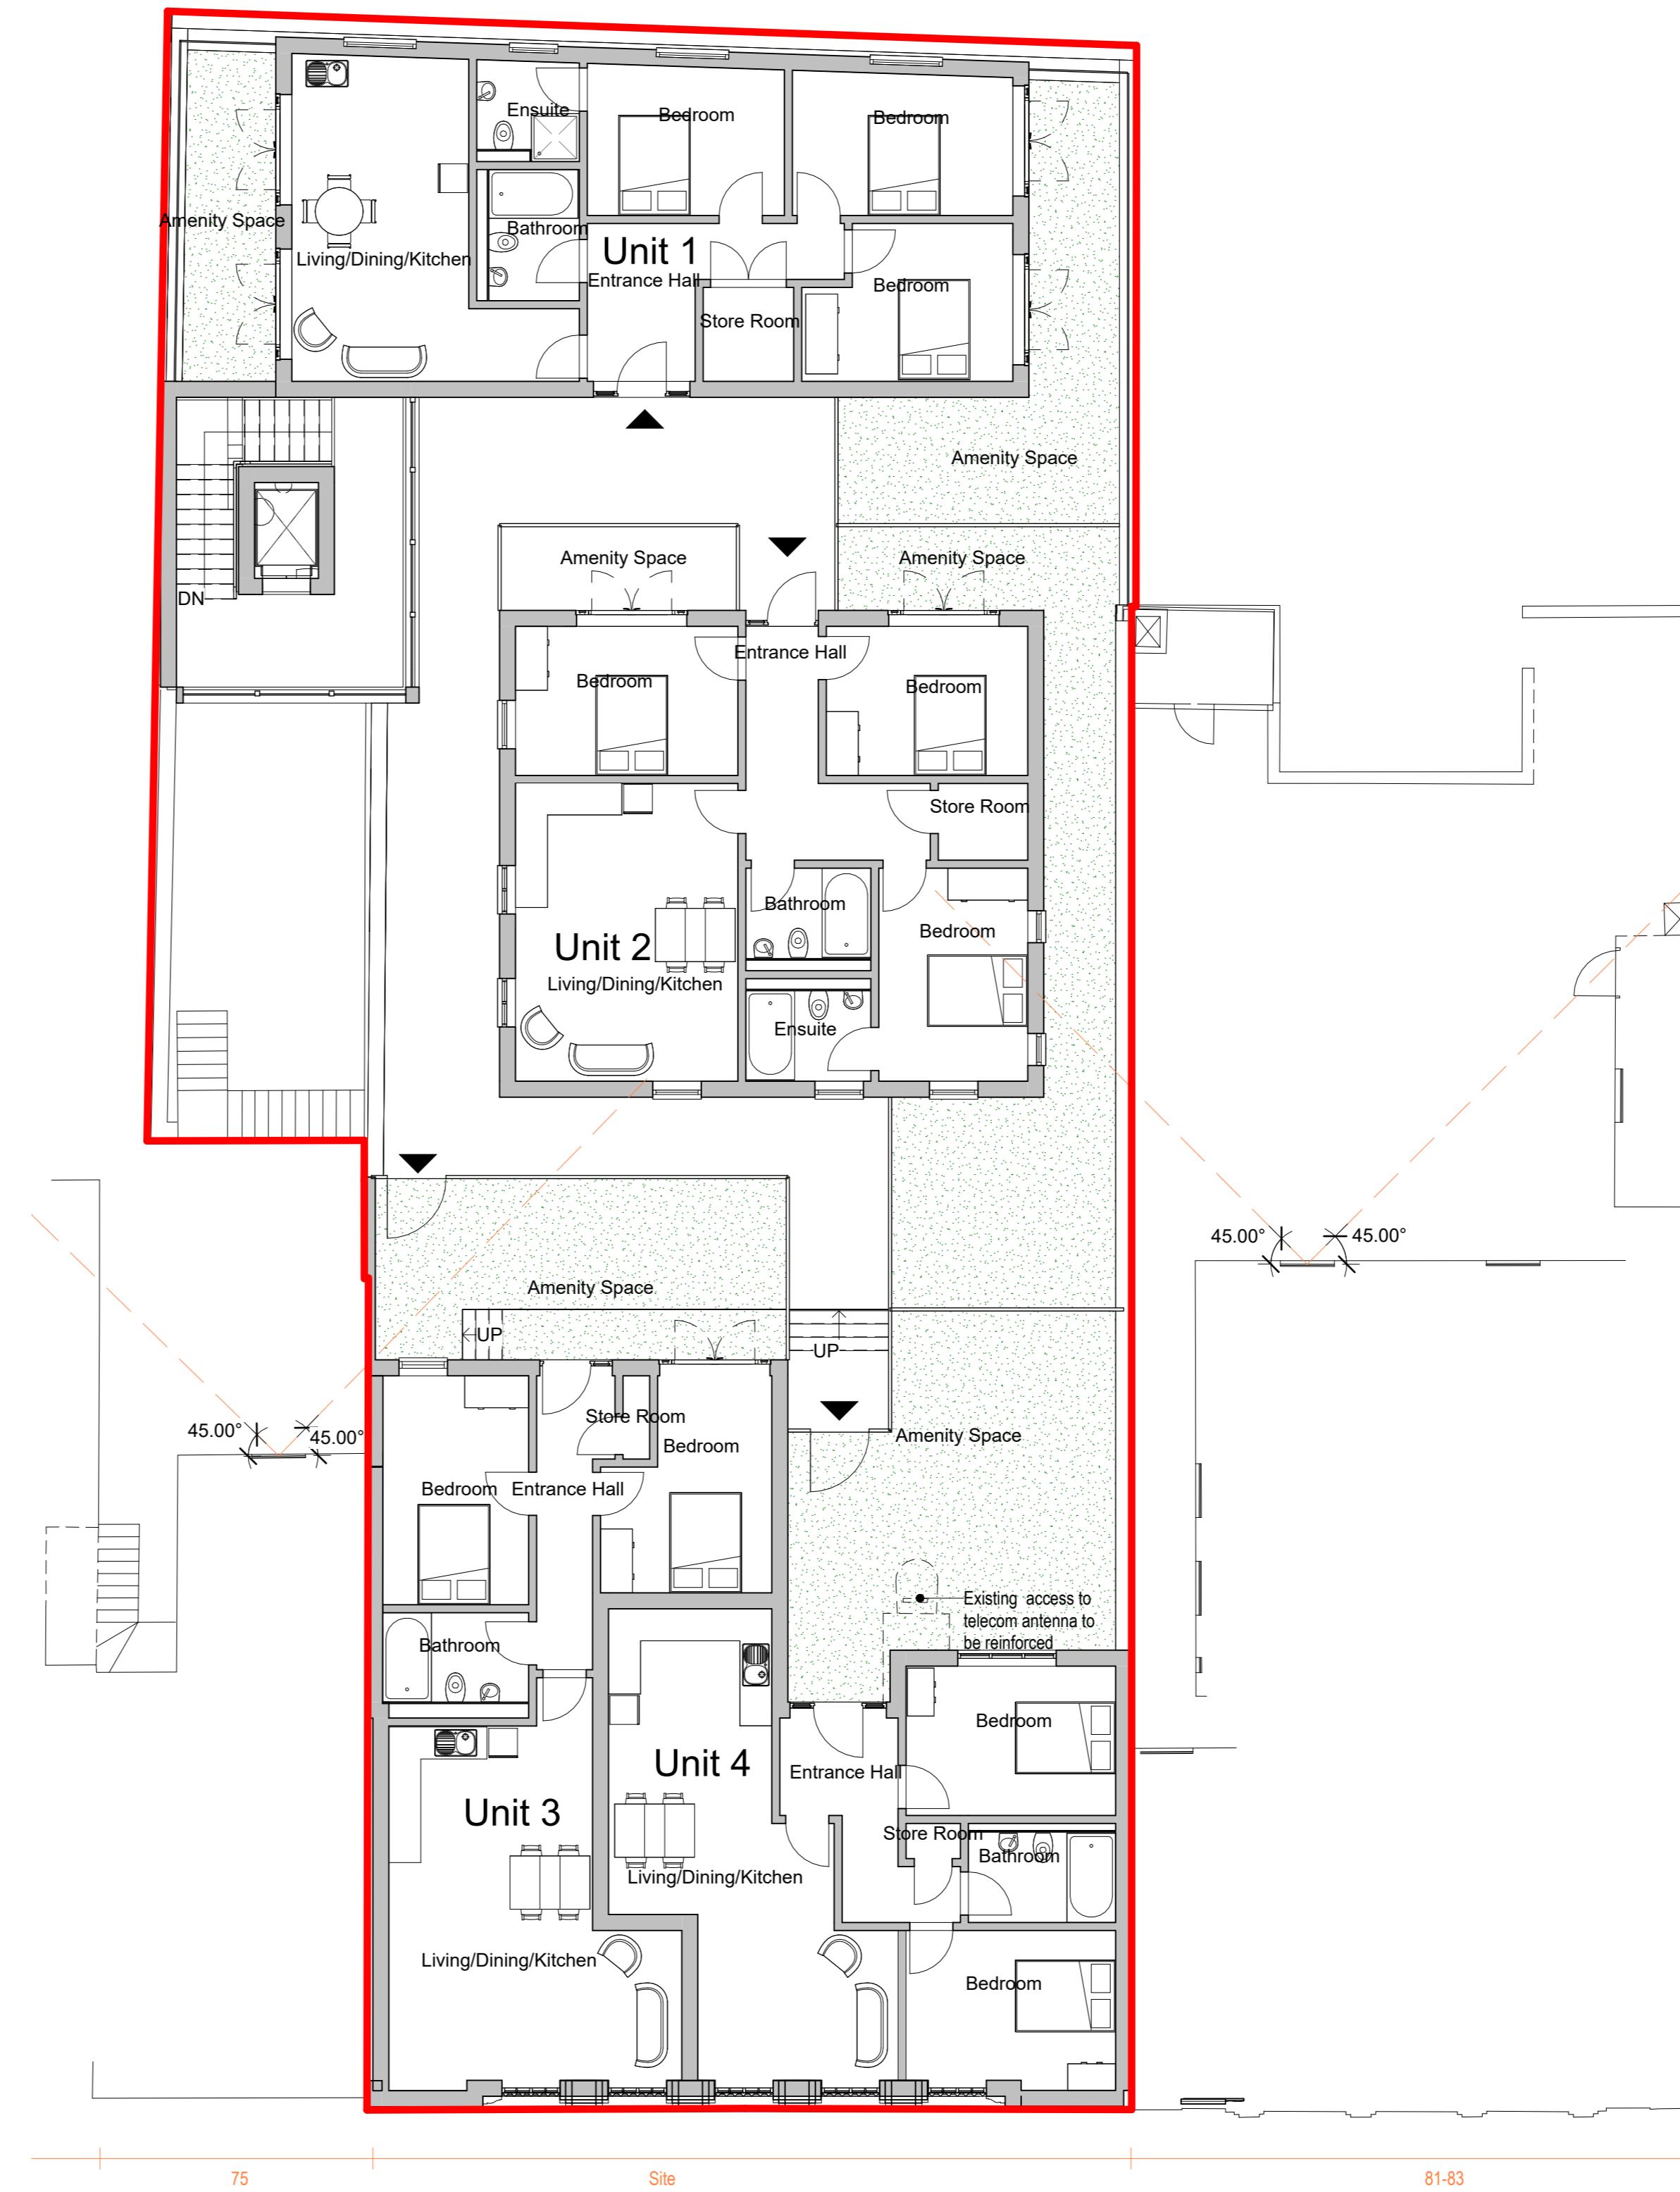


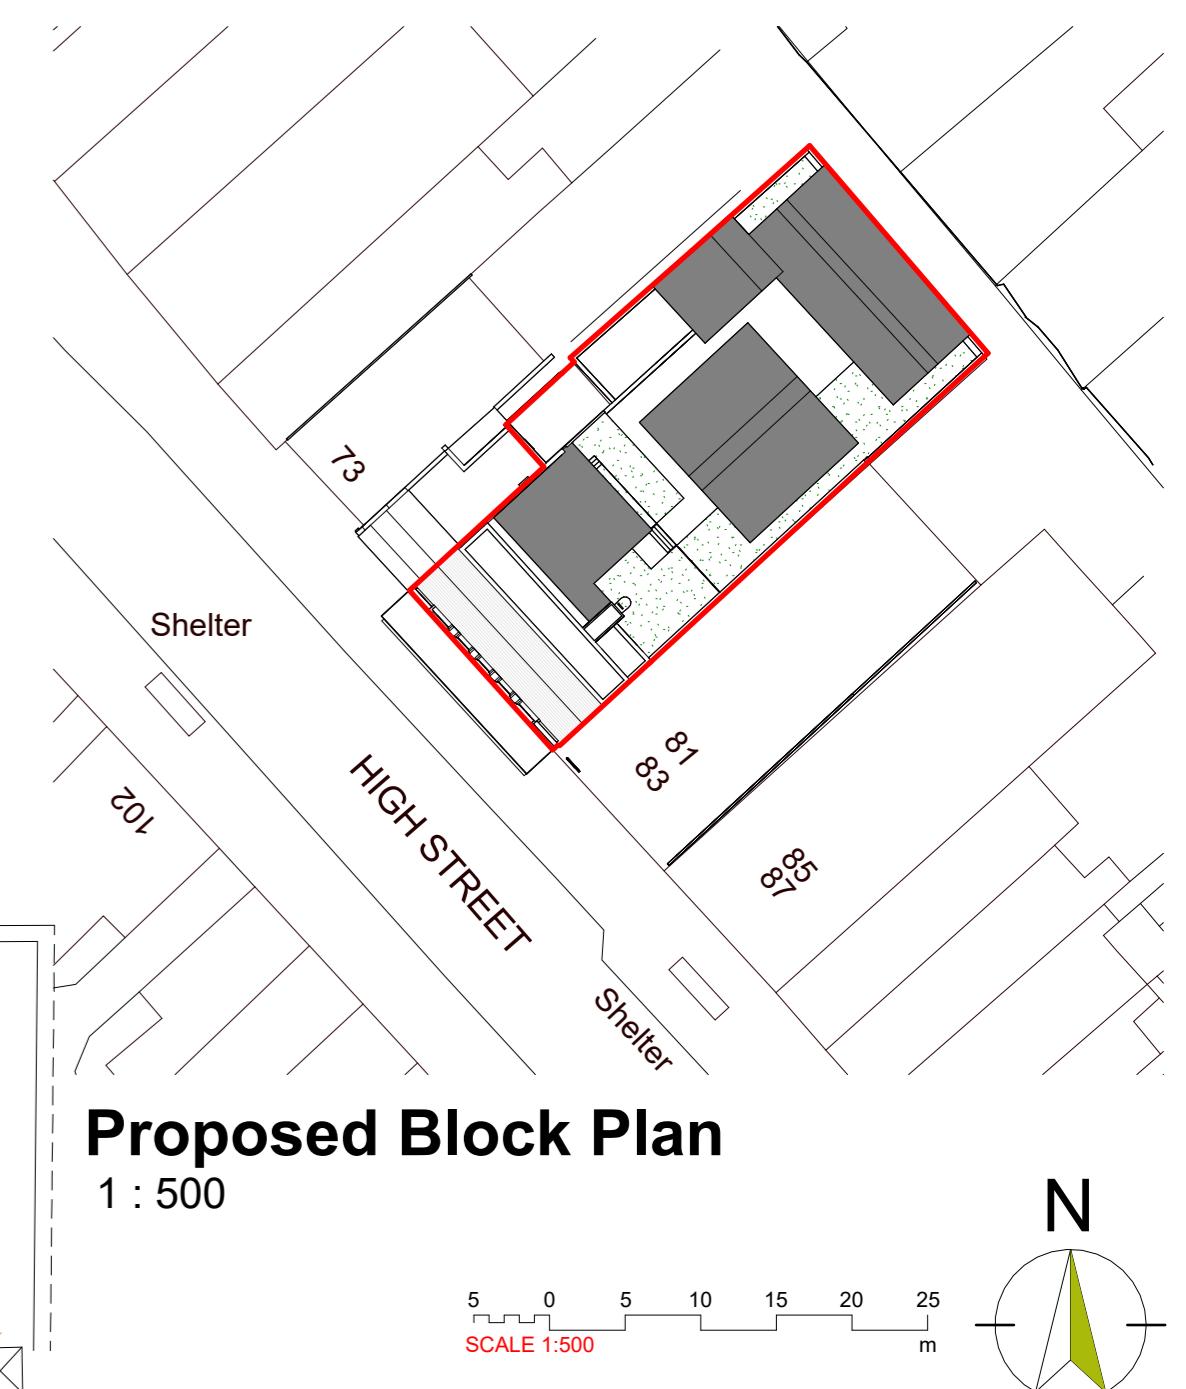
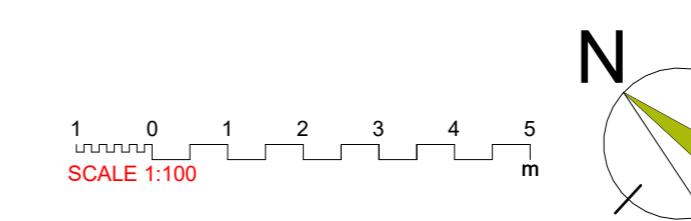
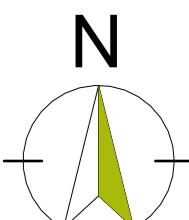
Proposed Ground Floor

1 : 100



Proposed Second Floor

1 : 100

Proposed Block Plan  
1 : 500

Rev Date Description



the studio  
building 15 north  
culham science centre  
abingdon  
oxford OX14 3EB

telephone 01865 407722  
enquiry@lapdarchitects.co.uk  
www.lapdarchitects.co.uk



CLIENT	DRAWING NO.	1 Preparation & Brief
LYTTON & CO London LTD	C246_03	<input type="checkbox"/>
PROJECT	2 Concept Design	<input type="checkbox"/>
C246 John Sanders, 77-79 High Street, Ruislip HA4 8JB	3 Developed Design	<input type="checkbox"/>
DRAWING	4 Technical Design	<input type="checkbox"/>
Proposed Block Plan and Floor Plans	5 Construction	<input type="checkbox"/>
	6 Handover	<input type="checkbox"/>
DATE	May 2023	