
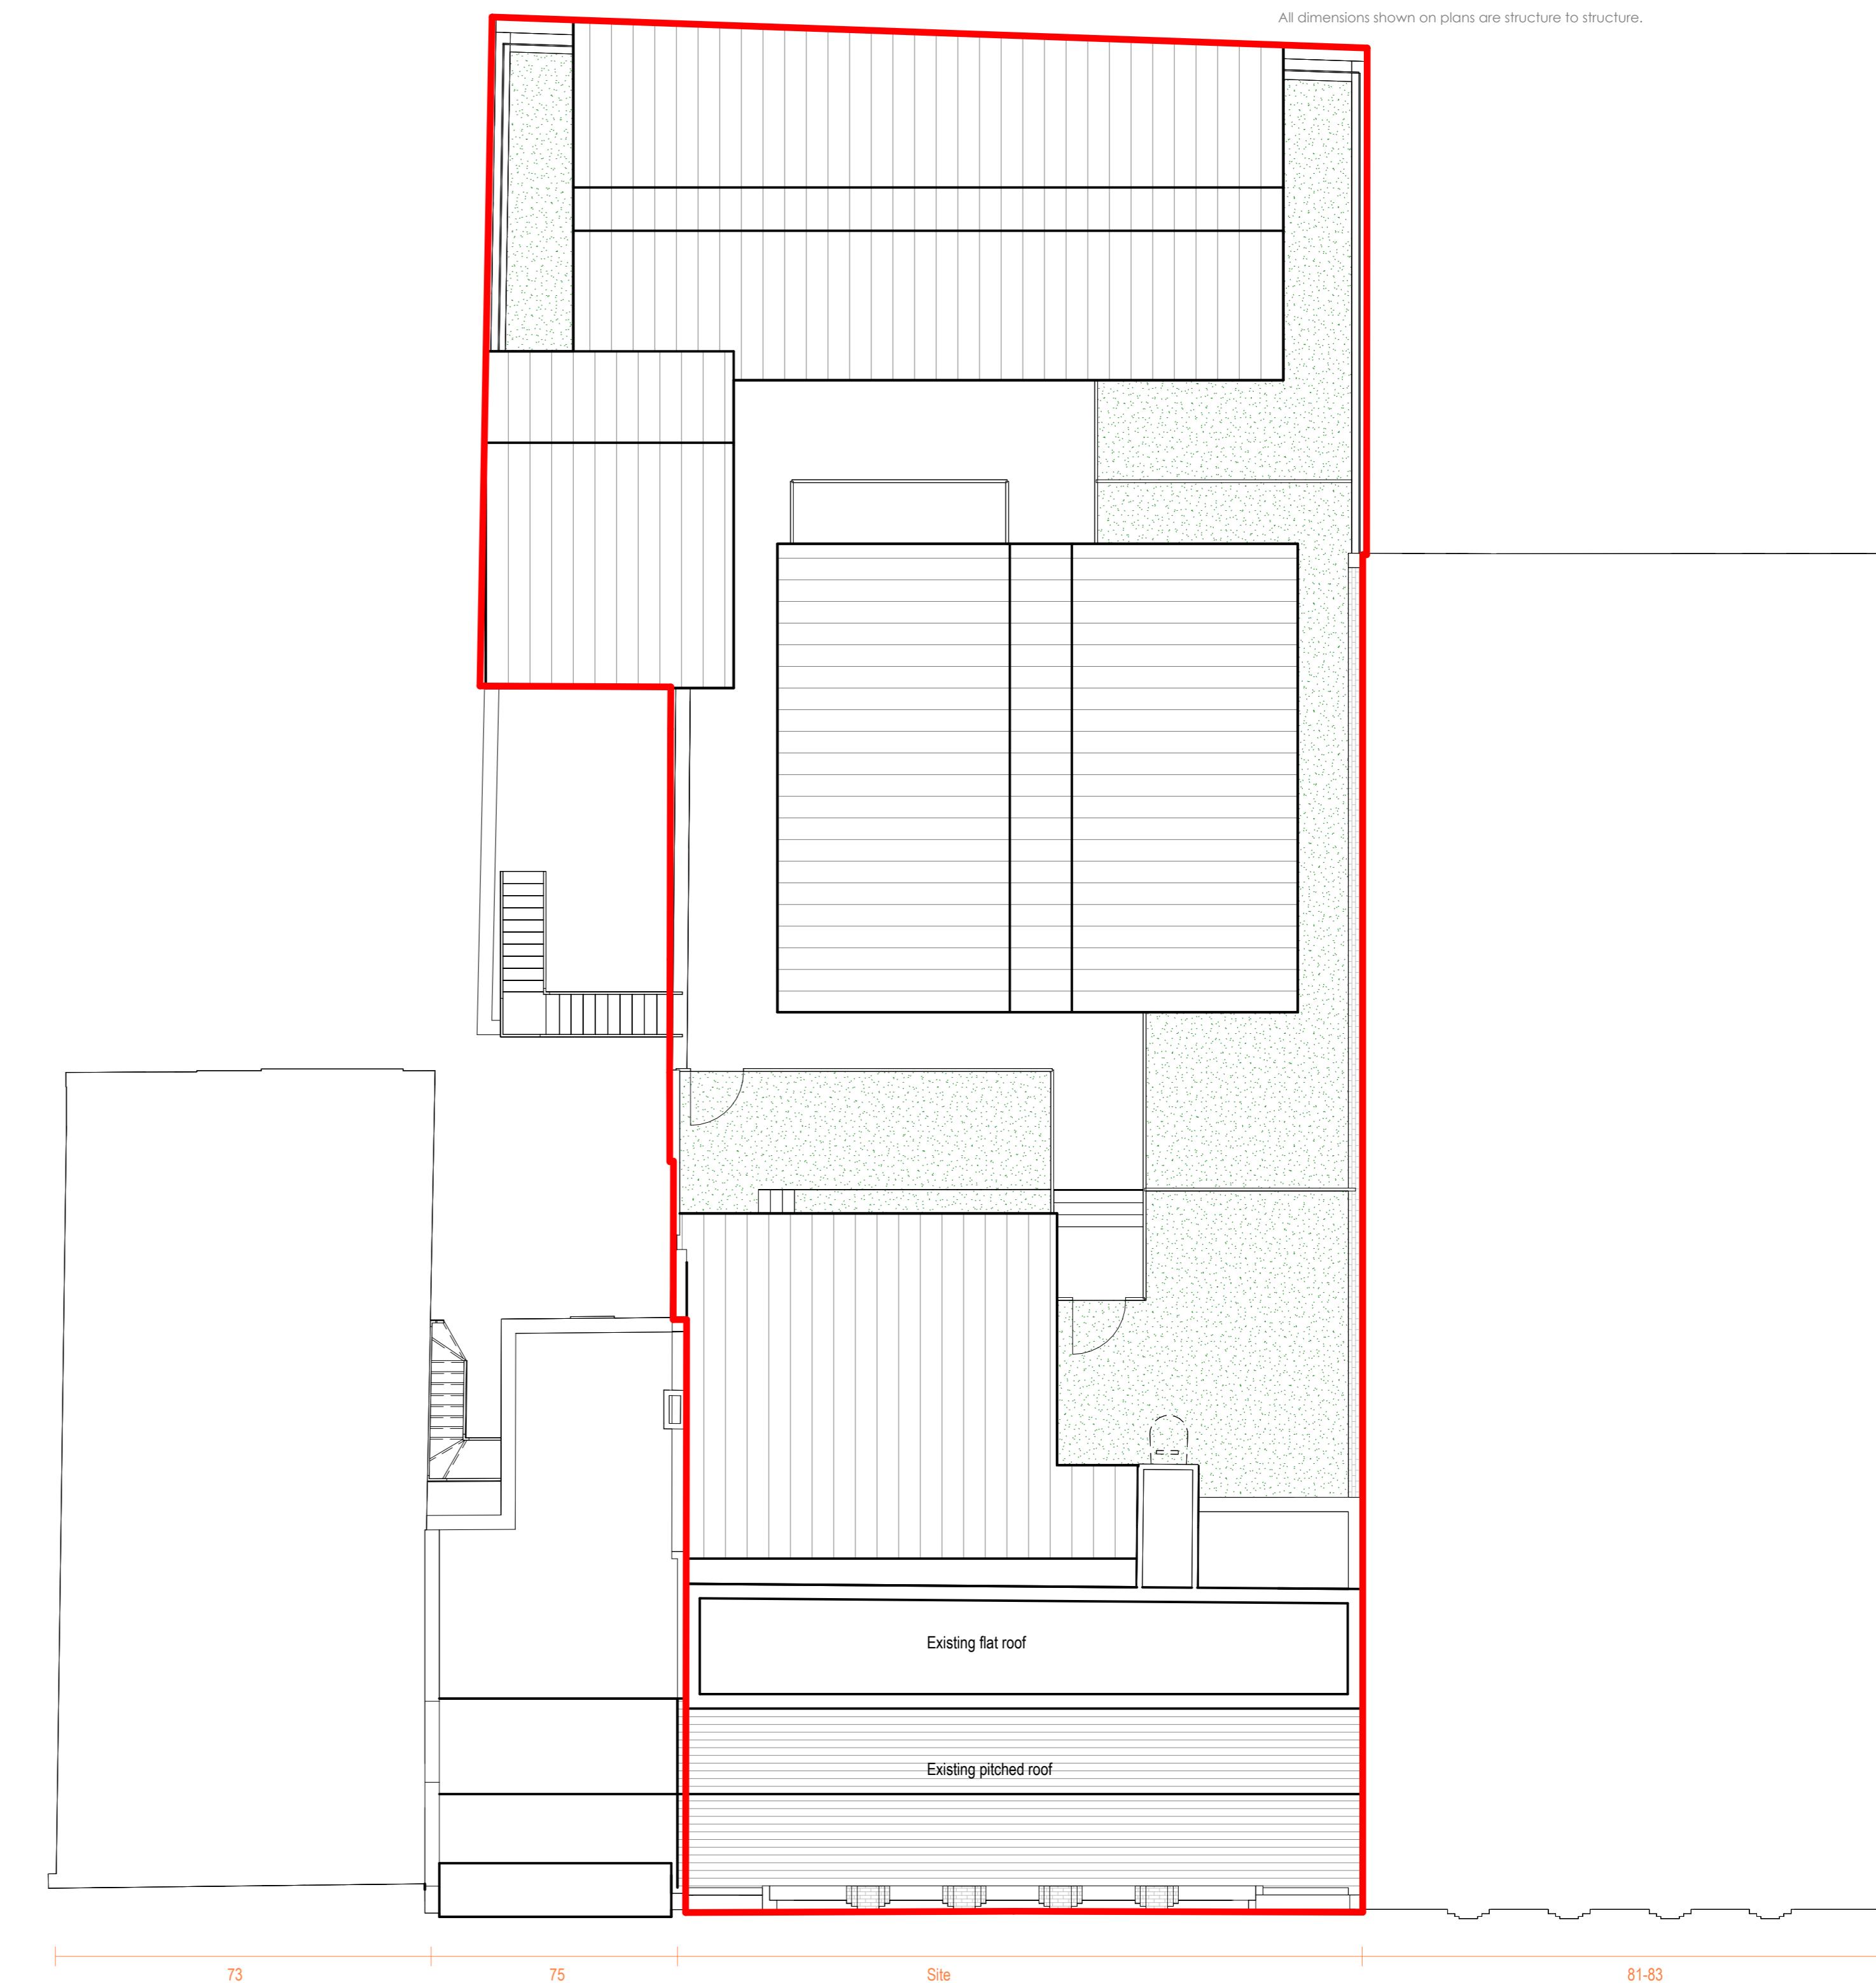


Existing Roof Plan

1 : 100

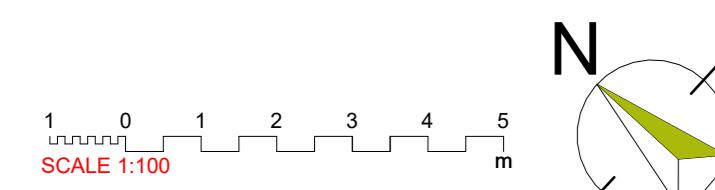

Proposed Roof Plan

1 : 100

the studio
building 15 north
culham science centre
abingdon
oxford OX14 3EB

telephone 01865 407722
enquiry@lapdarchitects.co.uk
www.lapdarchitects.co.uk



lapd
architects

CLIENT LYTTON & CO London LTD	DRAWING NO. C246. 04.	1 Preparation & Brief	<input type="checkbox"/>
PROJECT C246 John Sanders, 77-79 High Street, Ruislip HA4 8JB	Drawn by: TL Checked by: OL	2 Concept Design	<input type="checkbox"/>
DRAWING Existing and Proposed Roof Plans	SCALE as labelled	3 Developed Design	<input checked="" type="checkbox"/>
	DATE May 2023	4 Technical Design	<input type="checkbox"/>
		5 Construction	<input type="checkbox"/>
		6 Handover	<input type="checkbox"/>