


Existing South-West Elevation

1 : 100

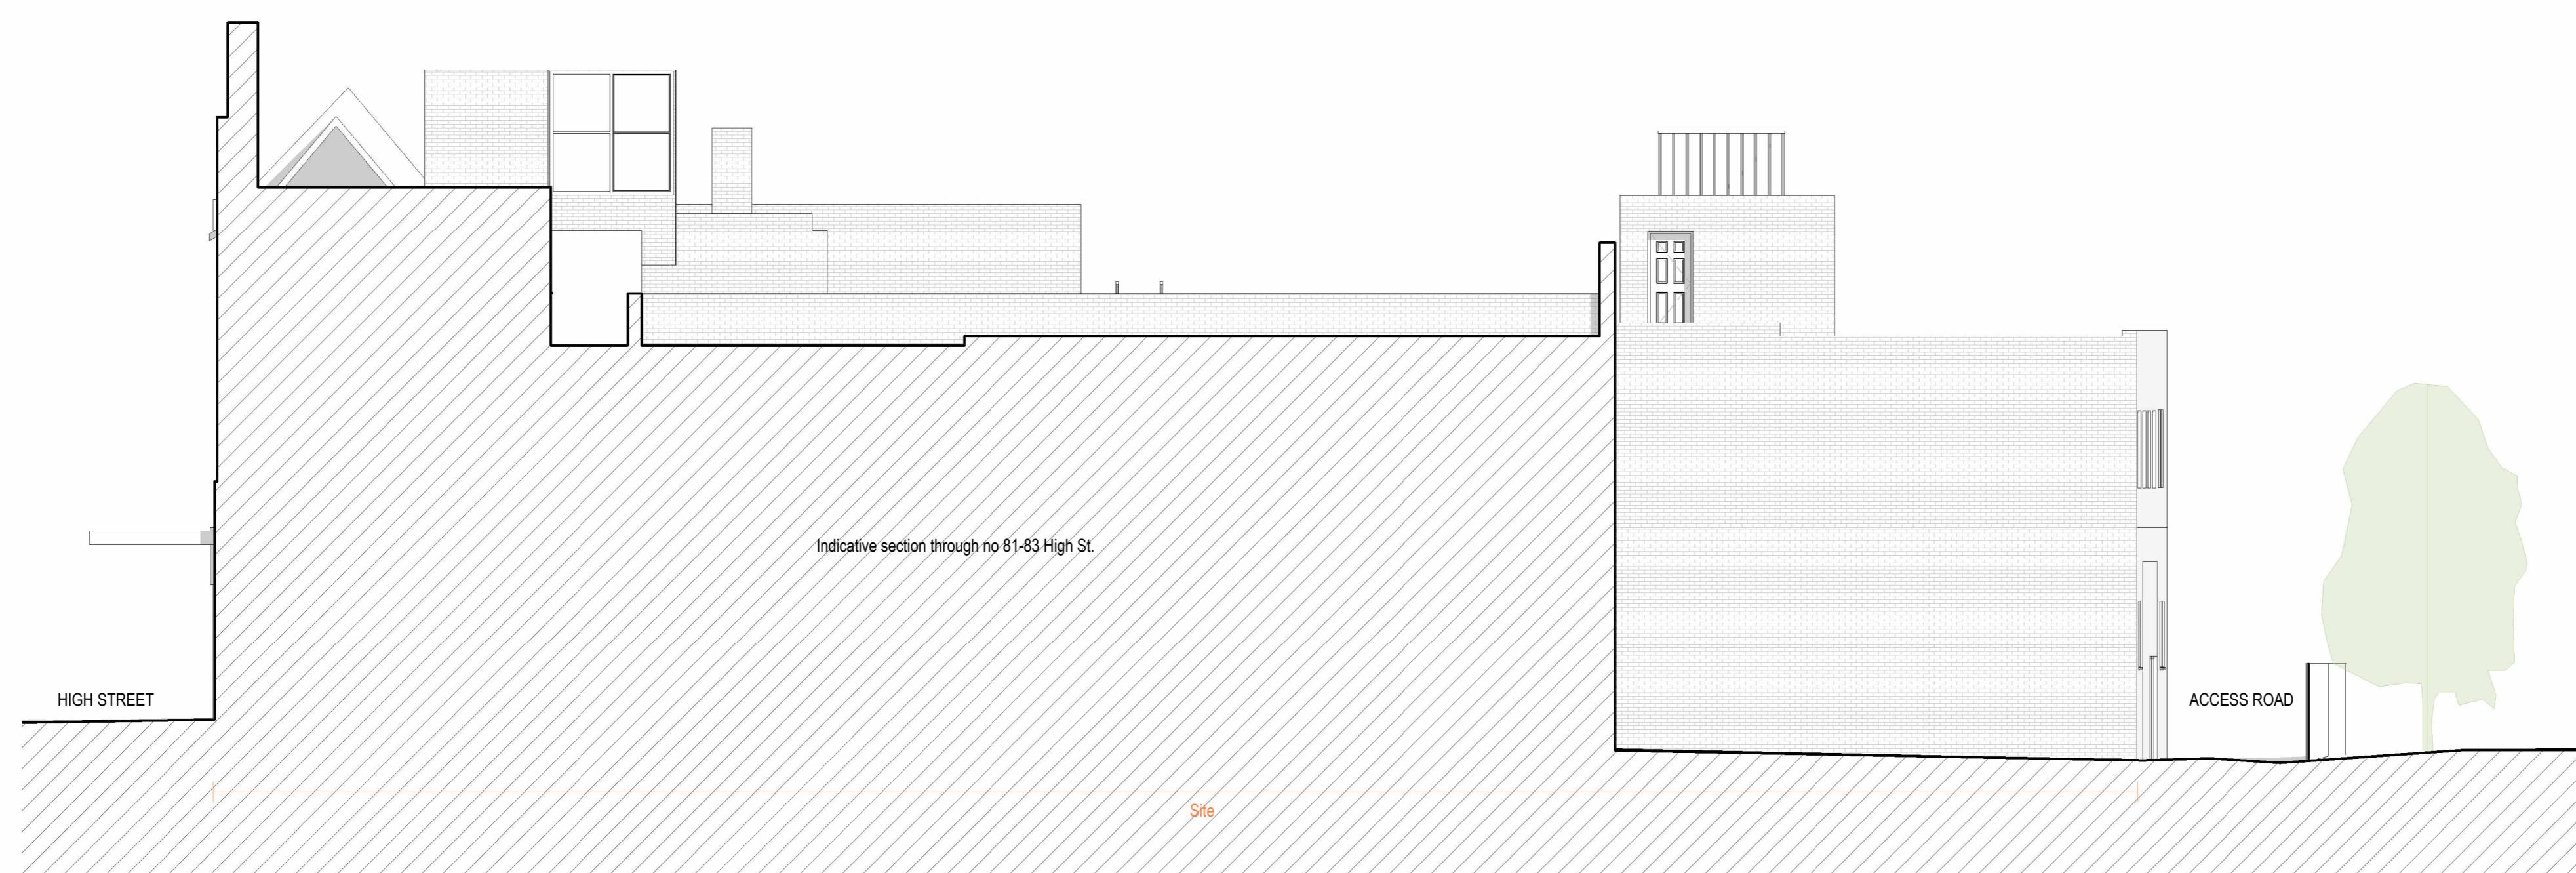

Existing South-East Elevation

1 : 100

SCALE 1:100

Rev Date Description

 lapd architects	the studio building 15 north culham science centre abingdon oxfordshire OX14 3EB	
	telephone 01865 407722 enquiry@lapdarchitects.co.uk www.lapdarchitects.co.uk	
	  	
	CLIENT LYTTON & CO London LTD	DRAWING NO. C246. 06
	PROJECT C246 John Sanders, 77-79 High Street, Ruislip HA4 8JB	Drawn by: TL Checked by: OL
DRAWING Existing Elevations	SCALE as labelled	1 Preparation & Brief <input checked="" type="checkbox"/> 2 Concept Design <input type="checkbox"/> 3 Developed Design <input type="checkbox"/> 4 Technical Design <input type="checkbox"/> 5 Construction <input type="checkbox"/> 6 Handover <input type="checkbox"/>
	SHEET SIZE (A1)	DATE May 2023