


North-East Elevation

1 : 100

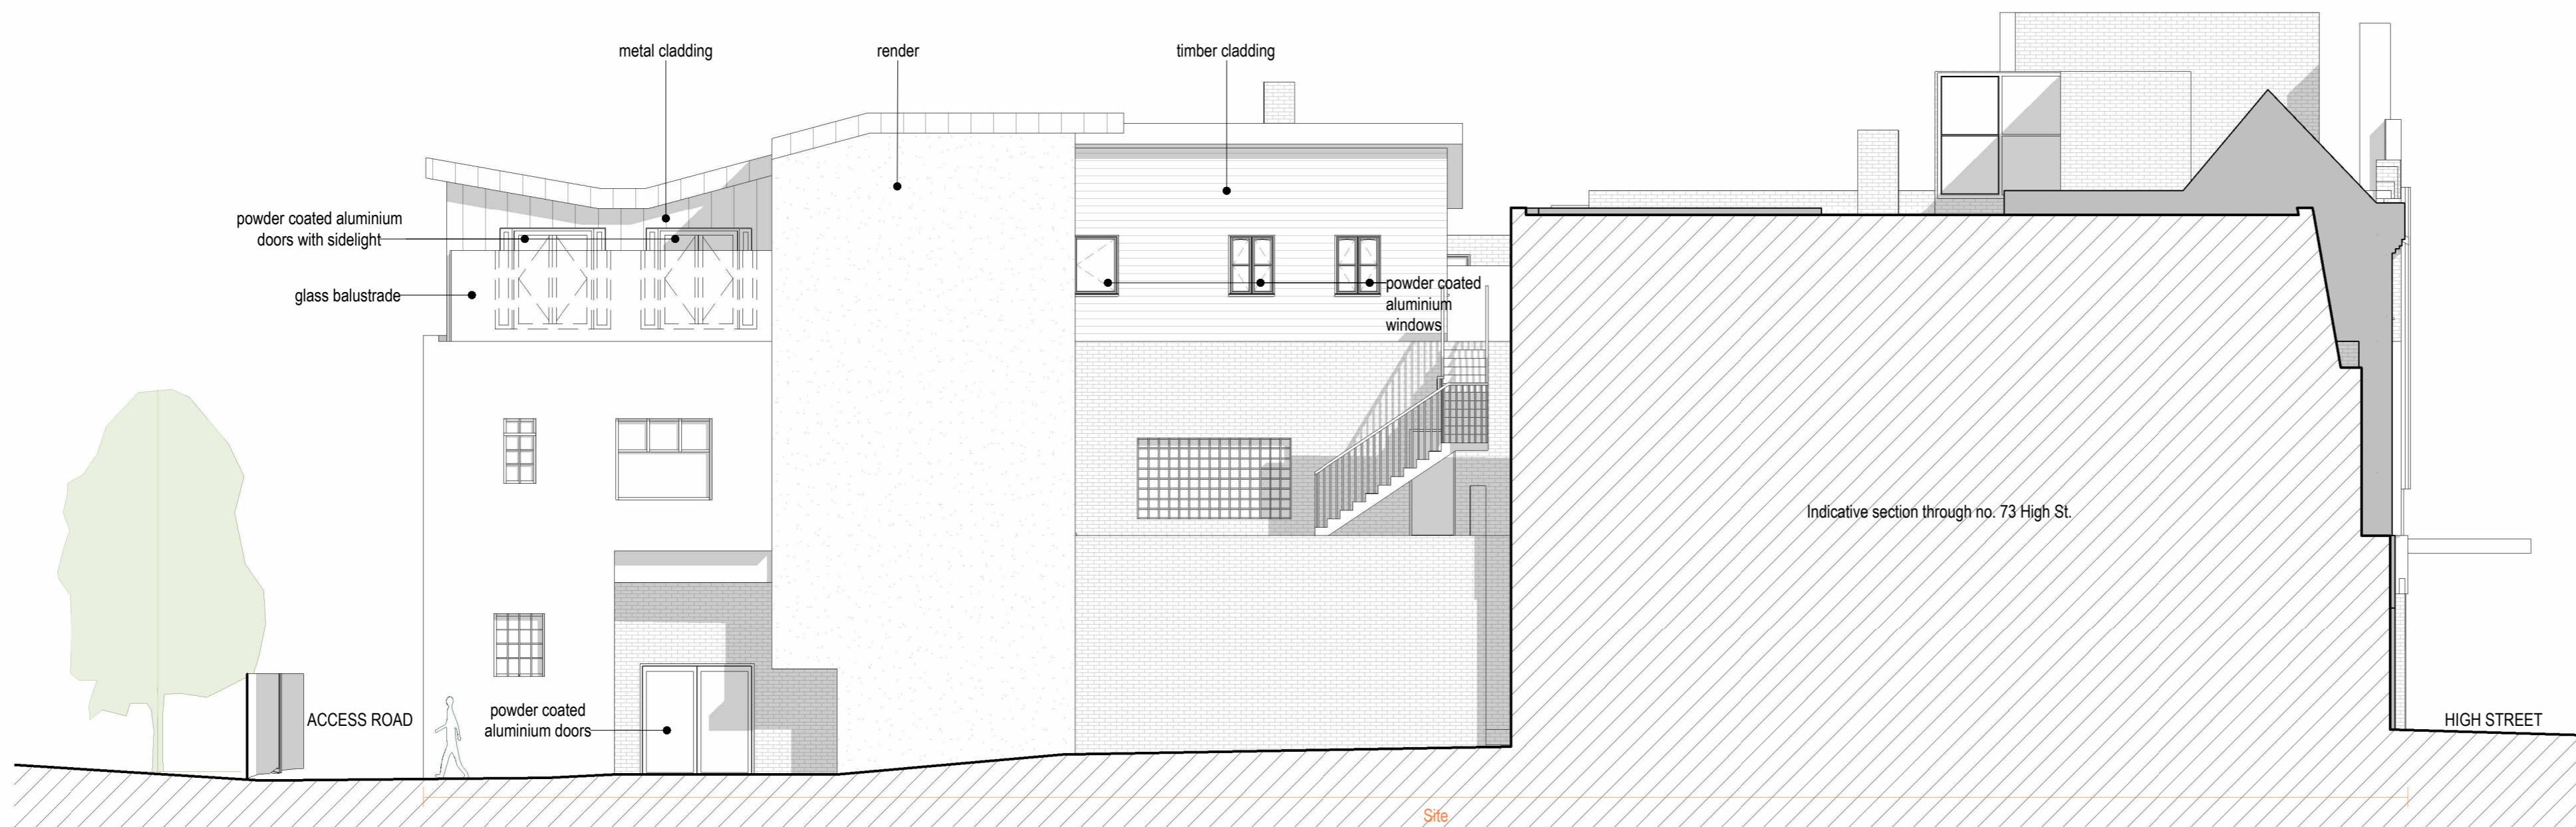

North-West Elevation

1 : 100

SCALE 1:100

Rev Date Description

 the studio building 15 north culham science centre abingdon oxford OX14 3EB	telephone 01865 407722	
	enquiry@lapdarchitects.co.uk	
f		YouTube
CLIENT LYTTON & CO London LTD	DRAWING NO. C246. 07.	1 Preparation & Brief <input type="checkbox"/>
PROJECT C246 John Sanders, 77-79 High Street, Ruislip HA4 8JB	Drawn by: TL Checked by: OL	2 Concept Design <input type="checkbox"/>
DRAWING Proposed Elevations	SCALE as labelled	3 Developed Design <input type="checkbox"/>
	DATE May 2023	4 Technical Design <input type="checkbox"/>
		5 Construction <input type="checkbox"/>
		6 Handover <input type="checkbox"/>