




EXISTING ROOF PLAN

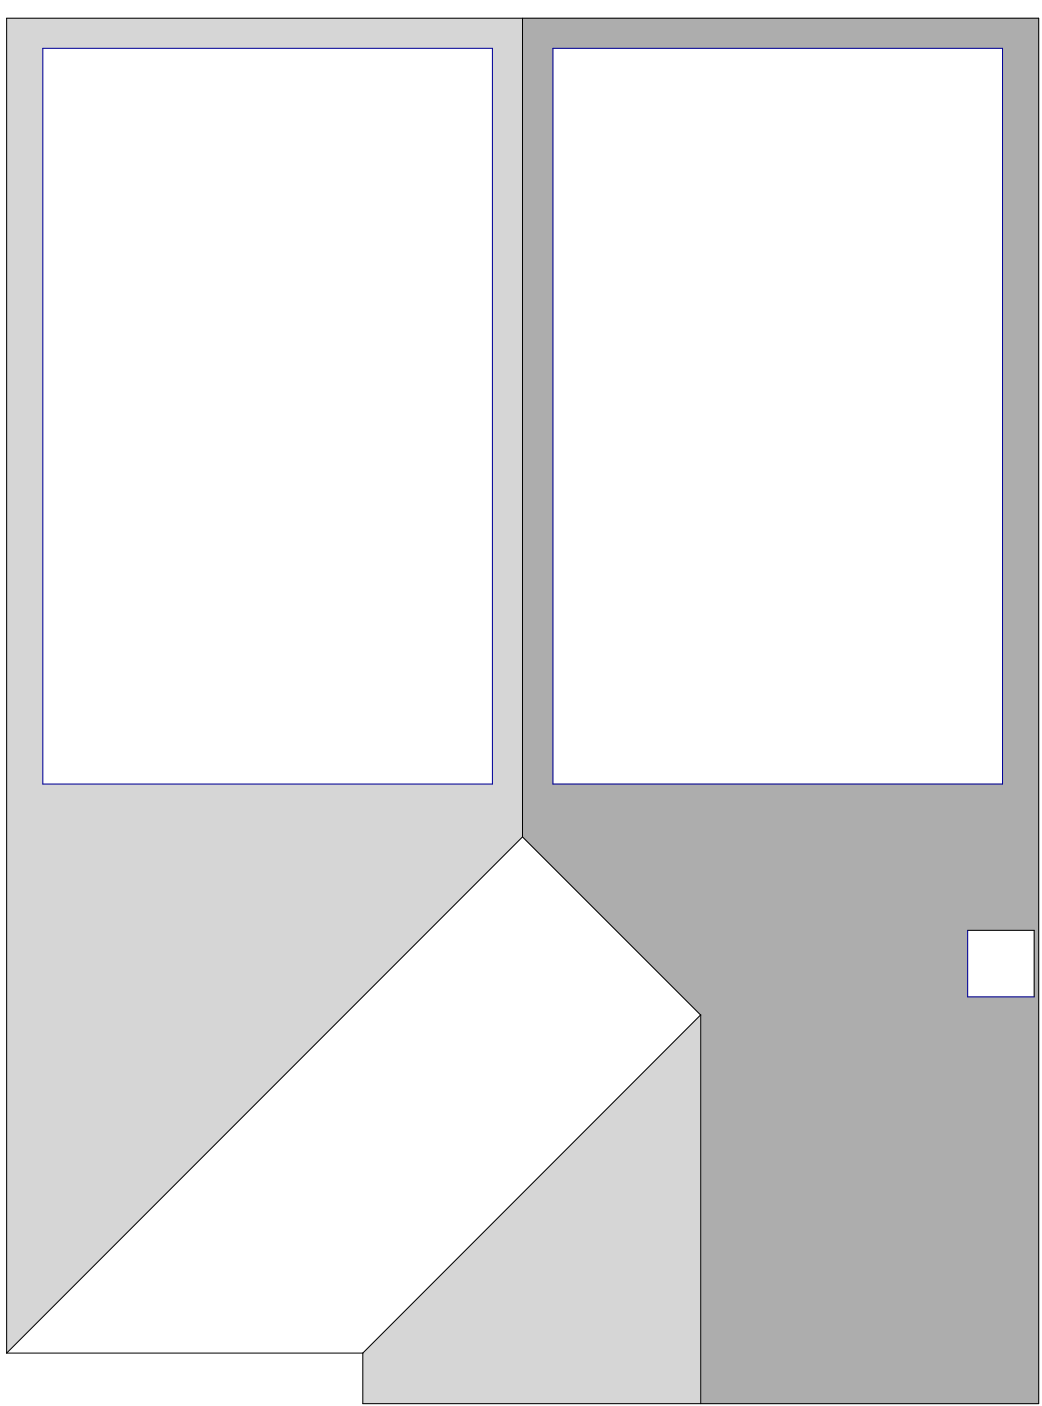


PROPOSED ROOF PLAN

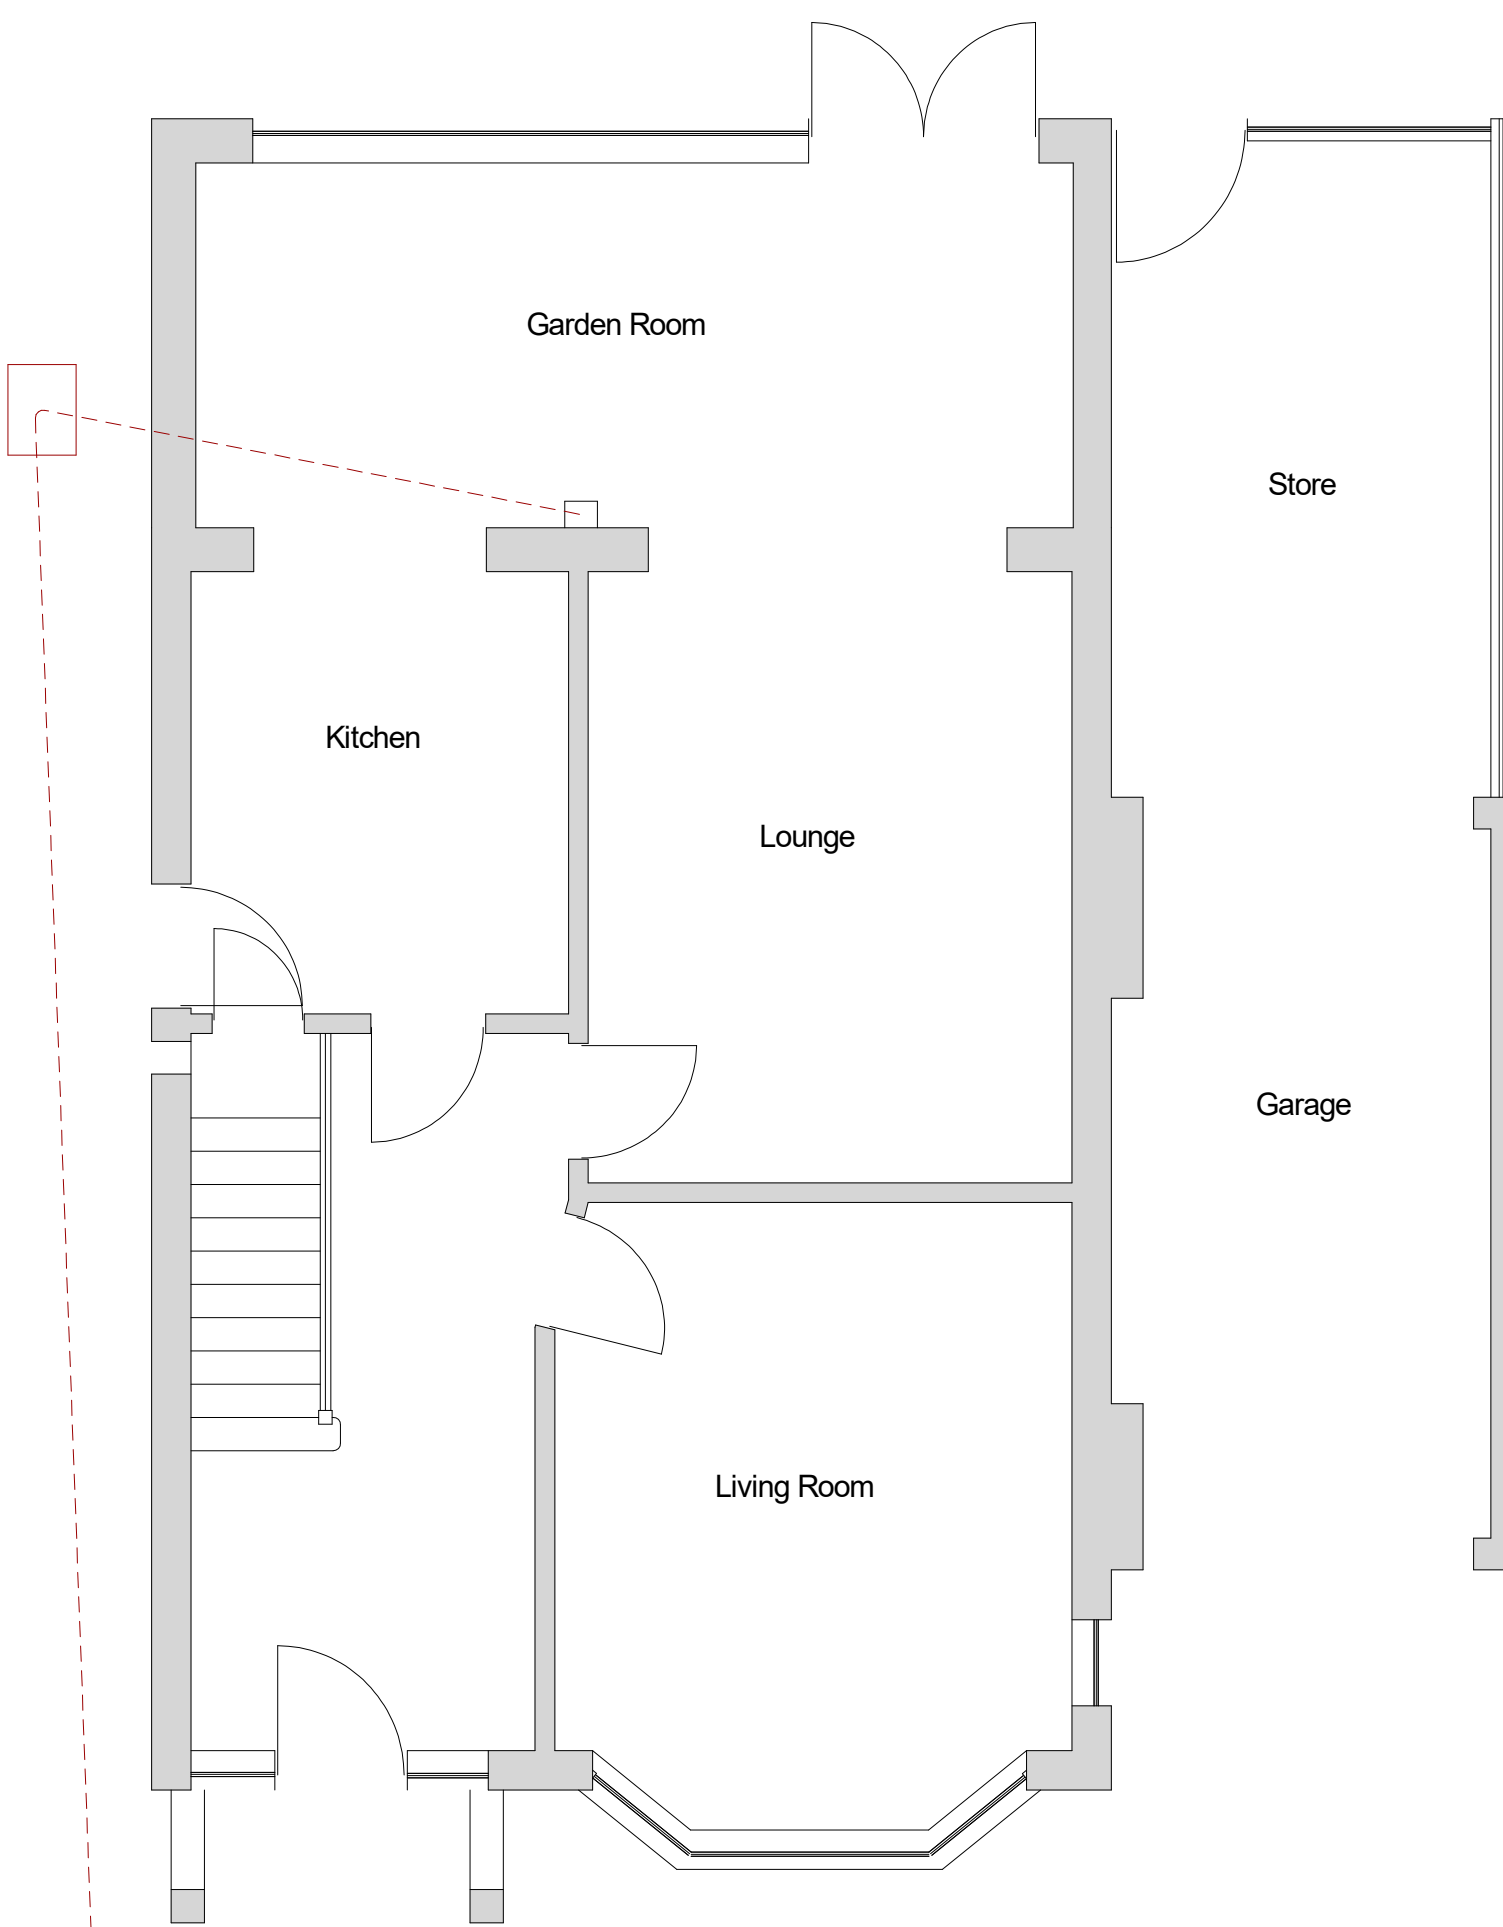


EXISTING GROUND FLOOR

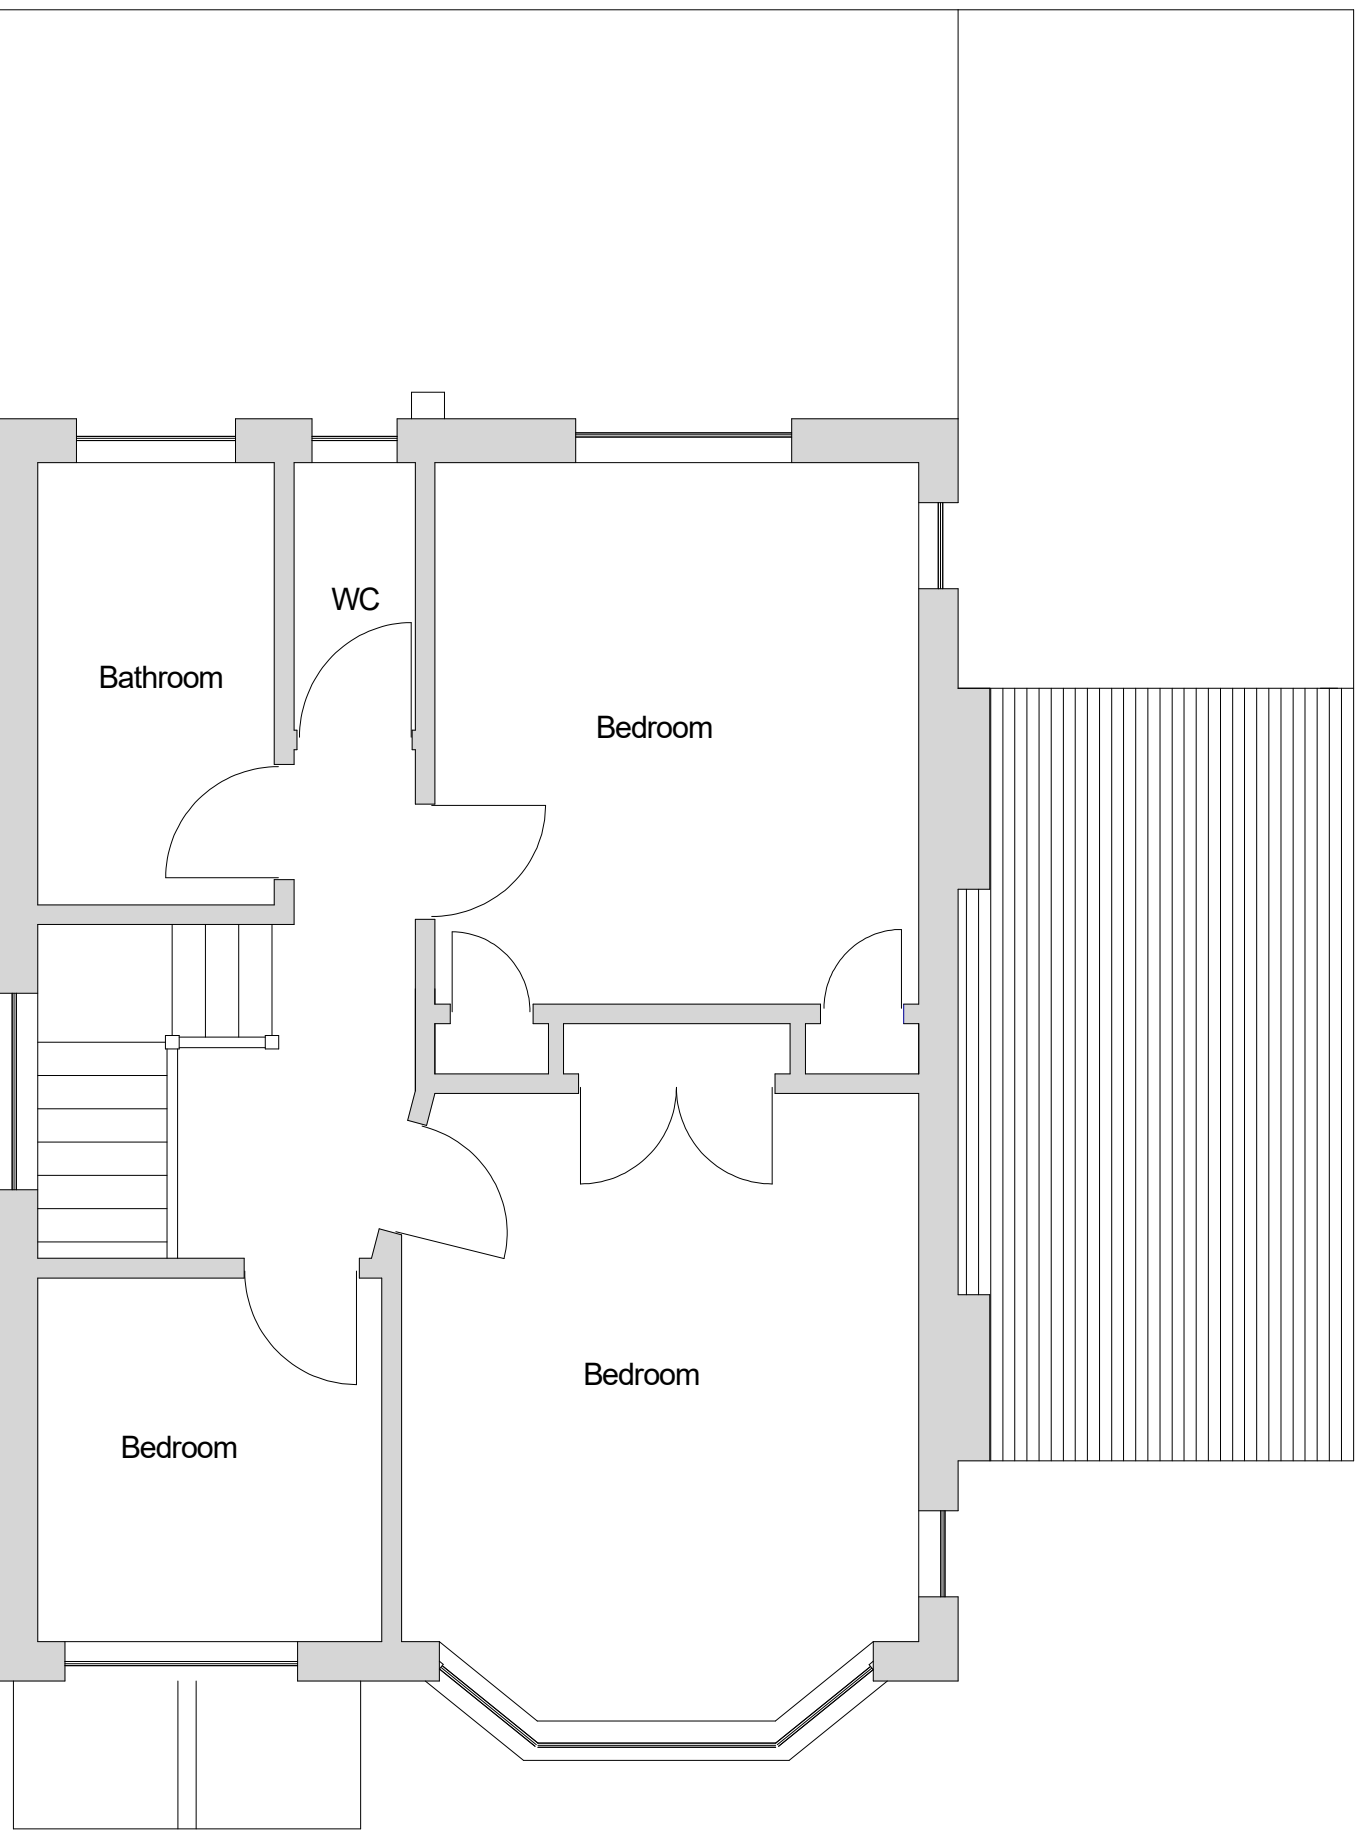

EXISTING FIRST FLOOR

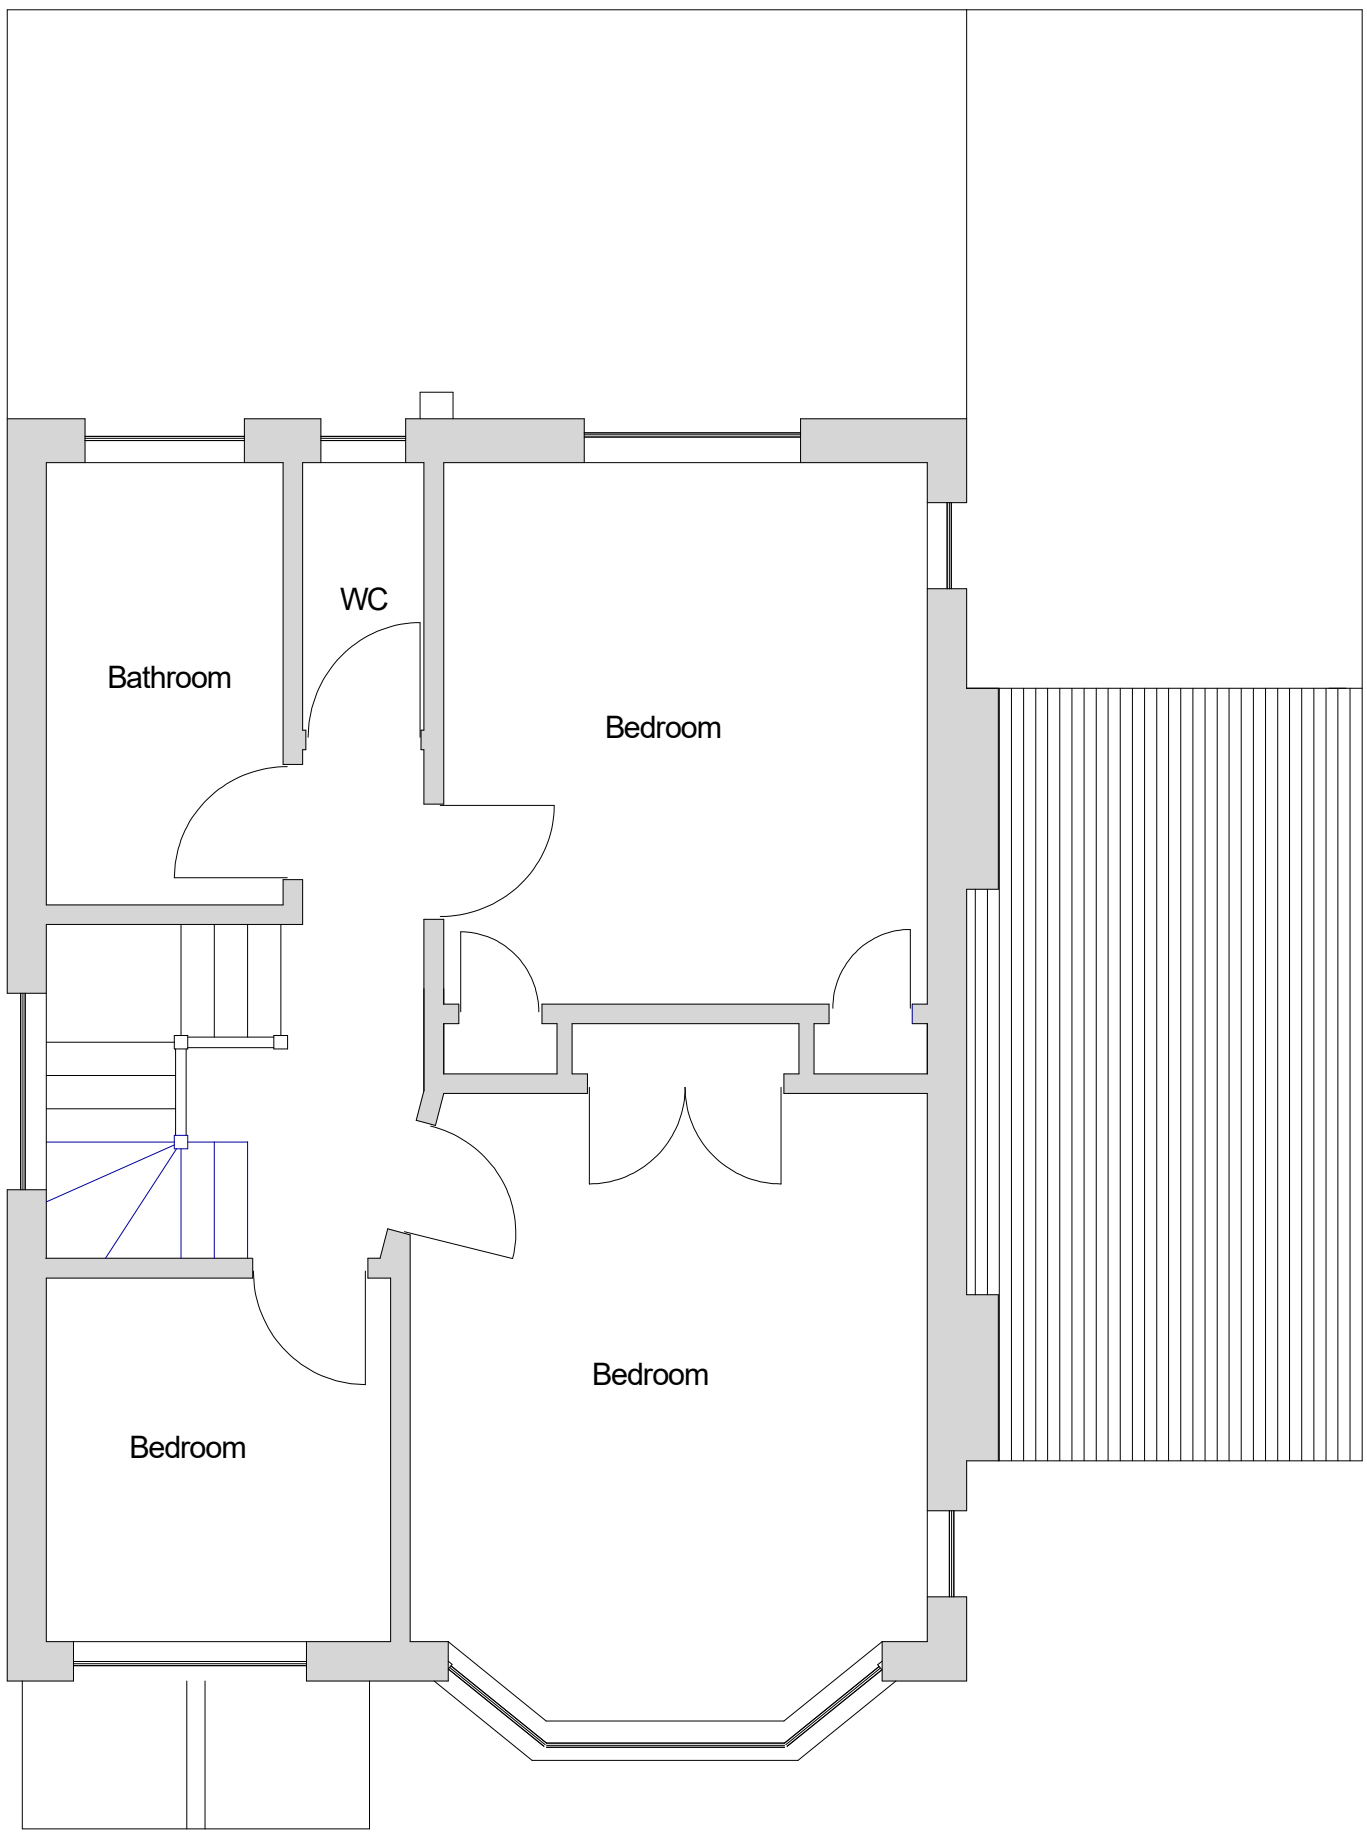

PROPOSED FIRST FLOOR

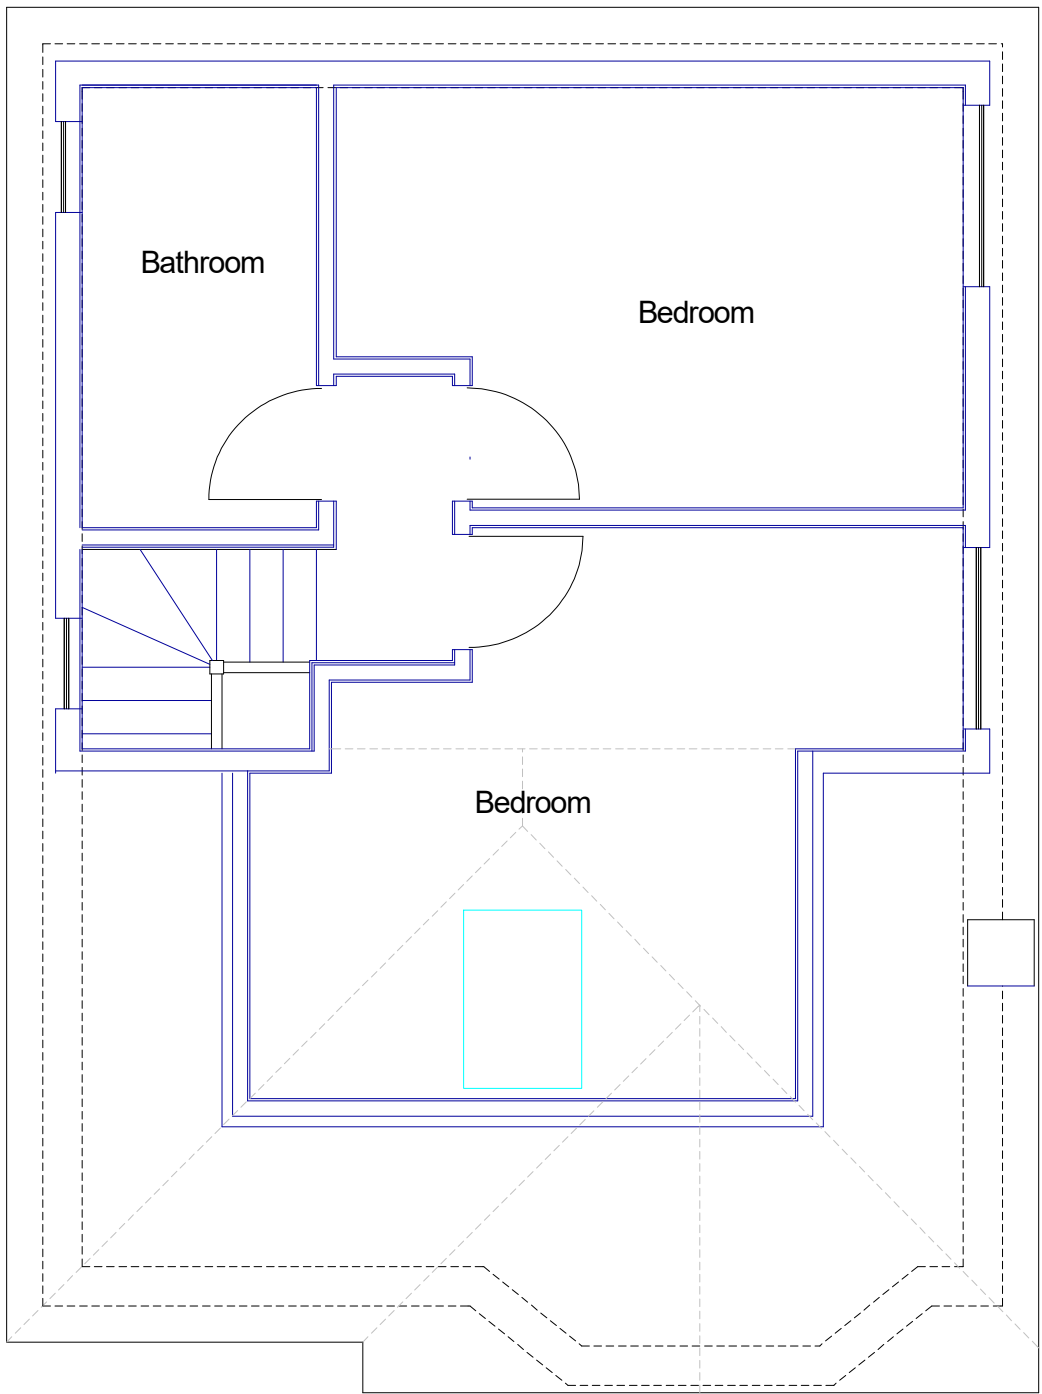

PROPOSED LOFT FLOOR

91 St Georges Drive
Ickenham



PLAN

PROJECT

Existing Plans

Extension and Loft Conversion

DWG No

1
Rev: -

Date: July 2022

Project: 30 St Georges Drive, Ickenham
Scale 1:50 @ A0
Checked: AW
Drawing Title: Plans
Status: Planning
Job No: 406

Highford
Design and Build Limited
27 Bellamy Close, Ickenham, Middlesex UB10 8SJ
email: info@highforddesign.co.uk - web: www.highforddesign.co.uk
telephone: 01845 622515 - mobile: 07957 940205