




Existing First Floor Plan
Scale 1:100

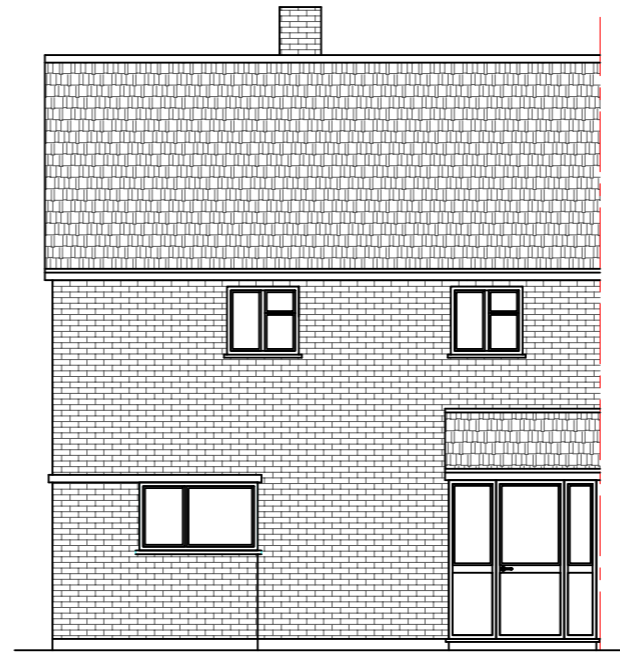


Existing Front Elevation
Scale:1:100

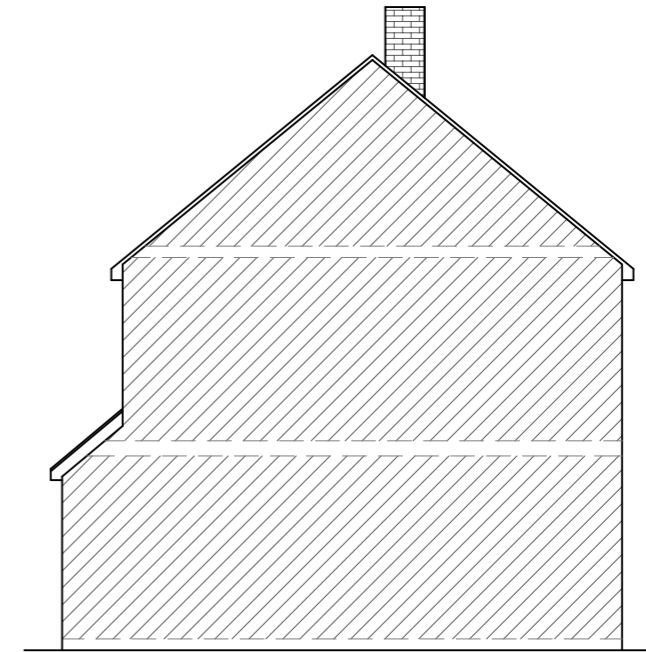


Existing Side Elevation
Scale:1:100

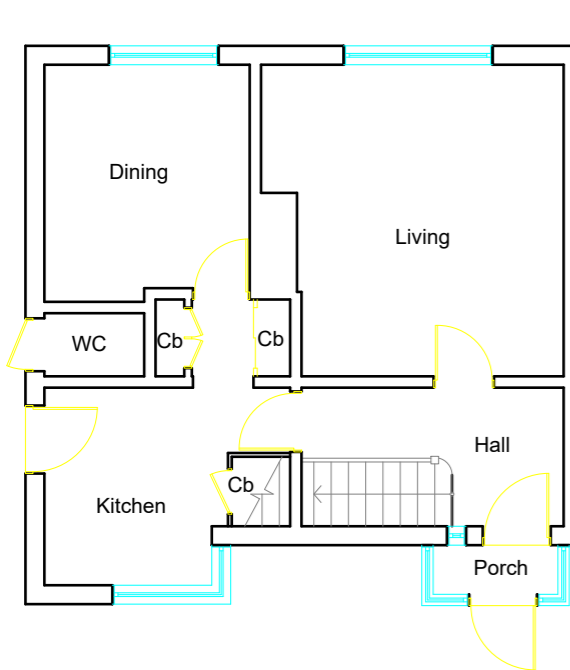

Existing Ground Floor Plan
Scale 1:100

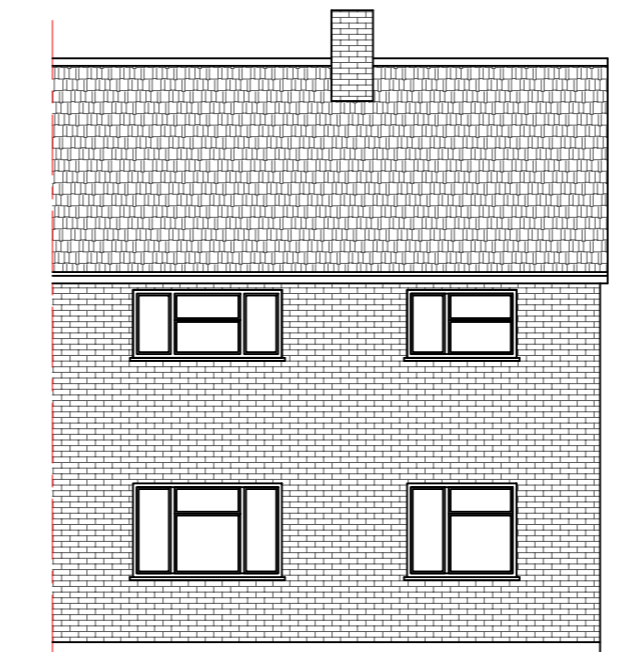


Existing Rear Elevation
Scale:1:100

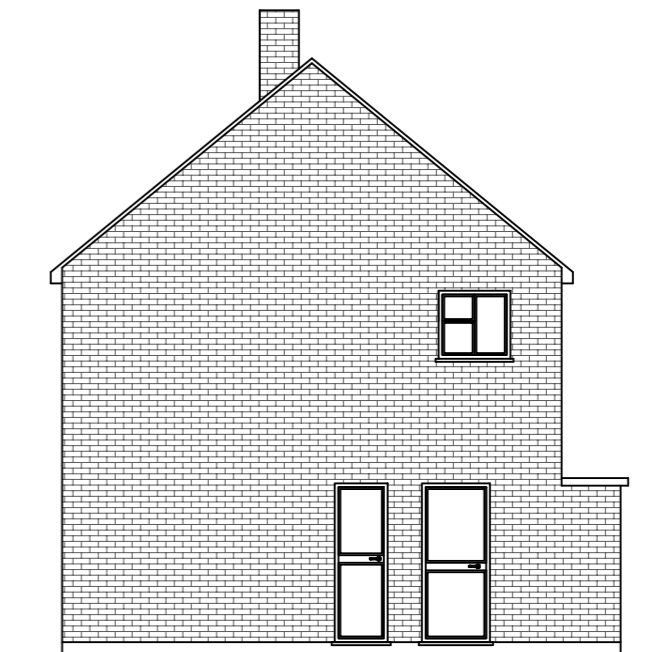


Existing Side Elevation
Scale:1:100




	Project:	Title:	Scale: 1:100 @ A3
	8 Abbott's Close	Existing Floor Plans	Date: 12.05.2026
	Uxbridge	Existing Elevations	Drawing No.:
	UB8 3RY		LBA 5006 - 01/LB
			Revision
info@lbarchigroup.co.uk		Mob: 07710410150	

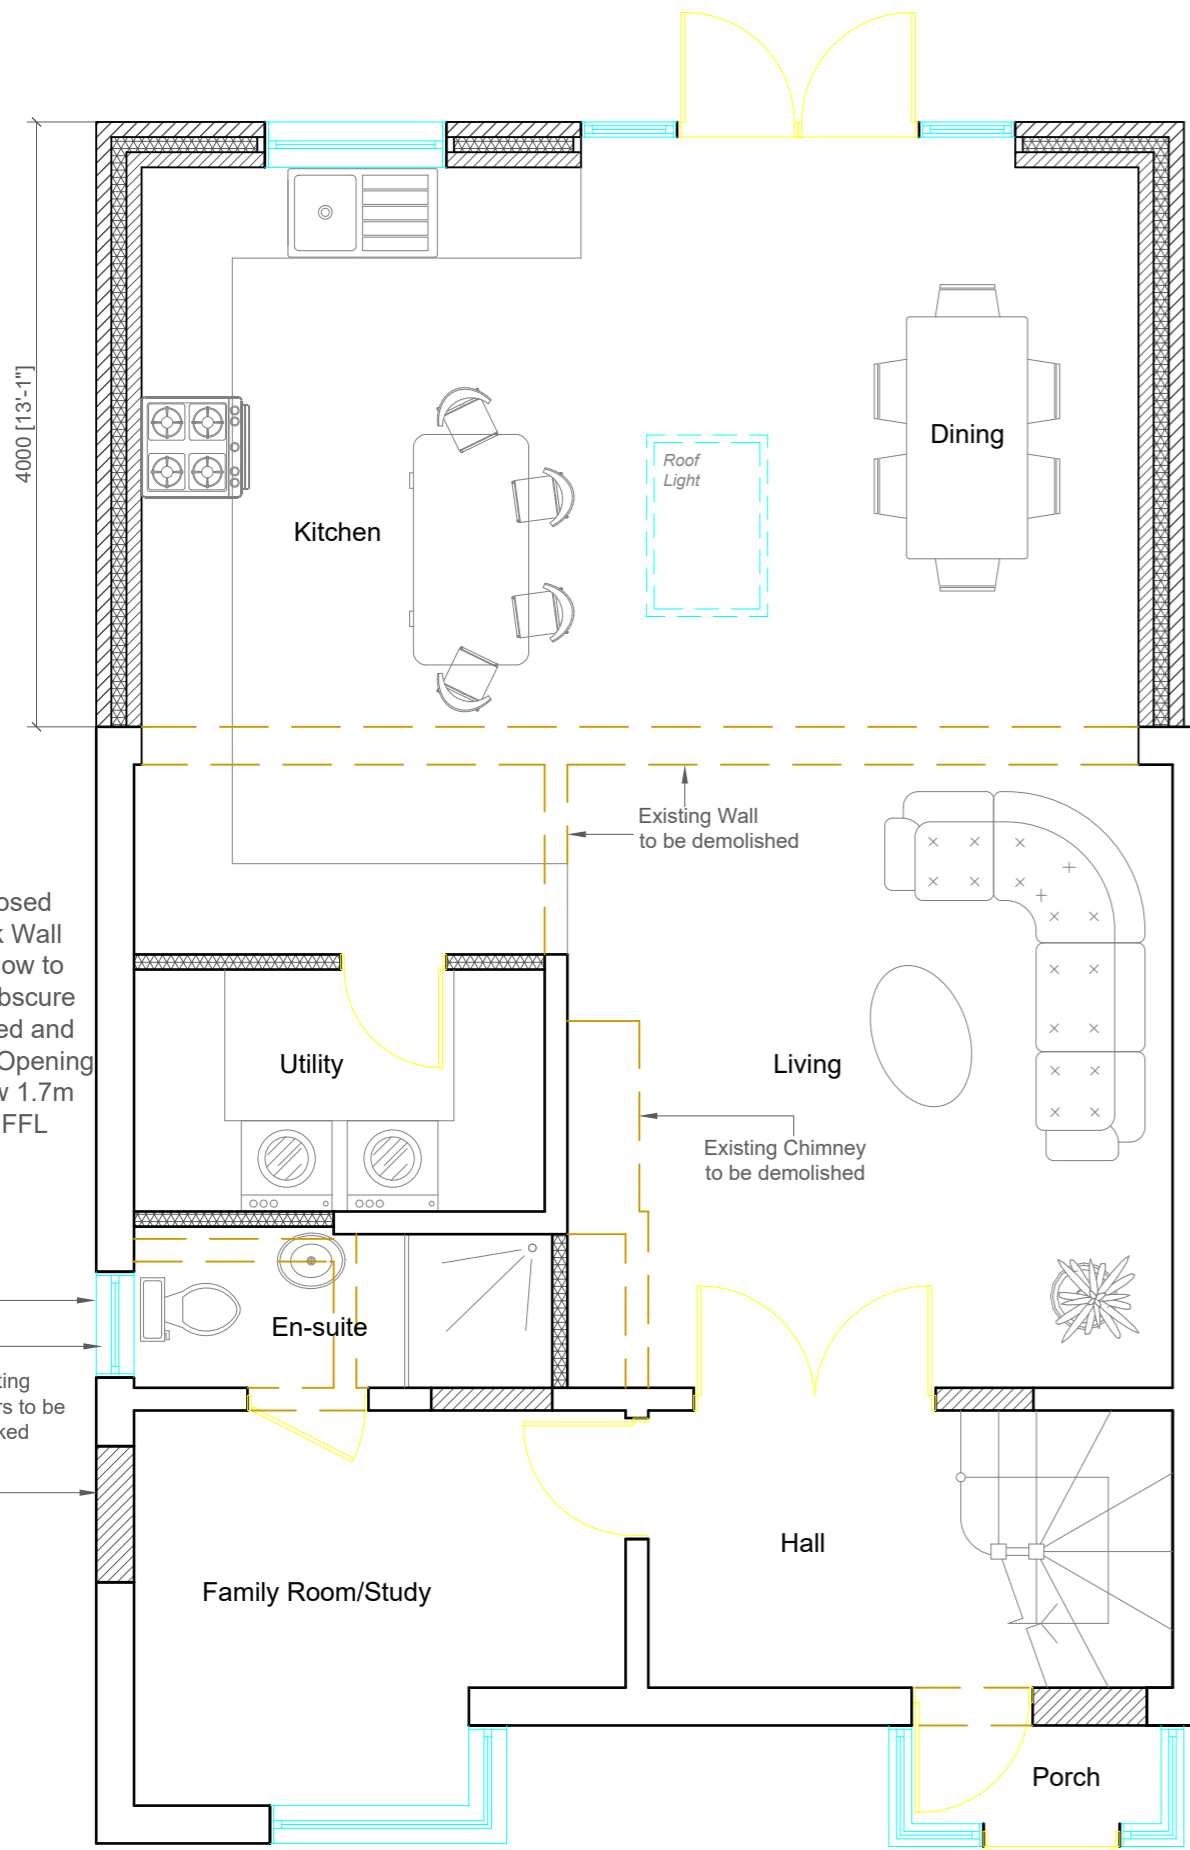


Proposed Ground Floor Plan
Scale 1:50

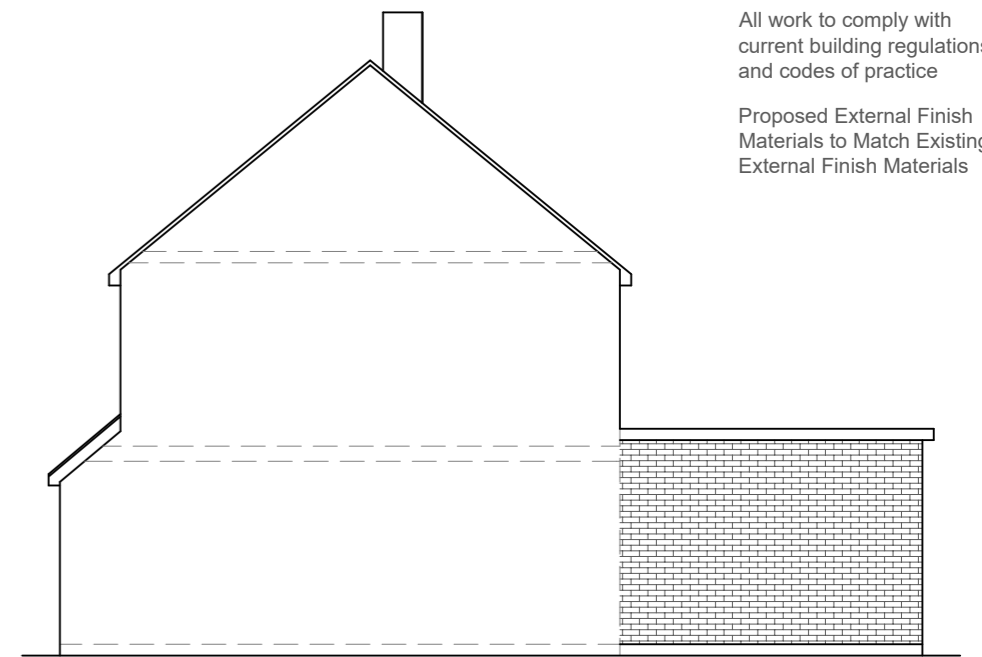

Proposed Side Elevation
Scale:1:100

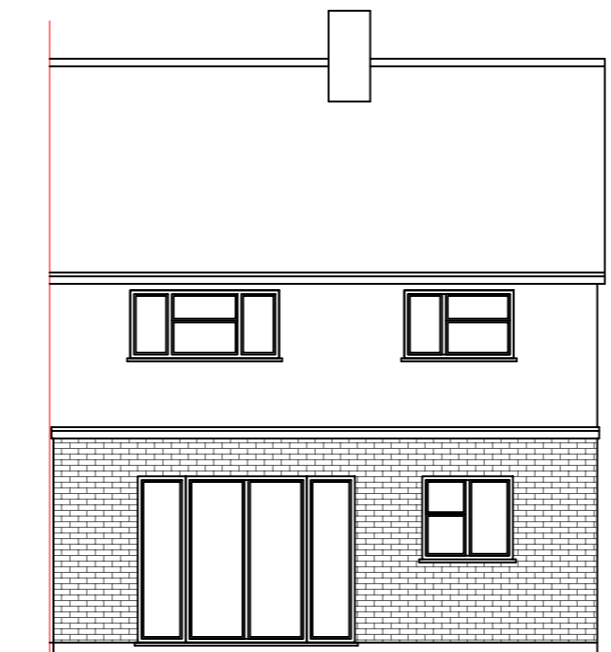


Proposed Rear Elevation
Scale:1:100

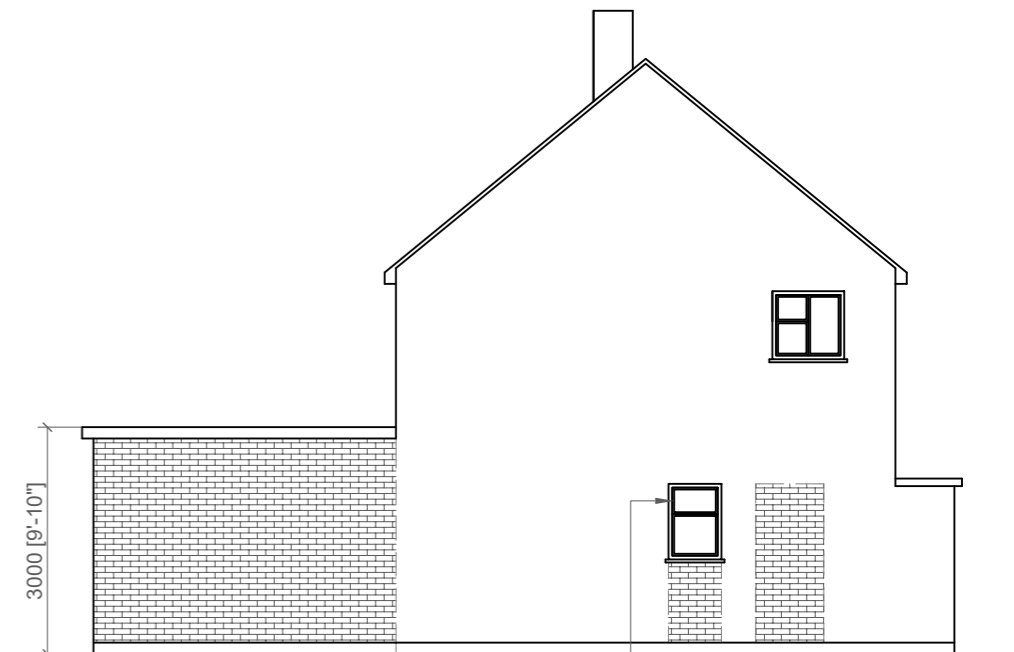


Proposed Side Elevation
Scale:1:100



Proposed Flank Wall Window to be Obscure Glazed and Non Opening below 1.7m from FFL

 


	Project:	Title:	Scale: 1:50;100 @ A3
	8 Abbott's Close Uxbridge UB8 3RY	Proposed Ground Floor Plan	Date: 12.05.2026
		Proposed Elevations	Drawing No.: LBA 5006 - 02/LB
			Revision
info@lbarchigroup.co.uk		Mob: 07710410150	

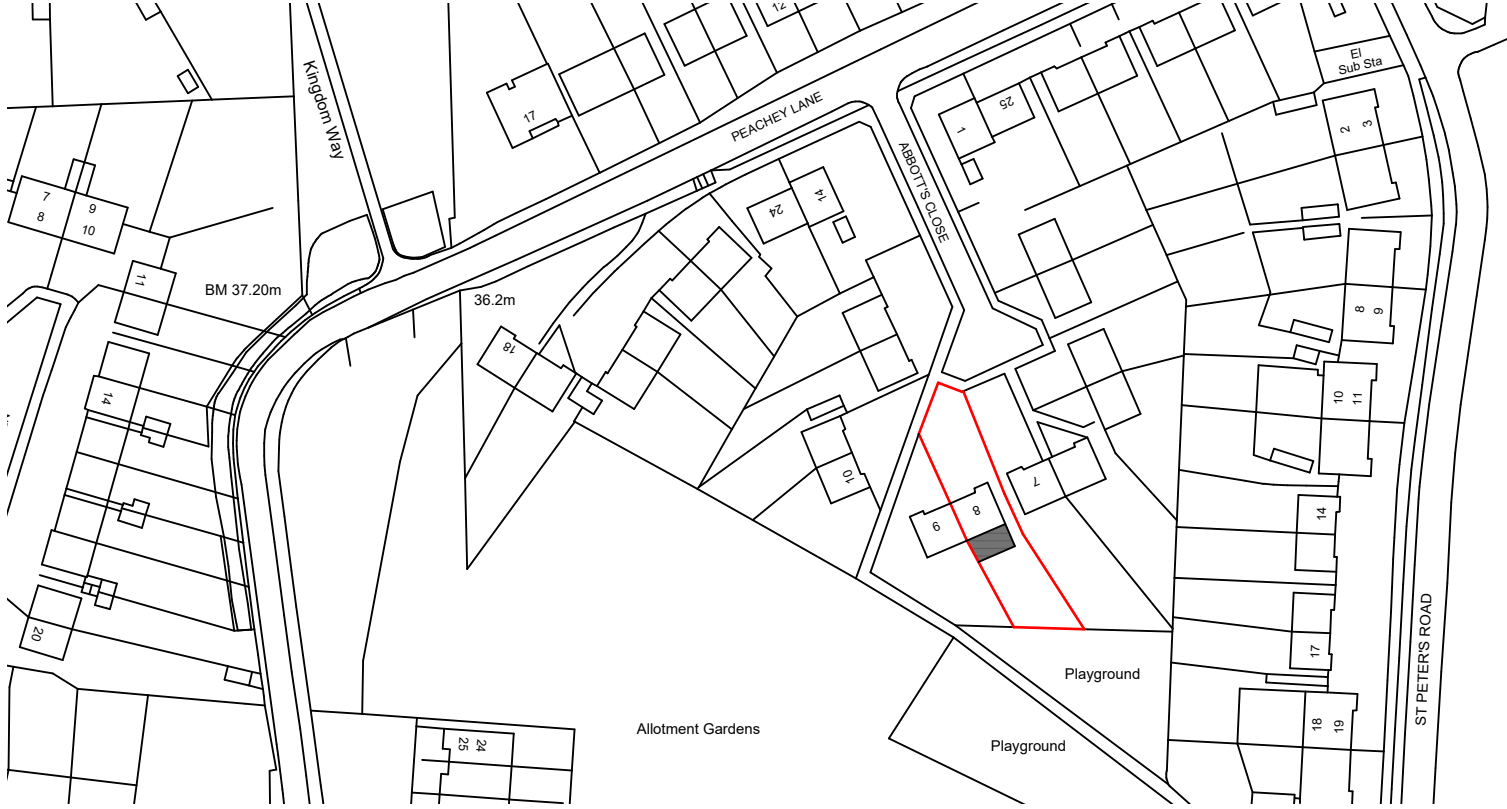


Location Plan
Scale: 1:1250

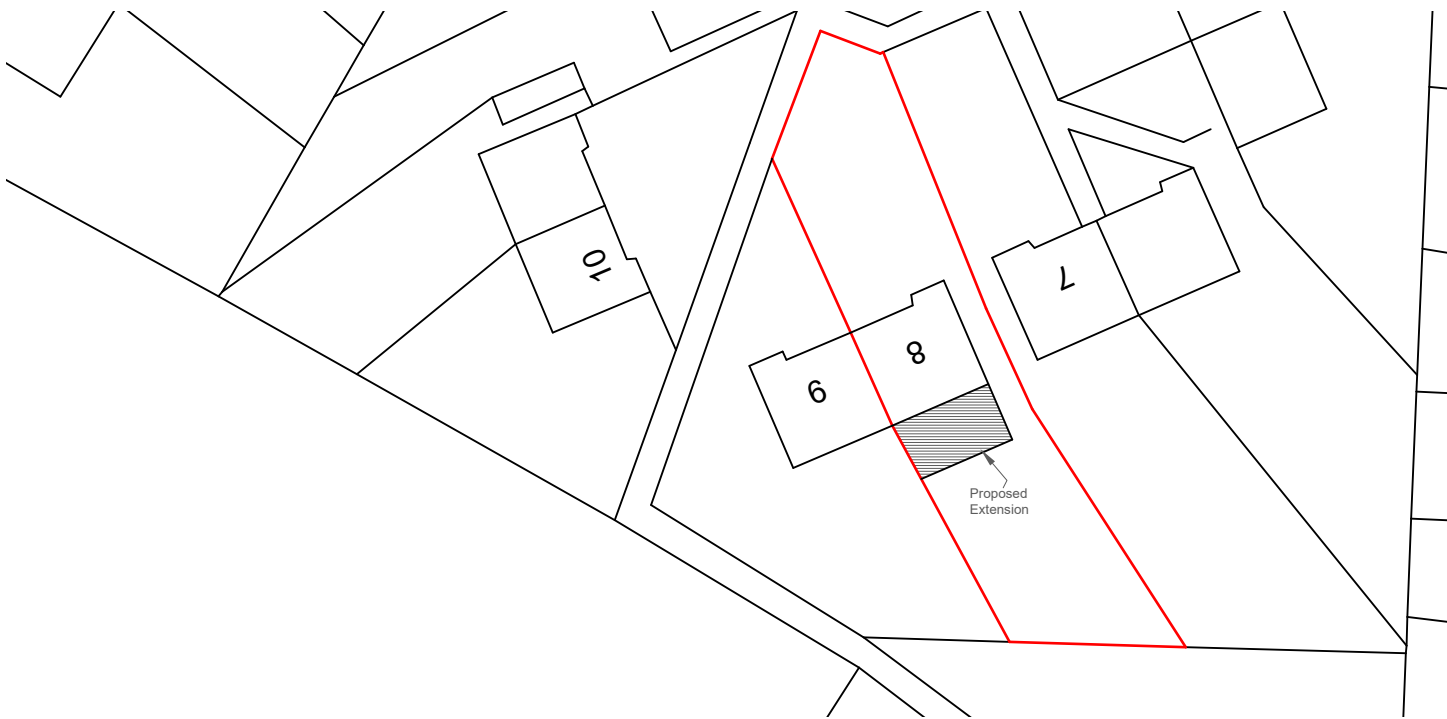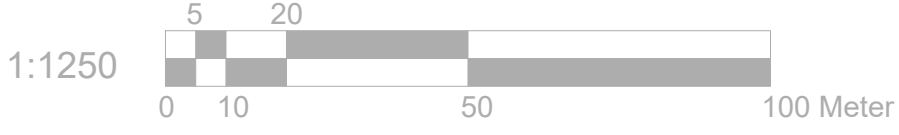

Block Plan
Scale: 1:500

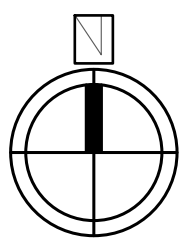

	Project:	Title:	Scale: 1:1250/500@A3				
	8 Abbott's Close Uxbridge UB8 3RY	Location Plan Block Plan	Date: 12.05.2026 Drawing No.: LBA 5006 - 03/LB				
info@lbarchigroup.co.uk		Mob: 07710410150	Revision				
			<table border="1"> <tr> <td></td> <td></td> <td></td> <td></td> </tr> </table>				