




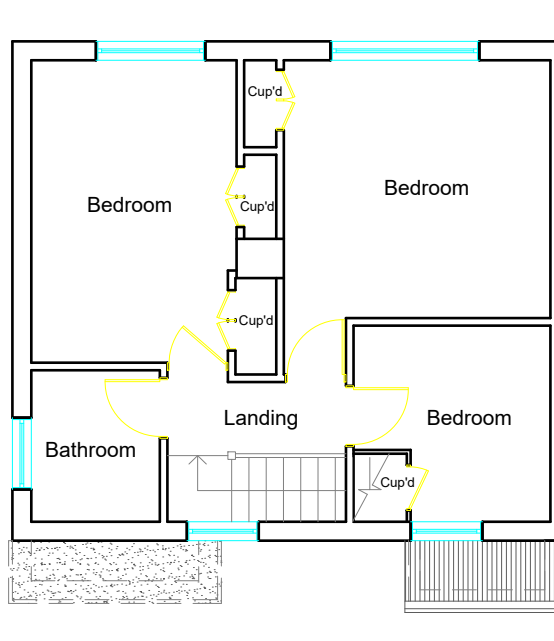


Existing First Floor Plan
Scale 1:100

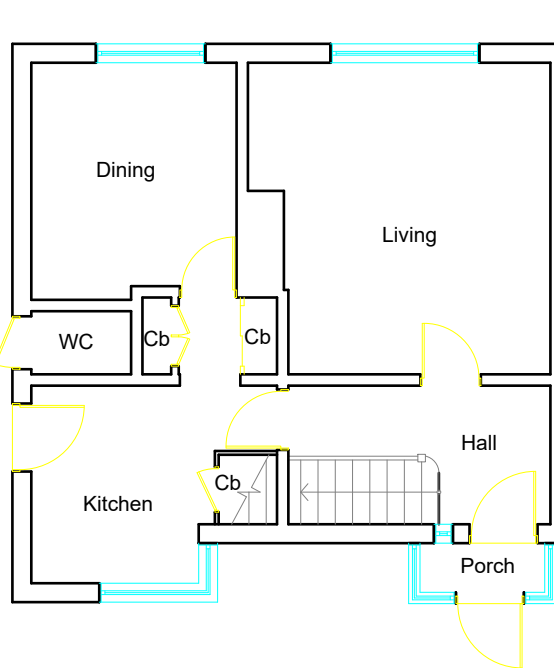


Existing Ground Floor Plan
Scale 1:100

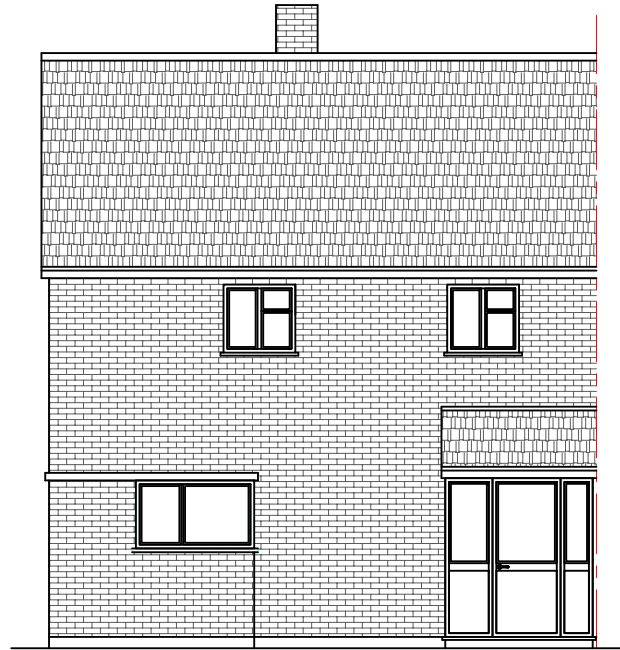


Existing Front Elevation
Scale:1:100

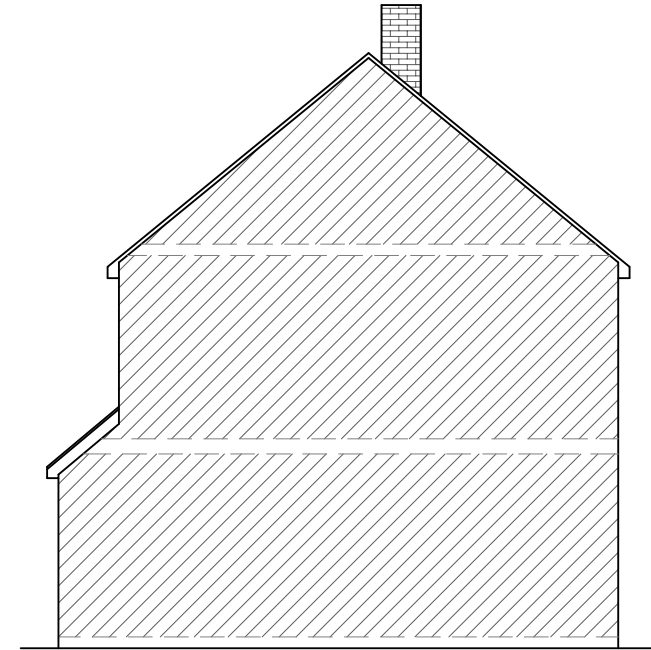


Existing Side Elevation
Scale:1:100

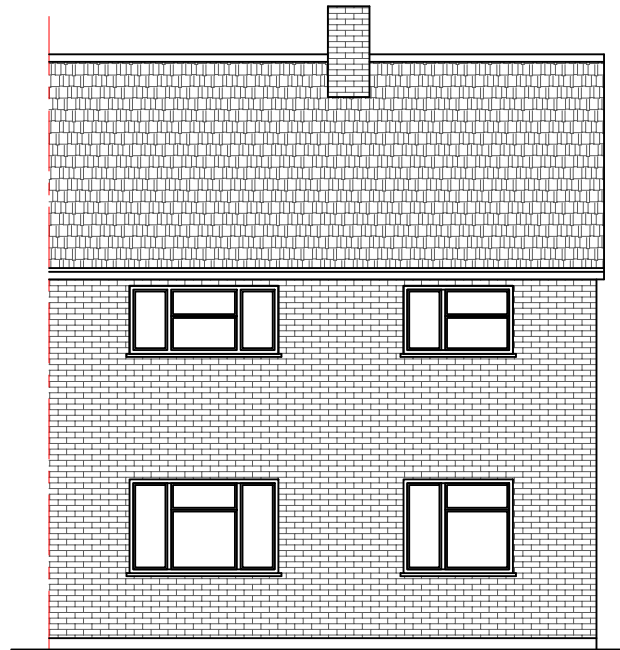

Existing Rear Elevation
Scale:1:100

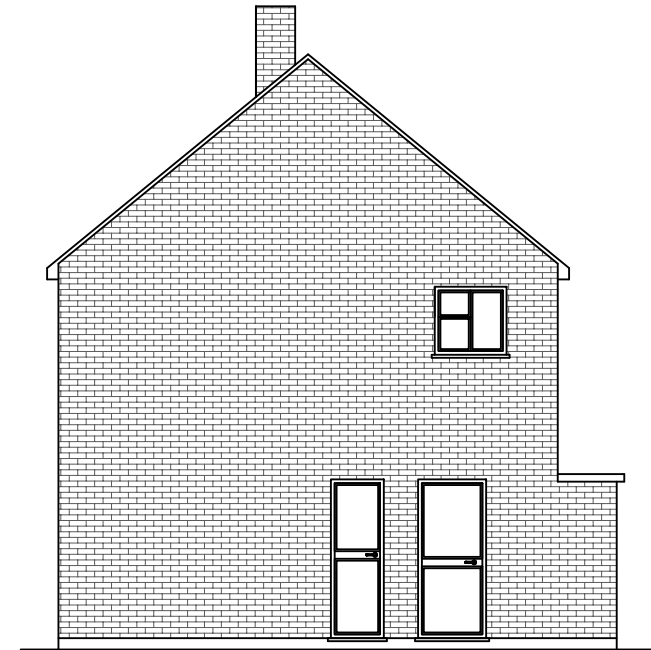

Existing Side Elevation
Scale:1:100

 

	Project:	Title:	Scale: 1:100 @ A3
	8 Abbott's Close	Existing Floor Plans	Date: 14.05.2026
	Uxbridge	Existing Elevations	Drawing No.: LBA 5006H - 01/LB
	UB8 3RY		Revision
info@lbarchigroup.co.uk Mob: 07710410150			

All work to comply with current building regulations and codes of practice

Proposed External Finish Materials to Match Existing External Finish Materials

Proposed Flank Wall Window to be Obscure Glazed and Non Opening below 1.7m from FFL

Existing Doors to be blocked

Existing Chimney to be demolished

Existing Wall to be demolished


Proposed Front Extension to be in line with the Neighbour's Extension

Neighbour's Front Extension


Proposed Ground Floor Plan
Scale 1:50




Proposed Front Elevation
Scale:1:100

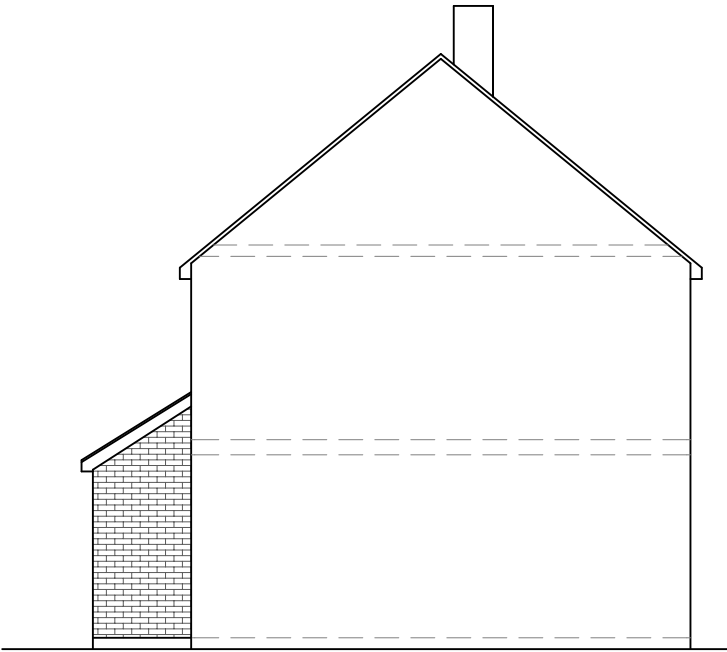

Proposed Side Elevation
Scale:1:100

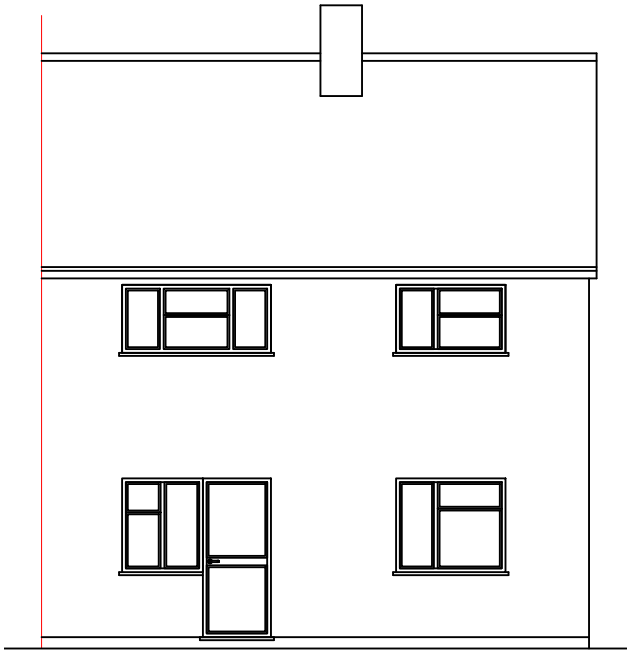

Proposed Rear Elevation
Scale:1:100

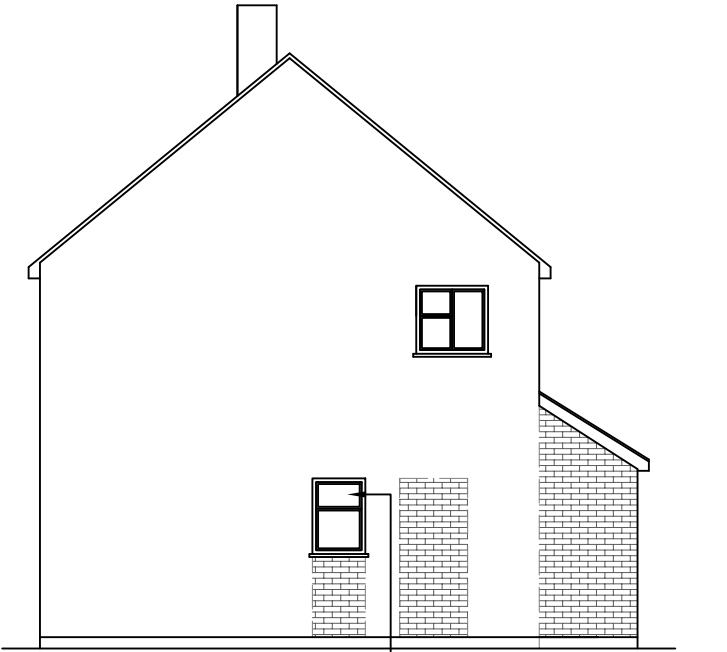

Proposed Side Elevation
Scale:1:100

Proposed Flank Wall Window to be Obscure Glazed and Non Opening below 1.7m from FFL

1:100



1:50



	Project:	Title:	Scale: 1:50;100 @ A3		
	8 Abbott's Close Uxbridge UB8 3RY	Proposed Ground Floor Plan	Date: 14.05.2026		
		Proposed Elevations	Drawing No.: LBA 5006H - 02/LB		
			Revision		
			A		
info@lbarchigroup.co.uk Mob: 07710410150			14.07.2026		

	Project:	Title:	Scale: 1:1250/500@A3		
	8 Abbott's Close Uxbridge UB8 3RY	Location Plan	Date: 14.05.2026		
		Block Plan	Drawing No.: LBA 5006H - 03/LB		
			Revision		
			A		
			14.07.2026		
info@lbarchigroup.co.uk Mob: 07710410150					