




**Existing First Floor Plan**  
Scale 1:100

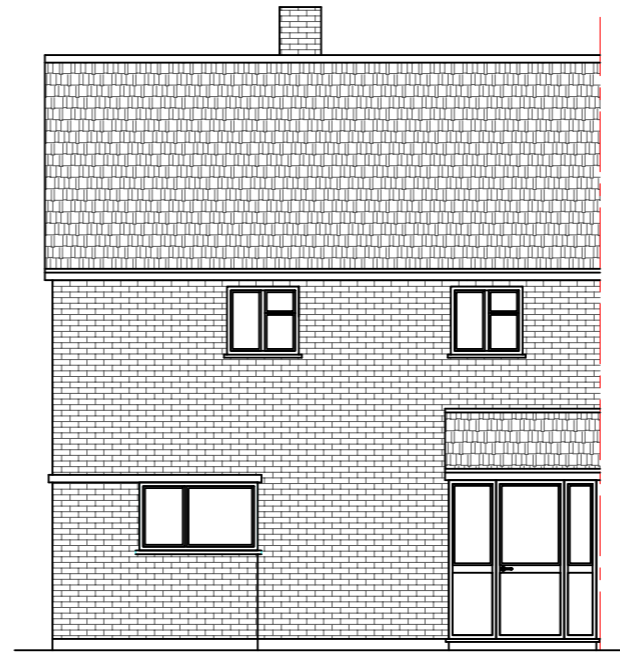


**Existing Front Elevation**  
Scale:1:100

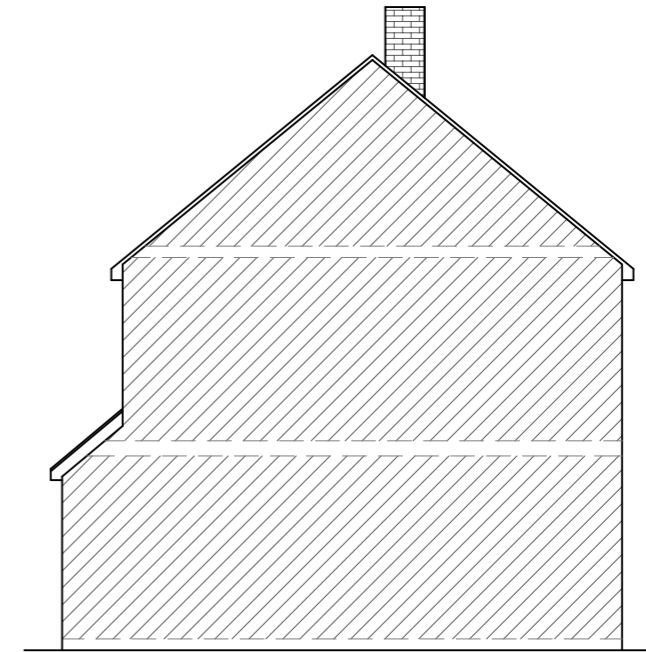


**Existing Side Elevation**  
Scale:1:100

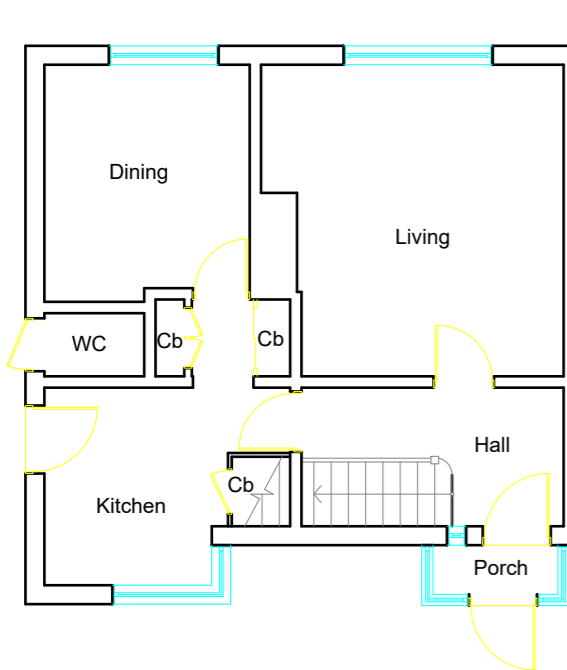

**Existing Ground Floor Plan**  
Scale 1:100

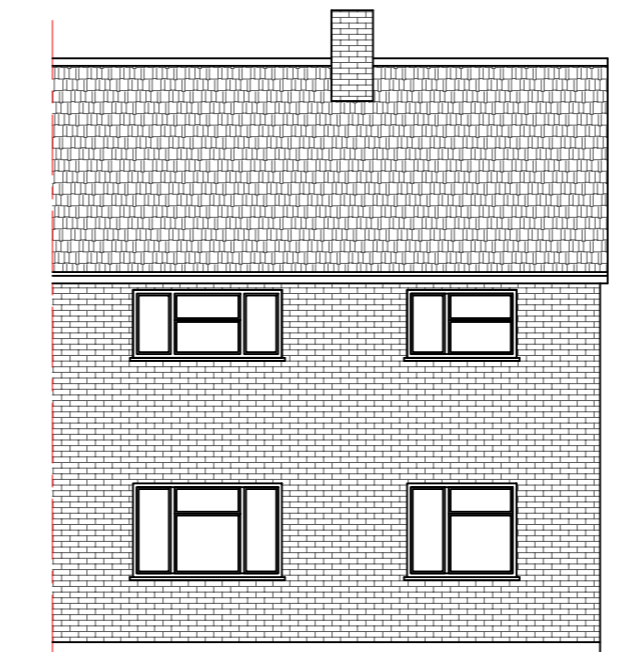

**Existing Rear Elevation**  
Scale:1:100

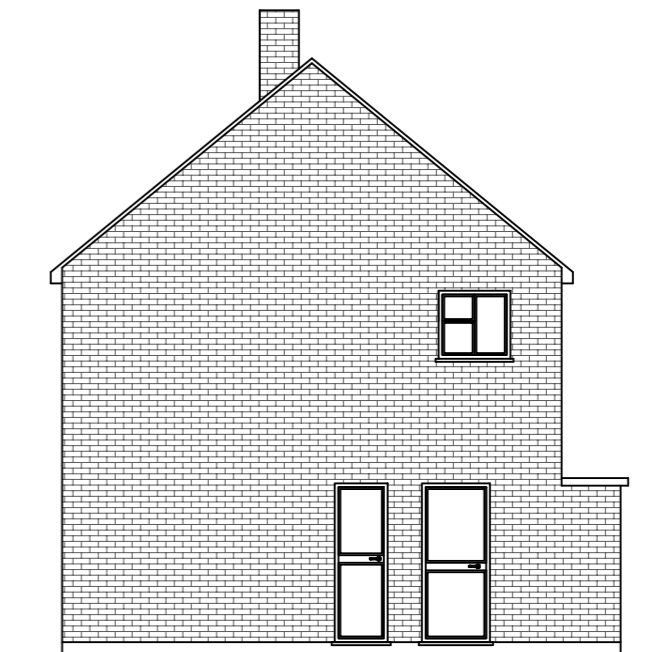





**Existing Side Elevation**  
Scale:1:100





	Project:	Title:	Scale: 1:100 @ A3
	8 Abbott's Close	Existing Floor Plans	Date: 14.05.2026
	Uxbridge	Existing Elevations	Drawing No.:
	UB8 3RY		LBA 5006H - 01/LB
			Revision
info@lbarchigroup.co.uk		Mob: 07710410150	

All work to comply with current building regulations and codes of practice

Proposed External Finish Materials to Match Existing External Finish Materials

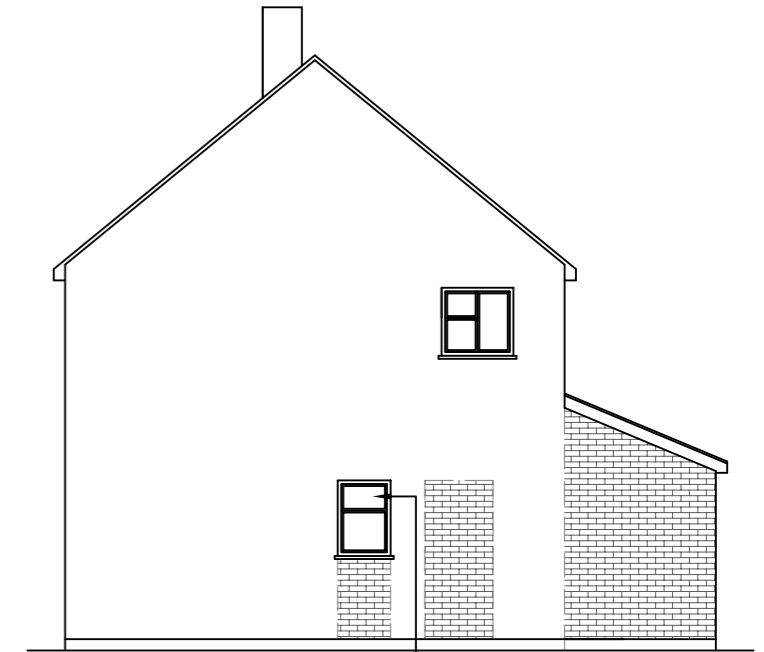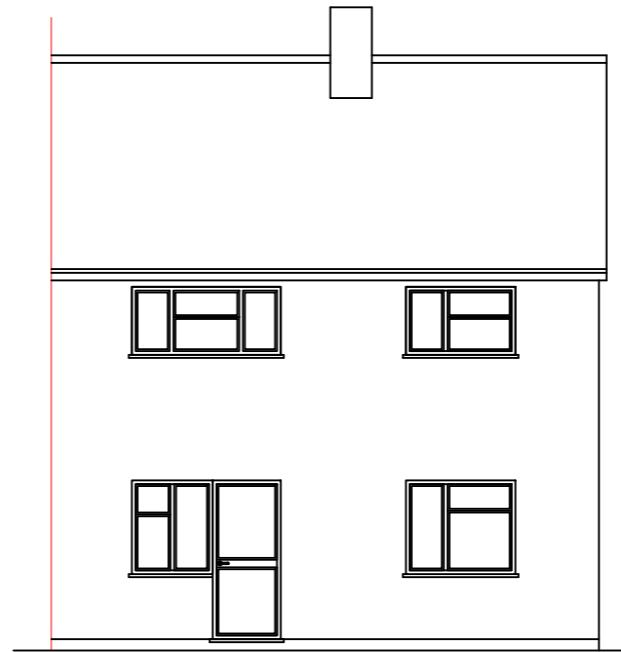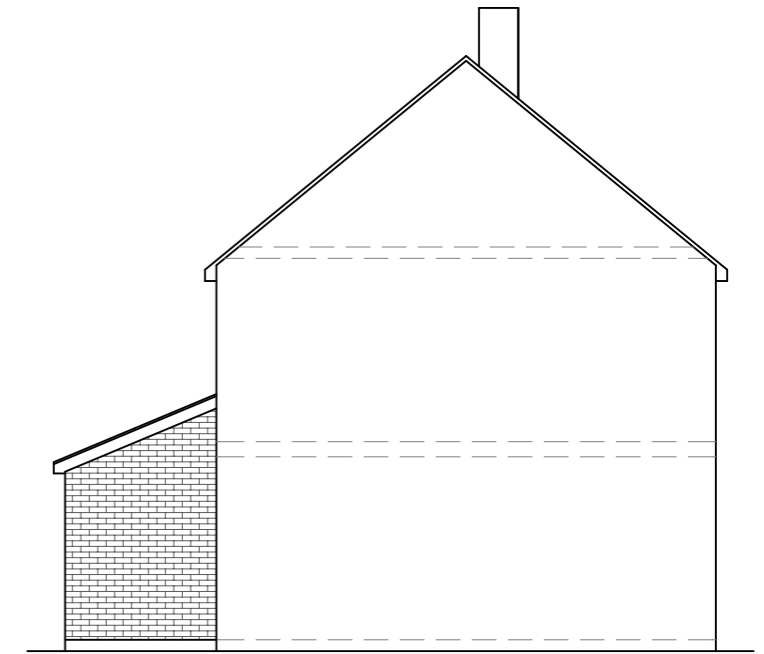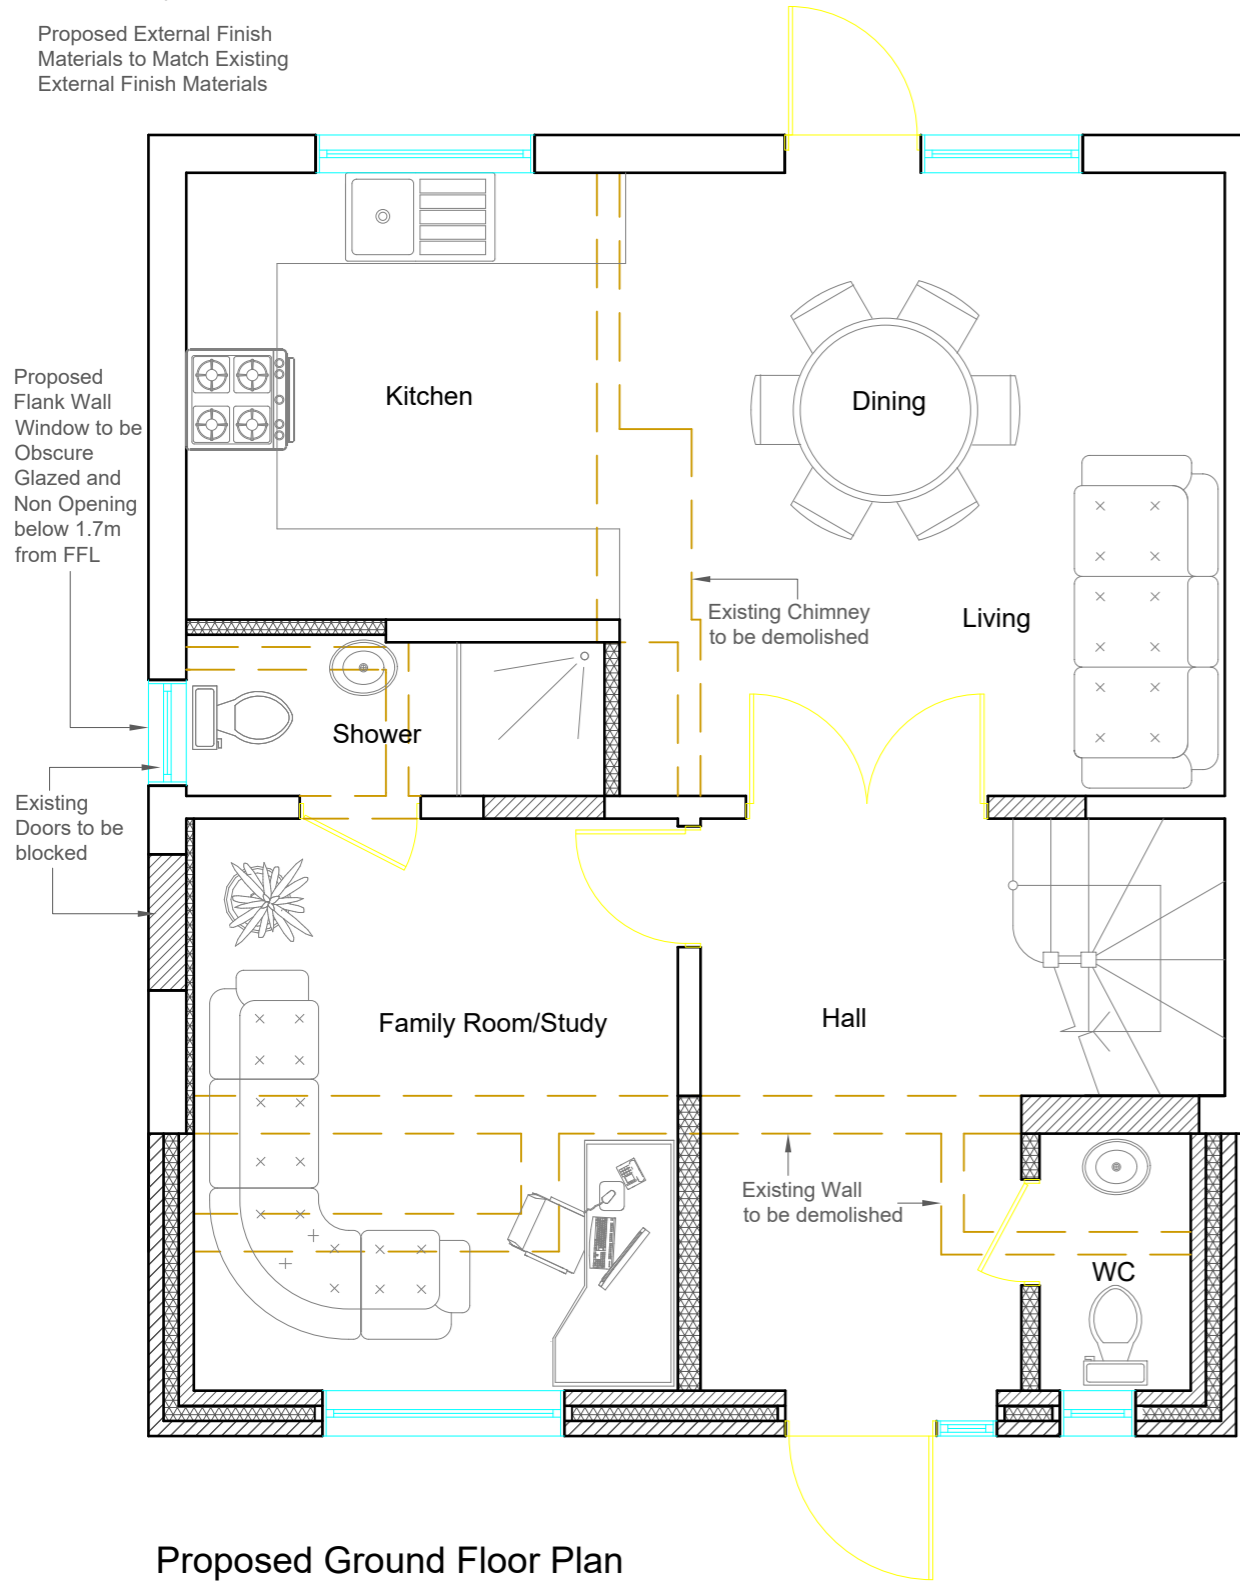

Proposed Flank Wall Window to be Obscure Glazed and Non Opening below 1.7m from FFL

  

	Project:	Title:	Scale: 1:50;100 @ A3
	8 Abbott's Close Uxbridge UB8 3RY	Proposed Ground Floor Plan	Date: 14.05.2026
		Proposed Elevations	Drawing No.: LBA 5006H - 02/LB
			Revision
info@lbarchigroup.co.uk		Mob: 07710410150	