




EXISTING FRONT ELEVATION




EXISTING SIDE ELEVATION




EXISTING REAR ELEVATION

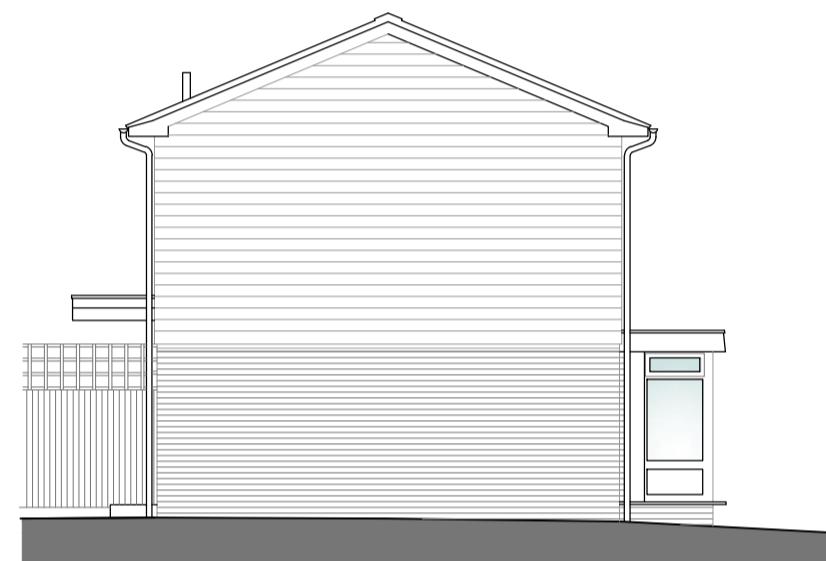


EXISTING SIDE ELEVATION

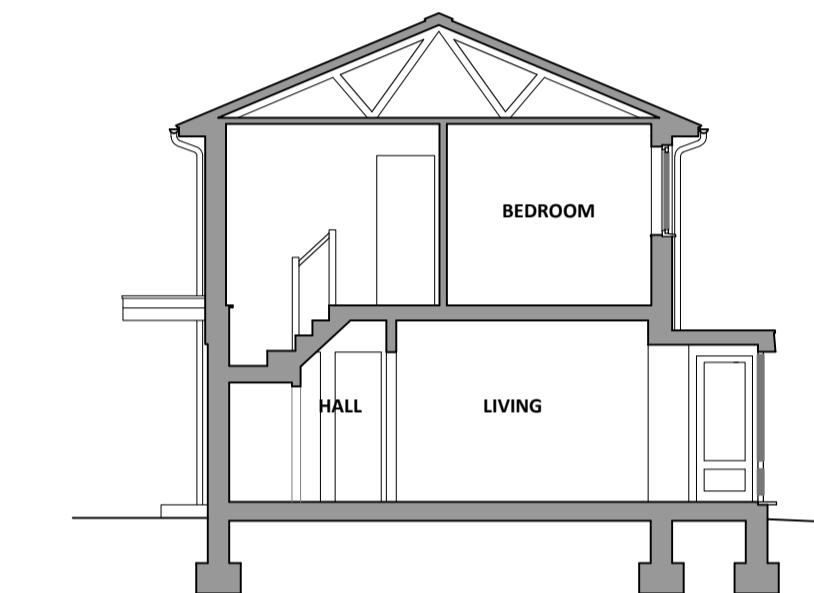


EXISTING SECTION A-A

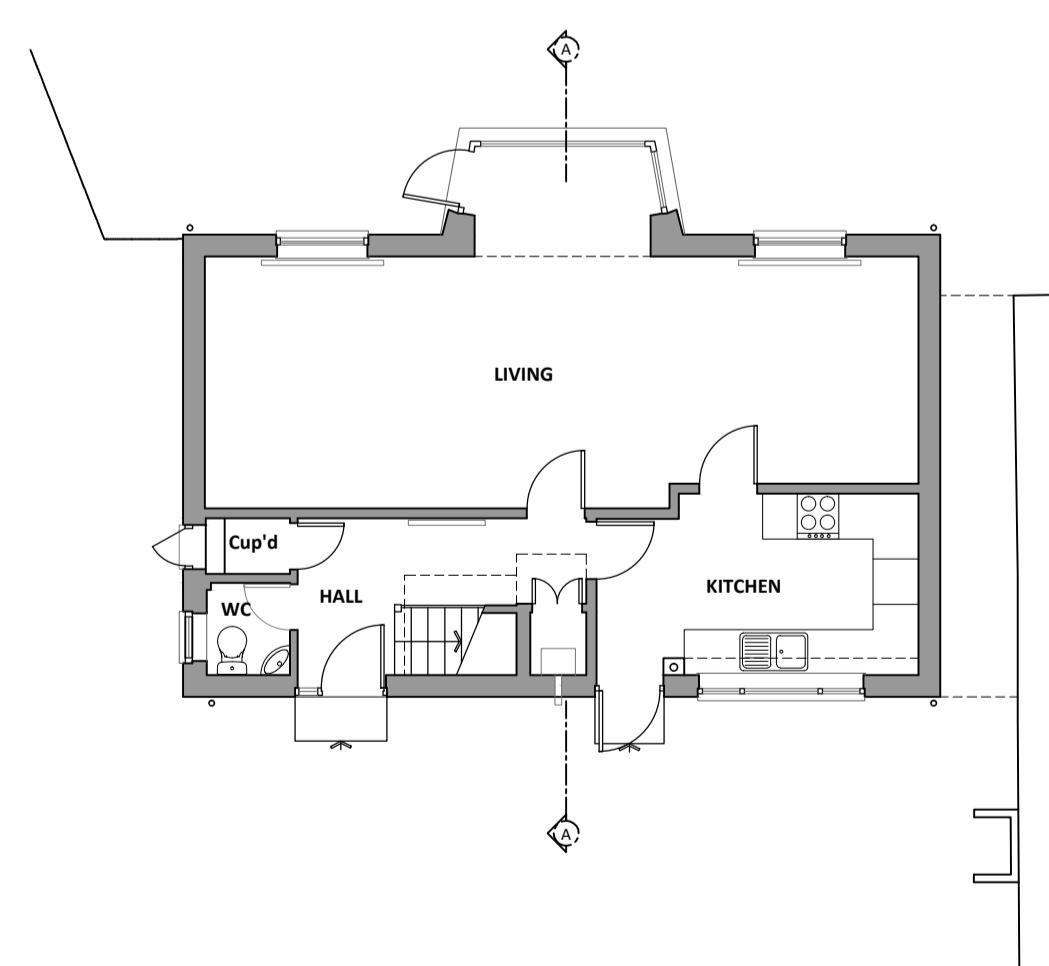


EXISTING GROUND FLOOR PLAN

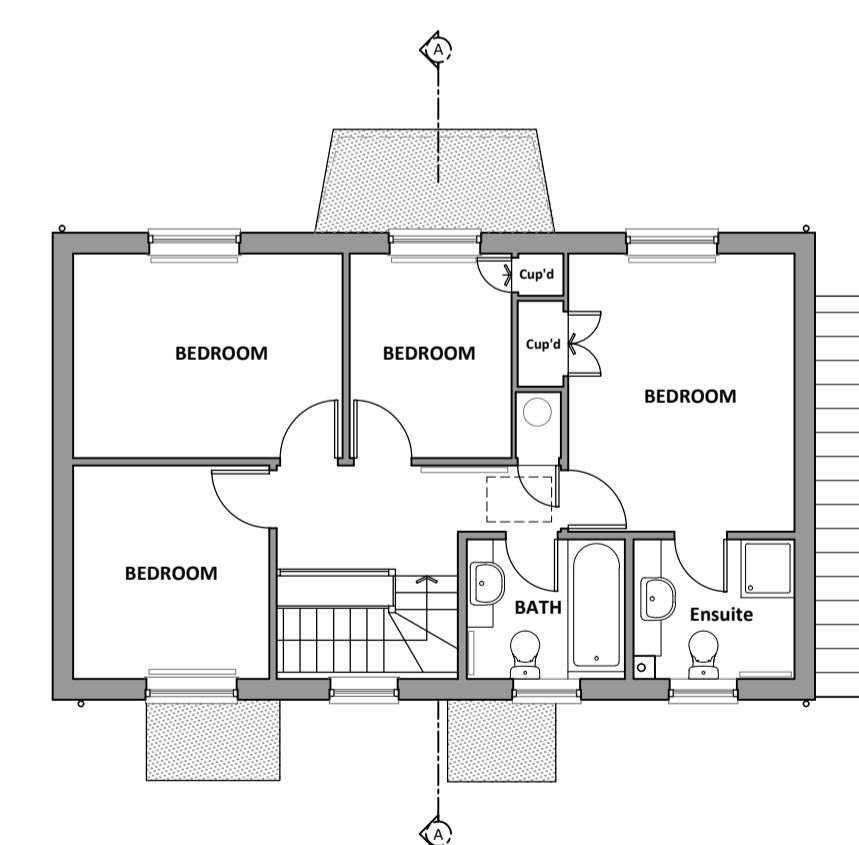


EXISTING FIRST FLOOR PLAN

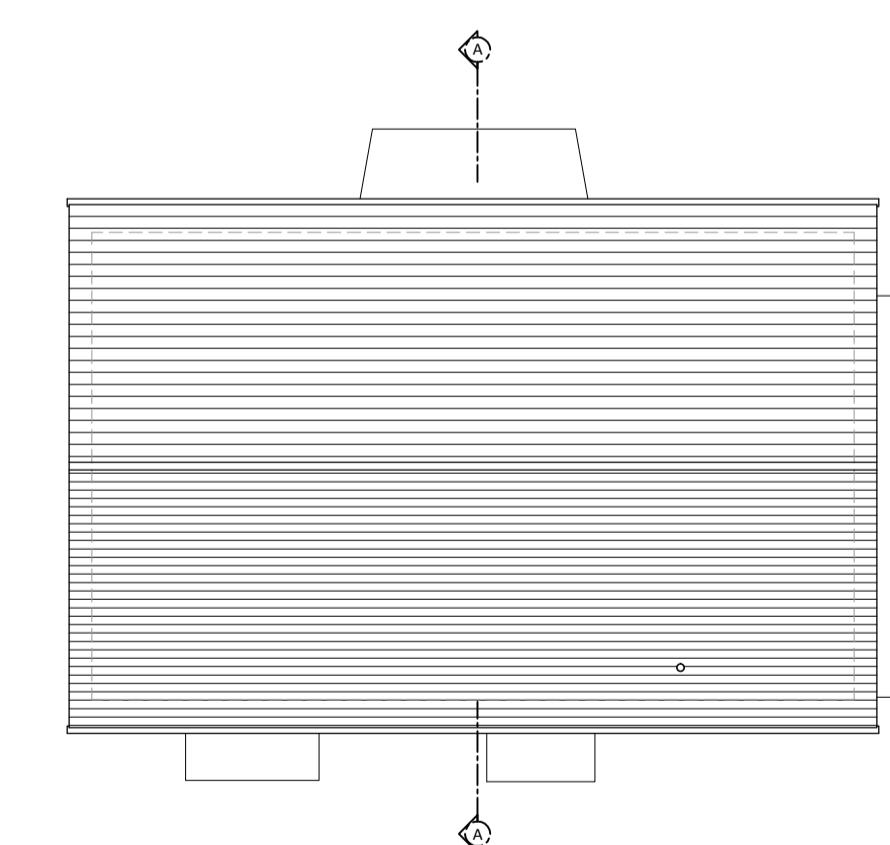

EXISTING ROOF PLAN

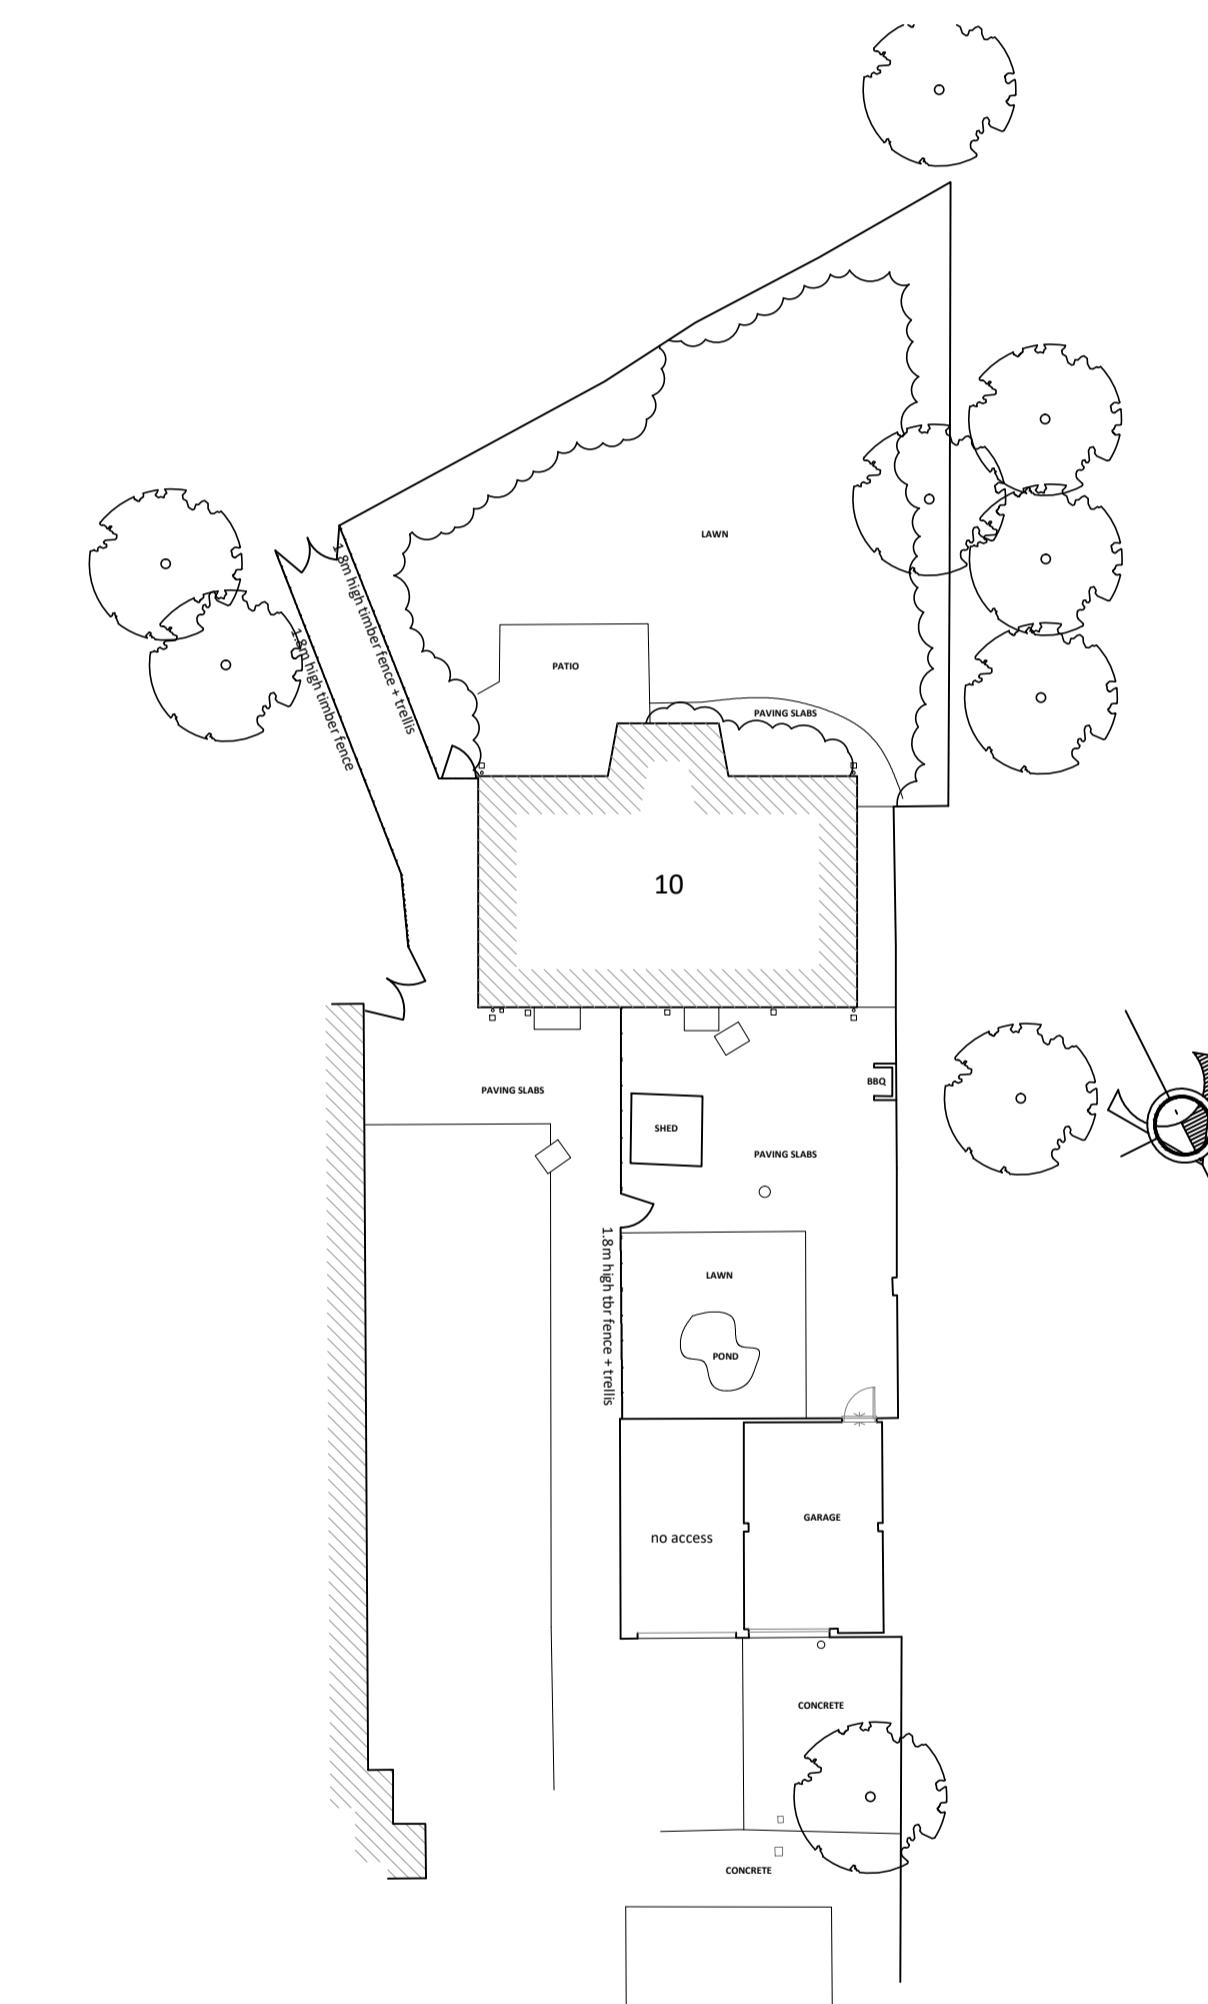

EXISTING SITE PLAN

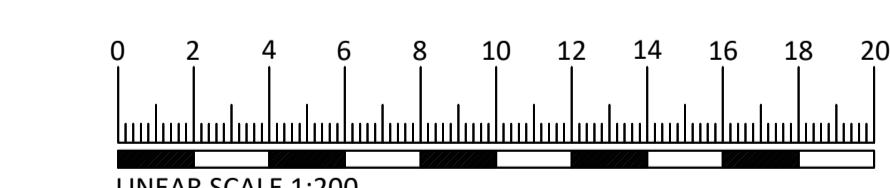

A Minor amendments.  
rev: revision notes:  
dwg status:  
ST 02.10.2023  
by: date:

client:  
Mr Clement

TRUEMAN ARCHITECTS  
Capstone, 31 Browns Road, Holmer Green, High Wycombe HP15 6SL  
t: 01494 712859 e: info@truemanarchitects.co.uk w: truemanarchitects.co.uk

architects designers project managers  
drawn by: drawn date: checked/approved: scale:  
ST SEPT-23 ST 1:100, 1:200  
@A1

project title: 10 Pond Close  
Harefield  
Uxbridge  
UB9 6NG  
dwg title:  
Existing Plans, Elevations  
and Section

dwg no: 1323/AG(0)01 rev: A

© copyright trueman architects limited