
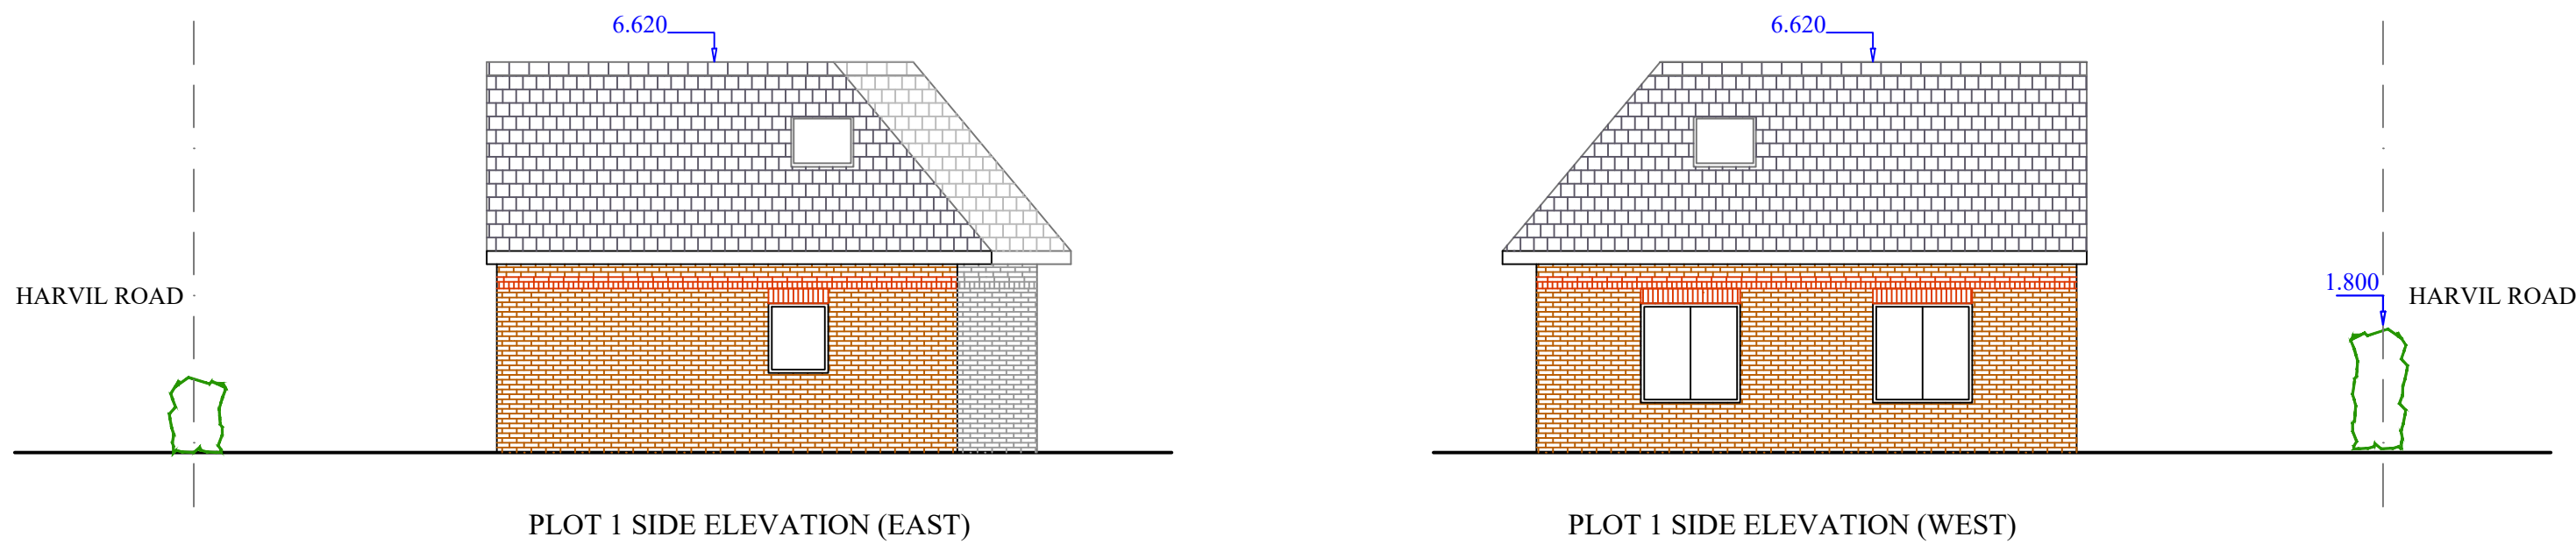
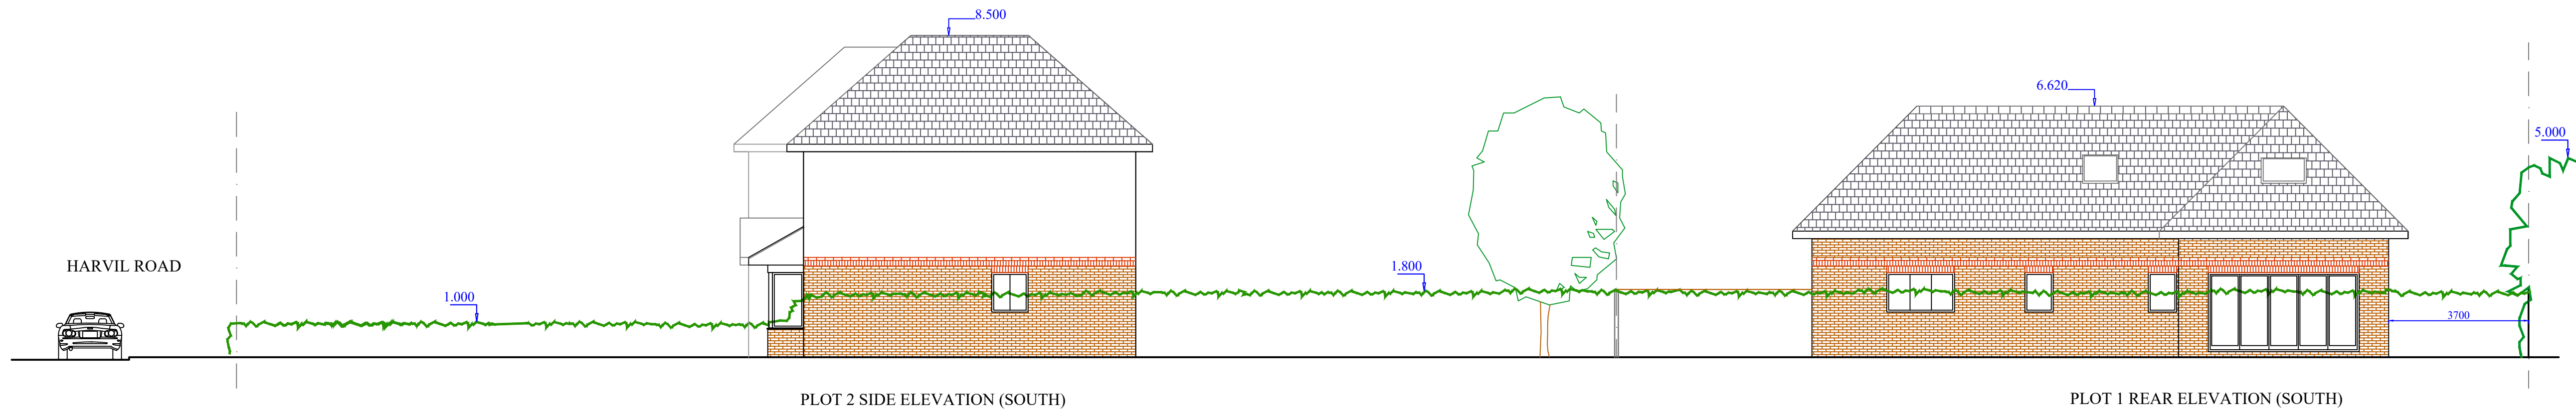
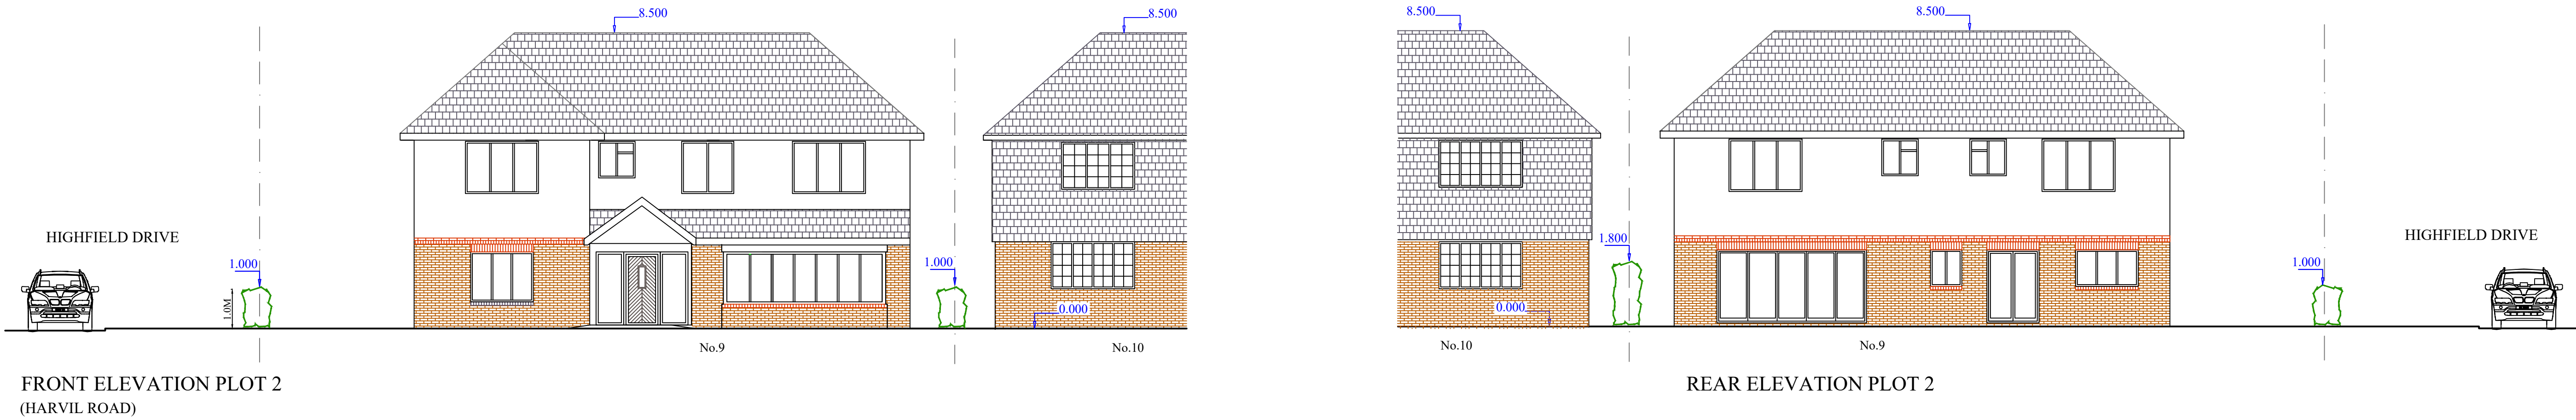


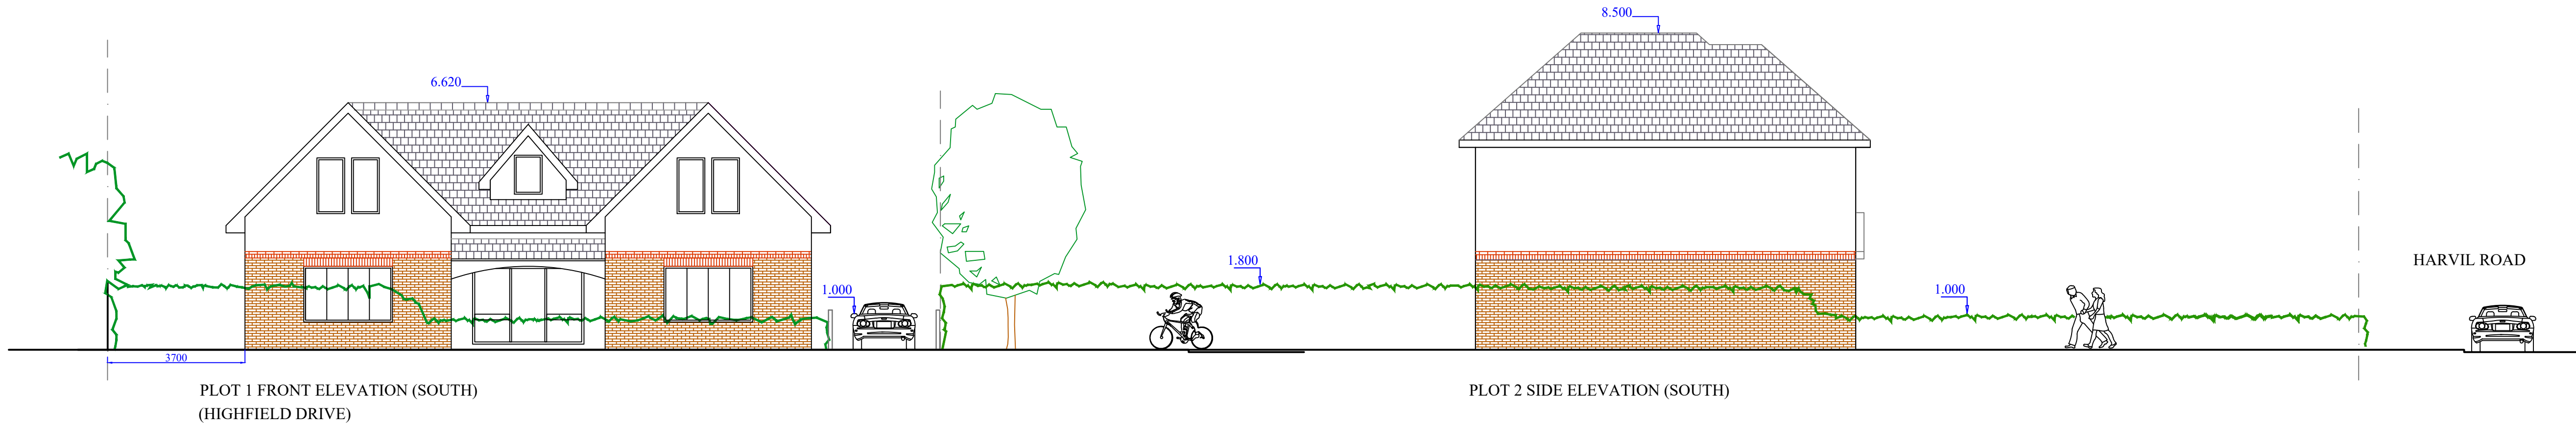

ARCHPLAN DESIGNS LTD
ARCHITECTS
Old Mill House, Solesbridge Lane
Rickmansworth, Herts WD3 5SX.
TEL. 07765 890634

THIS DRAWING IS NOT TO BE REPRODUCED IN ANY PART OR FORM WITHOUT WRITTEN PERMISSION FROM APD Ltd.
ALL COPYRIGHT RESERVED

THIS DRAWING IS FOR PLANNING CONSULTATIONS ONLY
Scale drawings for Planning purposes only.

PROJECT: 9 HARVIL ROAD, ICKENHAM
TITLE: PROPOSED ELEVATIONS
SCALE: 1:100 (A1)
DATE: April 2023
PLAN No: 202104 / PL / 502

E	08.12.23	Plot 1 roof height reduced.
D	28.08.23	Plot 1 rear elevation amended.
C	25.08.23	Plot 1 Dormer window added.
B	19.06.23	Plot 1 building position amended.
A	13.04.23	Plot 2 elevations amended.