




EXISTING SITE PLAN
scale 1:100 (A1)



HIGHFIELD DRIVE

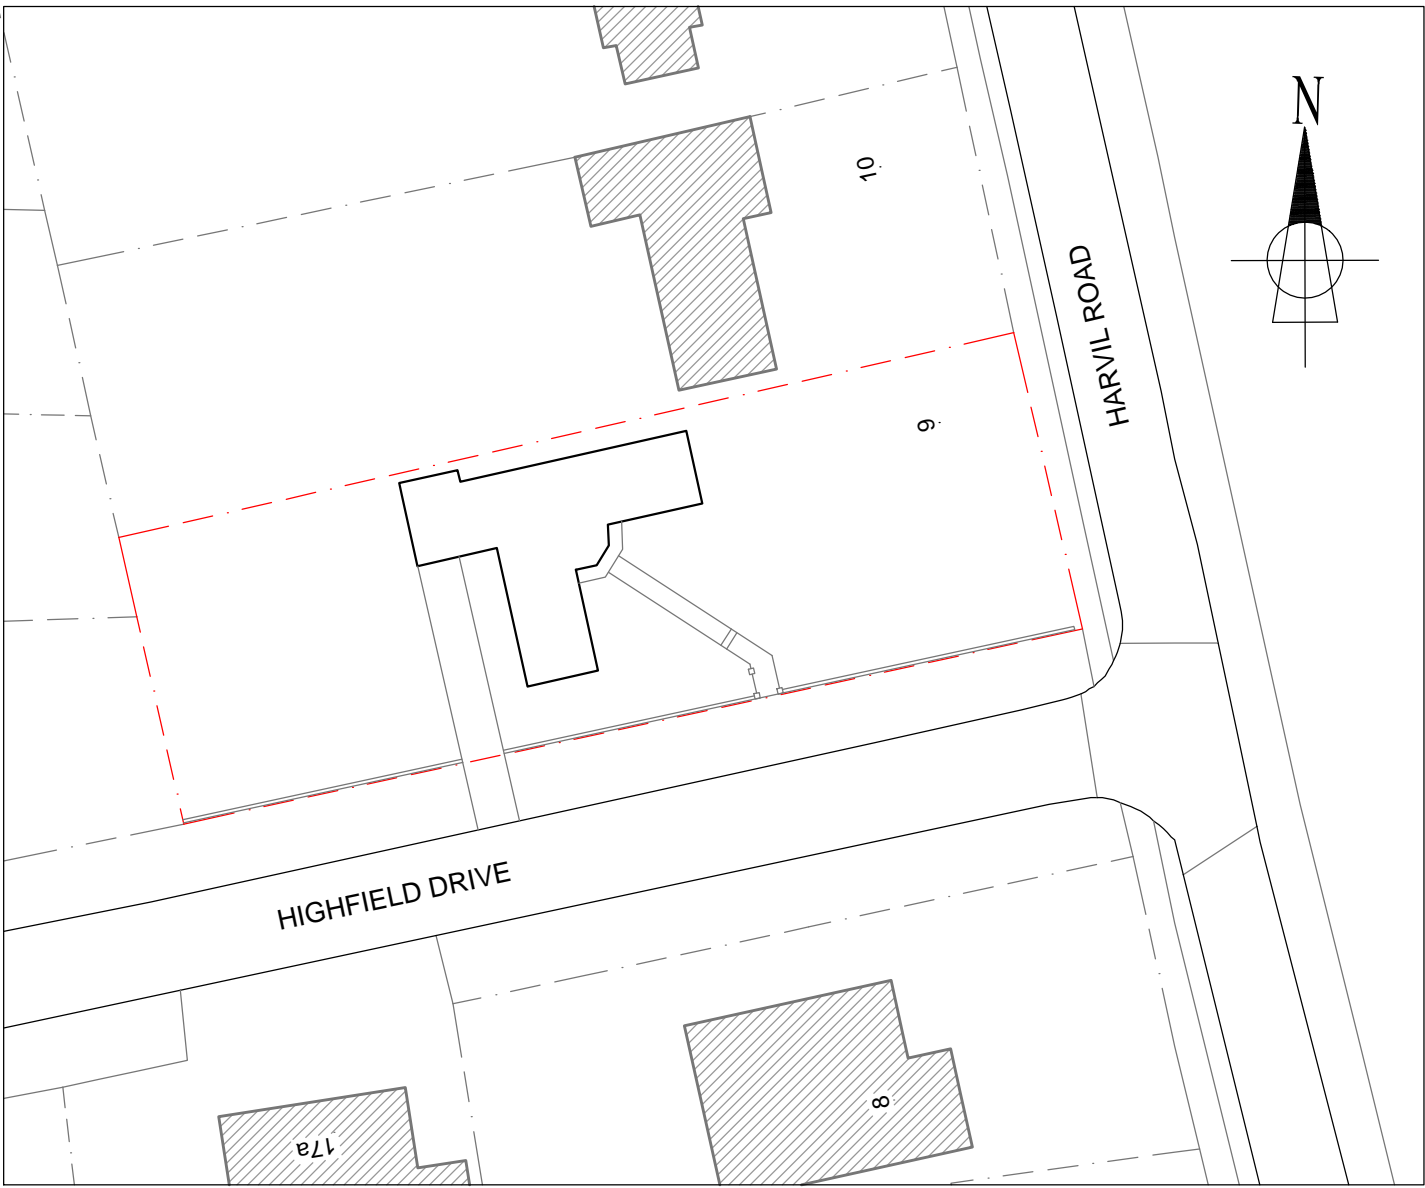

BLOCK PLAN
scale 1:500 (A1)

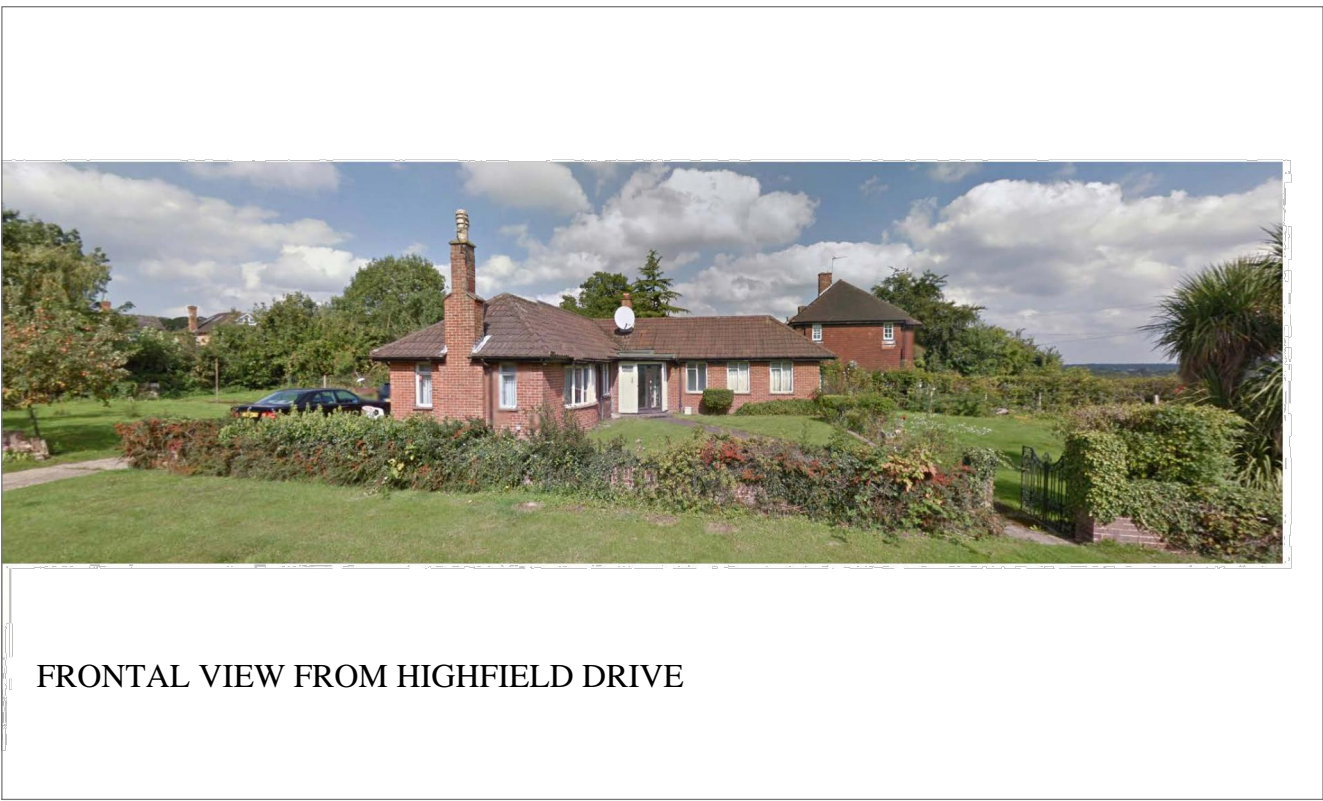 

FRONTAL VIEW FROM HIGHFIELD DRIVE



FRONT VIEW FROM HARVIL ROAD



SIDE VIEW FROM HIGHFIELD DRIVE

ARCHPLAN DESIGNS LTD
ARCHITECTS
Old Mill House, Solesbridge Lane
Rickmansworth, Herts WD3 5SX.
TEL. 07765 890634

THIS DRAWING IS NOT TO BE REPRODUCED IN ANY PART OR
FORM WITHOUT WRITTEN PERMISSION FROM APD.Ltd.
ALL COPYRIGHT RESERVED

THIS DRAWING IS FOR PLANNING CONSULTATIONS ONLY
Scale drawings for Planning purposes only.

PROJECT: 9 HARVILE ROAD, ICKENHAM
TITLE: EXISTING BUNGALOW
SCALE: 1:100, 1:500 (A1)
DATE: February 2016
PLAN No: 201510 / 104