
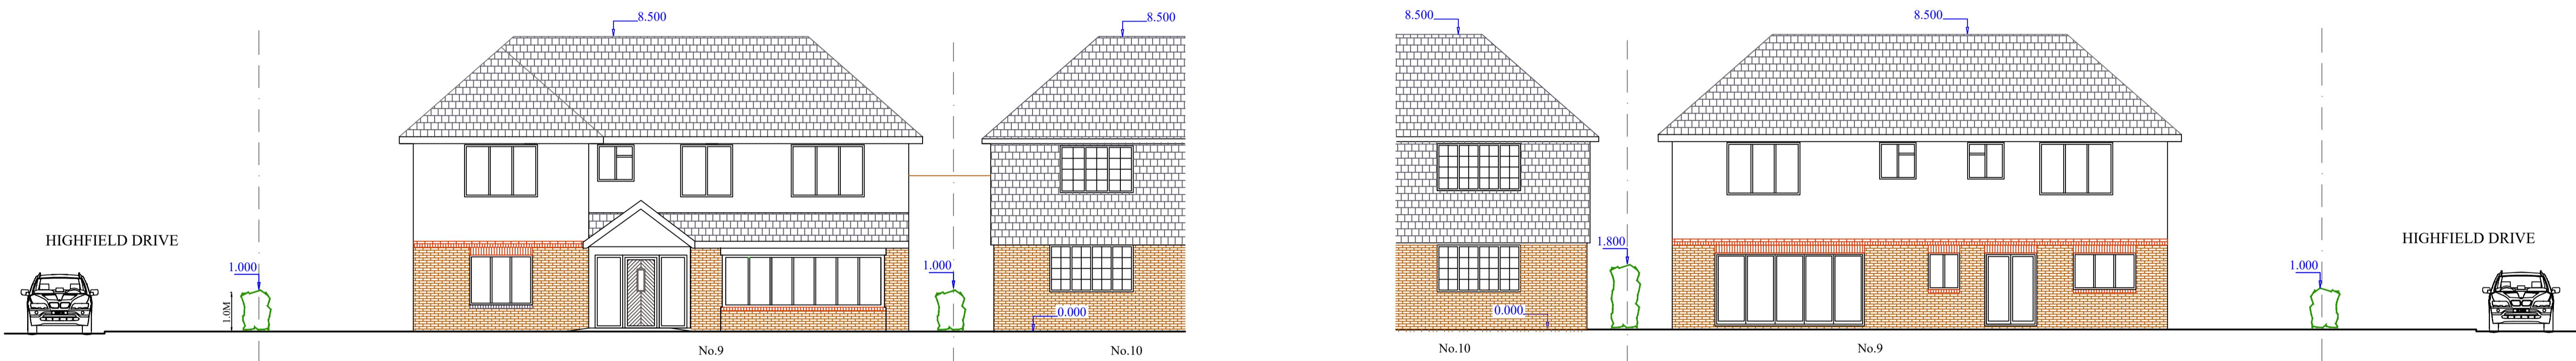


PLOT 1 FRONT ELEVATION (SOUTH)
(HIGHFIELD DRIVE)

PLOT 2 SIDE ELEVATION (SOUTH)


HARVIL ROAD

 

FRONT ELEVATION PLOT 2
(HARVIL ROAD)


REAR ELEVATION PLOT 2

HIGHFIELD DRIVE

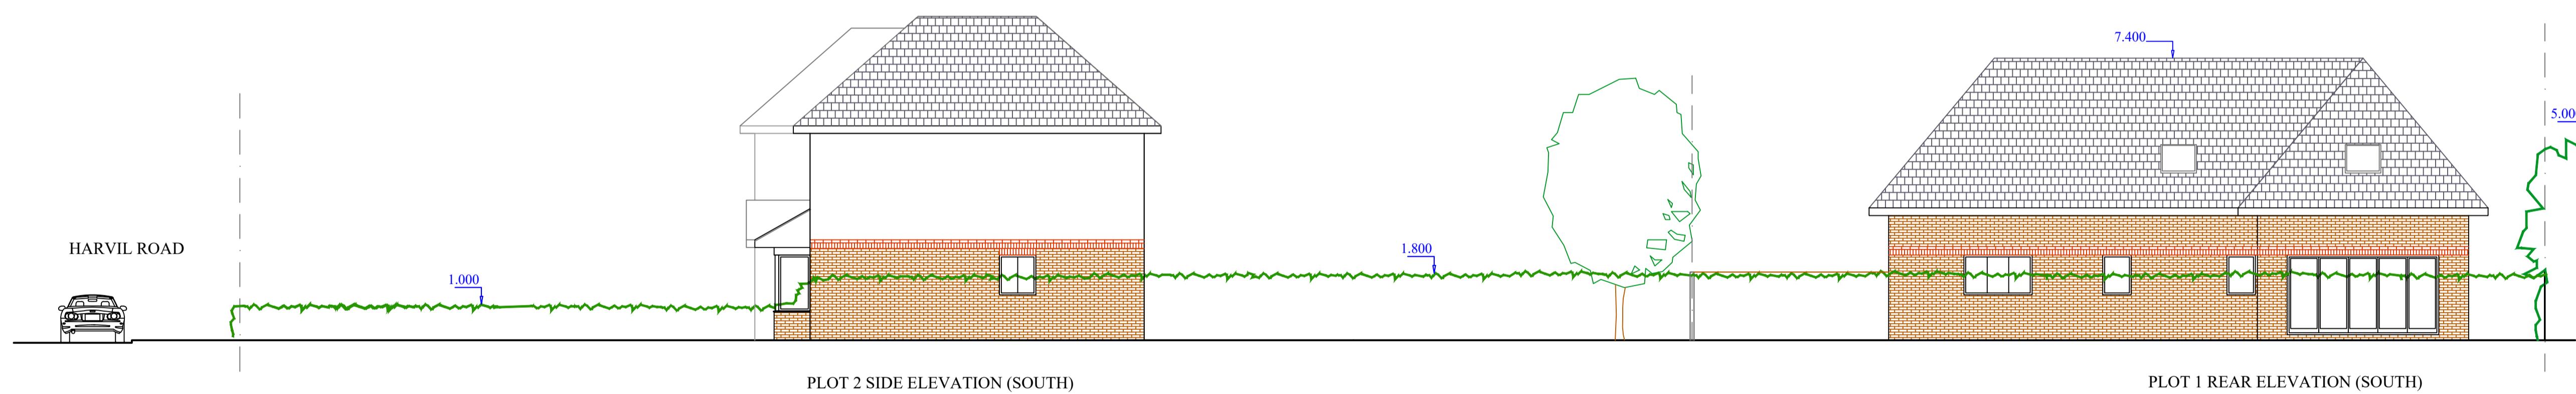


PLOT 2 SIDE ELEVATION (SOUTH)

PLOT 1 REAR ELEVATION (SOUTH)

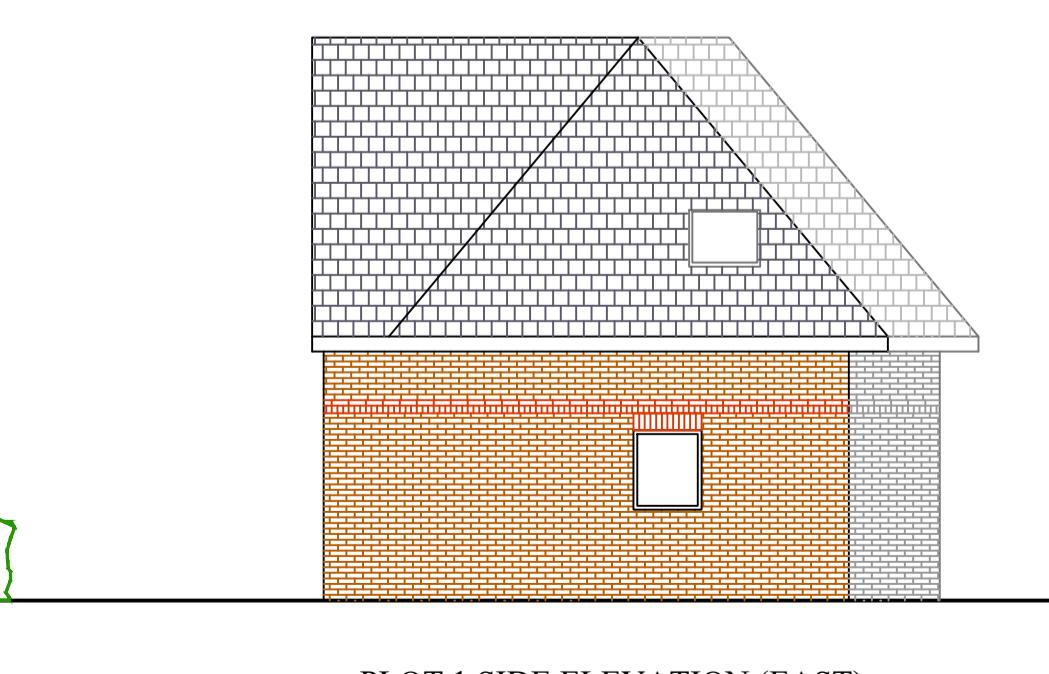

PLOT 1 SIDE ELEVATION (EAST)

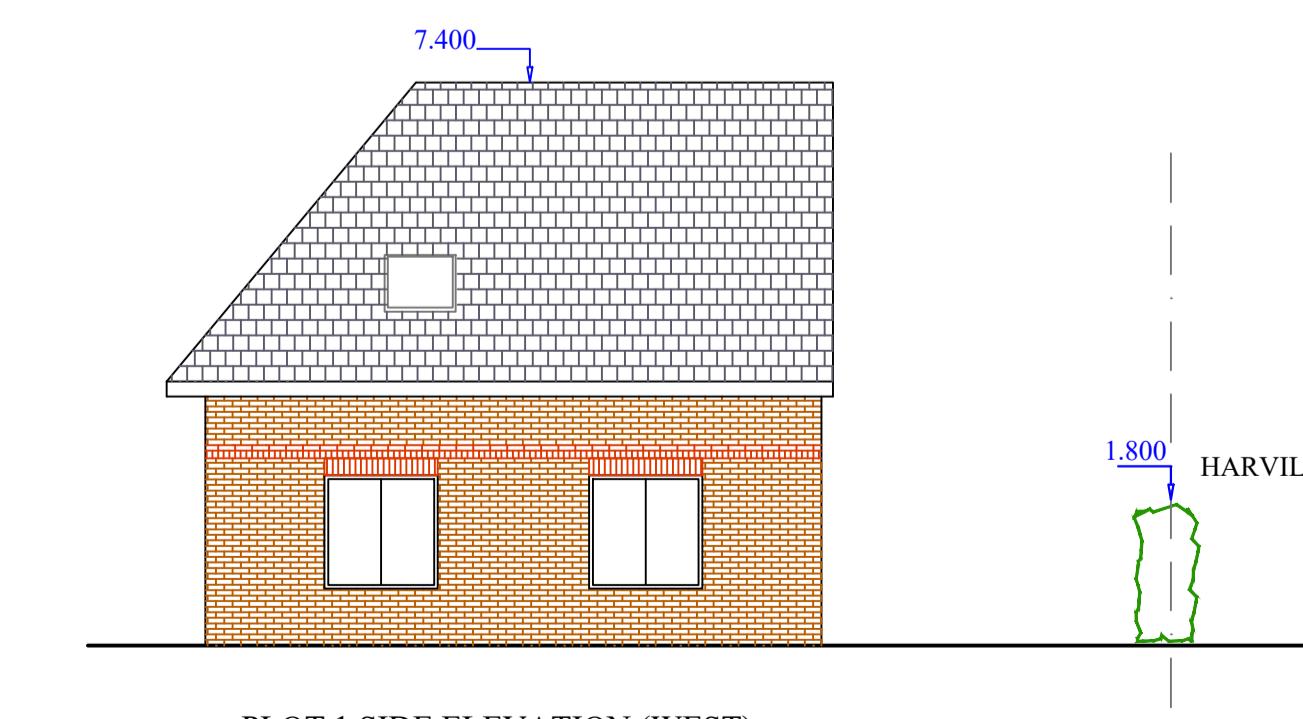

PLOT 1 SIDE ELEVATION (WEST)

0M 5M 10M
METRE BAR SCALE
1:100 (A1)

ARCHPLAN DESIGNS LTD
ARCHITECTS
Old Mill House, Solesbridge Lane
Rickmansworth, Herts WD3 5SX.
TEL. 07765 890634

THIS DRAWING IS NOT TO BE REPRODUCED IN ANY PART OR
FORM WITHOUT WRITTEN PERMISSION FROM APD LTD.
ALL COPYRIGHT RESERVED
THIS DRAWING IS FOR PLANNING CONSULTATIONS ONLY
Scale drawings for Planning purposes only.

PROJECT: 9 HARVIL ROAD, ICKENHAM
TITLE: PROPOSED ELEVATIONS
SCALE: 1:100 (A1)
DATE: April 2023
PLAN No: 202104 / PL / 502 A

A 13.04.23 Plot 2 elevations amended.