


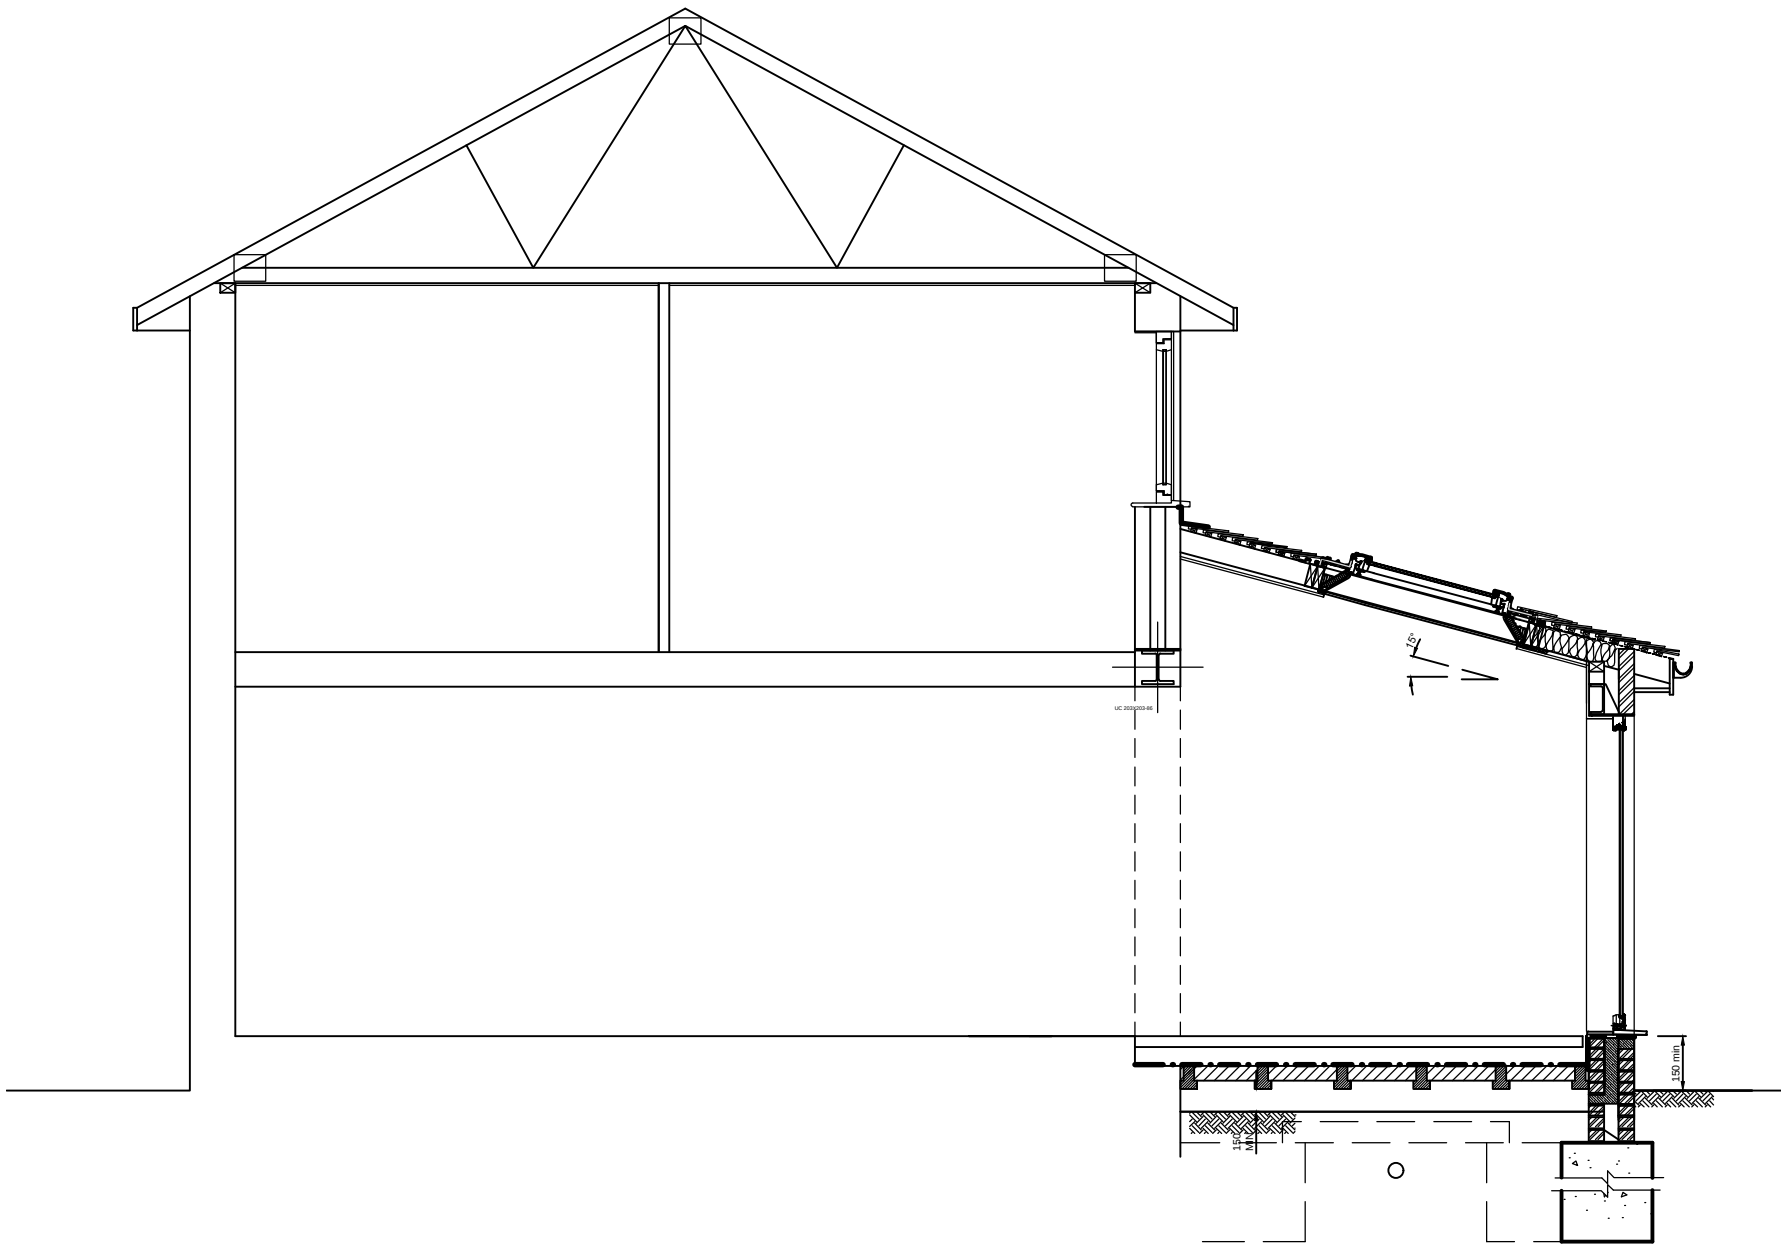


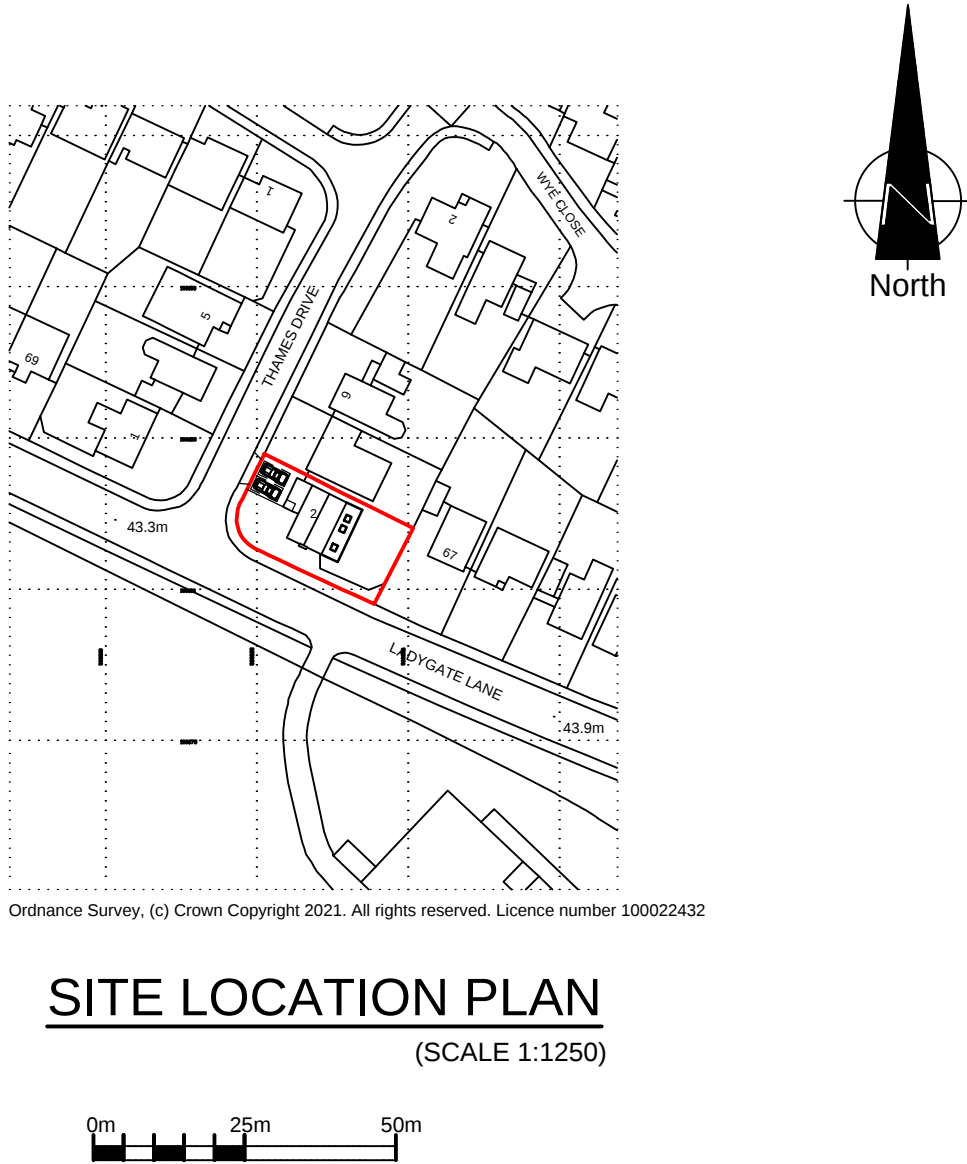

PROPOSED SECTION

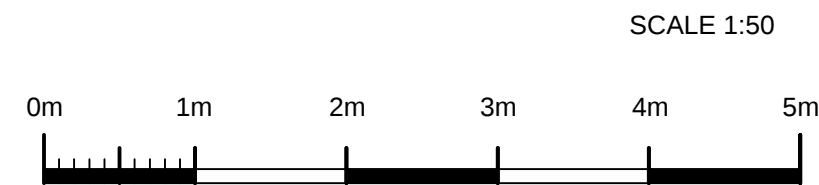

SITE LOCATION PLAN
(SCALE 1:1250)

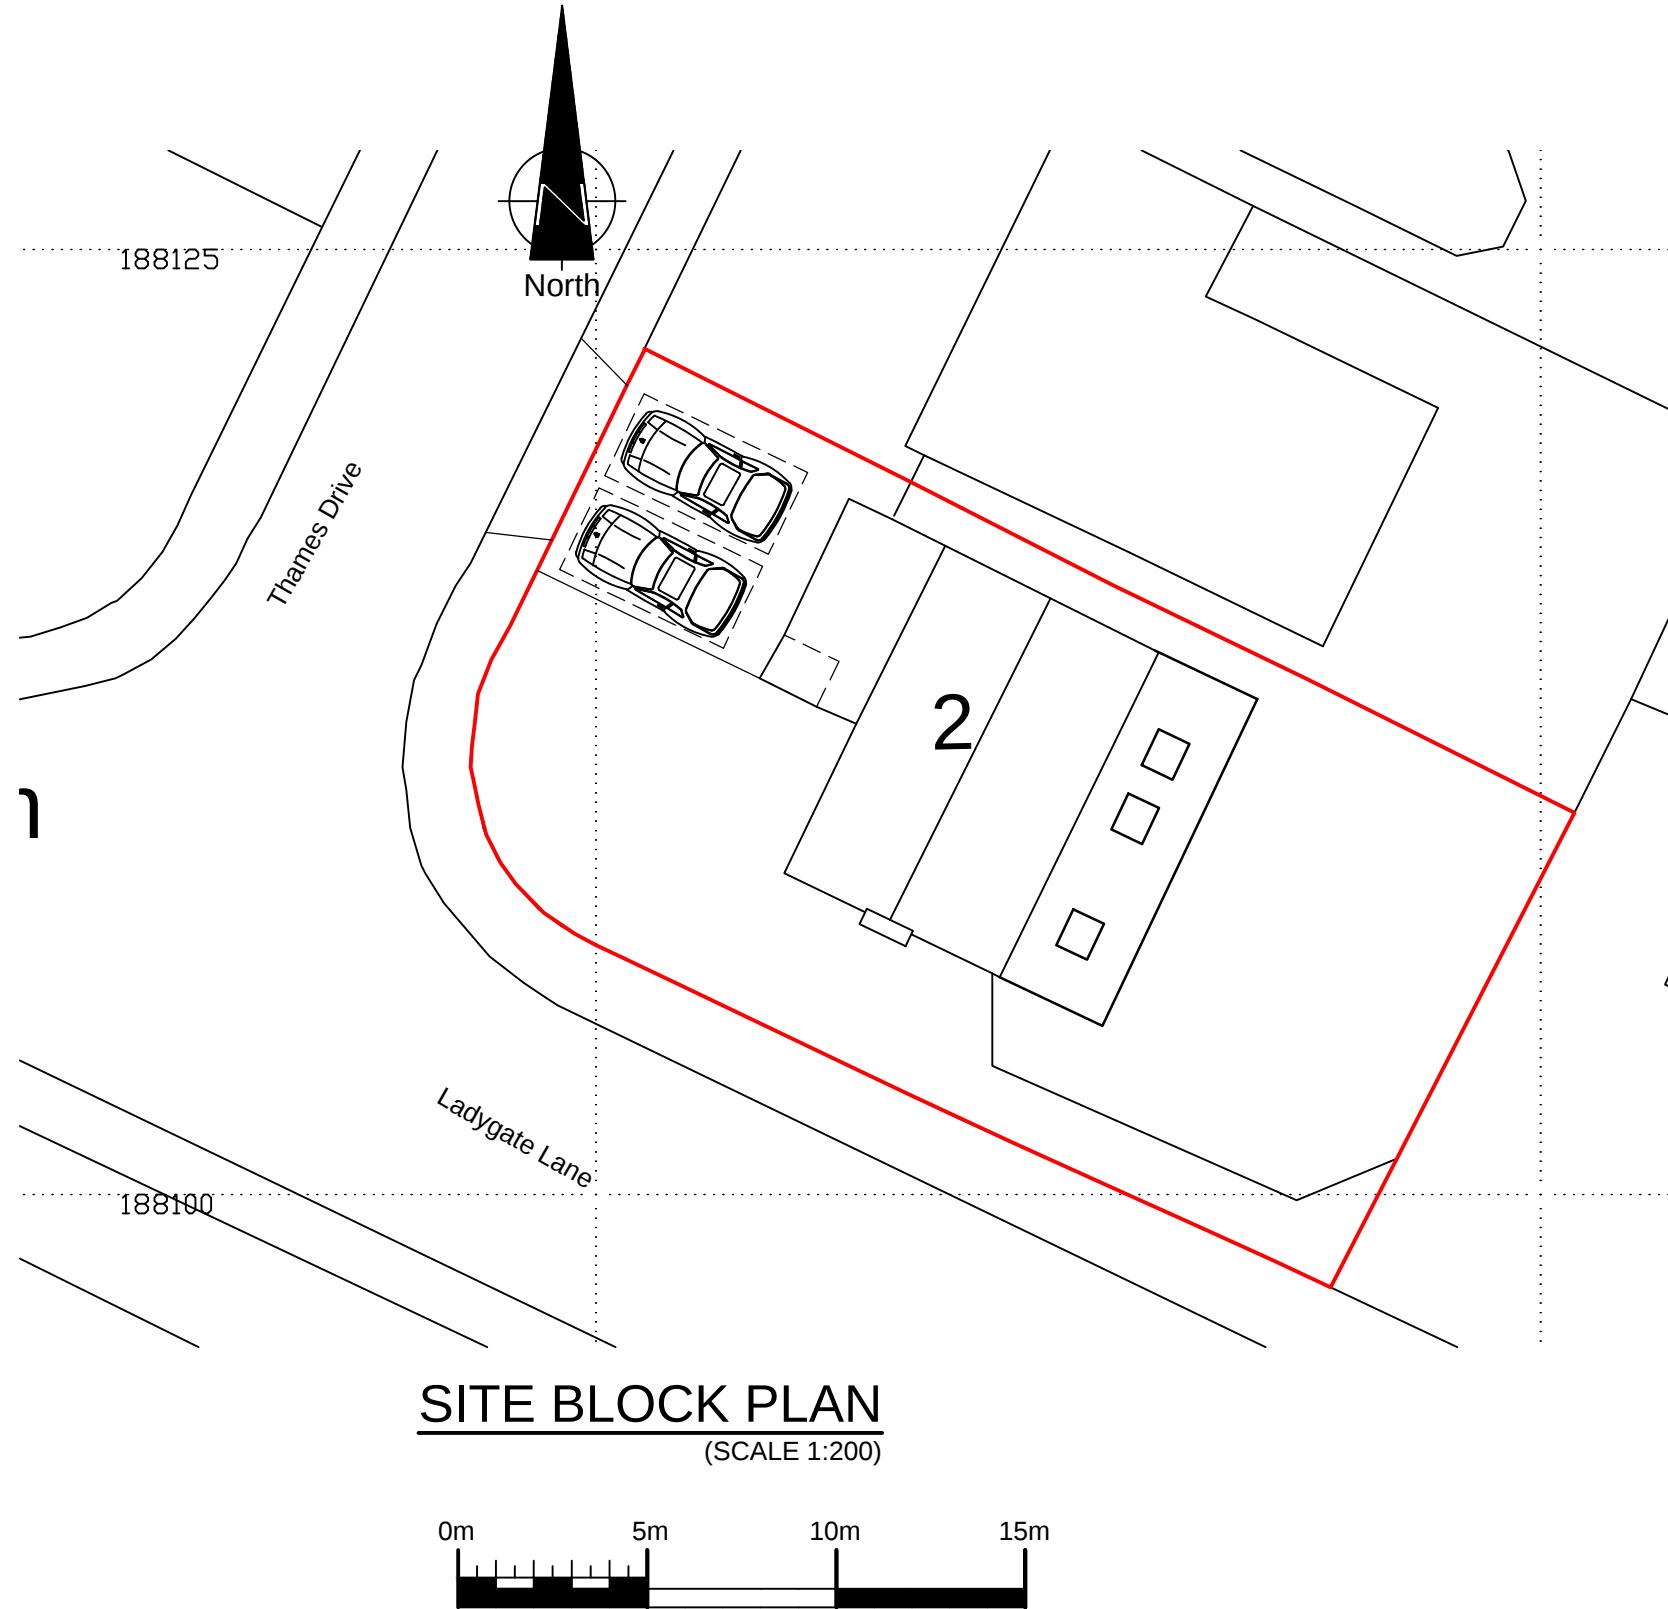

SITE BLOCK PLAN
(SCALE 1:200)

PRELIMINARY

SIZE A1

Rev.	Description	Drawn	Date

PROJECT

TITLE
PROPOSED ROOF PLAN AND
SECTION A-A

MW Design & Consulting Limited
Consulting Structural Engineer & Building Design Consultant
Second Floor, Denmark House, 143 High Street, Chalfont St Peter, SL9 9QL
T 01753 888587 M 07528 462170 E enquiries@mwdesignconsult.co.uk

Scale	Date
AS NOTED	DEC 2021
Org No.	Rev.
120128-03	