

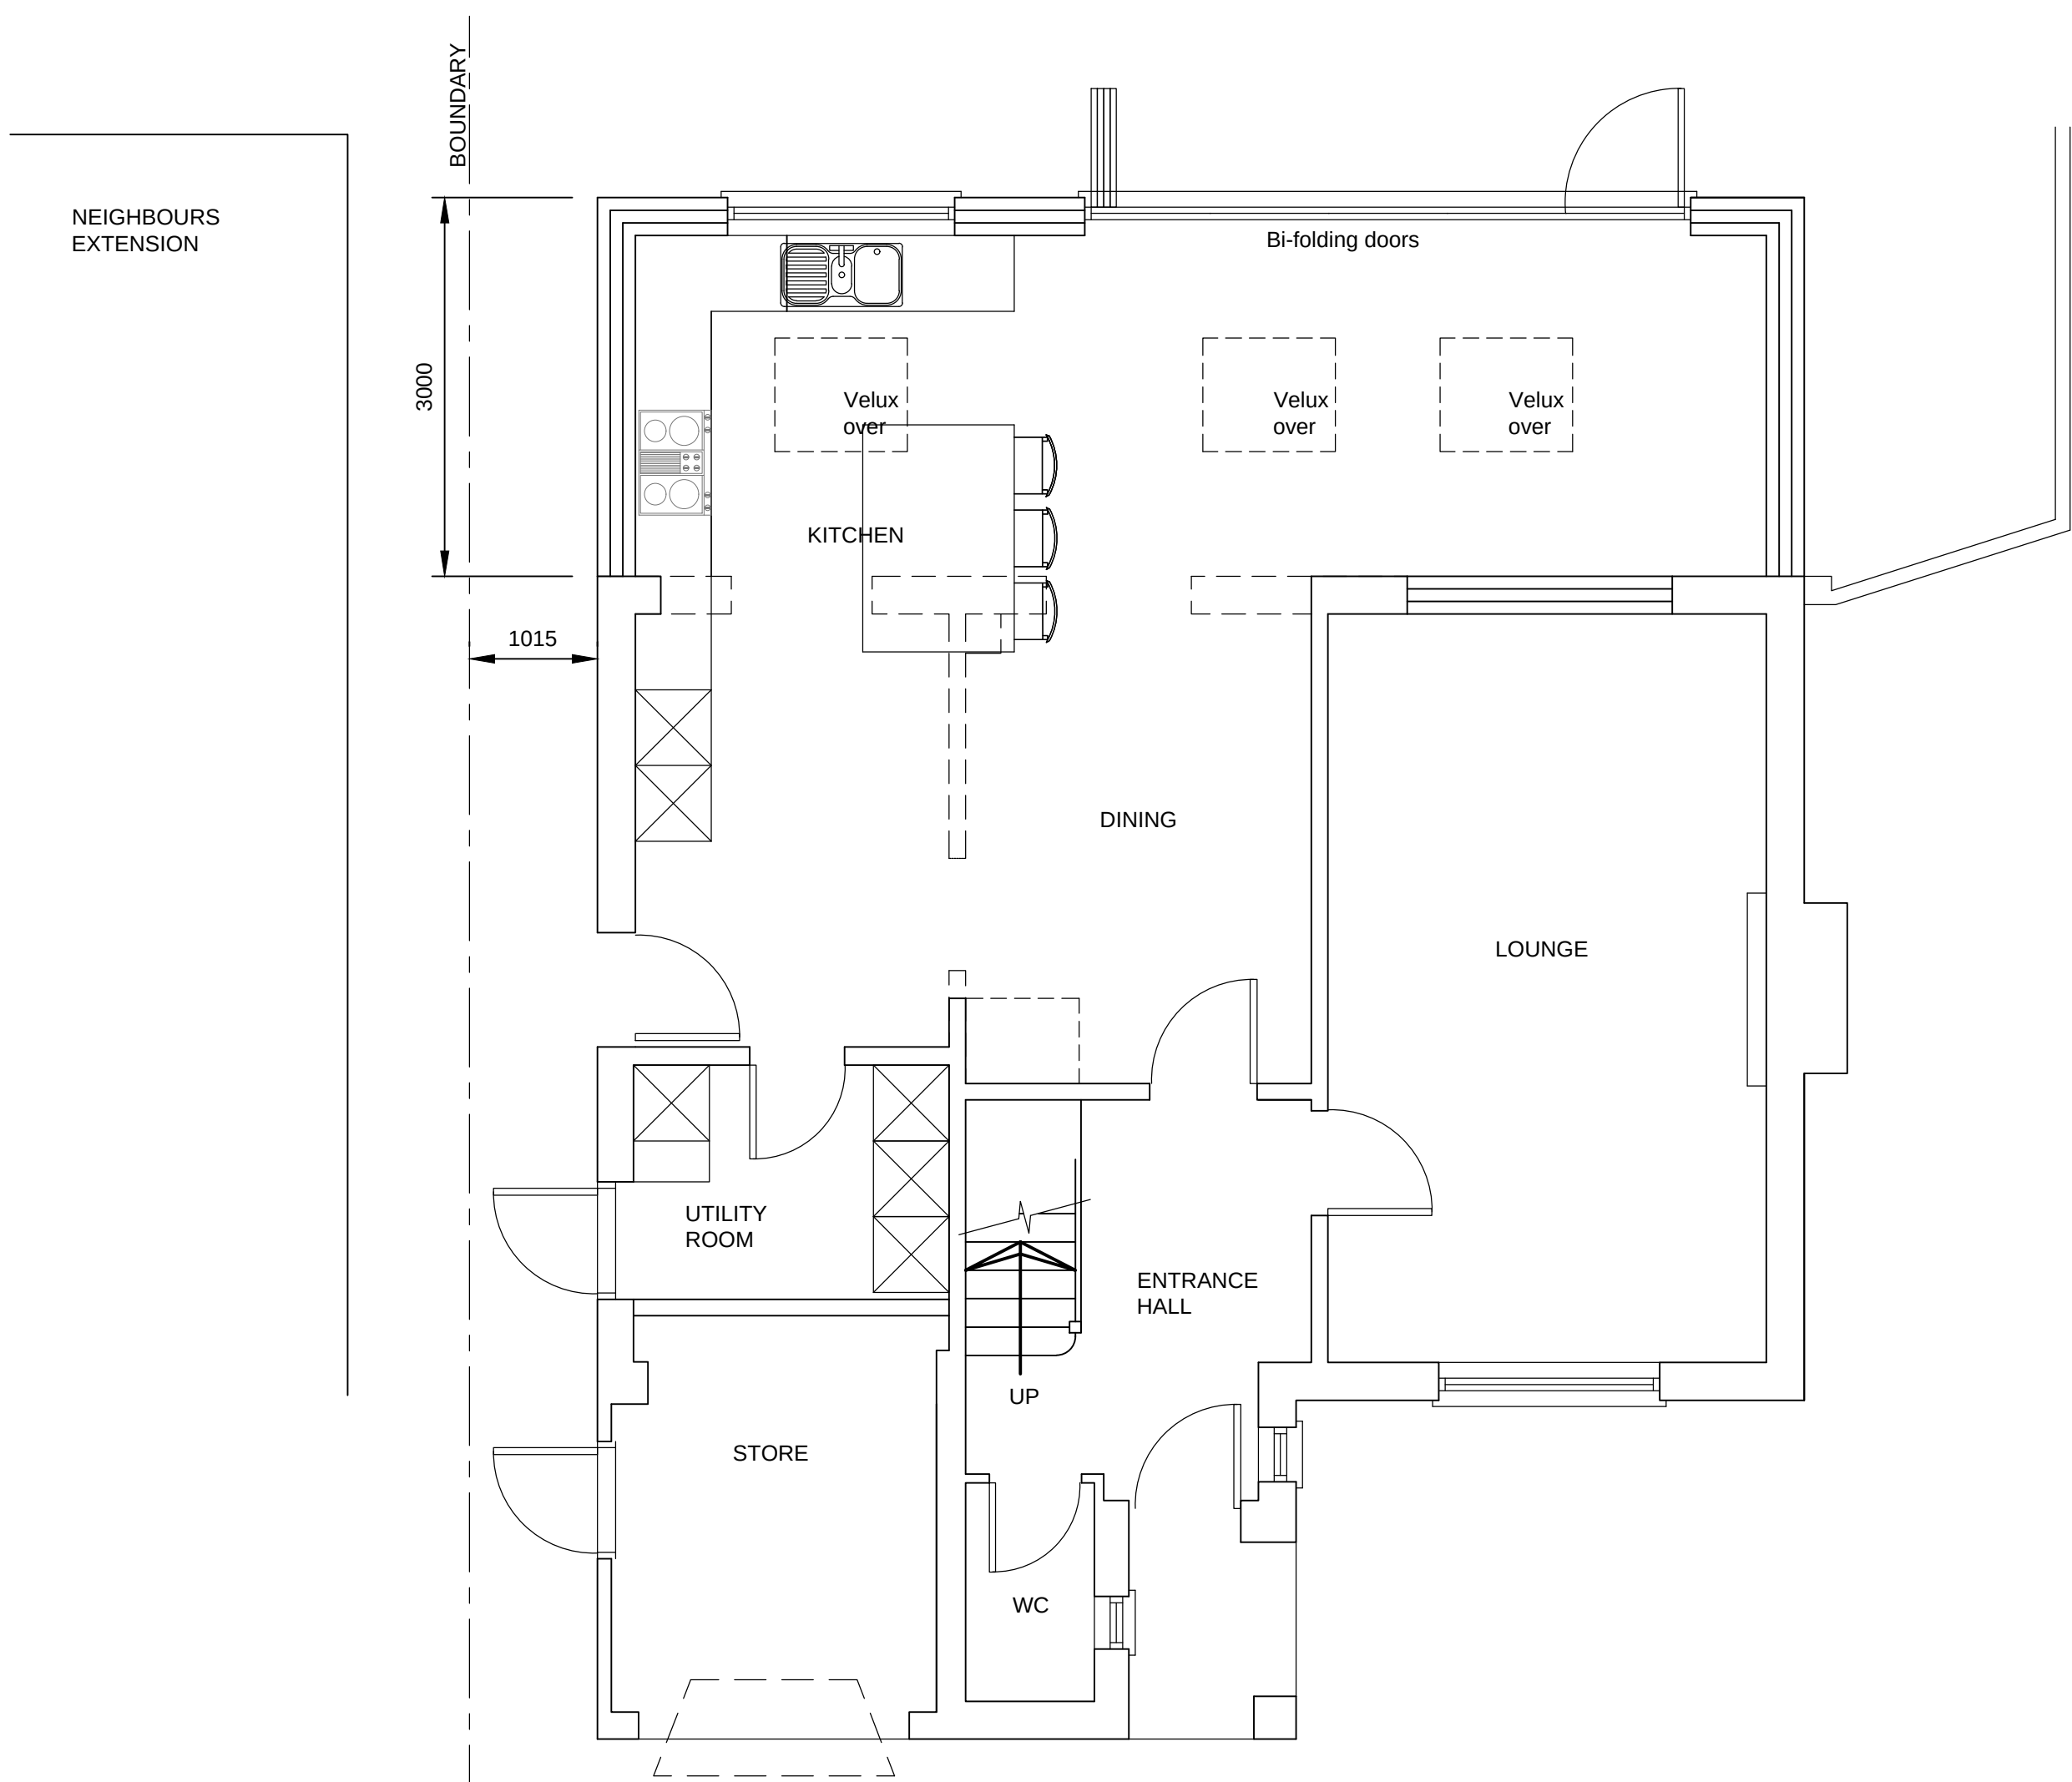


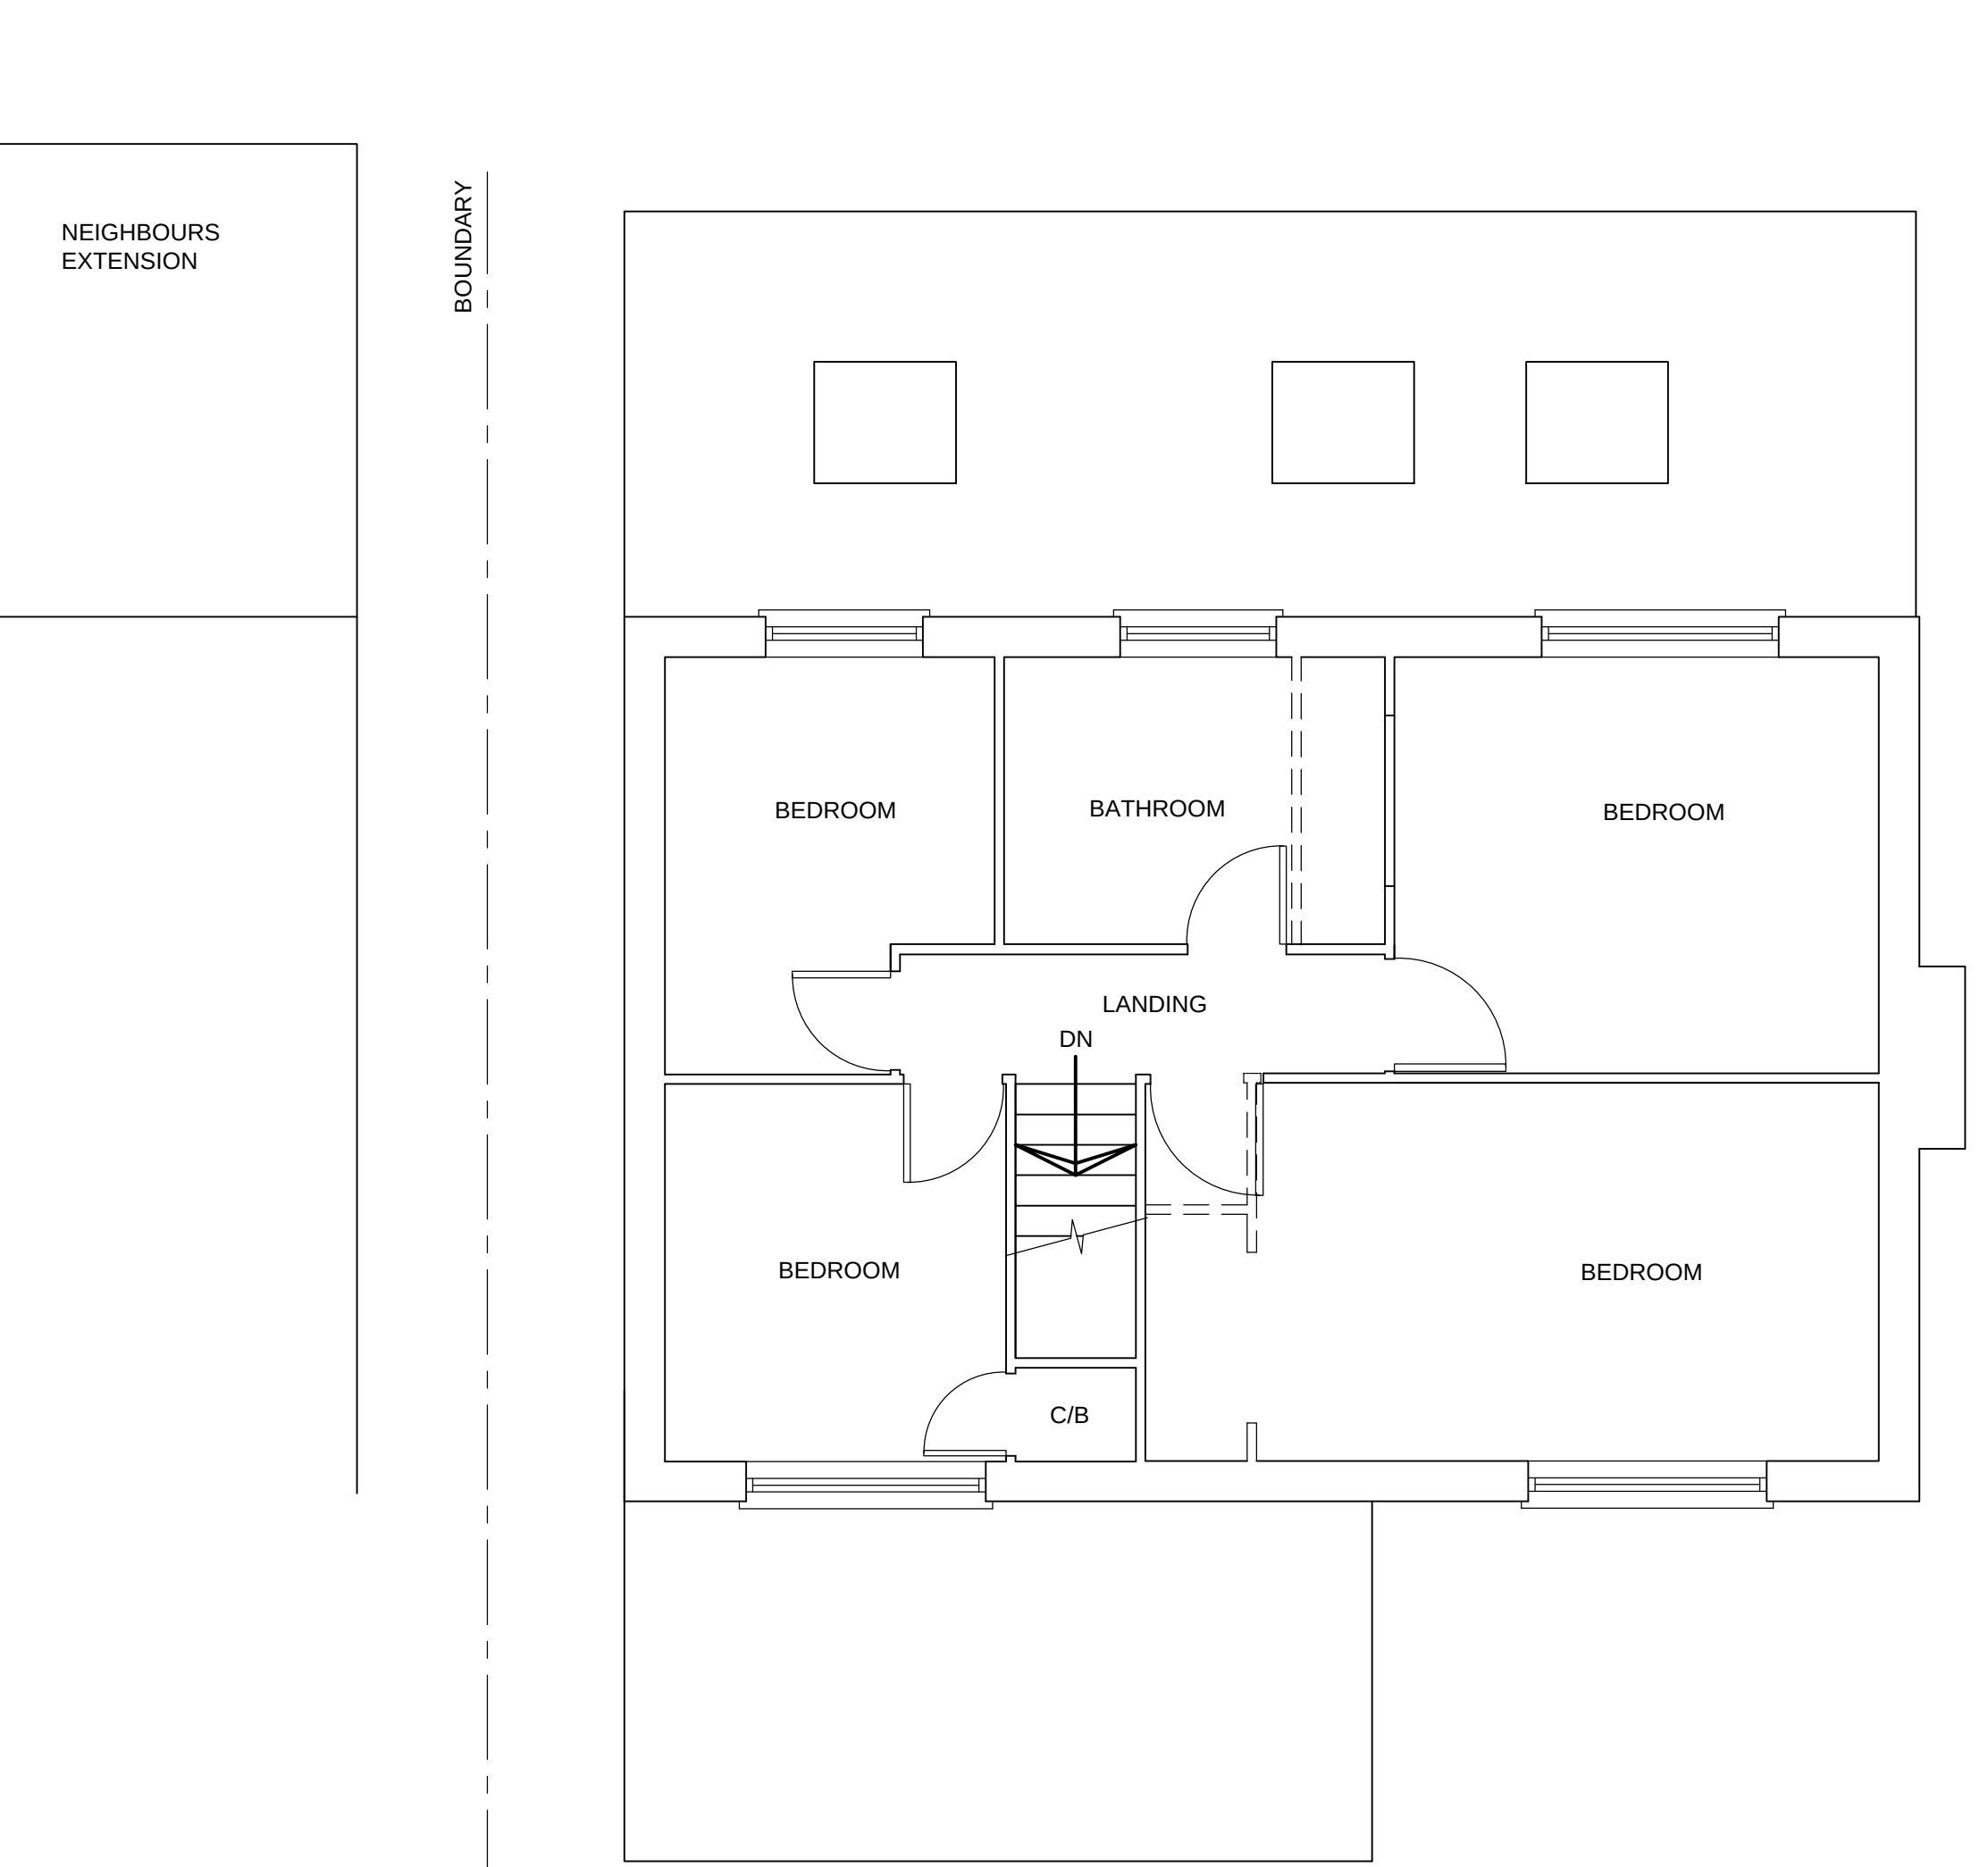


PROPOSED GROUND FLOOR PLAN

SCALE 1:50

 

PROPOSED FIRST FLOOR PLAN

SCALE 1:50

 

MATERIALS:

Walls
Facing bricks to match the existing



Windows / Doors
UPVC framed double glazed to match the existing

Roof
Pitched roof tiled to match the existing





PROPOSED FRONT ELEVATION

SCALE 1:100

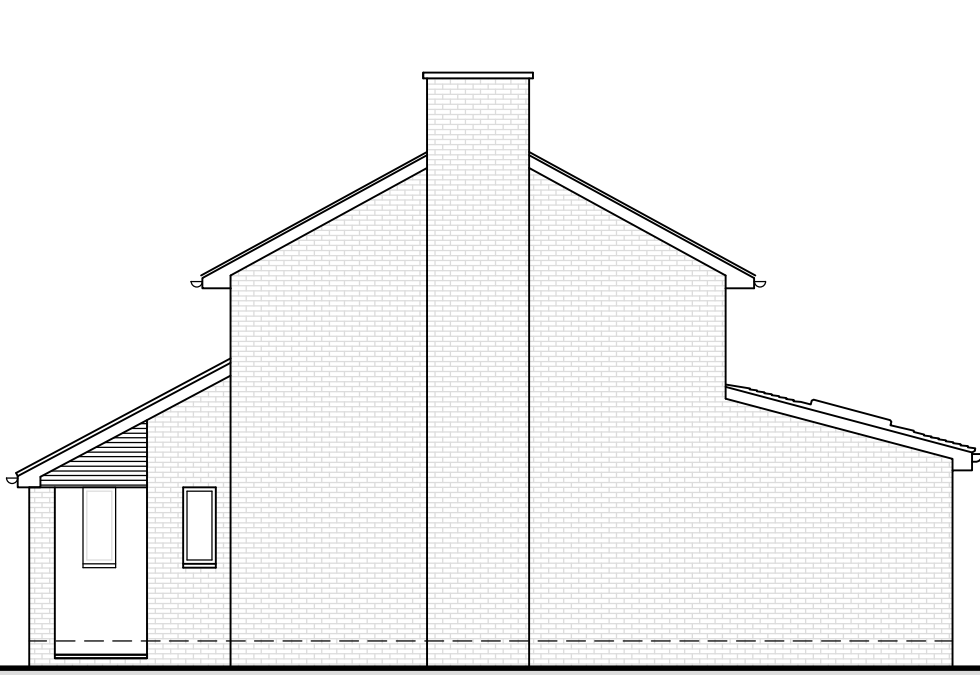 


PROPOSED RIGHT SIDE ELEVATION

SCALE 1:100

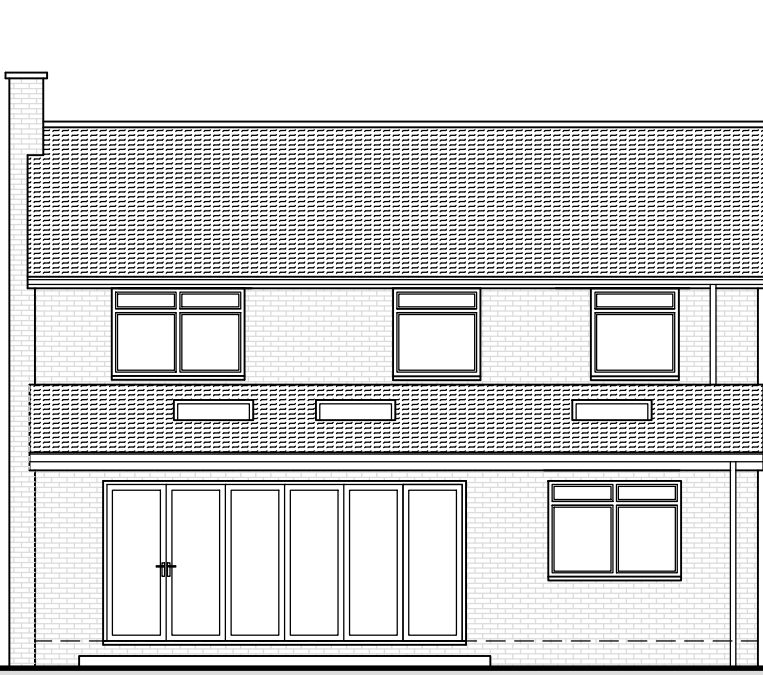 


PROPOSED REAR ELEVATION

SCALE 1:100

 

PROPOSED LEFT SIDE ELEVATION

SCALE 1:100

 

PRELIMINARY

SIZE A1

A	REVD TO SUIT CLIENTS COMMENTS	MPW	JAN 21
Rev.	Description	Drawn	Date

PROJECT
2 Thames Drive,
Ruislip,
MIDDX,
HA4 7AY

TITLE
PROPOSED PLANS AND ELEVATIONS

MW Design & Consulting Limited
Consulting Structural Engineer & Building Design Consultant
Second Floor, Denmark House, 143 High Street, Chalfont St Peter, SL9 9QL
T 01753 888587 M 07528 462170 E enquiries@mwdesignconsult.co.uk

Scale	Date
150, 1100 at A1	JULY 2020
Org No.	Drawn
120128-03	MPW
Rev.	
A	