




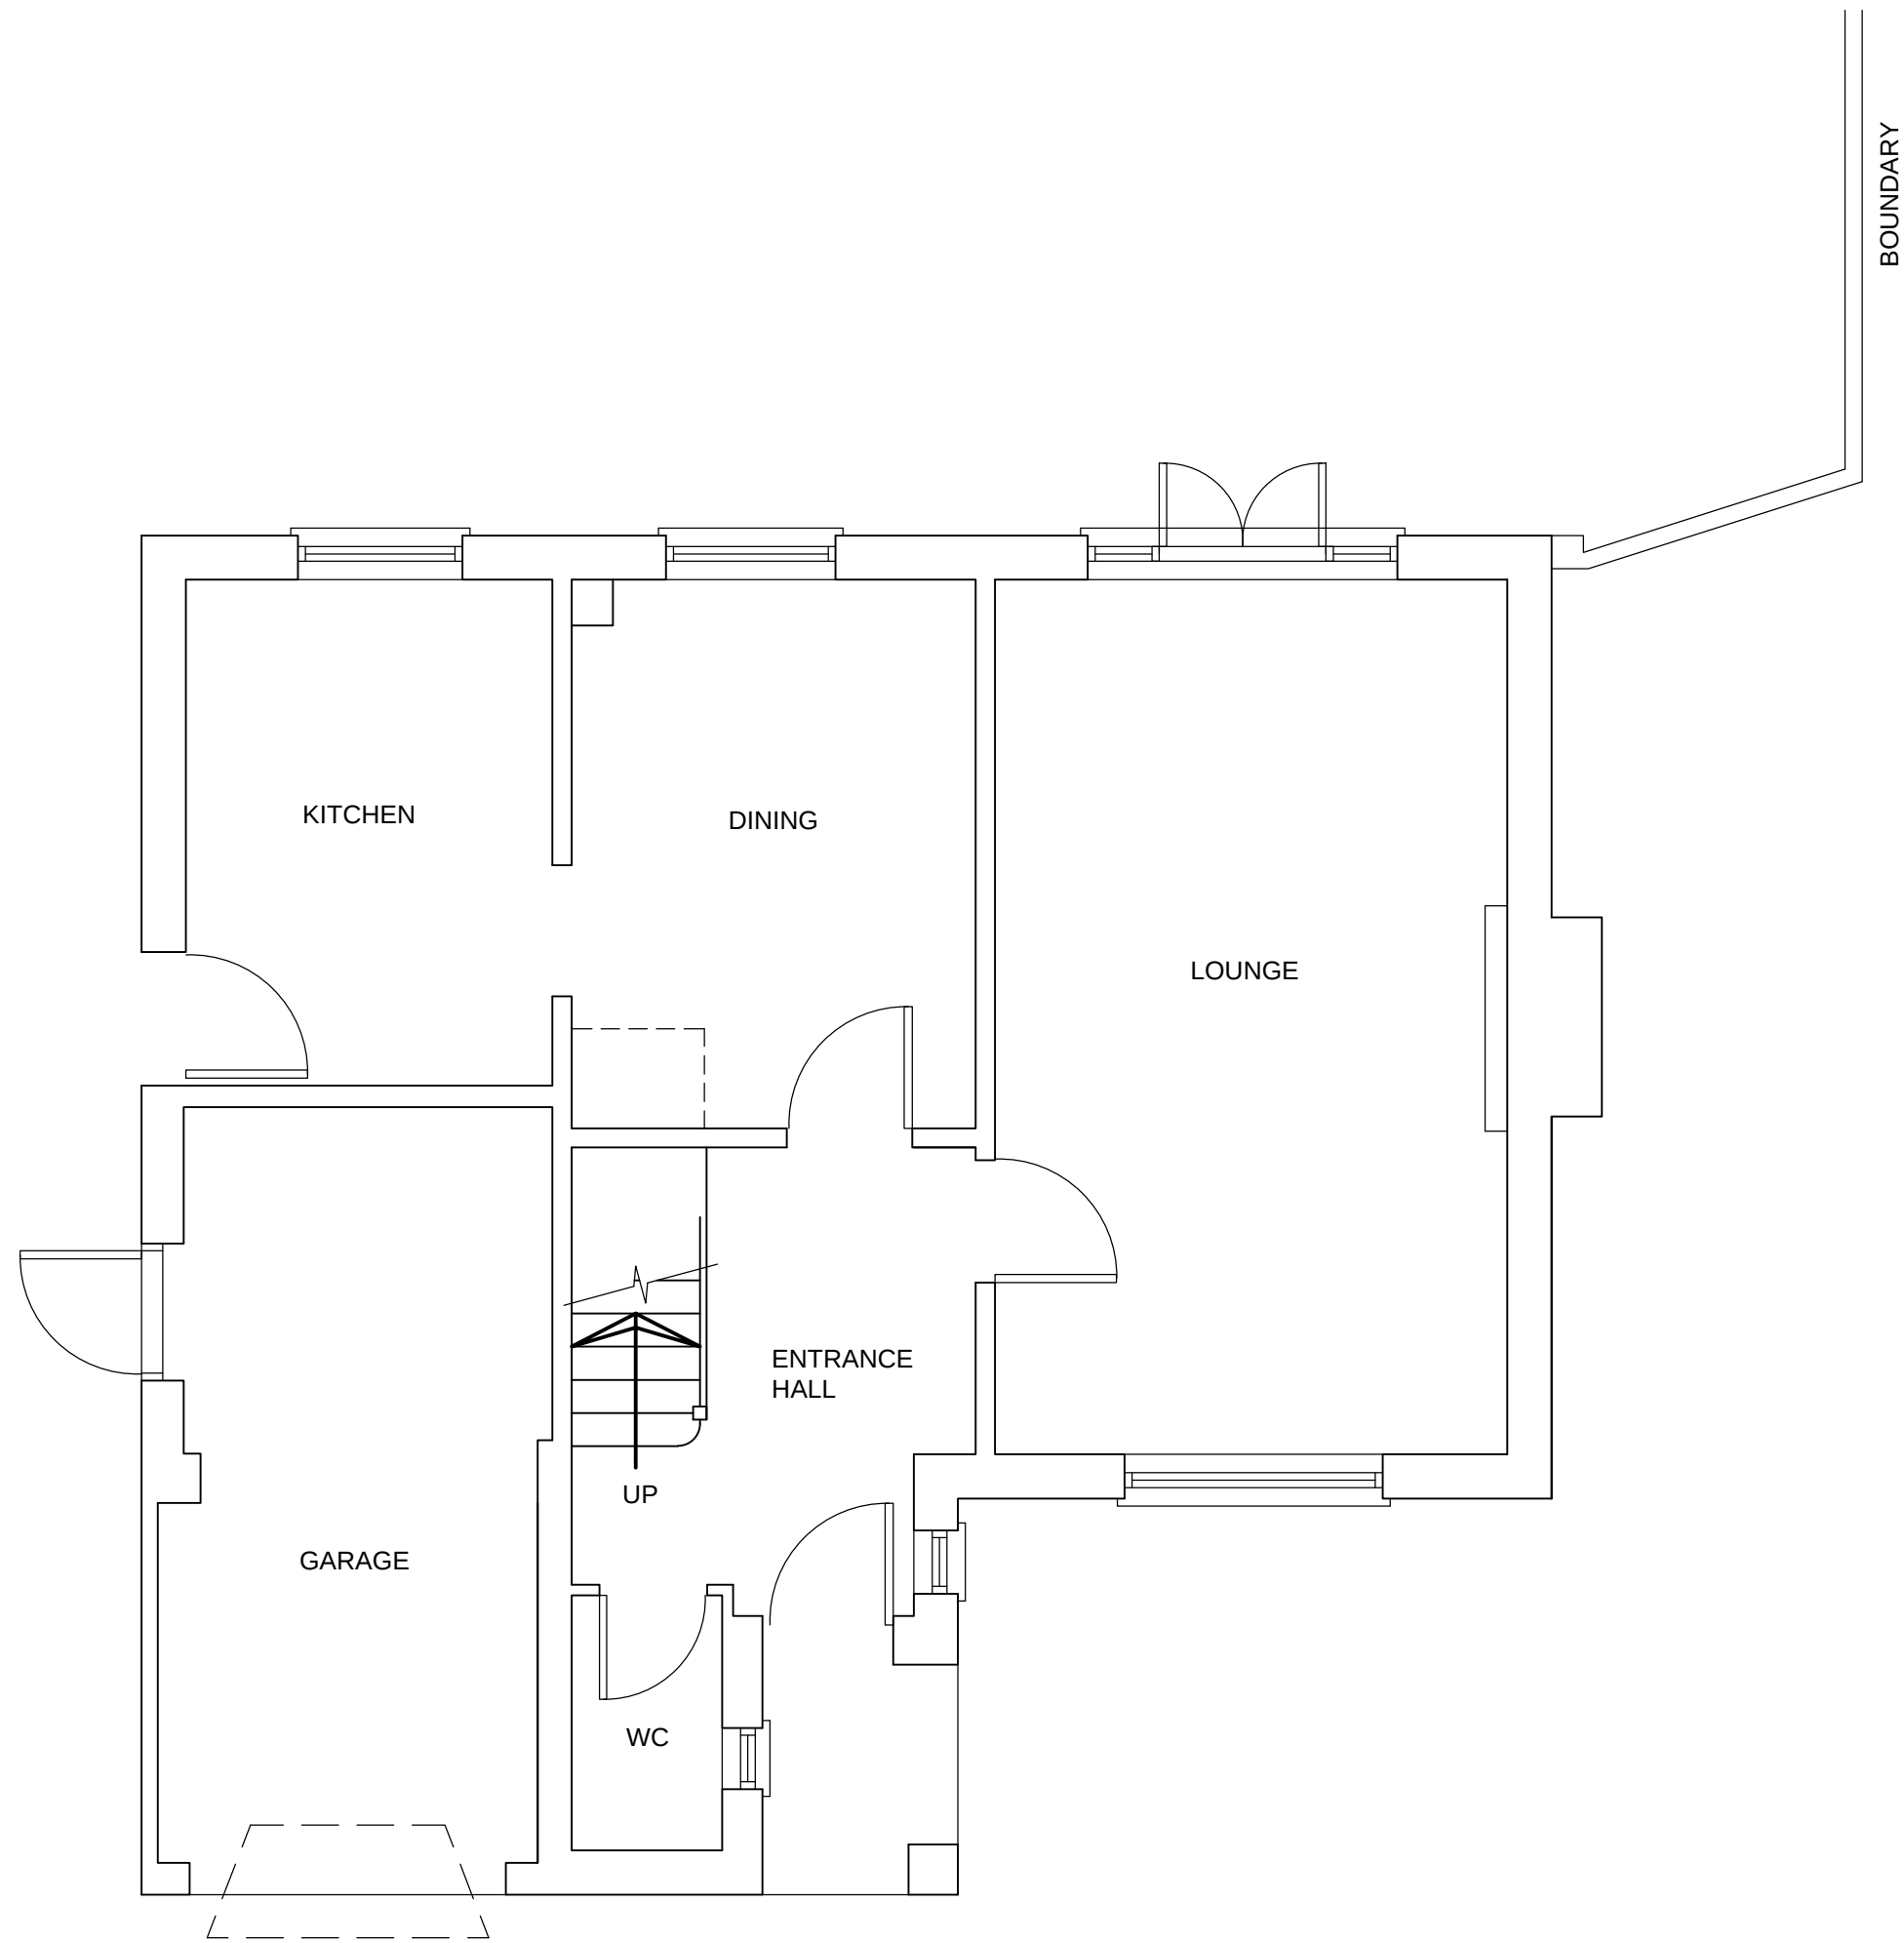



EXISTING GROUND FLOOR PLAN
SCALE 1:50

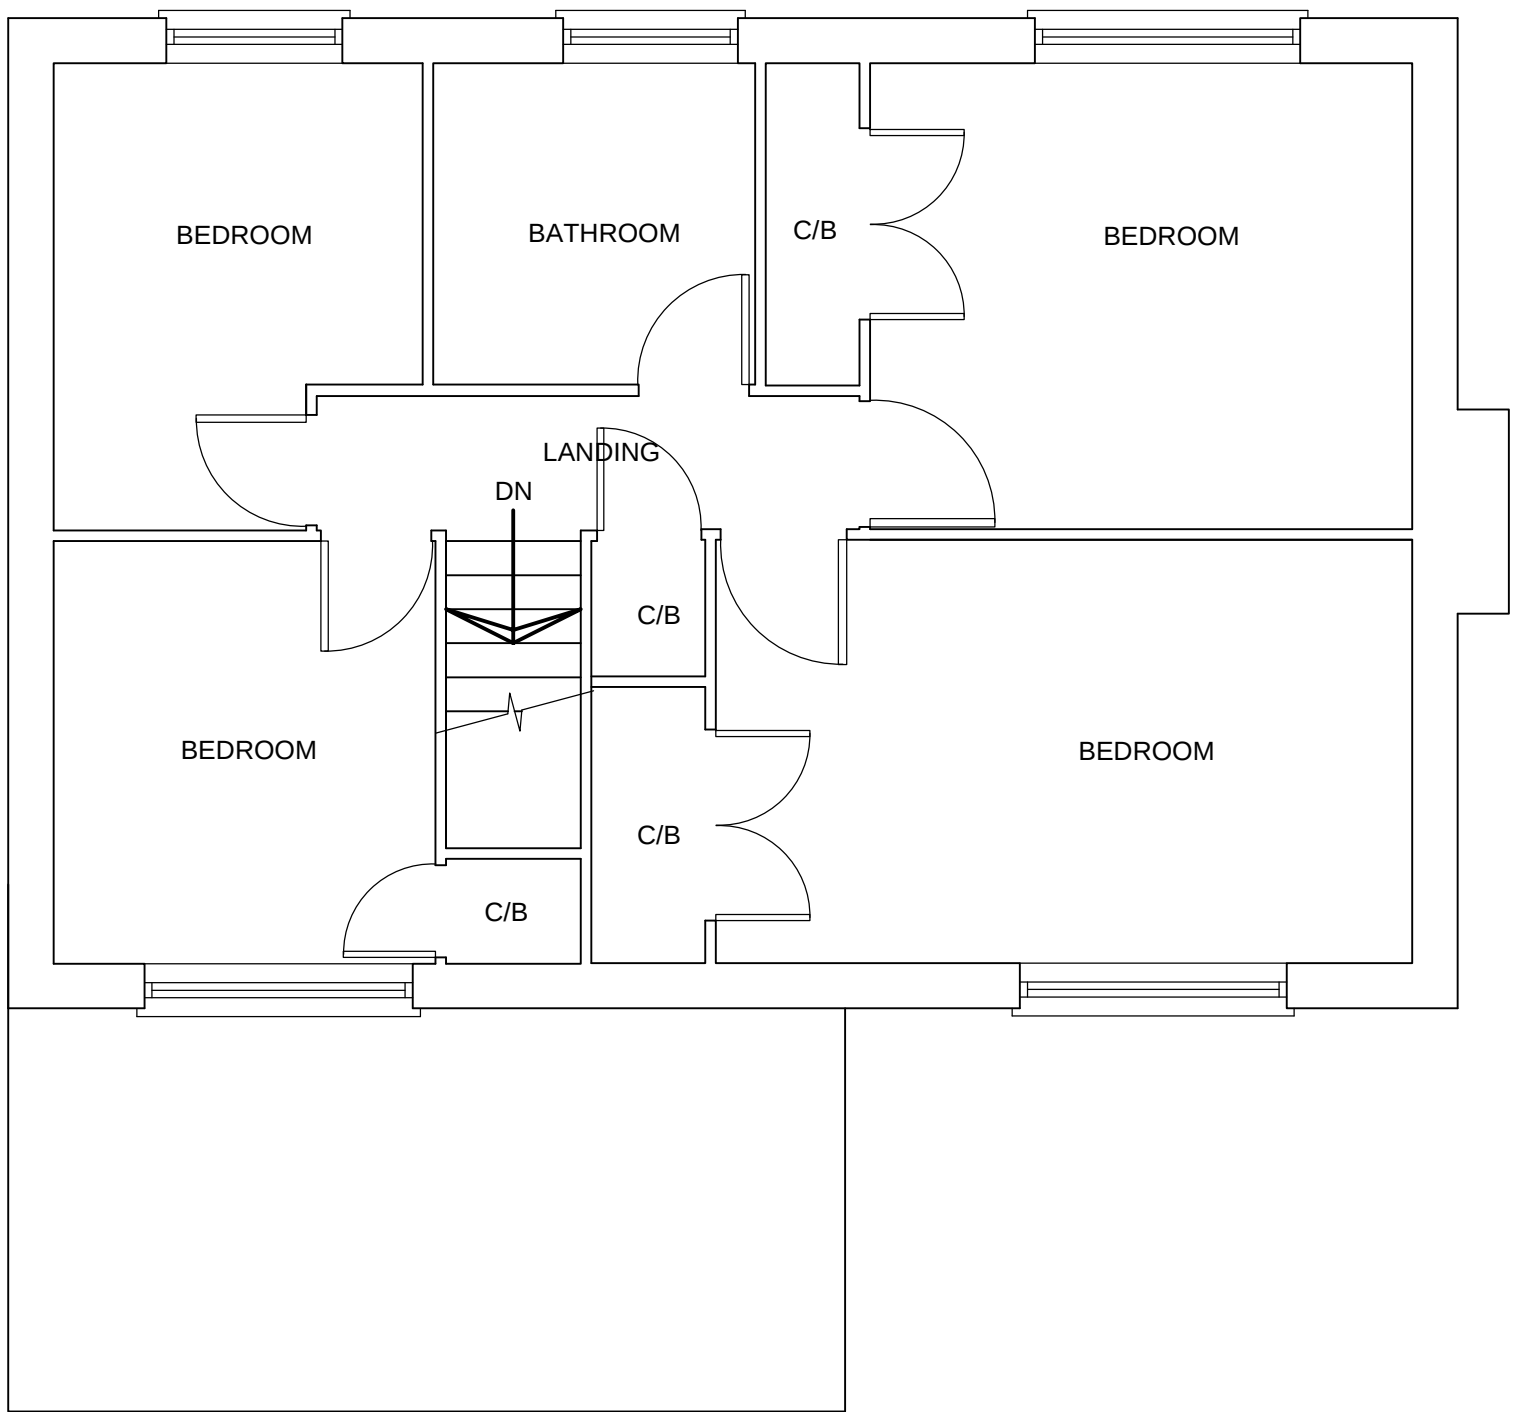



EXISTING FIRST FLOOR PLAN
SCALE 1:50

 


EXISTING FRONT ELEVATION
SCALE 1:100

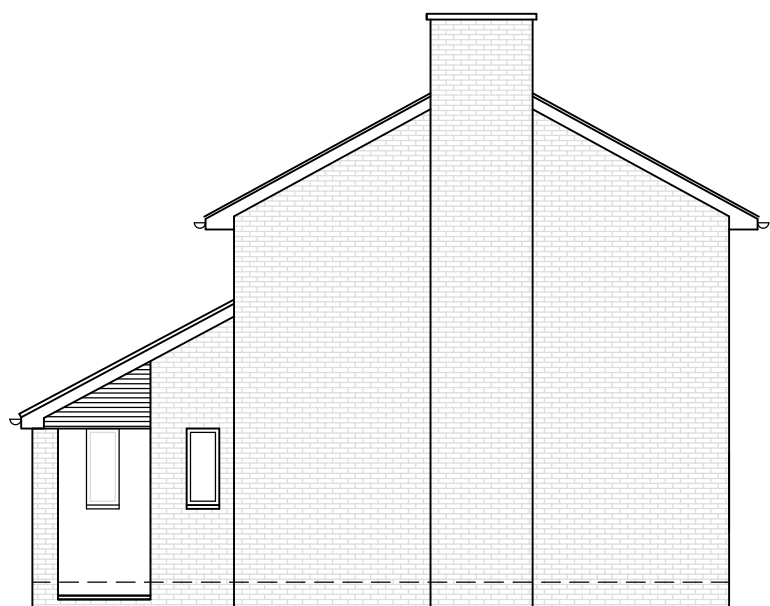 


EXISTING RIGHT SIDE ELEVATION
SCALE 1:100

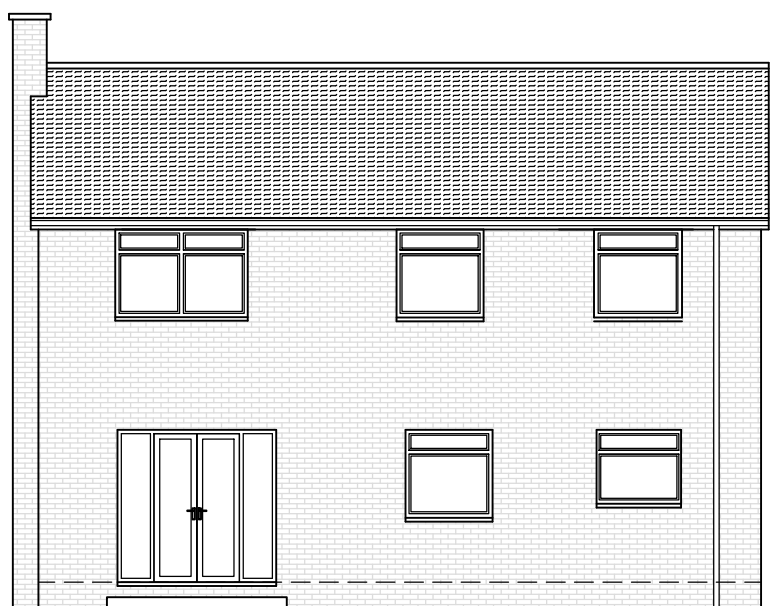 

EXISTING REAR ELEVATION
SCALE 1:100

 

EXISTING LEFT SIDE ELEVATION
SCALE 1:100

 

PRELIMINARY

SIZE A1

Rev.	Description	Drawn	Date

PROJECT
2 Thames Drive,
Ruislip,
MIDDX,
HA4 7AY

TITLE
EXISTING PLANS AND SECTIONS

MW Design & Consulting Limited
Consulting Structural Engineer & Building Design Consultant
Second Floor, Denmark House, 143 High Street, Chalfont St Peter, SL9 9QL
T 01753 888587 M 07528 462170 E enquiries@mwdesignconsult.co.uk

Scale	Date
150, 1100 at A1	DEC 2021
Org No.	Drawn
120128-01	MPW
Rev.	