



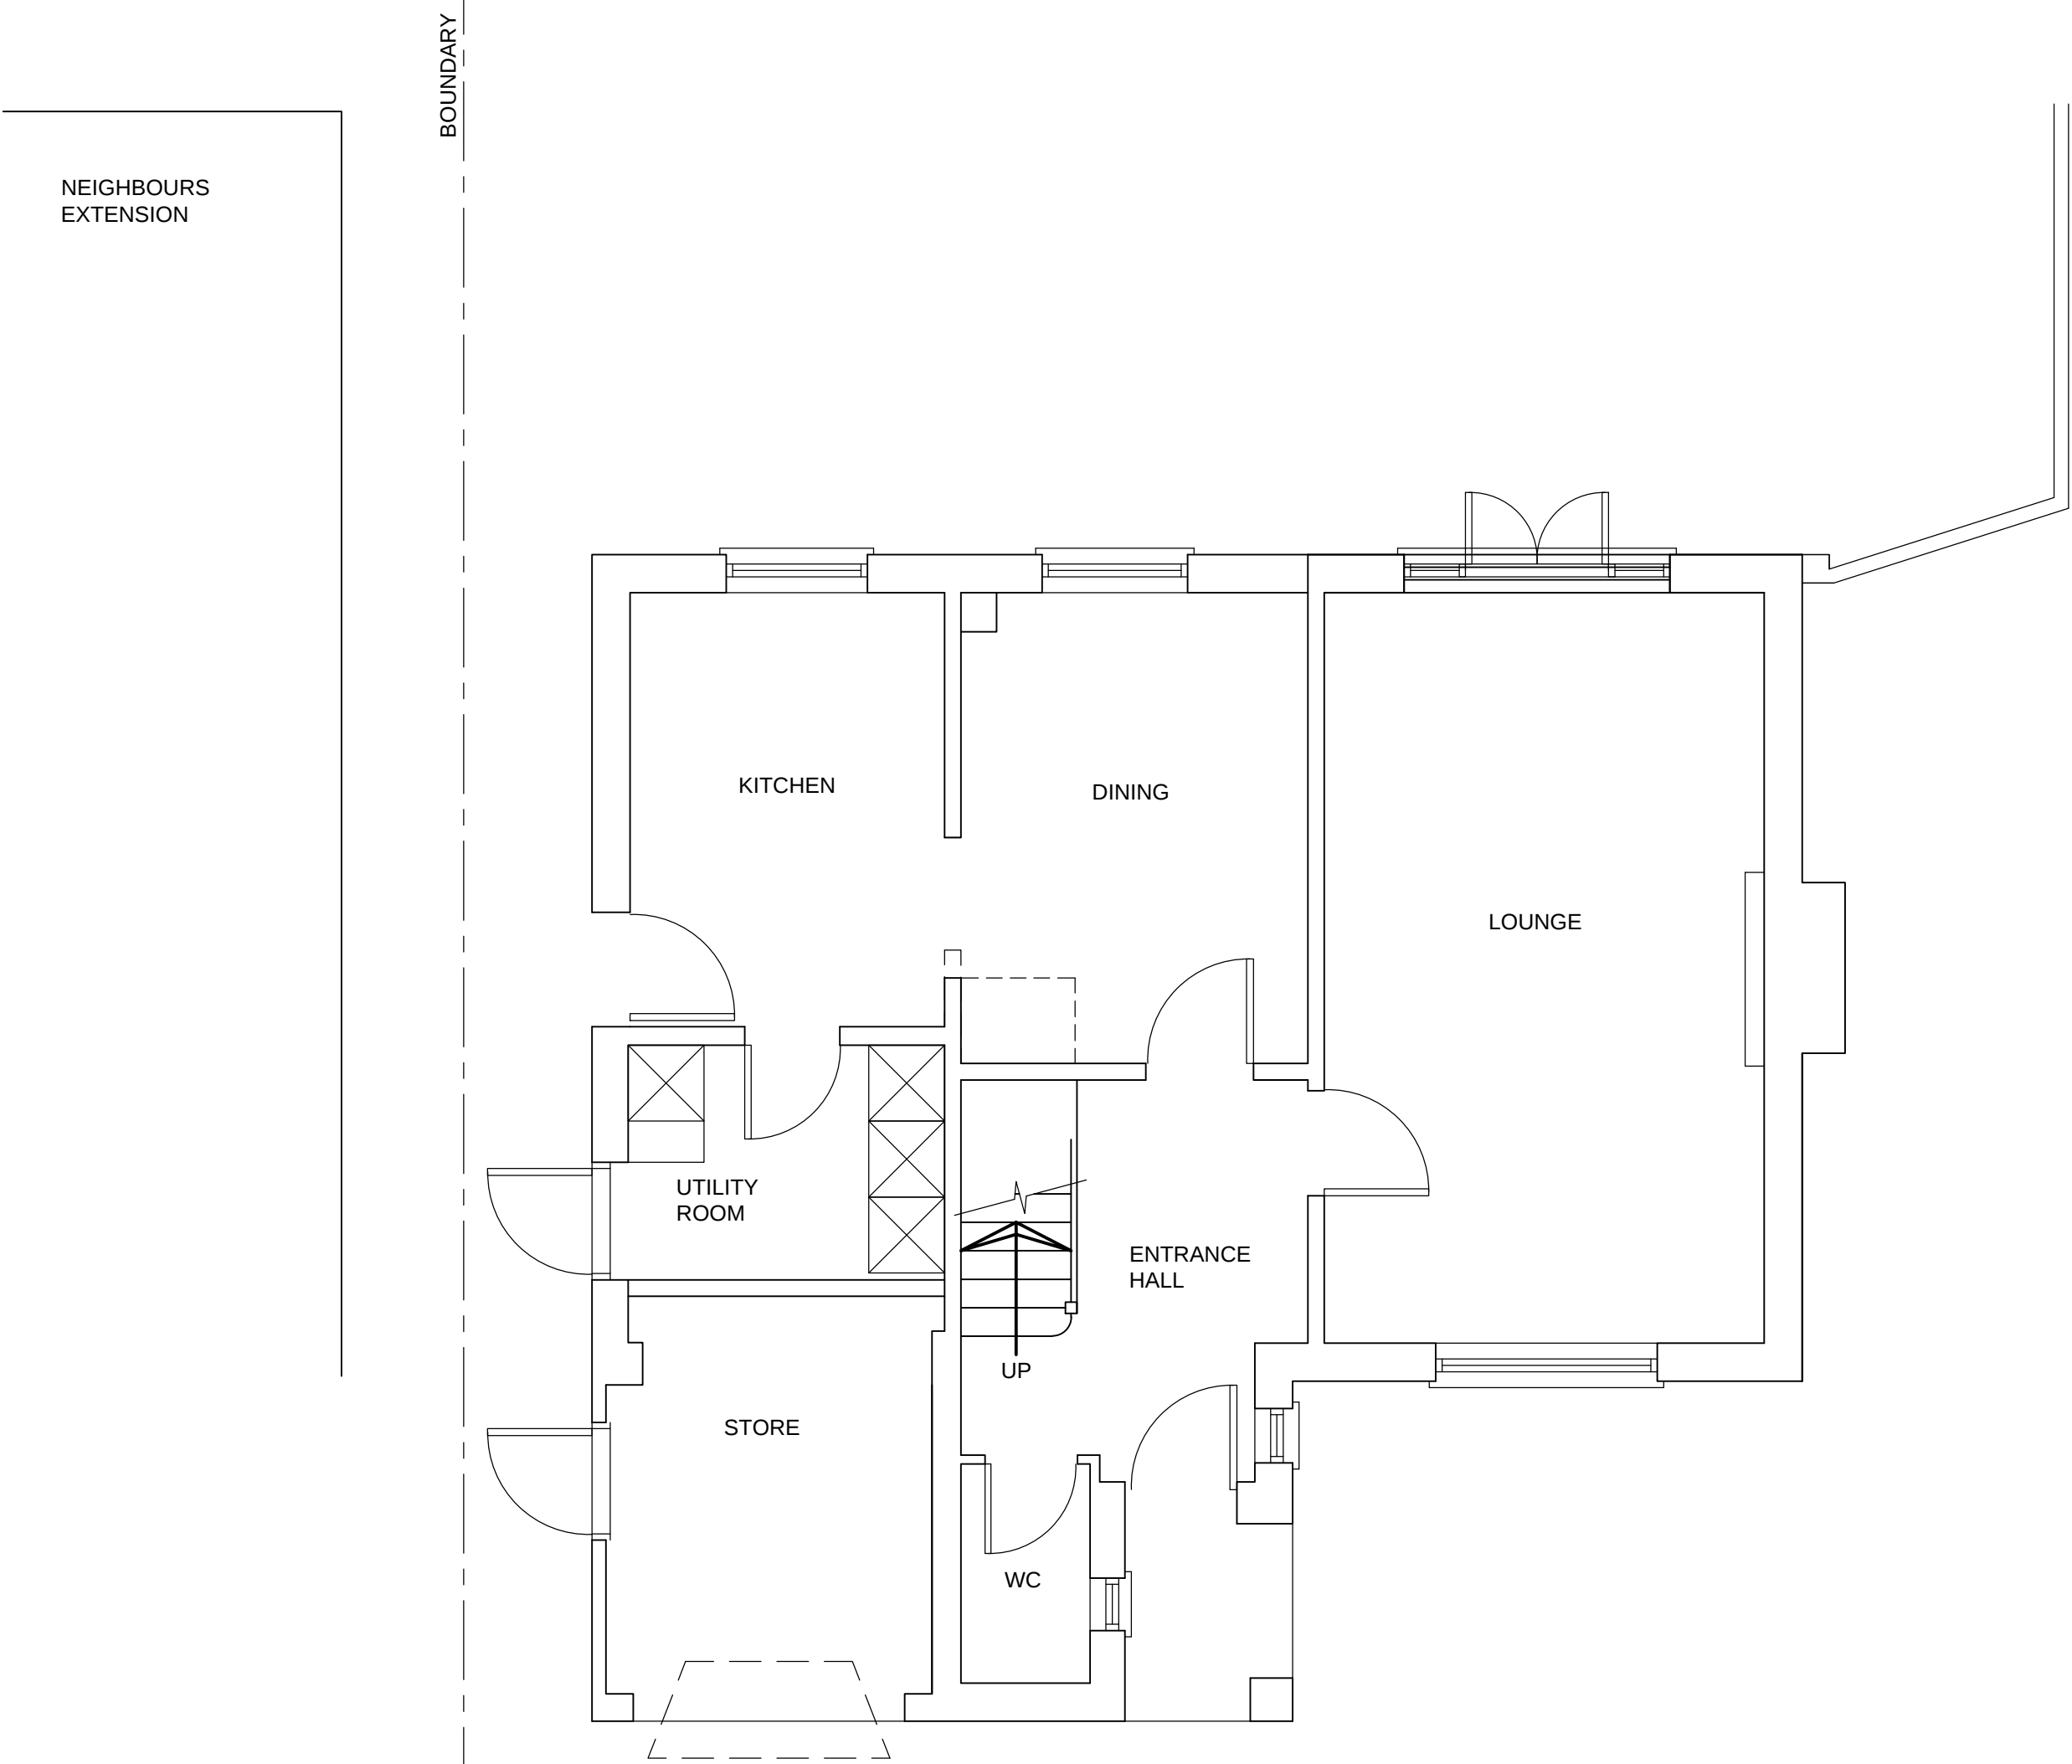

PROPOSED GROUND FLOOR PLAN

SCALE 1:50

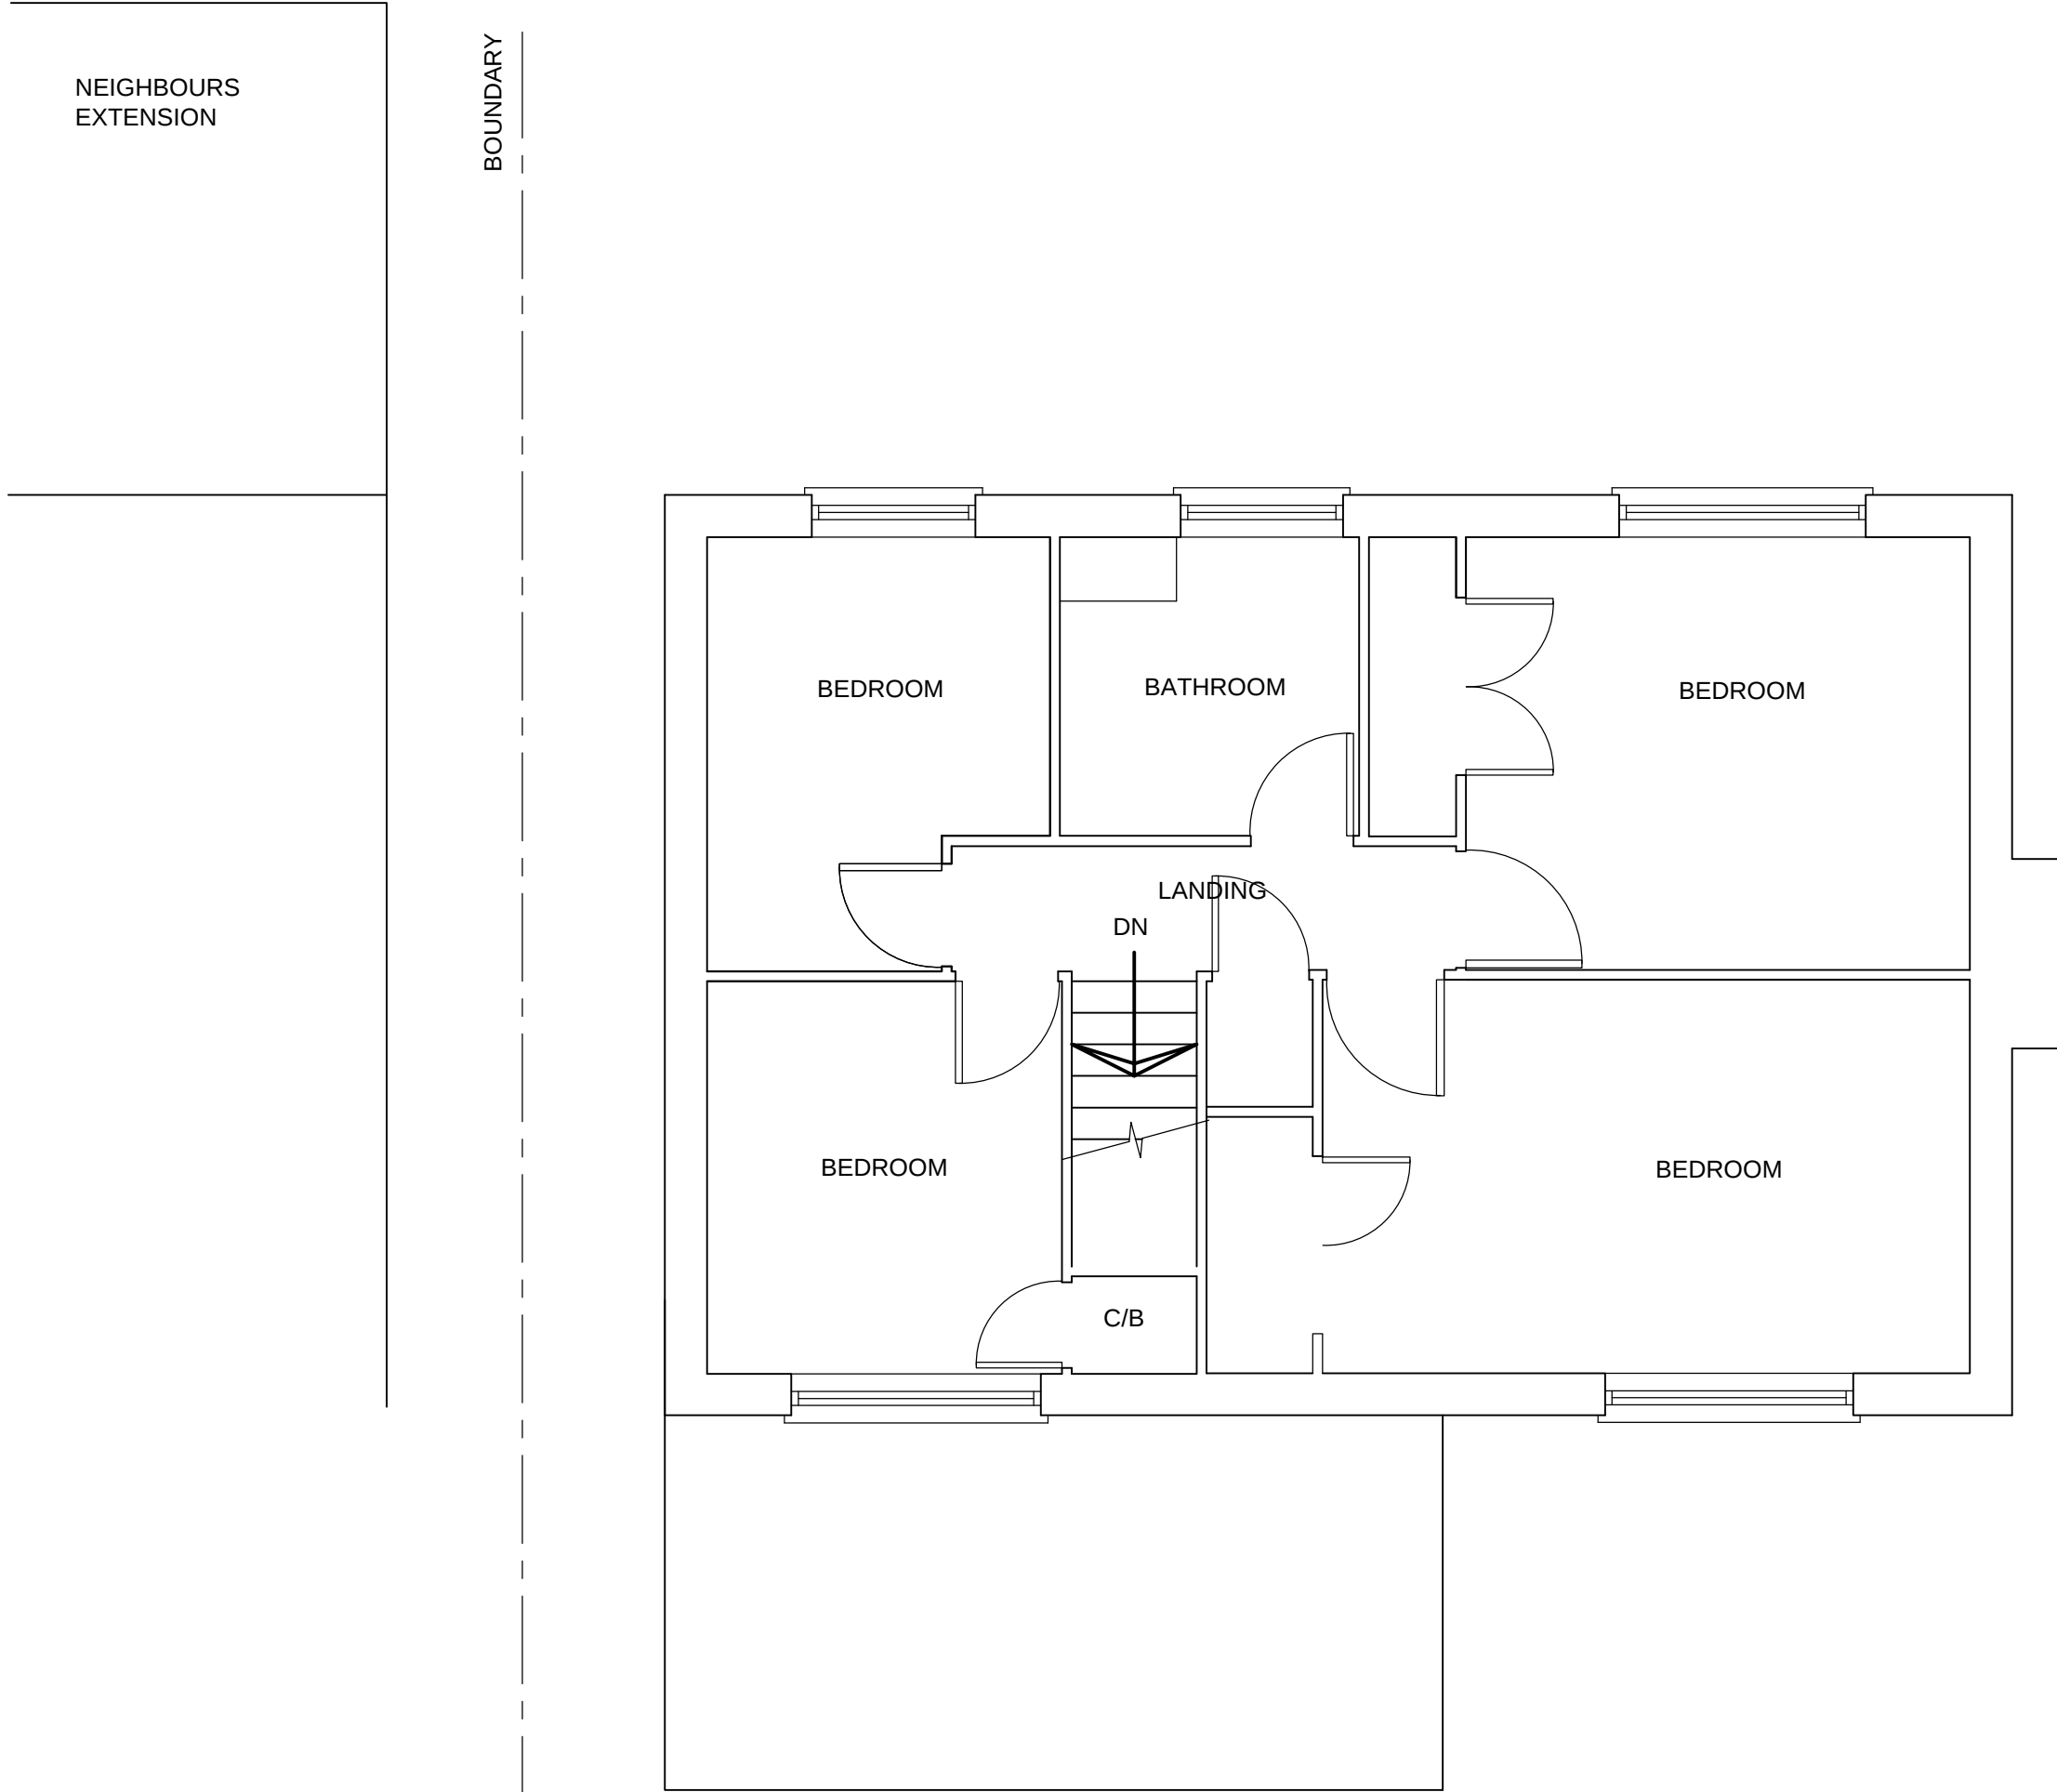



PROPOSED FIRST FLOOR PLAN

SCALE 1:50





PROPOSED FRONT ELEVATION

SCALE 1:100

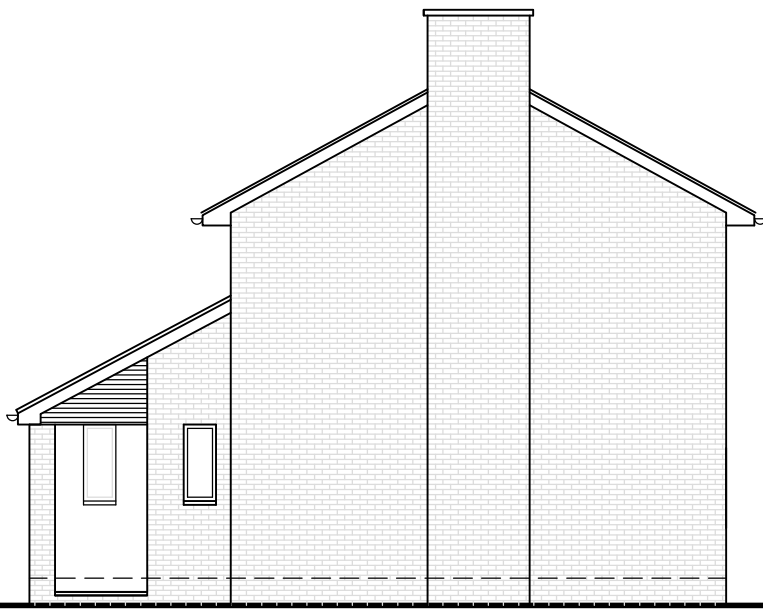 



PROPOSED RIGHT SIDE ELEVATION

SCALE 1:100

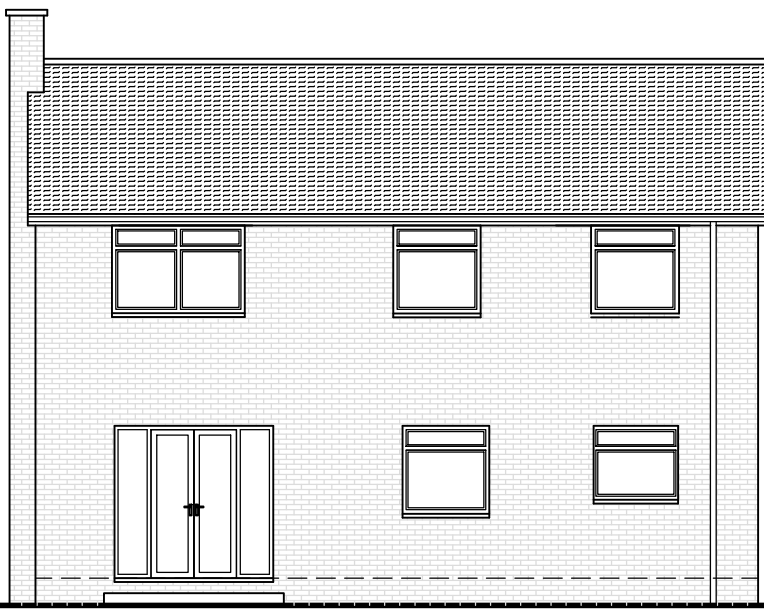 


PROPOSED REAR ELEVATION

SCALE 1:100

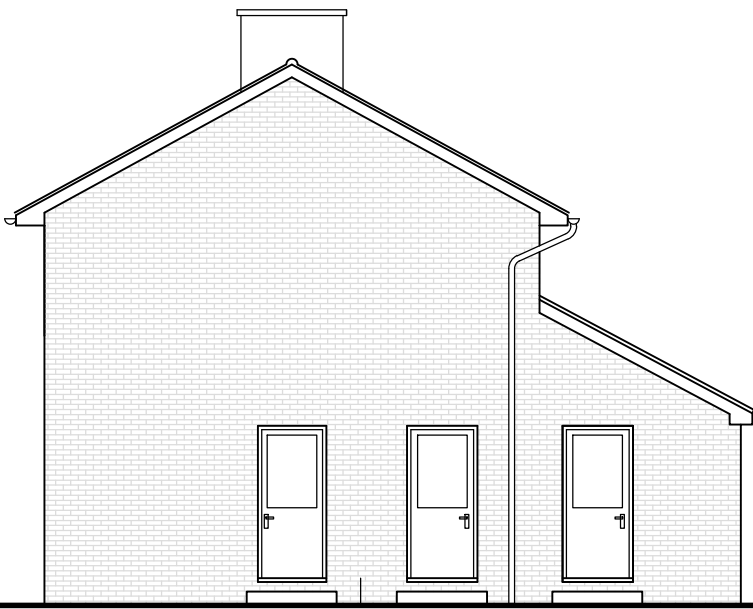 

PROPOSED LEFT SIDE ELEVATION

SCALE 1:100

 

PRELIMINARY

SIZE A1

Rev.	Description	Drawn	Date

PROJECT
2 Thames Drive,
Ruislip,
MIDDX,
HA4 7AY

TITLE
PROPOSED PLANS AND ELEVATIONS

MW Design & Consulting Limited
Consulting Structural Engineer & Building Design Consultant
Second Floor, Denmark House, 143 High Street, Chalfont St Peter, SL9 9QL
T 01753 888587 M 07528 462170 E enquiries@mwdesignconsult.co.uk

Scale 150, 1100 at A1	Date JULY 2020
Org No. 120128-04	Drawn MPW
Rev.	