



① Proposed Ground Floor  
1 : 100

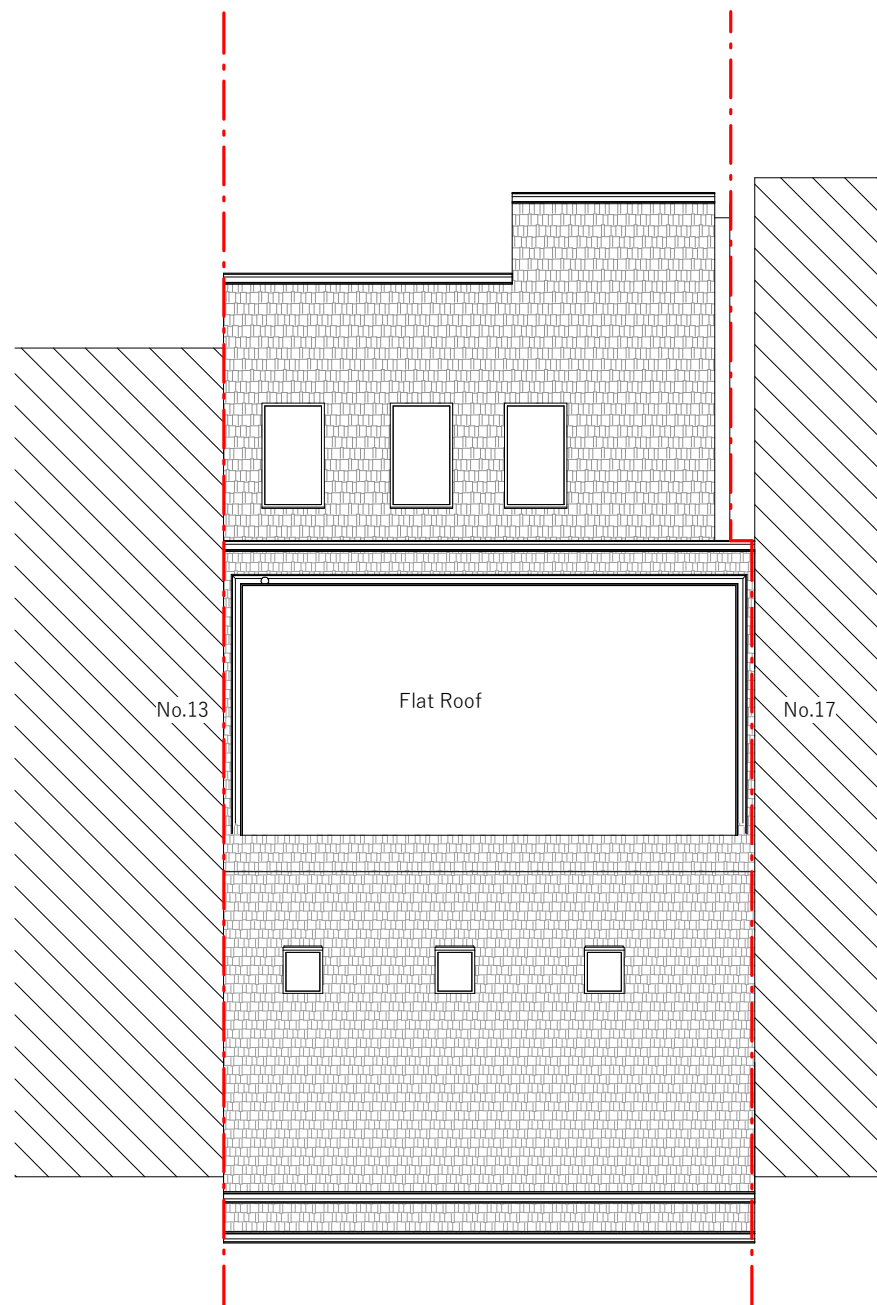

② Proposed Roof  
1 : 100

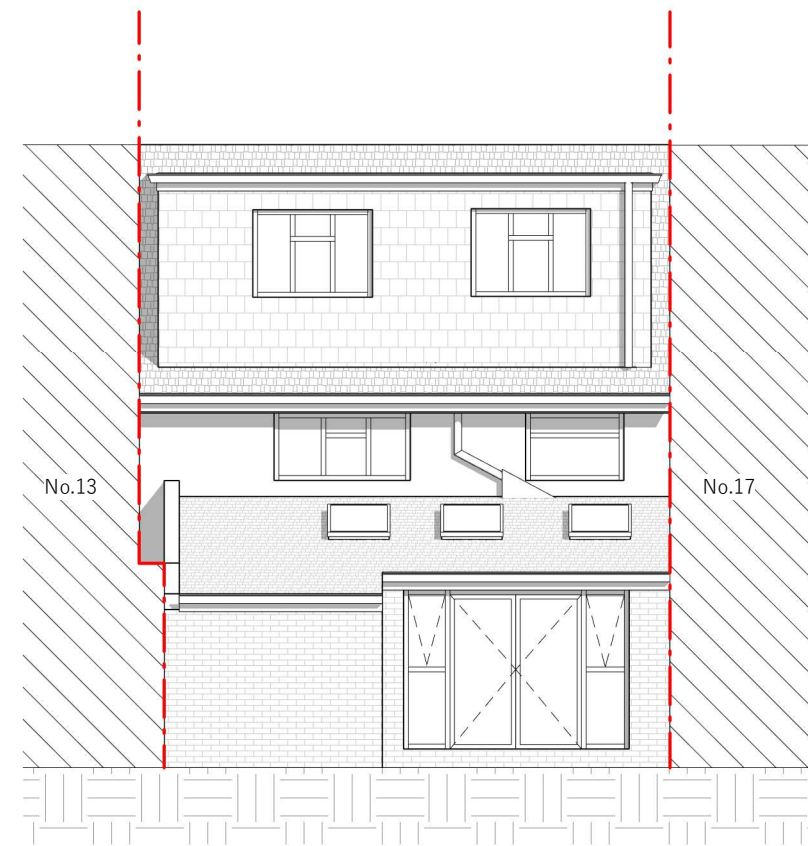

③ Proposed Rear Elevation  
1 : 100



VISUAL SCALE 1:100

No.	Description	Date

15 St Giles Ave, Ickenham, Uxbridge UB10 8RJ, UK		Proposed Floor Plan	
Rear extension, Roof Alteration and all associated works		Project number	Project Number
		Date	17.04.2023
		Drawn by	MichealJane Architecture
		Checked by	MichealJane Architecture
		A-002	
		Scale	1 : 100