

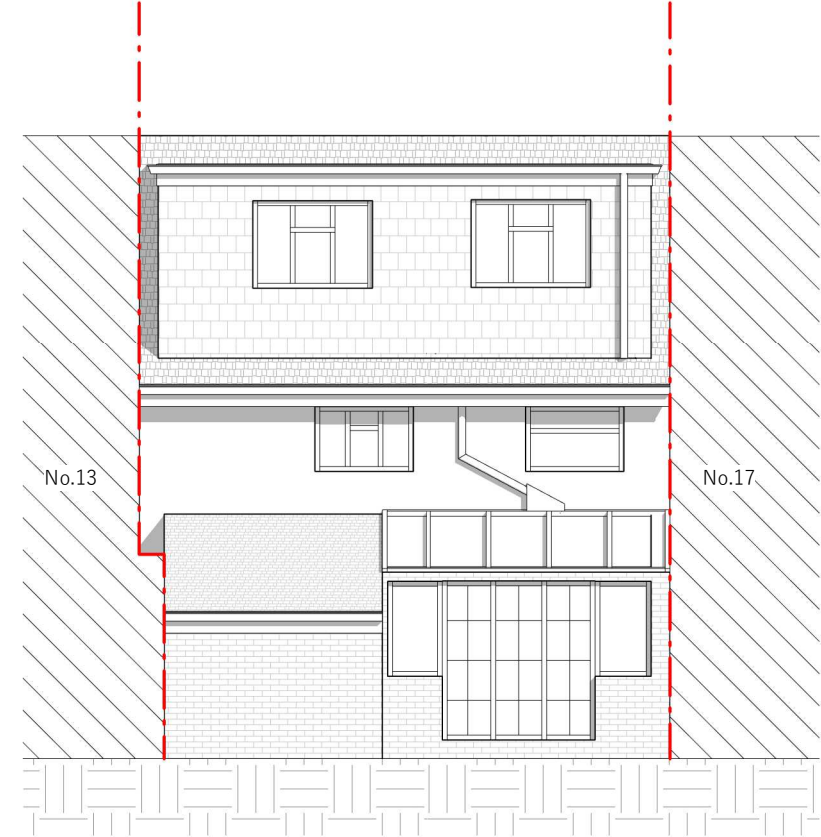


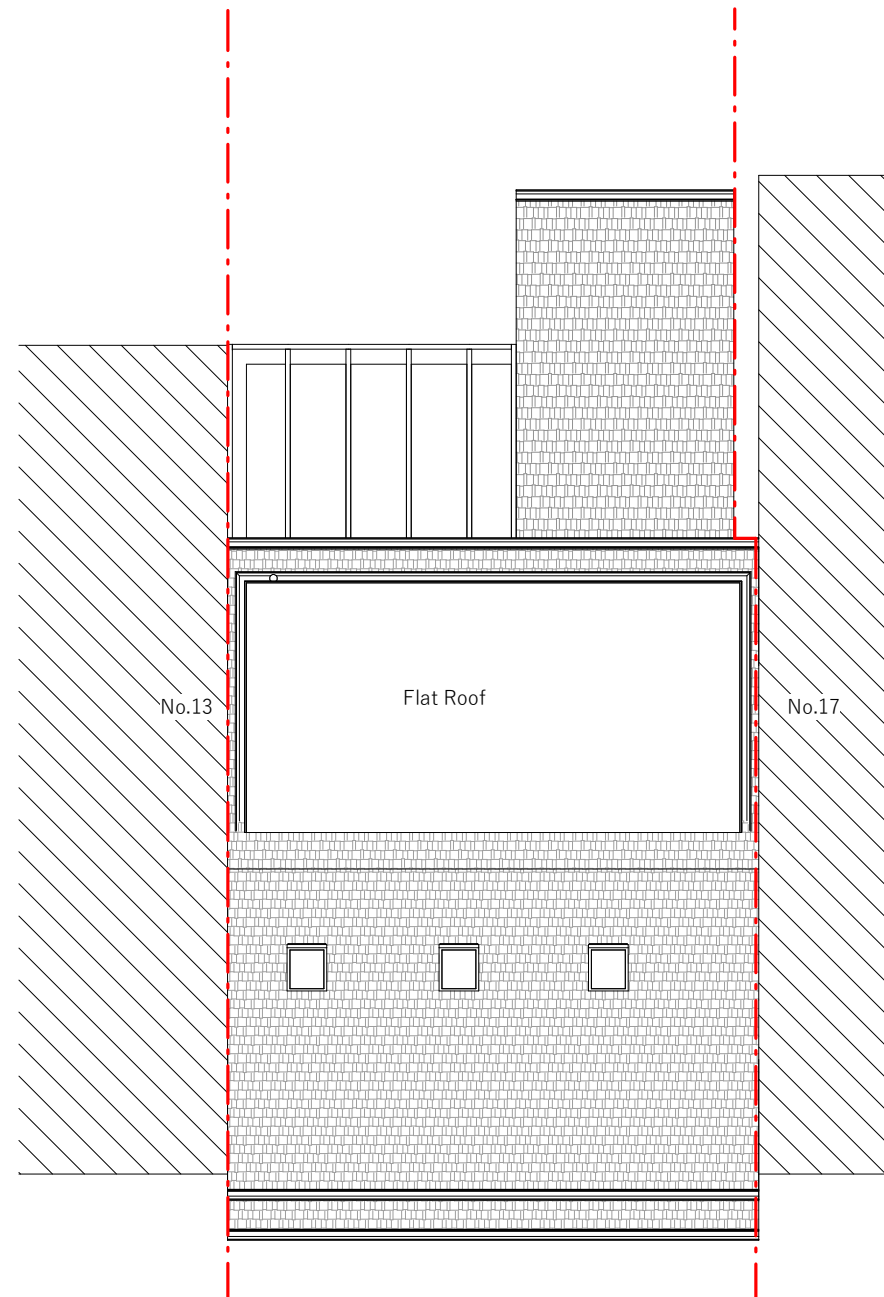

① Existing Ground Floor
1 : 100

② Existing Roof
1 : 100

③ Existing Rear Elevation
1 : 100

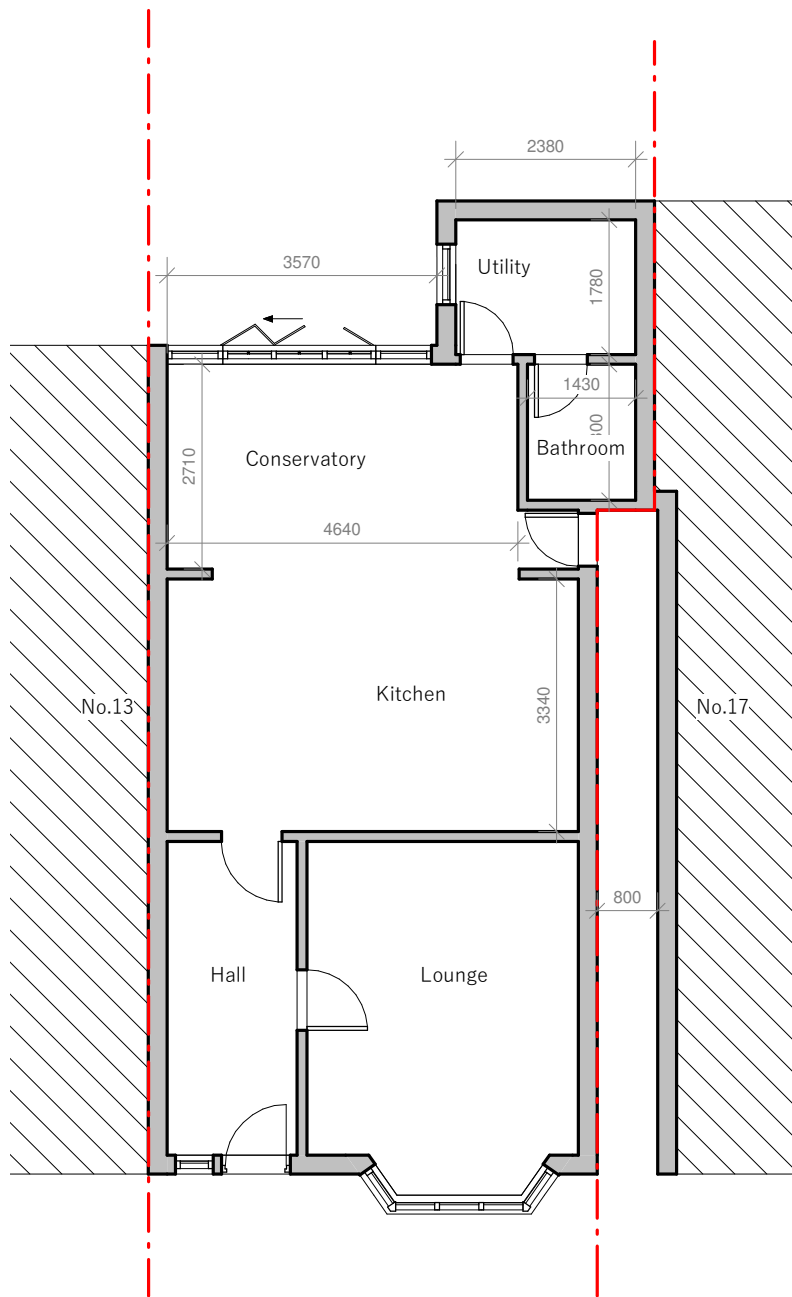

VISUAL SCALE 1:100

No.	Description	Date

15 St Giles Ave, Ickenham, Uxbridge UB10
8RJ, UK

Existing Drawing

Existing Floor Plan

Project number	Project Number	A-001
Date	17.04.2023	
Drawn by	MichealJane Architecture	
Checked by	MichealJane Architecture	Scale
		1 : 100