




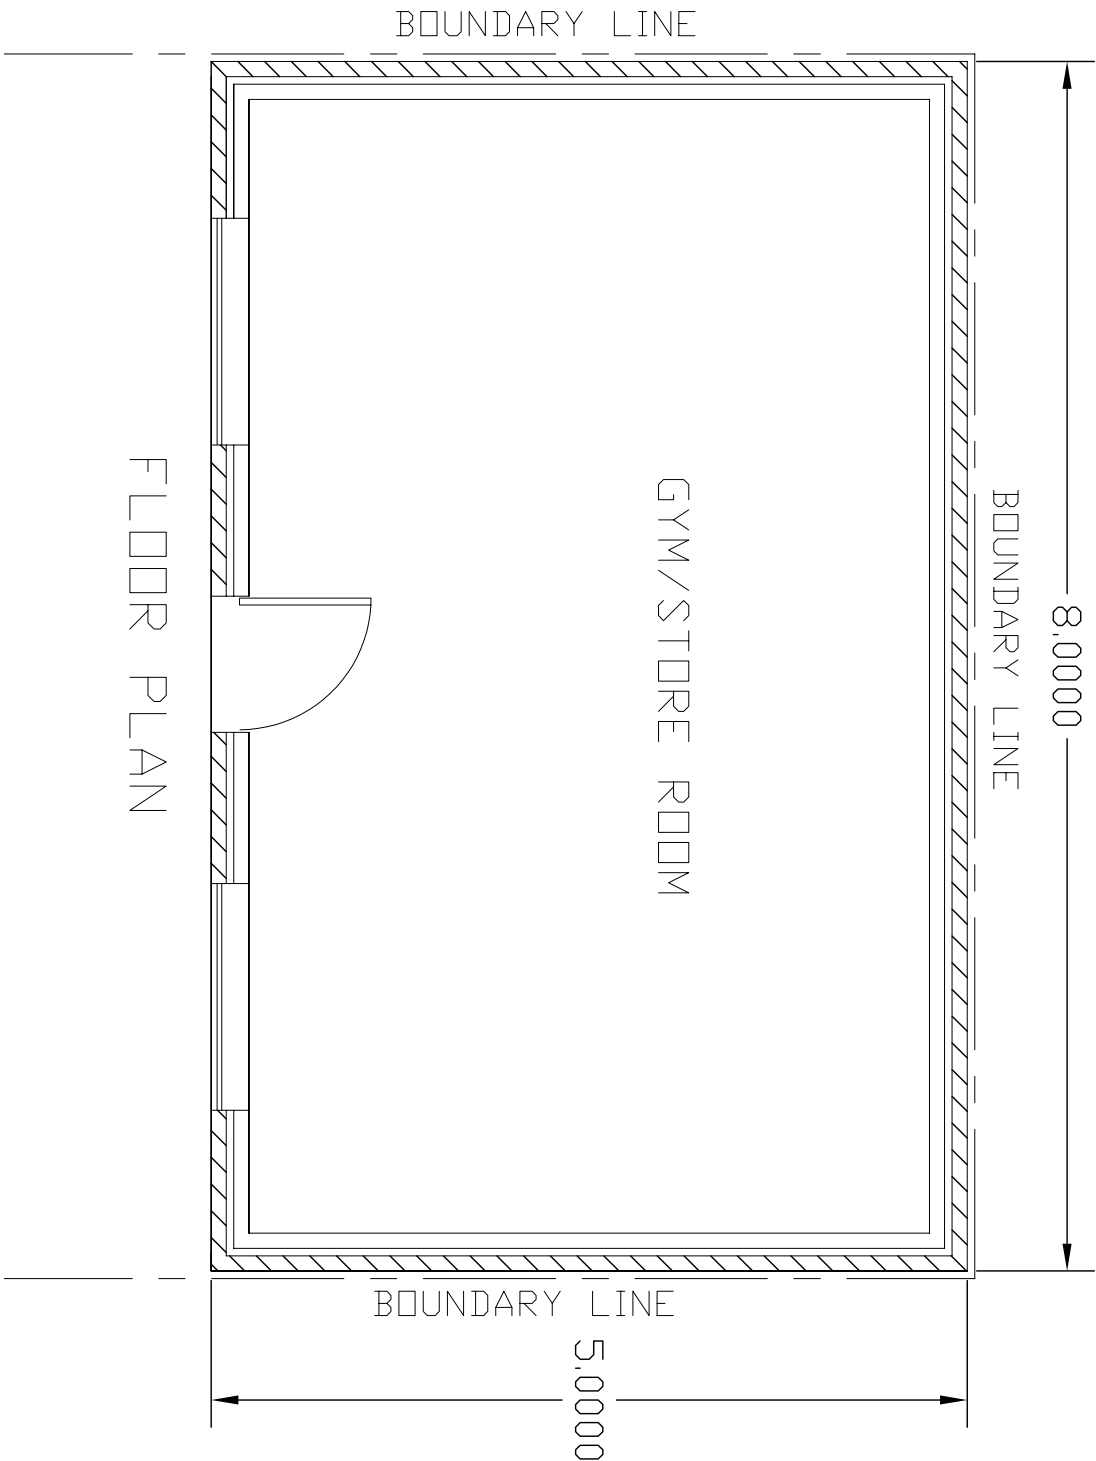


FLOOR PLAN

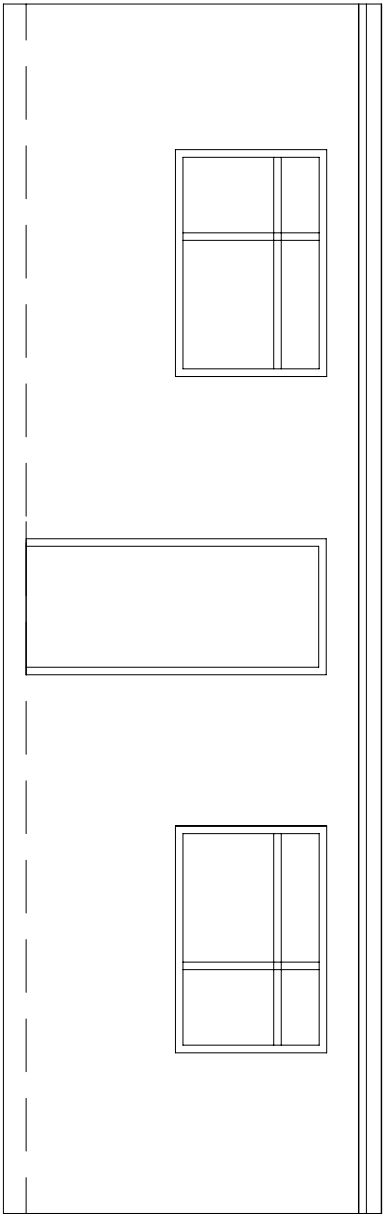


FRONT ELEVATION
FACING THE HOUSE

 


REAR ELEVATION

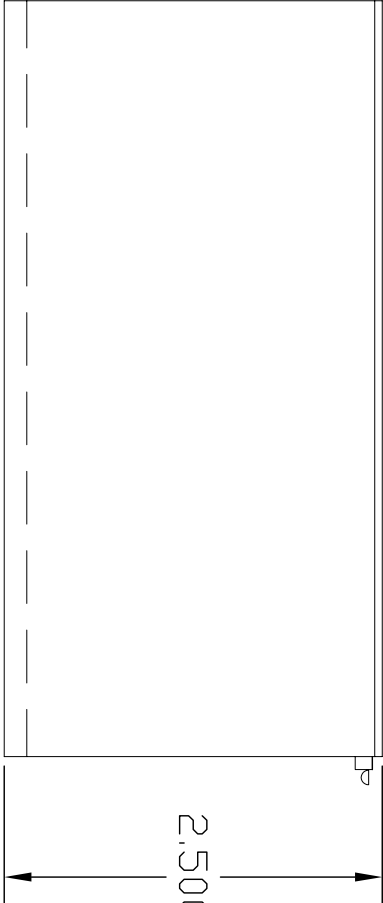

2.5000

 

SIDE ELEVATION

 

Scale bar 1:50

Project	
PROPOSED SINGLE STOREY OUTBUILDING AT 50 MINET DRIVE HAYES MIDDLESEX UB3 3JW	
Drawing Title	FLOOR PLAN AND ELEVATIONS
Scale	1:50@A3
Date	JUNE 2026
Drawing No.	50/MD/10