



Blue dotted line showing the footprint of the original side wall

2000x2500 bathroom = larger than - minimum bathroom size, M4(2) example 2.7B

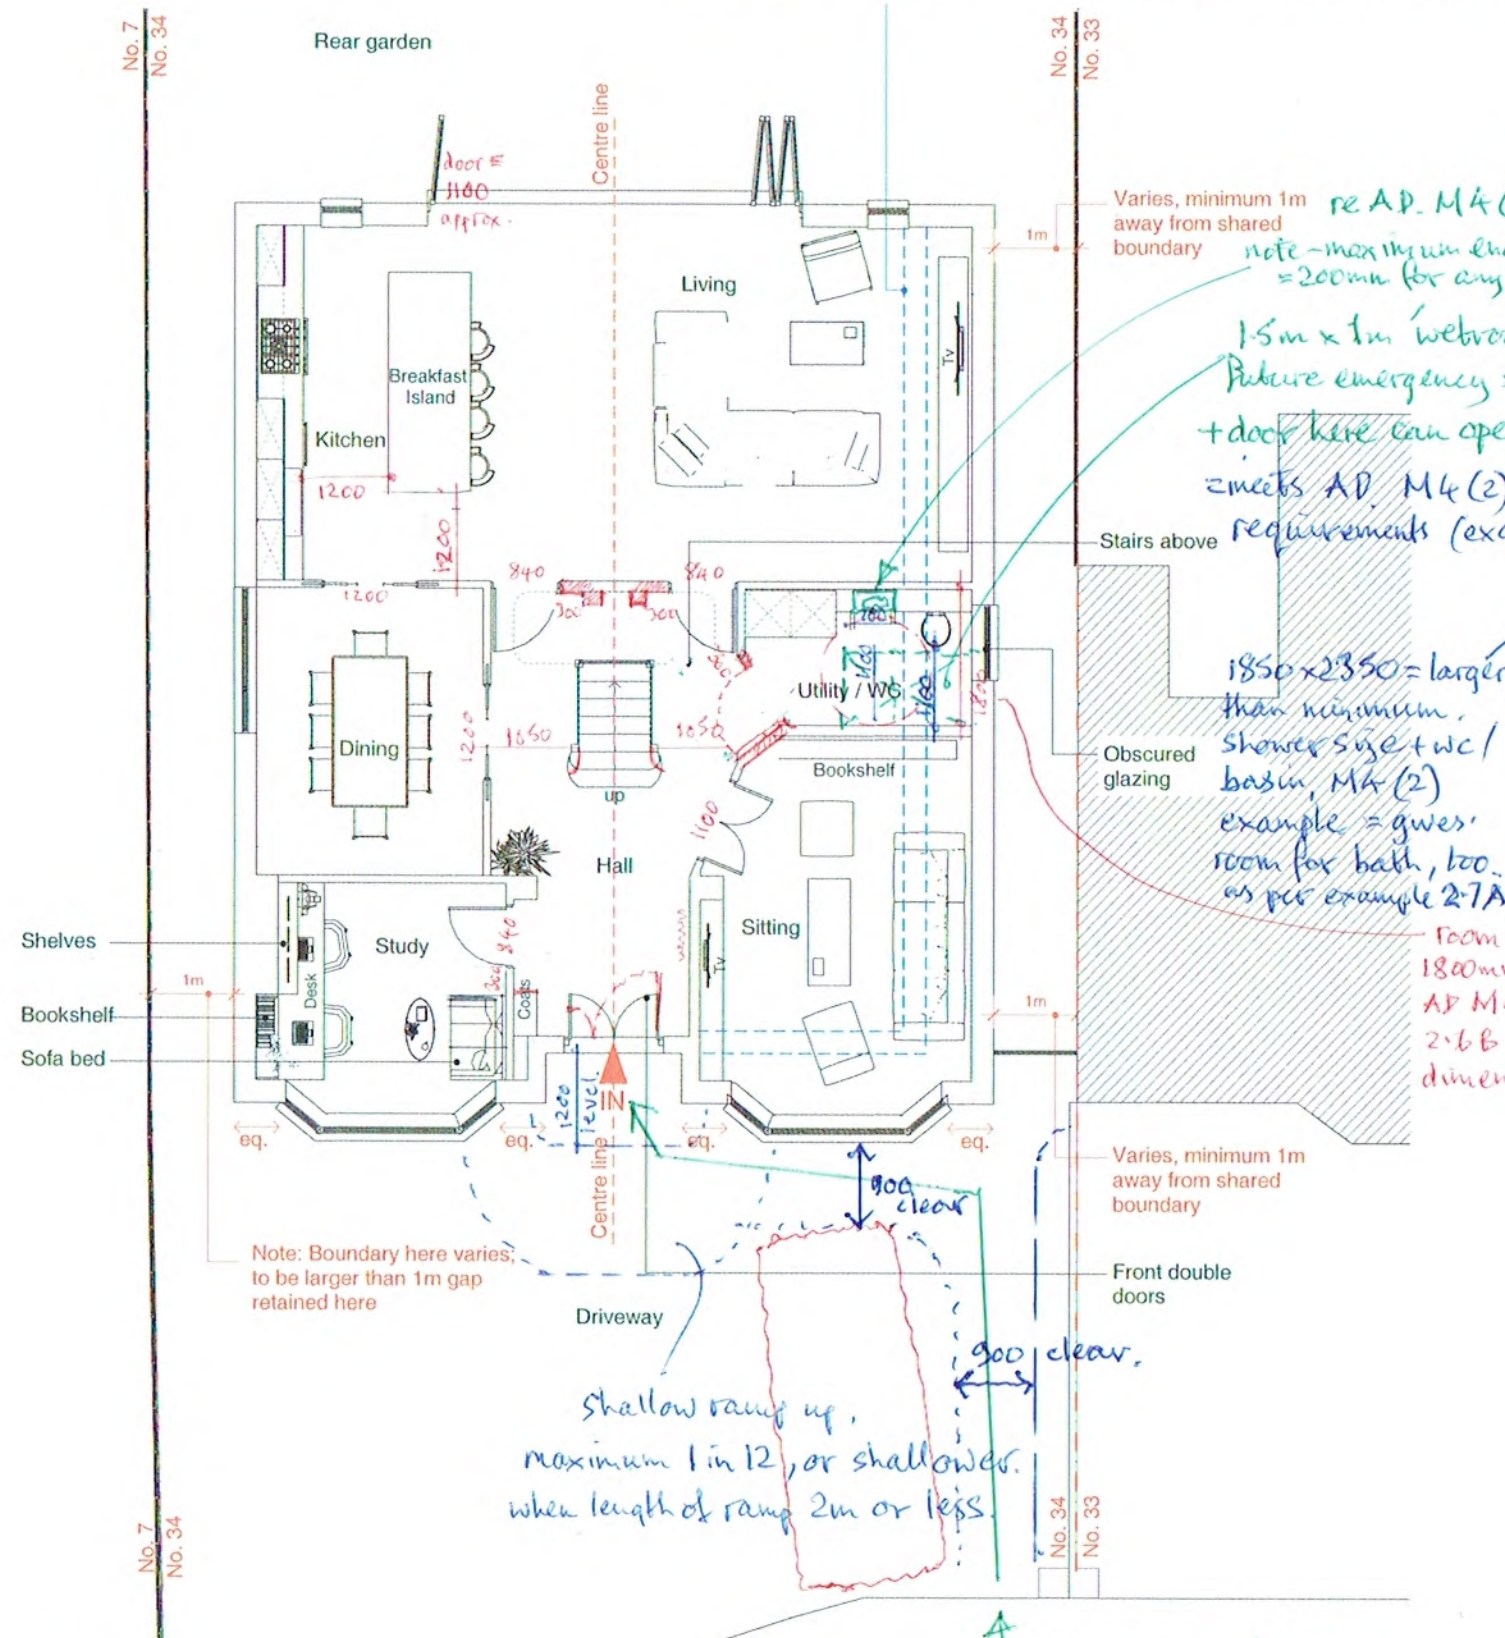

Ground Floor Plan

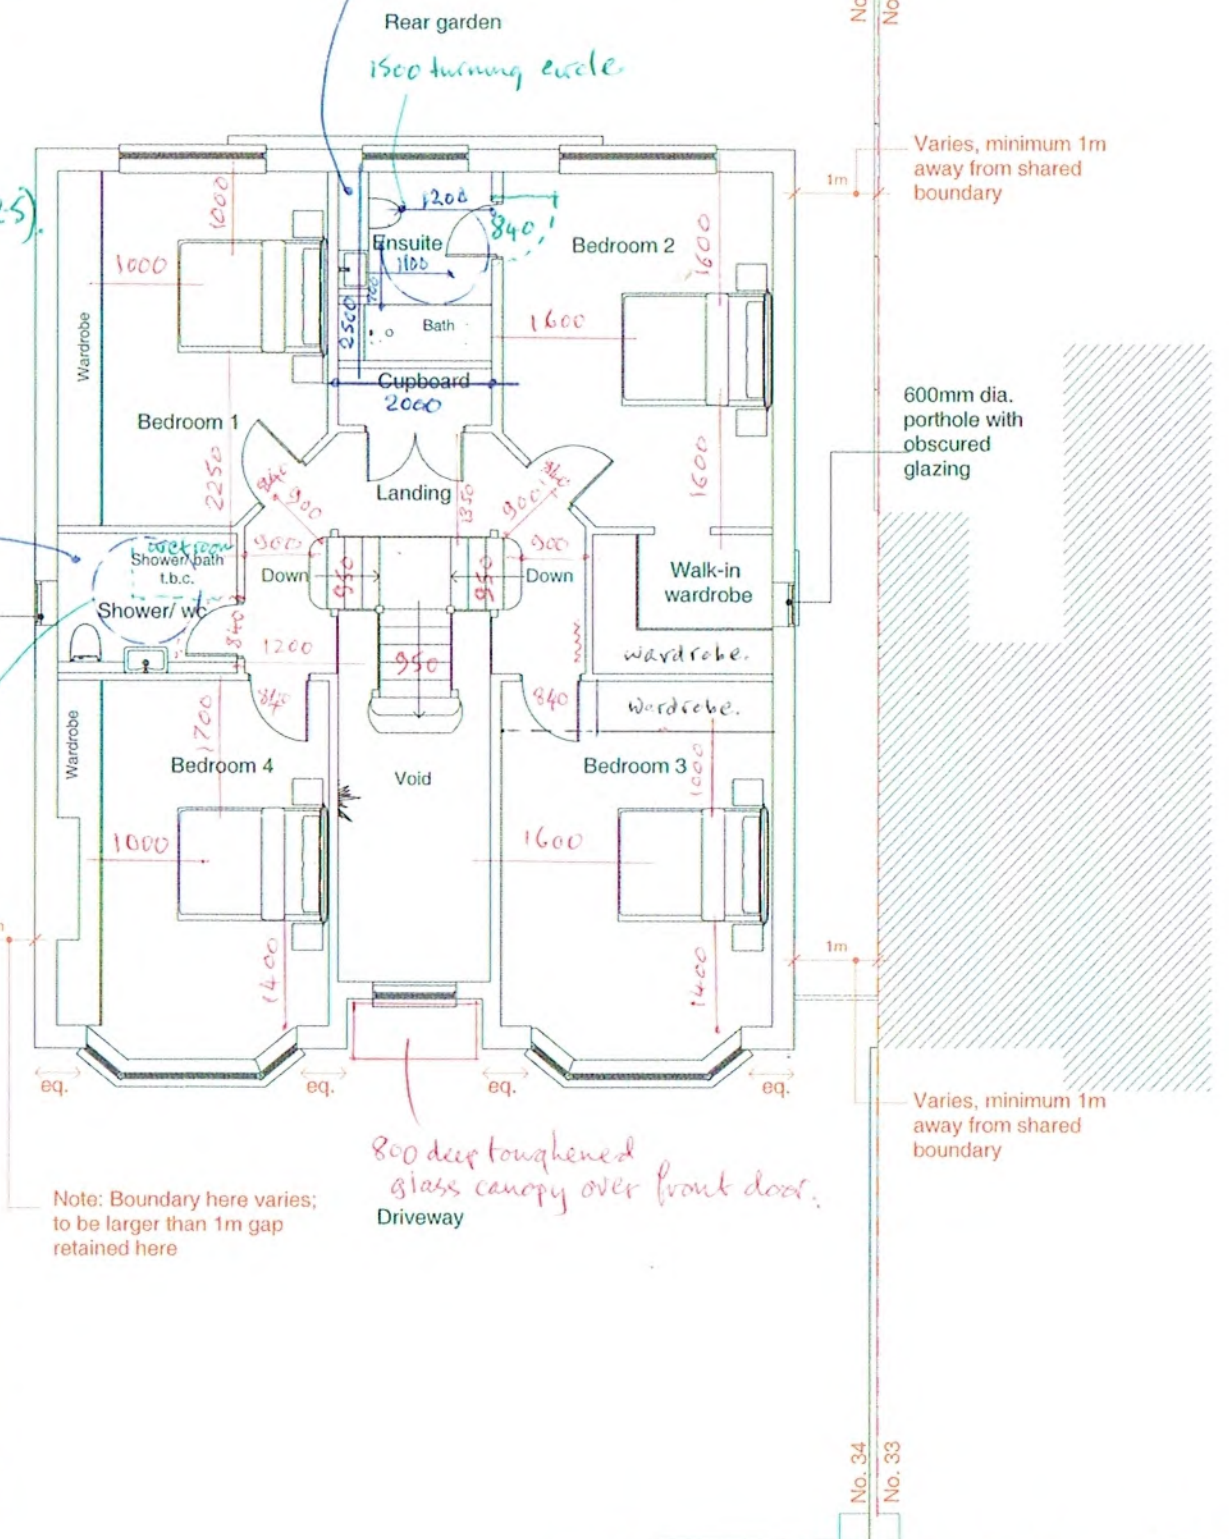

Roof Plan

Planning Approval - Conditions (4)+(8)

Address: 34 Hamilton Road, Hillingdon, UB8 3AJ
 Client: James and Natalie Shipperley
 Date: October 2021



1:100 @ A3

0 1 2 3 4 5 10m

Drawing Title

As Proposed Floor Plans

G= updates M4(2) sizes 1-3-23

Project no. / Stage / Drawing no. / Revision

0334- PLA-

51

Revision notes: Drawn by: LC + IR

A - First Issue 11.2020 E - Updates 25.10.2021

B - General Updates 8.01.21 F - Updates 24.11.2021

C - Updates 19.01.21

D - Updates 12.05.21