





PROPOSED REAR ELEVATION

SCALE 1:100

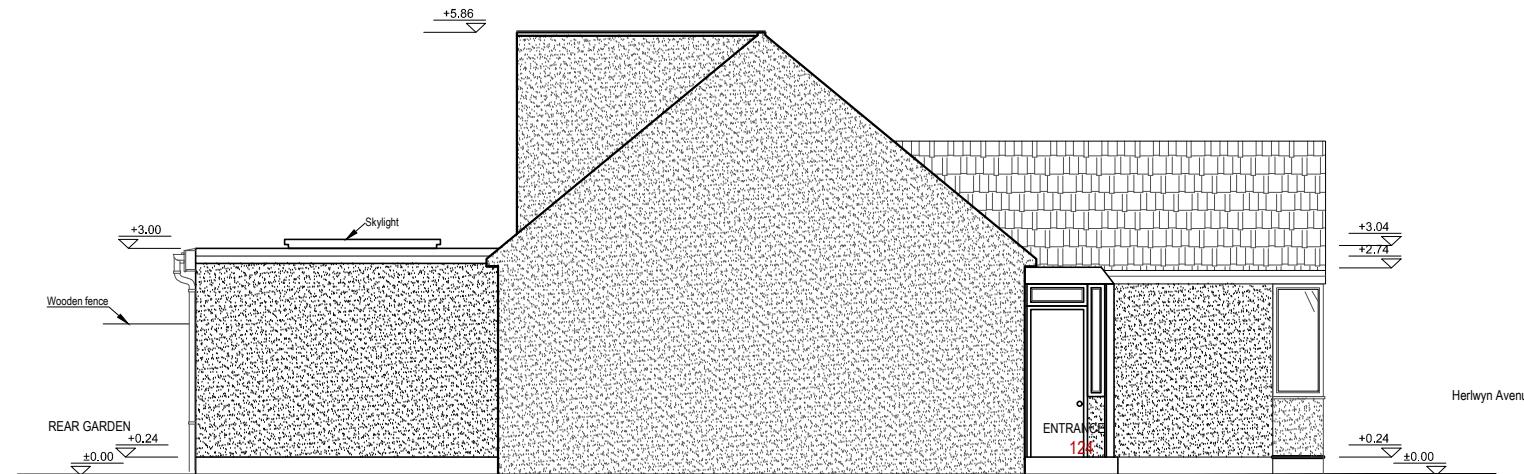


PROPOSED SIDE ELEVATION

SCALE 1:100

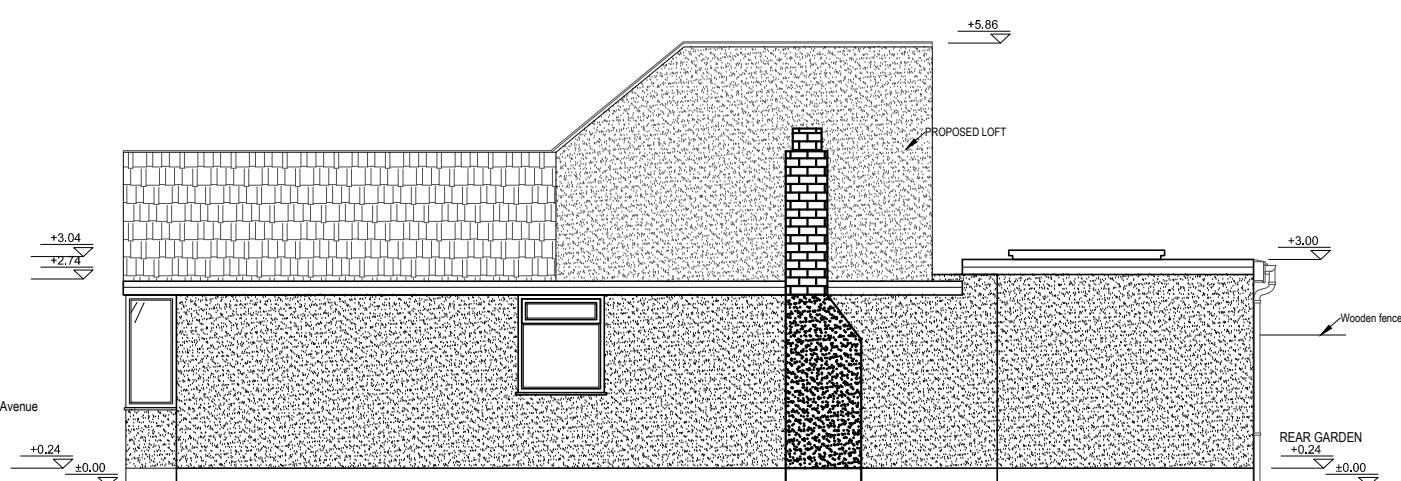

PROPOSED SIDE ELEVATION

SCALE 1:100

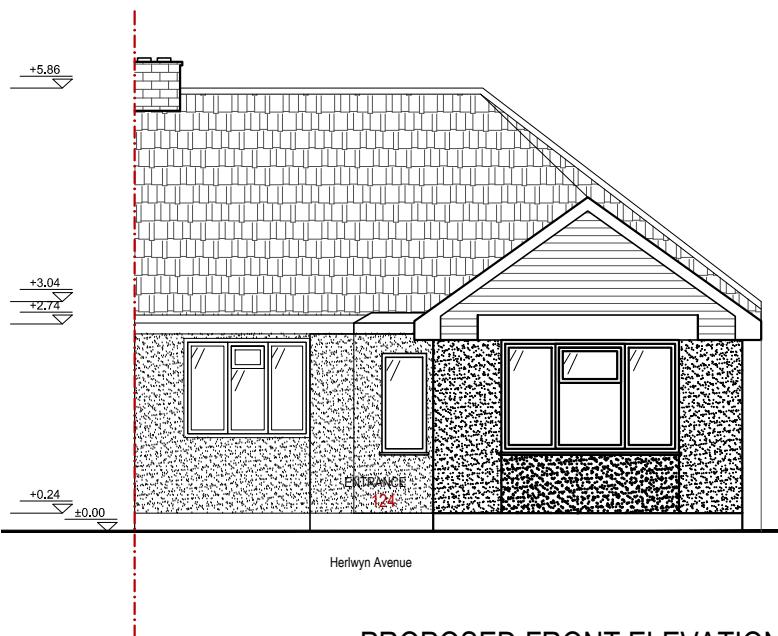


PROPOSED FRONT ELEVATION


SCALE 1:100

NOTE:

- 1- All dimension in centimeters.
- 2- All dimensions to be verified on site. Do not scale directly on drawing.
- 3- No work shall commence until all approvals and agreements have been obtained. These include Planning and Building Regulations, Thames Water and Party Wall.
- 4- The Copyright of this drawing belong to Gulener LTD. TA/ Gulener Architectural Consultancy.

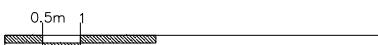

SCALE BAR 1:100

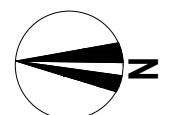

DRAWING DESCRIPTION

LAWFUL CERTIFICATE FOR LOFT CONVERSION

DRAWING TITLE

05_PROPOSED ELEVATIONS_A3_HA4 6HH

SCALE: 1:100 @ A3

NUMBER / REV. :

DATE: May 2025

PROJECT'S ADDRESS:

124 Herwyn Avenue
Ruislip HA4 6HH

CLIENT

Mr Piotr Lizon

GULENER
ARCHITECTURAL CONSULTANCY

GULENER LTD.
27 Grasmere Avenue,
Wembley, London
HA9 8TB

+44 7365 743581
info@gulenerarchitecture.co.uk
gulenerarchitecture.co.uk

G U L E N E R