




PROPOSED REAR ELEVATION  
SCALE 1:100

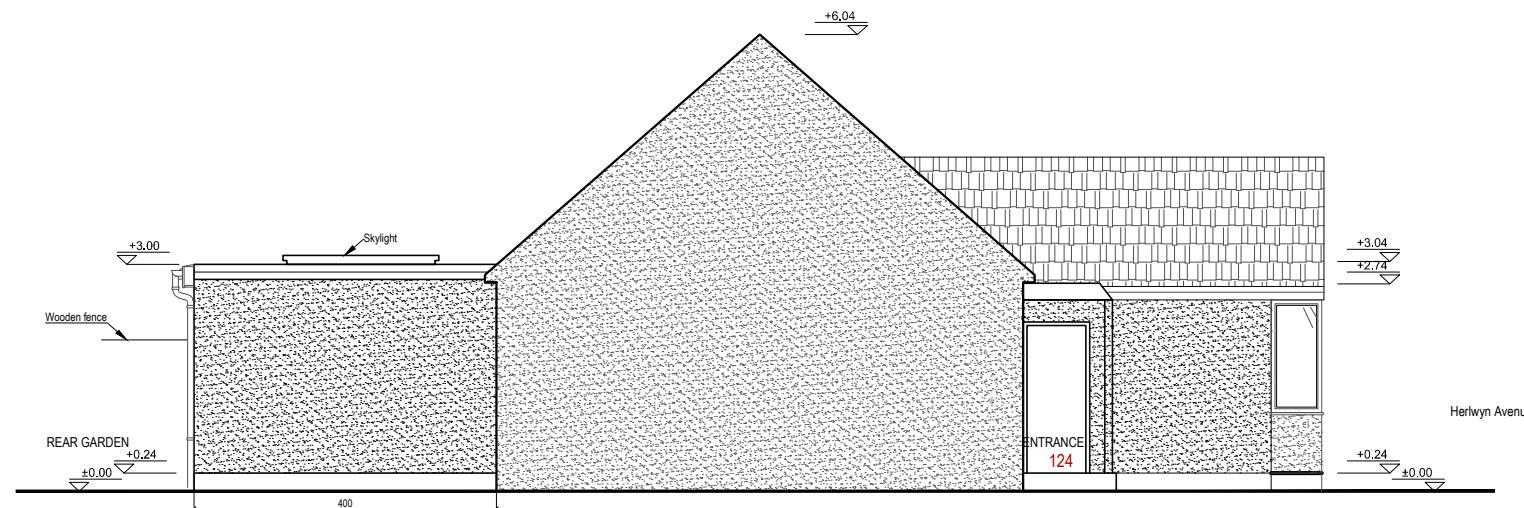

PROPOSED SIDE ELEVATION  
SCALE 1:100

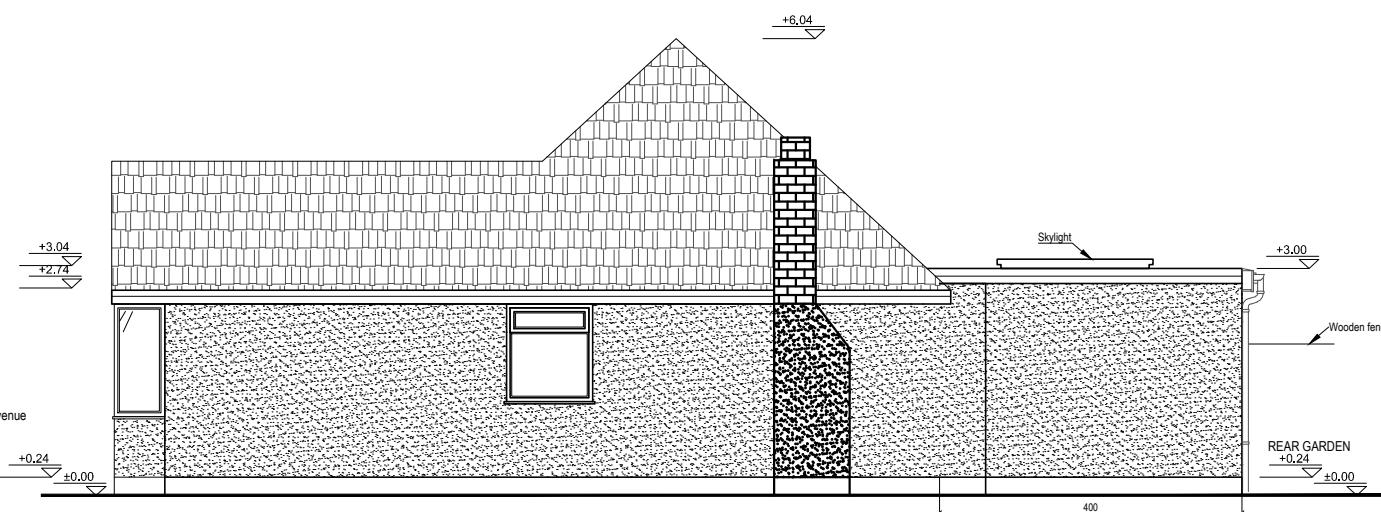

PROPOSED SIDE ELEVATION  
SCALE 1:100

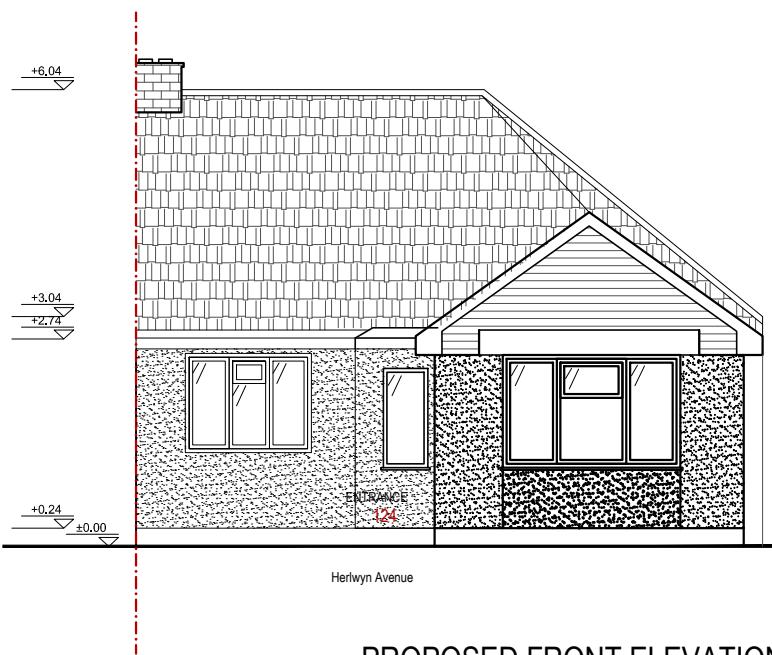

PROPOSED FRONT ELEVATION  
SCALE 1:100

NOTE:  
 1- All dimension in centimeters.  
 2- All dimensions to be verified on site. Do not scale directly on drawing.  
 3- No work shall commence until all approvals and agreements have been obtained.  
 These include Planning and Building Regulations,  
 Thames Water and Party Wall.  
 4- The Copyright of this drawing belong to Gulener LTD. TA/ Gulener Architectural  
 Consultancy.

0.5m 1  
SCALE BAR 1:100



DRAWING DESCRIPTION  
PRIOR APPROVAL FOR 4M REAR EXTENSION

DRAWING TITLE  
05\_PROPOSED ELEVATIONS\_A3\_HA4 6HH

SCALE: 1:100 @ A3  
NUMBER / REV.: 05\_PROPOSED ELEVATIONS\_A3\_HA4 6HH  
REV01  
DATE: April 2025

PROJECT'S ADDRESS:  
124 Herwyn Avenue  
Ruislip HA4 6HH

CLIENT  
Mr Piotr Lizon

GULENER  
ARCHITECTURAL CONSULTANCY  
GULENER LTD.  
27 Grammere Avenue,  
Wembley, London  
HA9 8TB  
+44 7365 743581  
info@gulenerarchitecture.co.uk

GULENER