




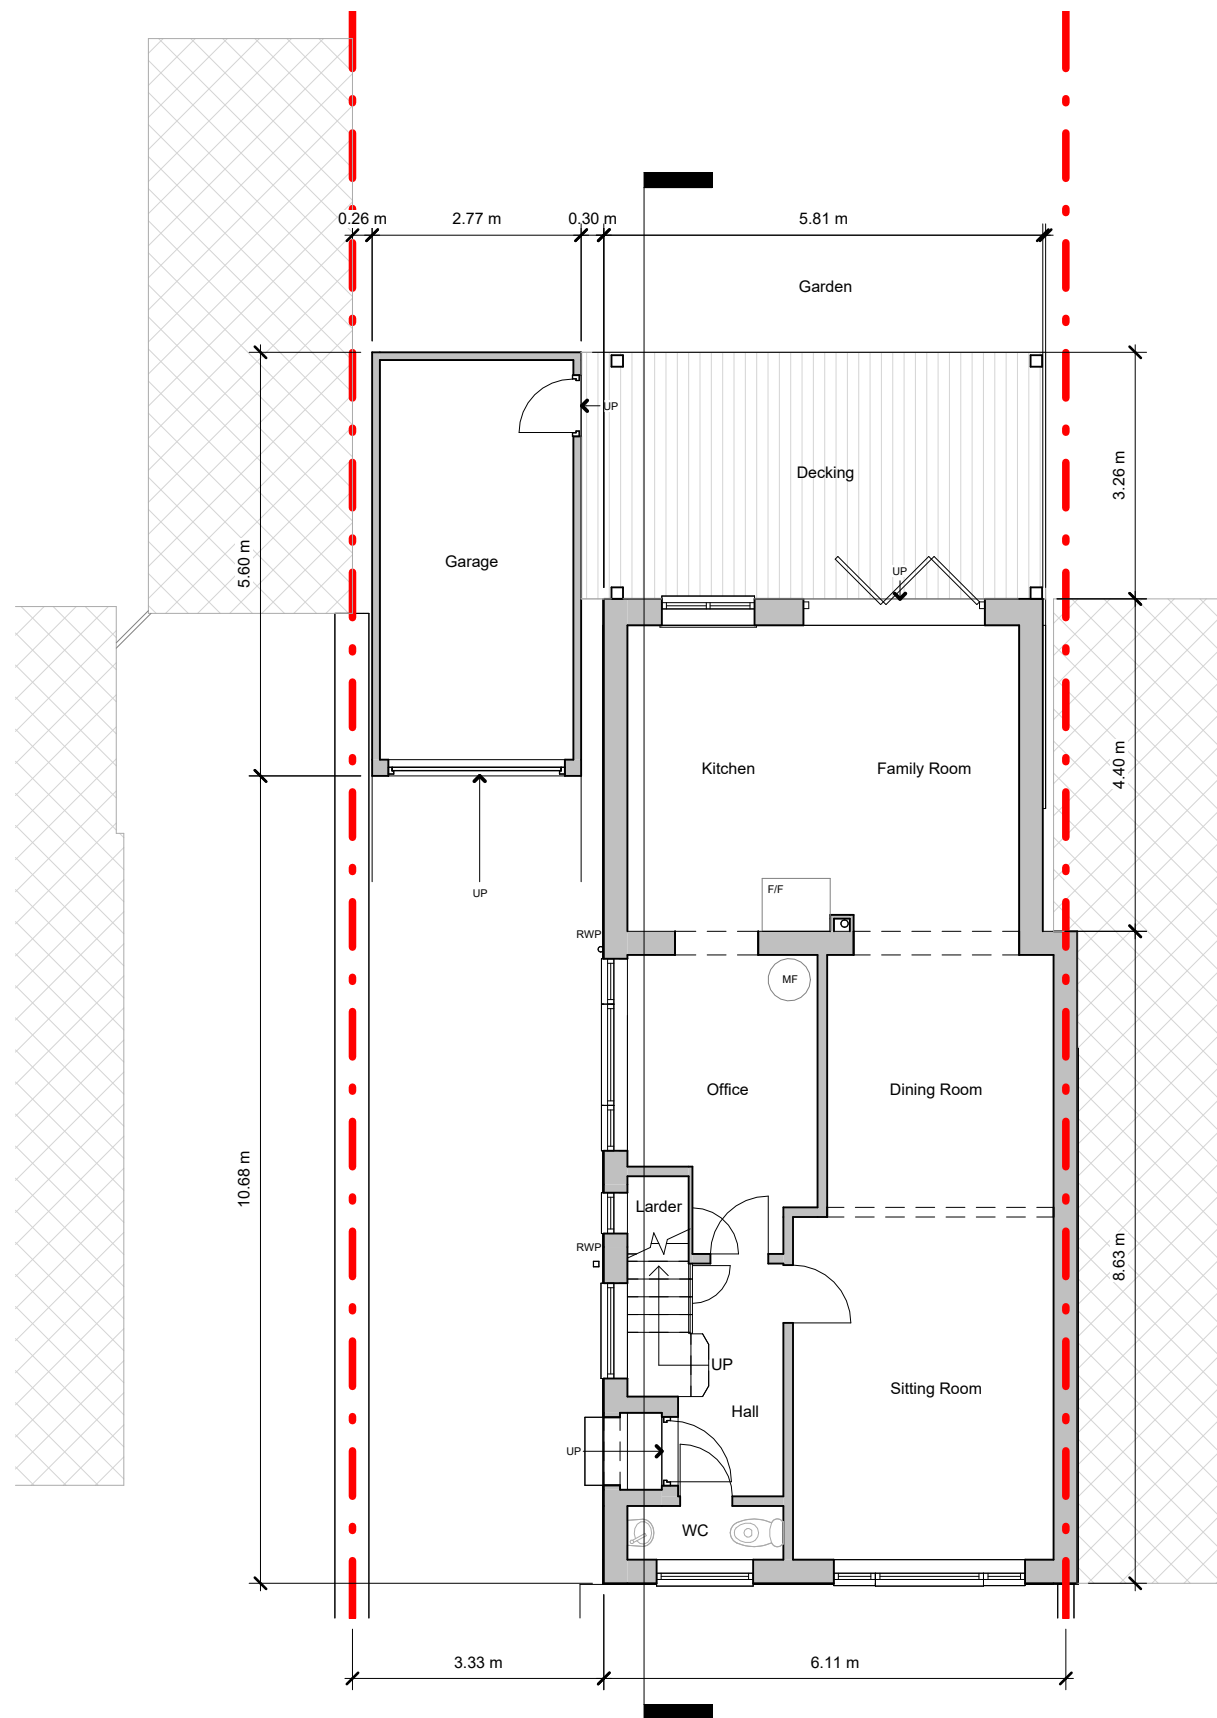

Ground Floor

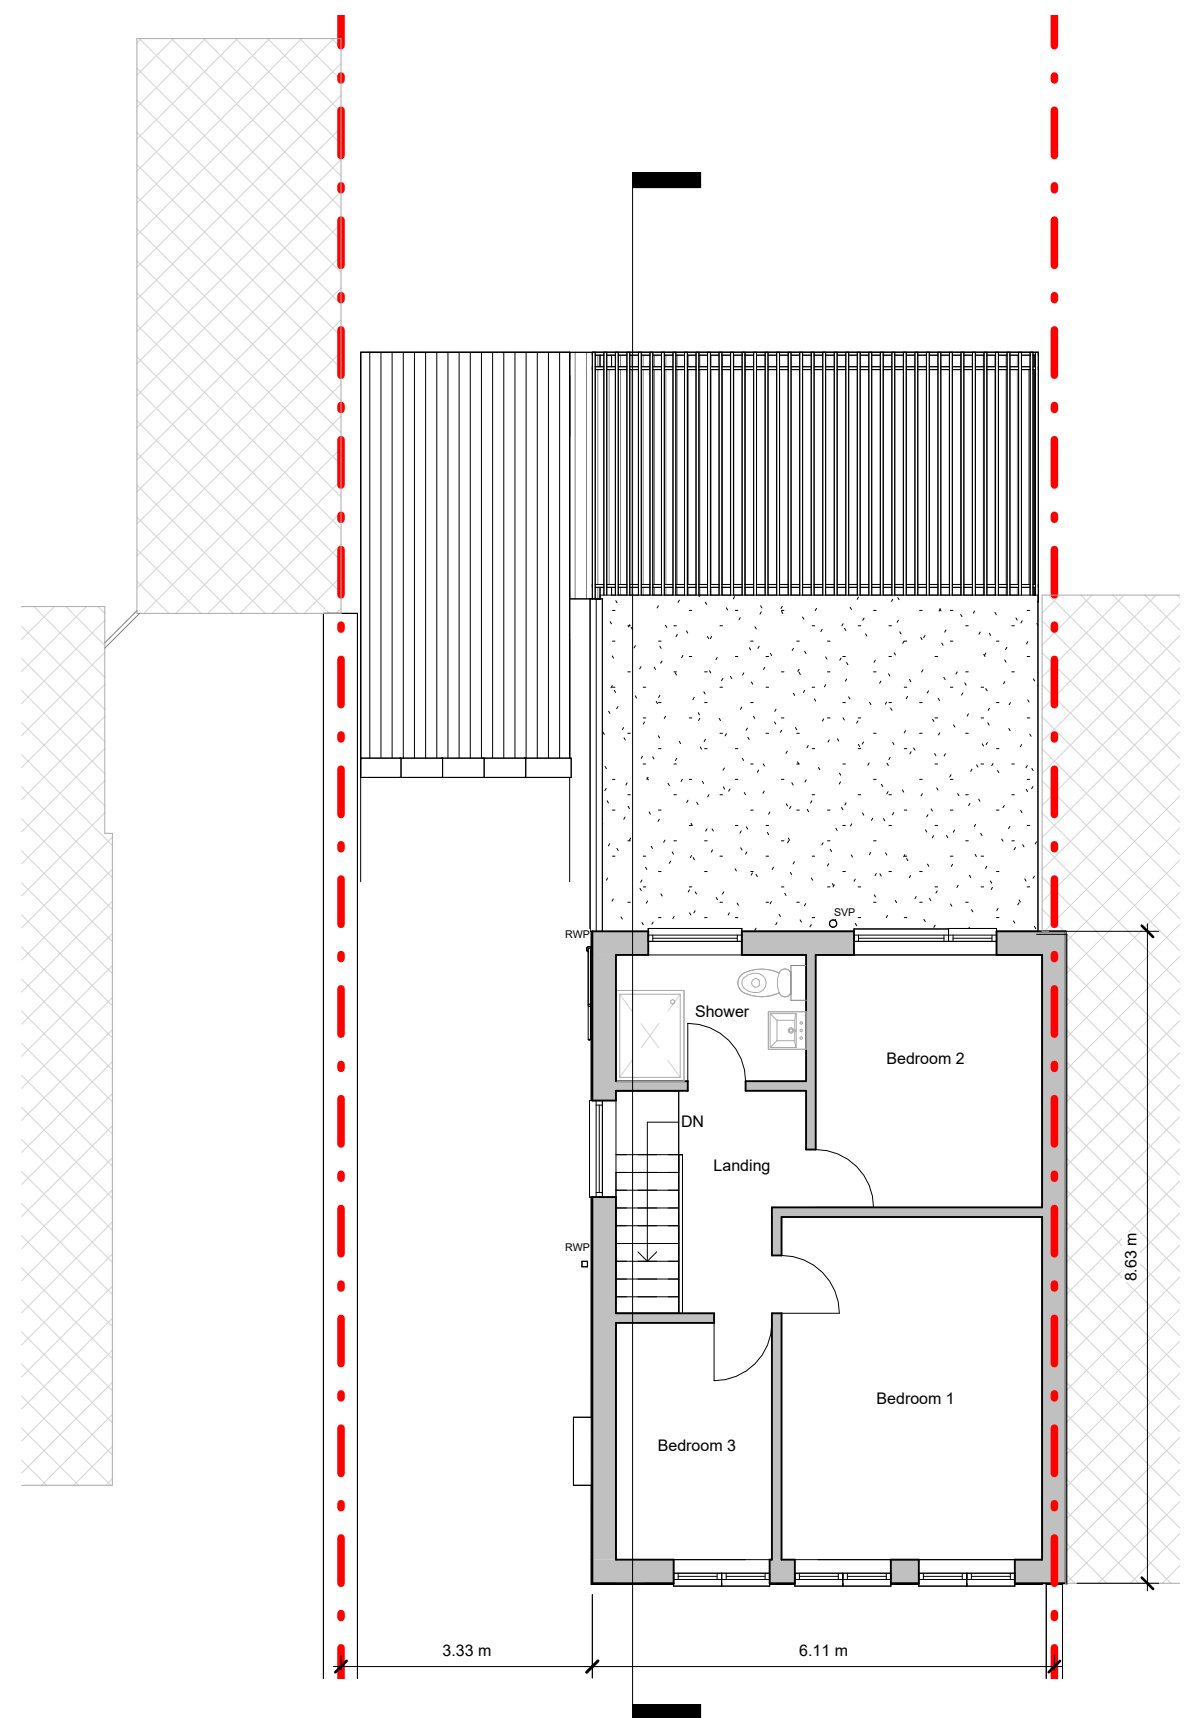

First floor

 

4 Maylands Drive, Uxbridge

Existing Floor Plans

Scale @ A3

1 : 100

Date

20/05/2022

Drawn by

S. Girn

Drawing number

101

Rev


B

No.


Description

Date

A	Planning Issue	20/05/2022
B	Planning Amendment	10/08/2022

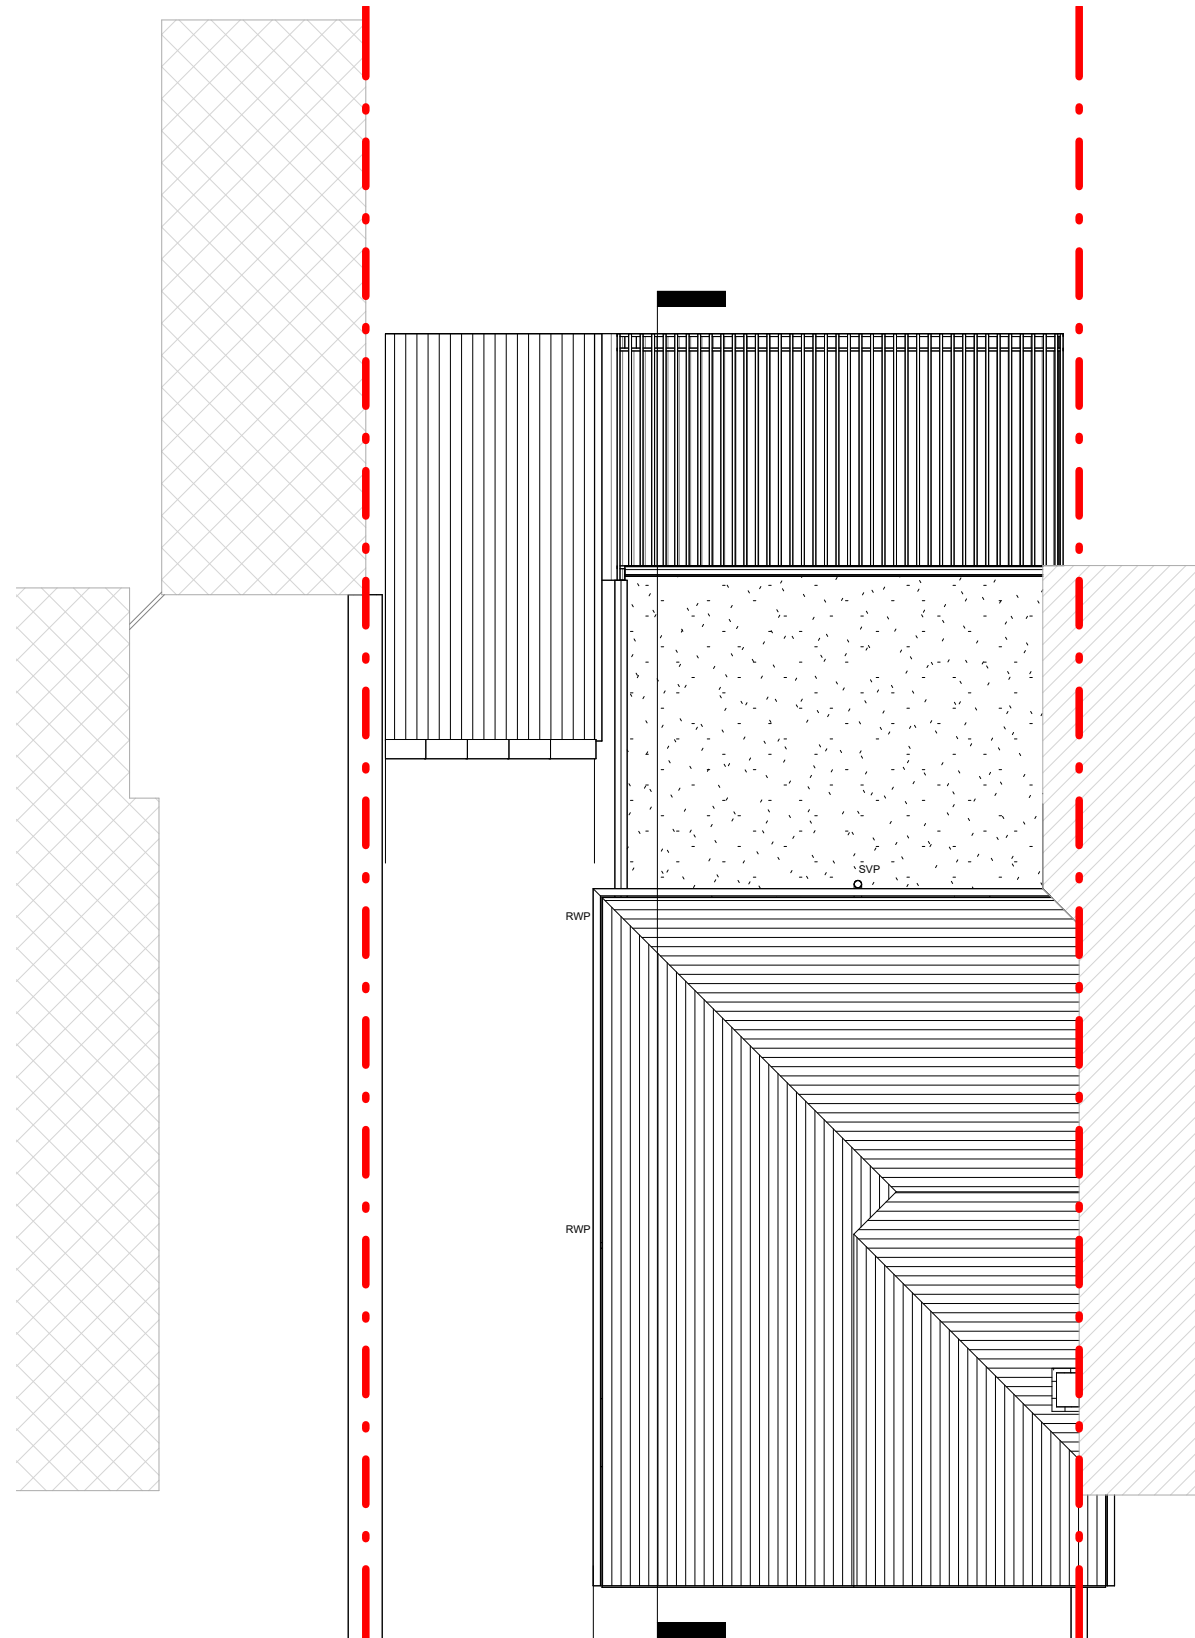

Roof Plan

 

4 Maylands Drive, Uxbridge

Existing Roof Plan

Scale @ A3

1 : 100

Date

20/05/2022

Drawn by

S. Girn

Drawing number

102

Rev

B


No.	Description	Date
A	Planning Issue	20/05/2022
B	Planning Amendment	10/08/2022



Front Elevation



RHS Elevation

 

4 Maylands Drive, Uxbridge

Existing Elevations

Scale @ A3

1 : 100

Date

20/05/2022

Drawn by

S. Girn

Drawing number

201

Rev

B

No.

Description

Date

A	Planning Issue	20/05/2022
B	Planning Amendment	10/08/2022



Rear Elevation



LHS Elevation



4 Maylands Drive, Uxbridge

Existing Elevations

Scale @ A3

1 : 100

Date

20/05/2022

Drawn by

S. Girn


Drawing number

202


Rev

B

No.	Description	Date
A	Planning Issue	20/05/2022
B	Planning Amendment	10/08/2022

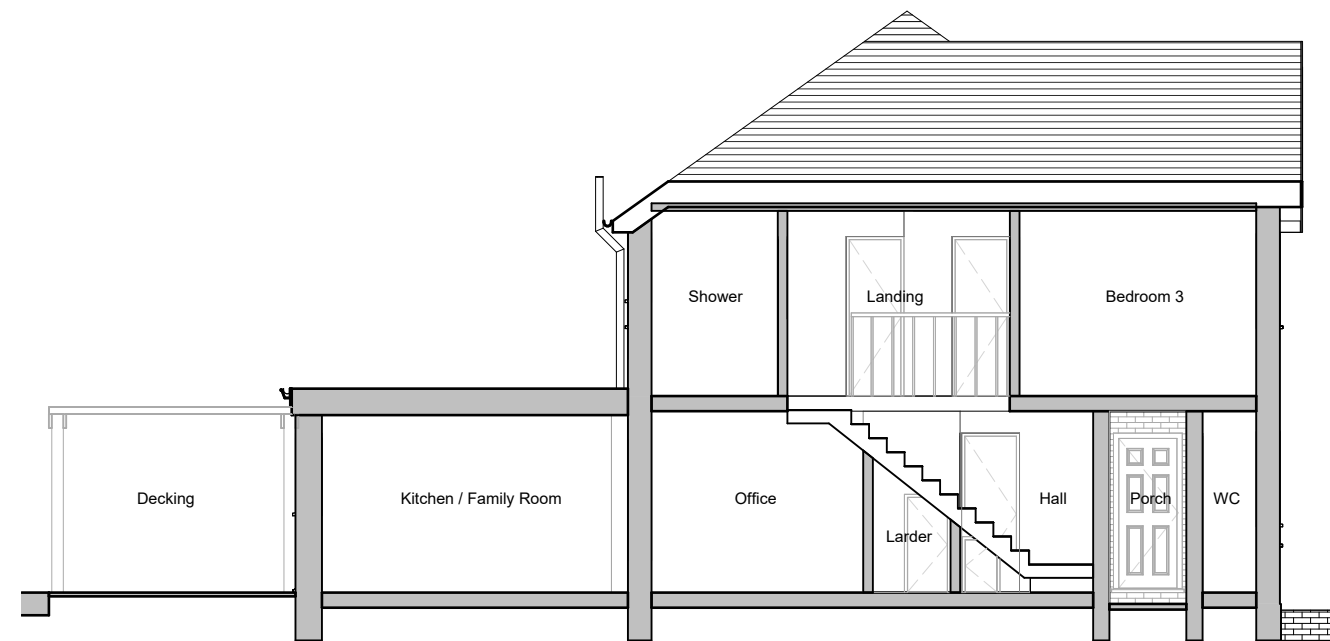

Section 1

 

4 Maylands Drive, Uxbridge

Existing Section

Scale @ A3

1 : 100

Date

20/05/2022

Drawn by

S. Girn

Drawing number

301

Rev

B

No.	Description	Date
A	Planning Issue	20/05/2022
B	Planning Amendment	10/08/2022