




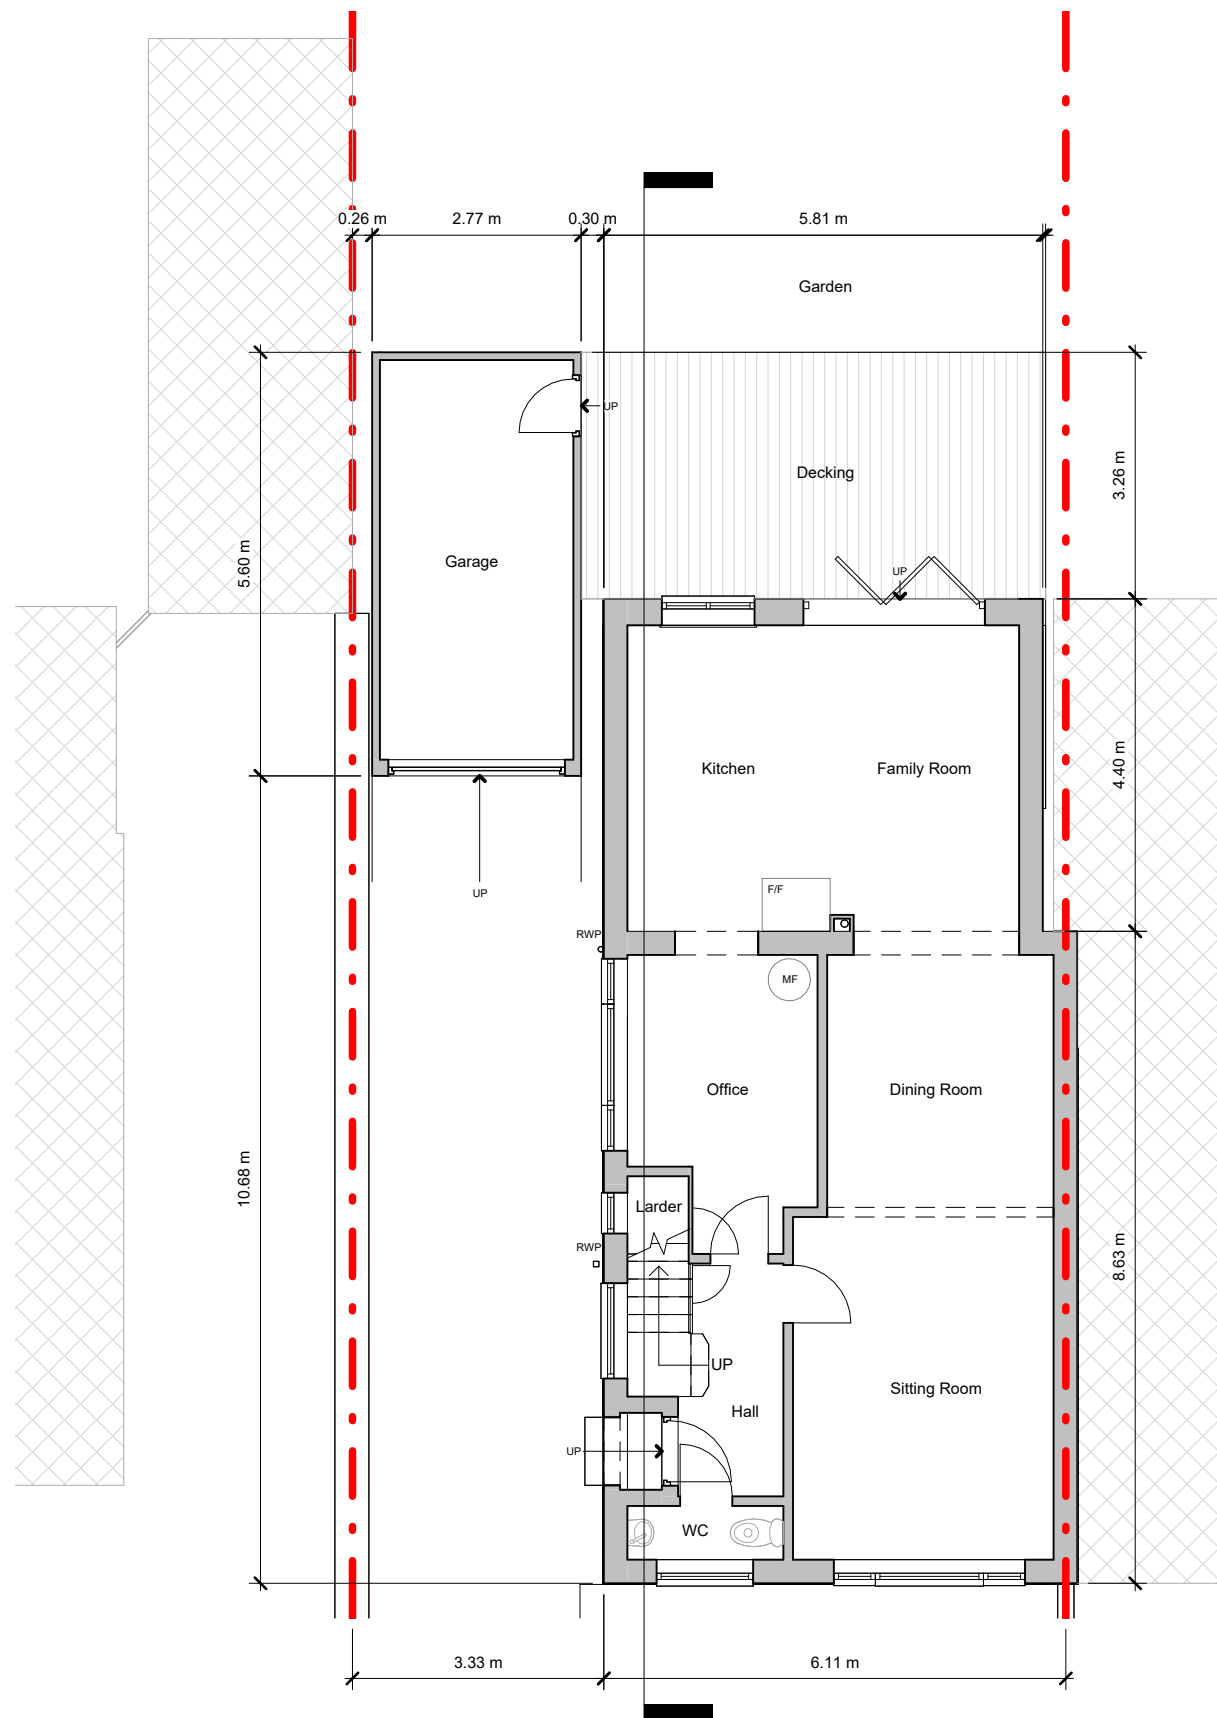

Ground Floor

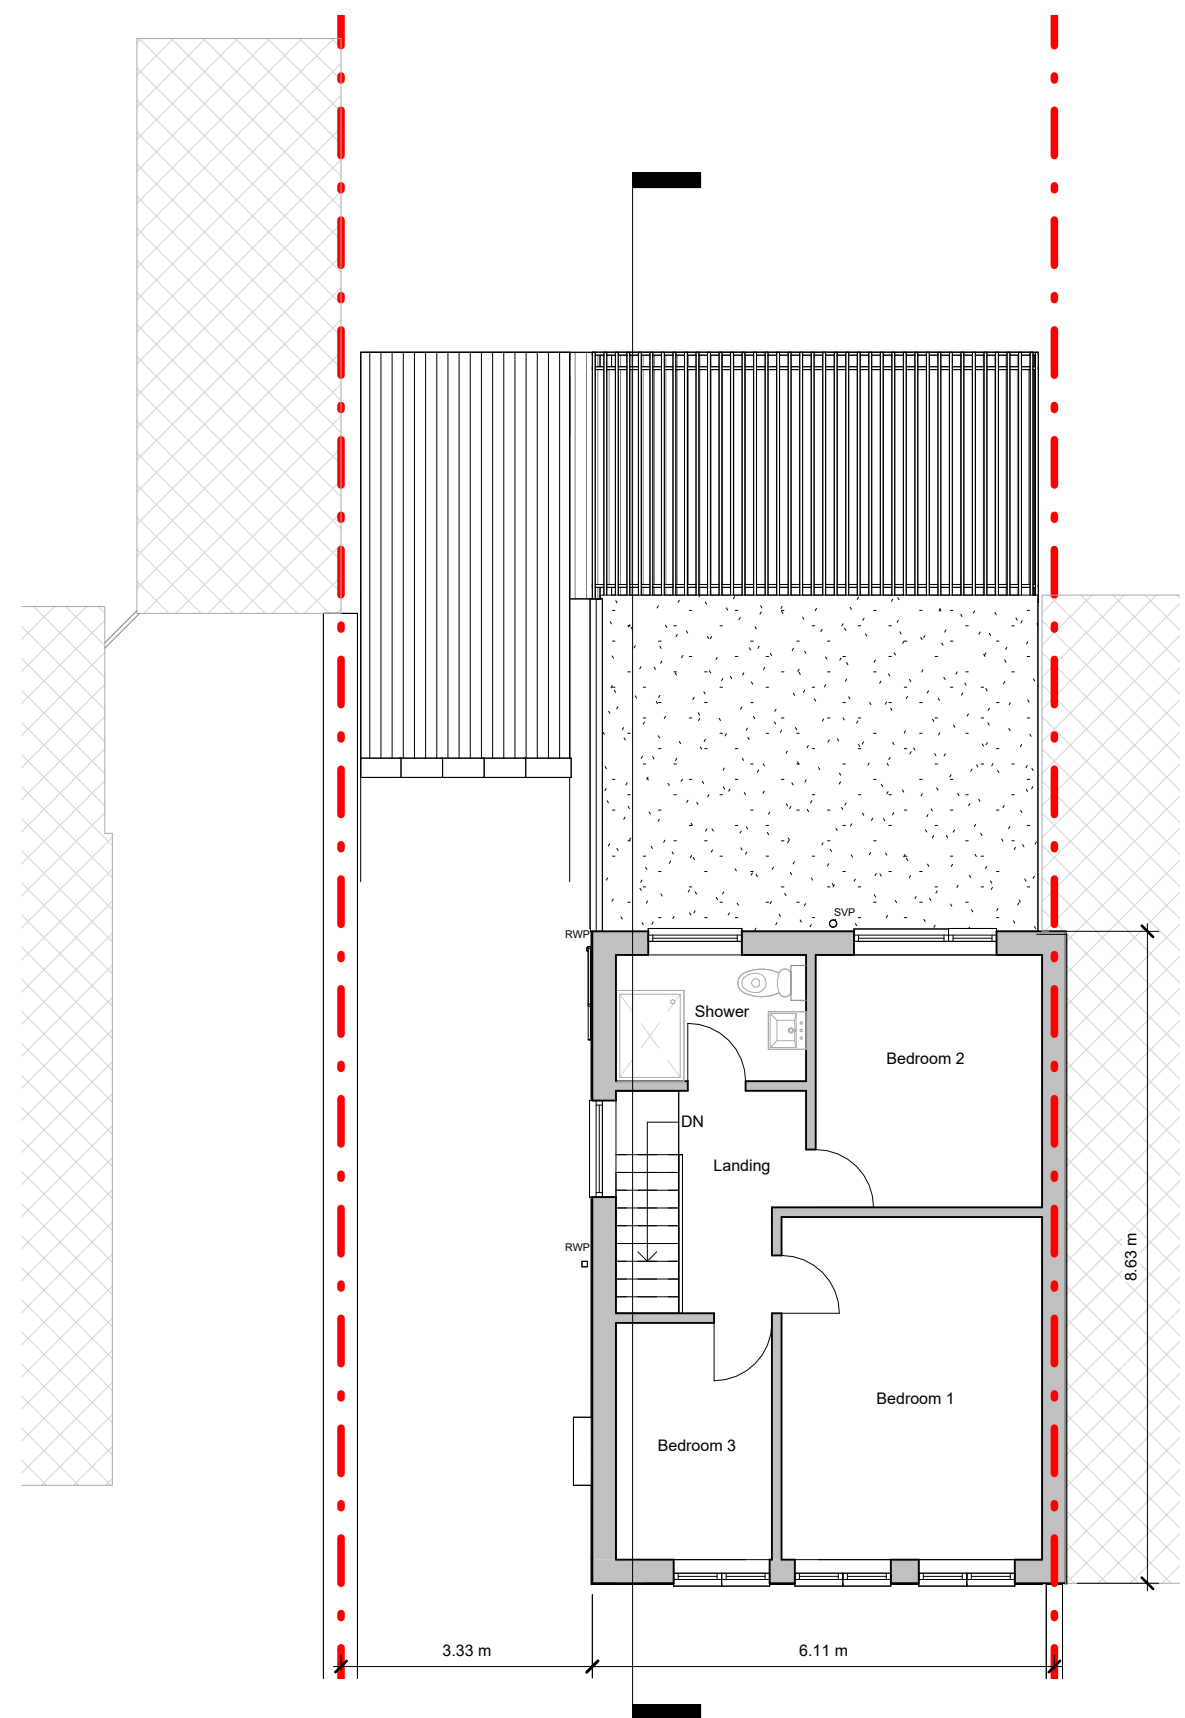


First floor

 


4 Maylands Drive, Uxbridge

Existing Floor Plans

Scale @ A3	1 : 100	Drawing number 101	No.	Description	Date
	Date 20/05/2022		A	Planning Issue	20/05/2022
	Drawn by S. Girn				
		Rev A			

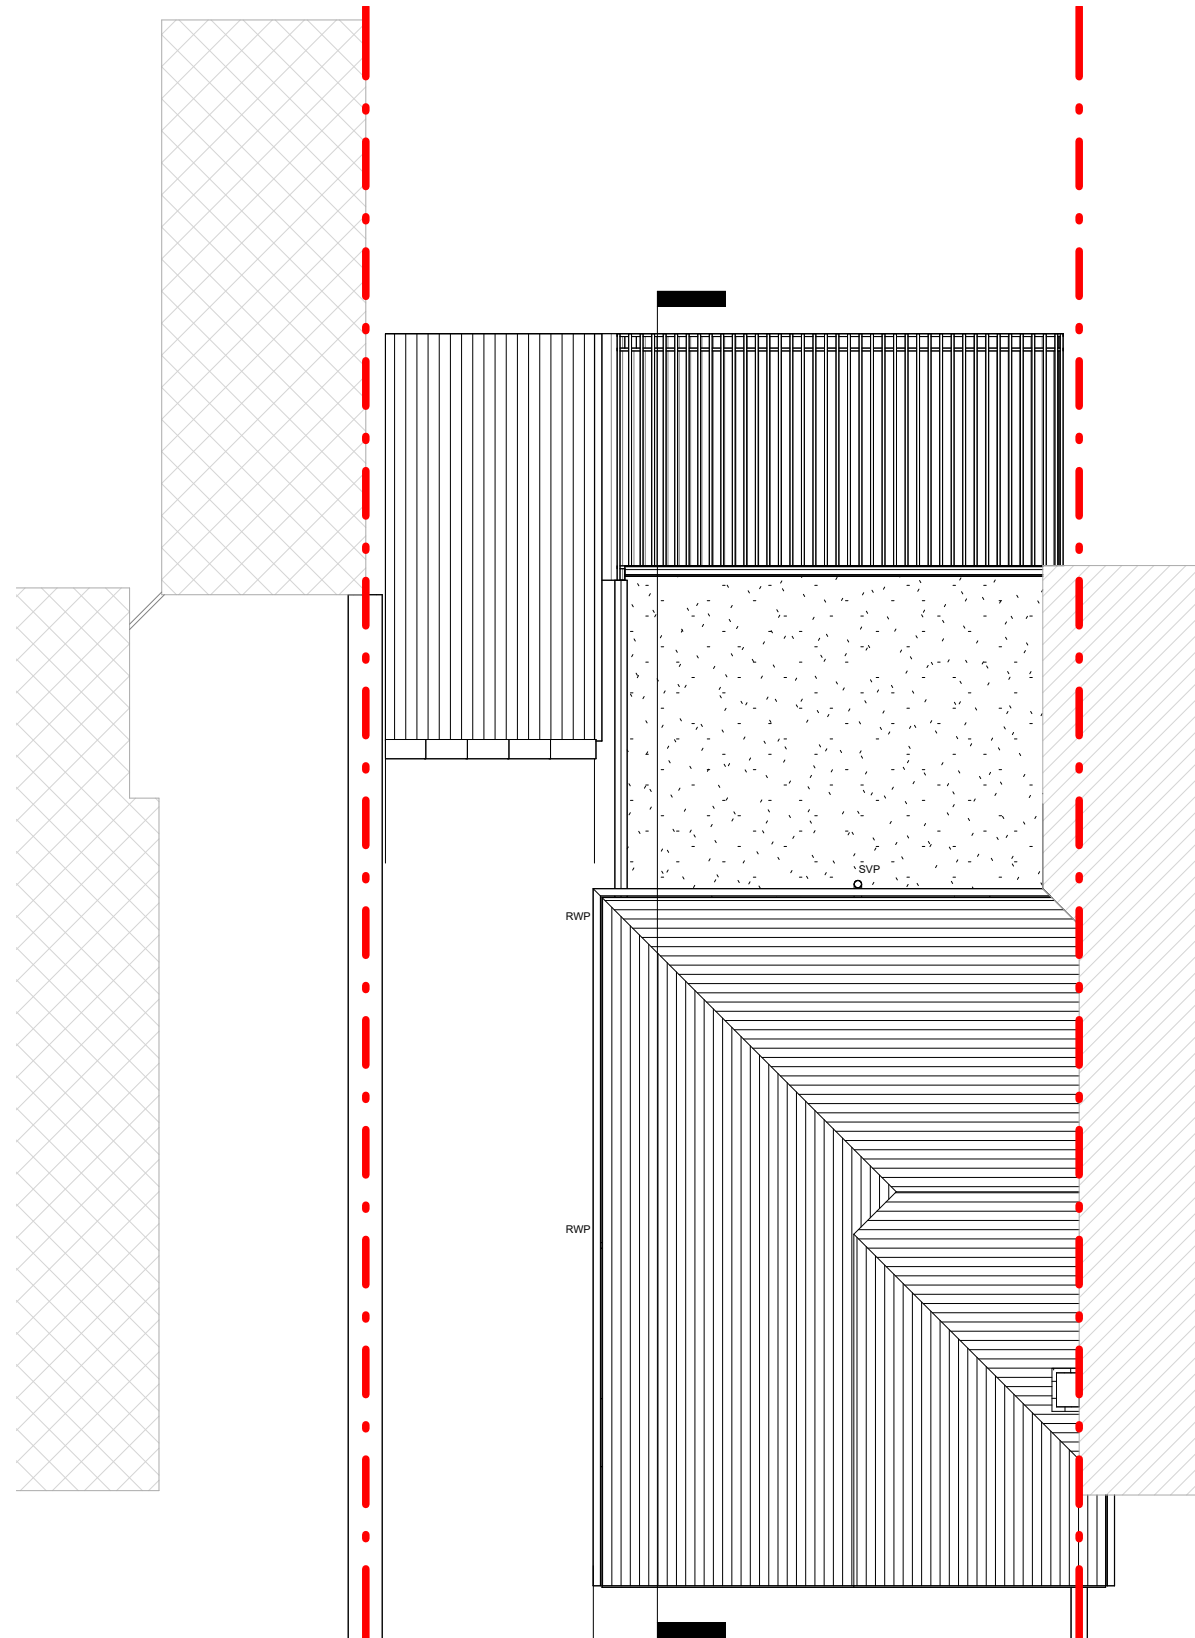

Roof Plan

 

4 Maylands Drive, Uxbridge

Existing Roof Plan

Scale @ A3

1 : 100

Date

20/05/2022

Drawn by

S. Girn

Drawing number

102

Rev

A

No.

Description

Date


A	Planning Issue	20/05/2022



Front Elevation



RHS Elevation

 

4 Maylands Drive, Uxbridge

Existing Elevations

Scale @ A3

1 : 100

Date

20/05/2022

Drawn by

S. Girn

Drawing number

201

Rev

A

No.

Description

Date

A	Planning Issue	20/05/2022



Rear Elevation



LHS Elevation



4 Maylands Drive, Uxbridge

Existing Elevations

Scale @ A3

1 : 100

Date

20/05/2022

Drawn by

S. Girn

Drawing number

202

Rev


A

No.


Description

Date


A	Planning Issue	20/05/2022

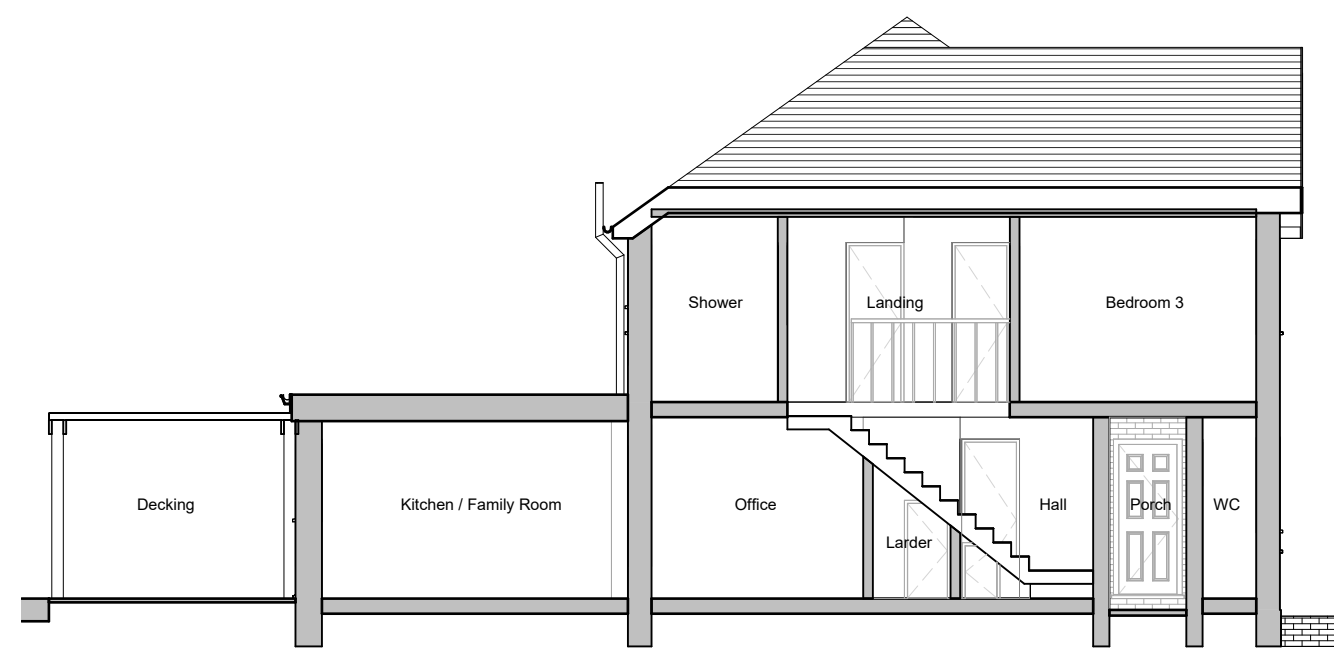


Section 1

 


4 Maylands Drive, Uxbridge	Scale @ A3	Drawing number 301	No.	Description	Date
	1 : 100		A	Planning Issue	20/05/2022
	Date				
Existing Section	20/05/2022	Rev A			
	Drawn by				
	S. Girm				

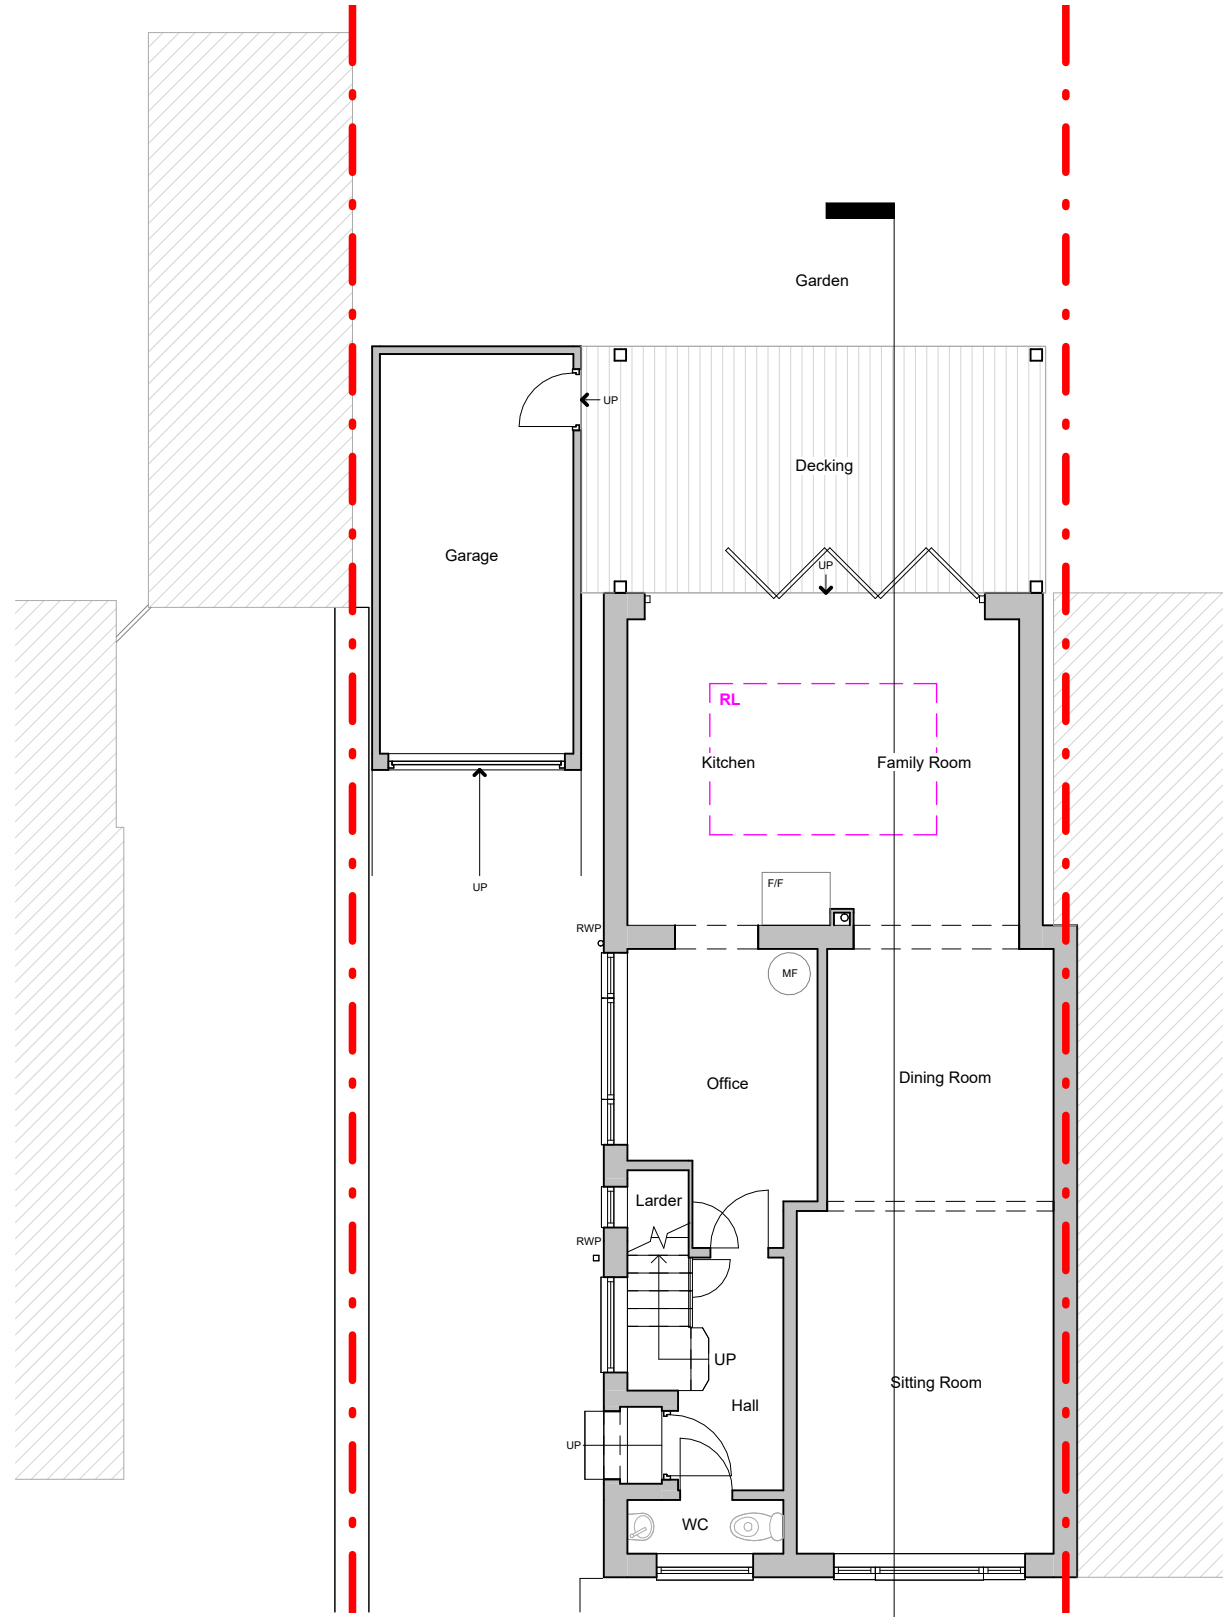


Ground Floor

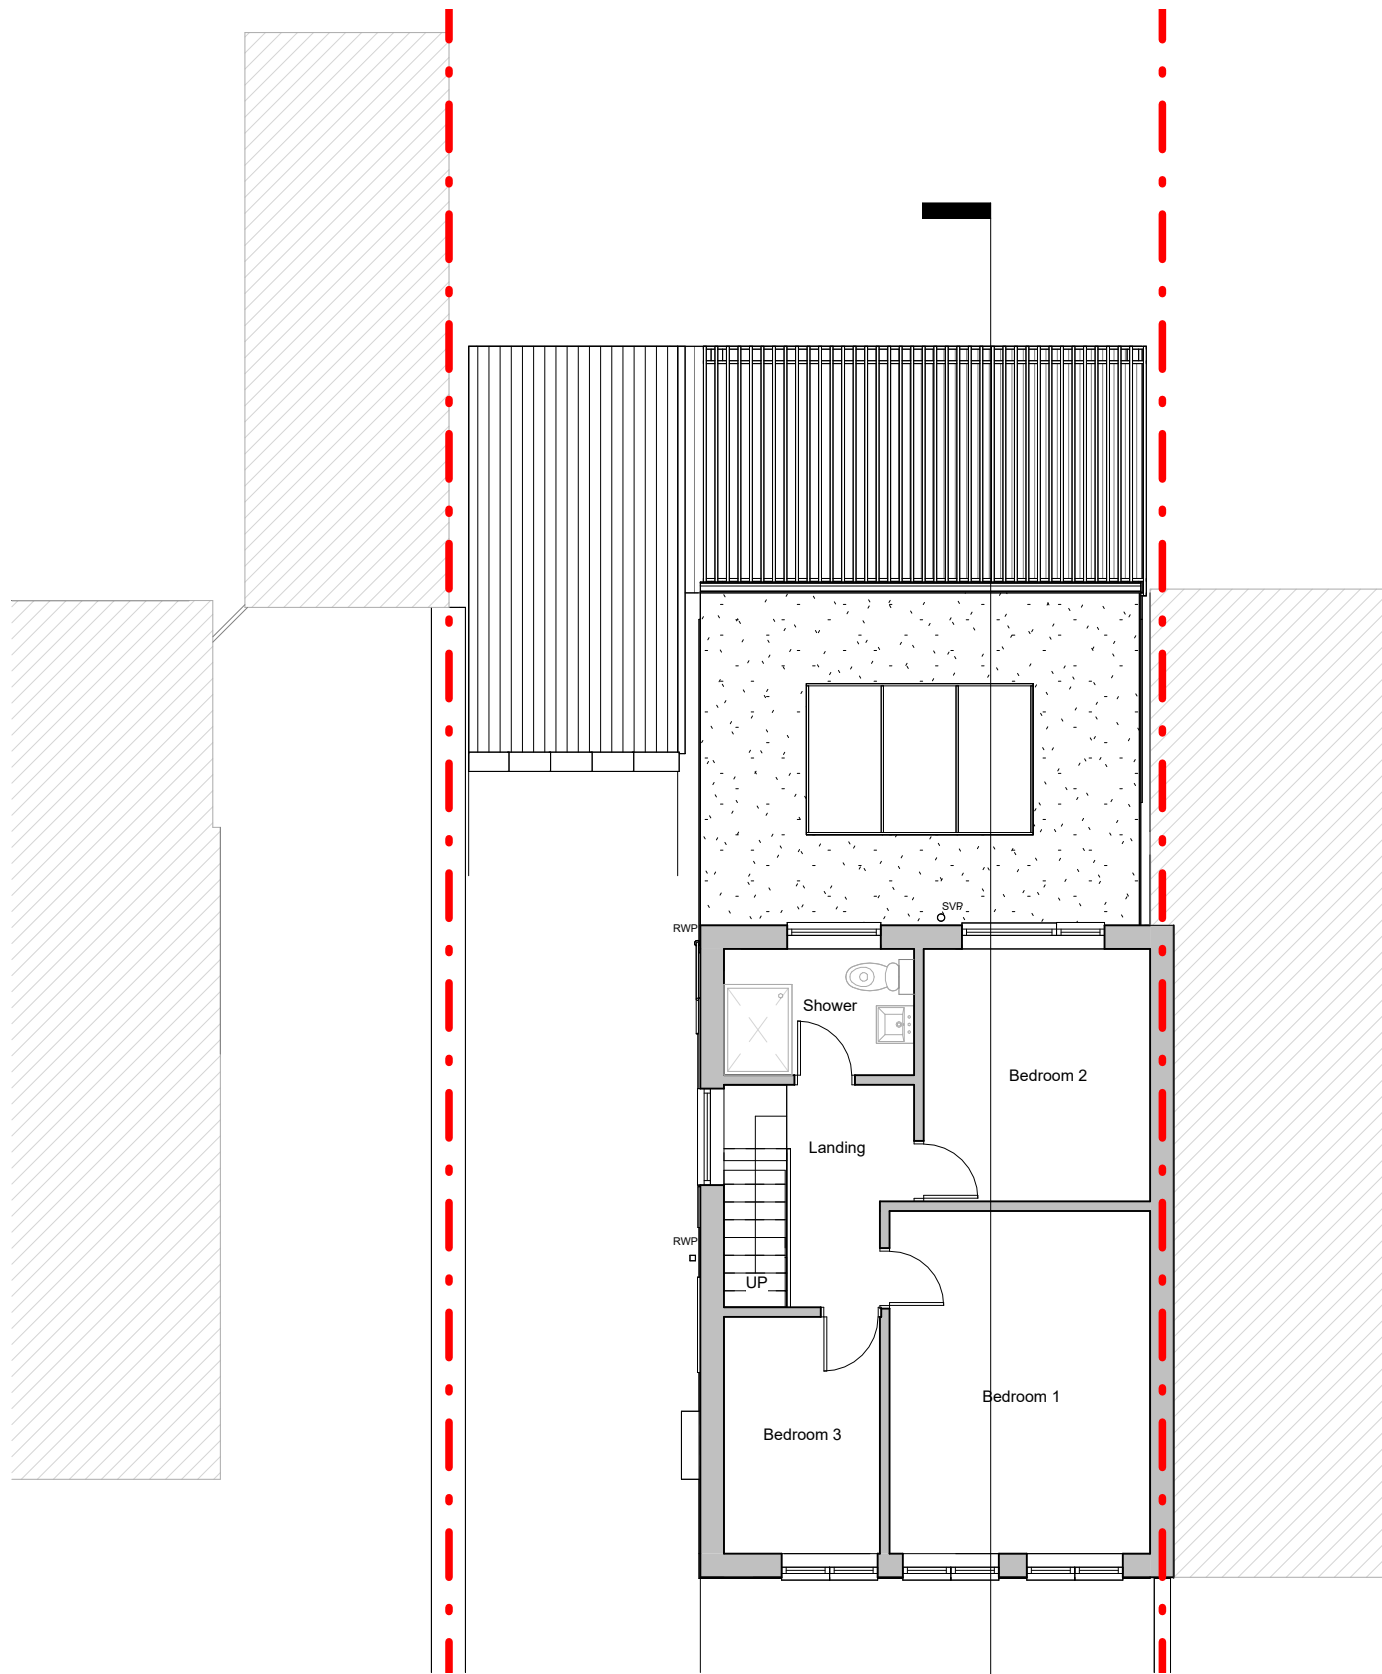


First floor

 

4 Maylands Drive, Uxbridge	Scale @ A3	Drawing number 103	No.	Description	Date
	1 : 100		A	Planning Issue	20/05/2022
	Date 20/05/2022				
Proposed Floor Plans	Drawn by	Rev A			
	S. Girn				

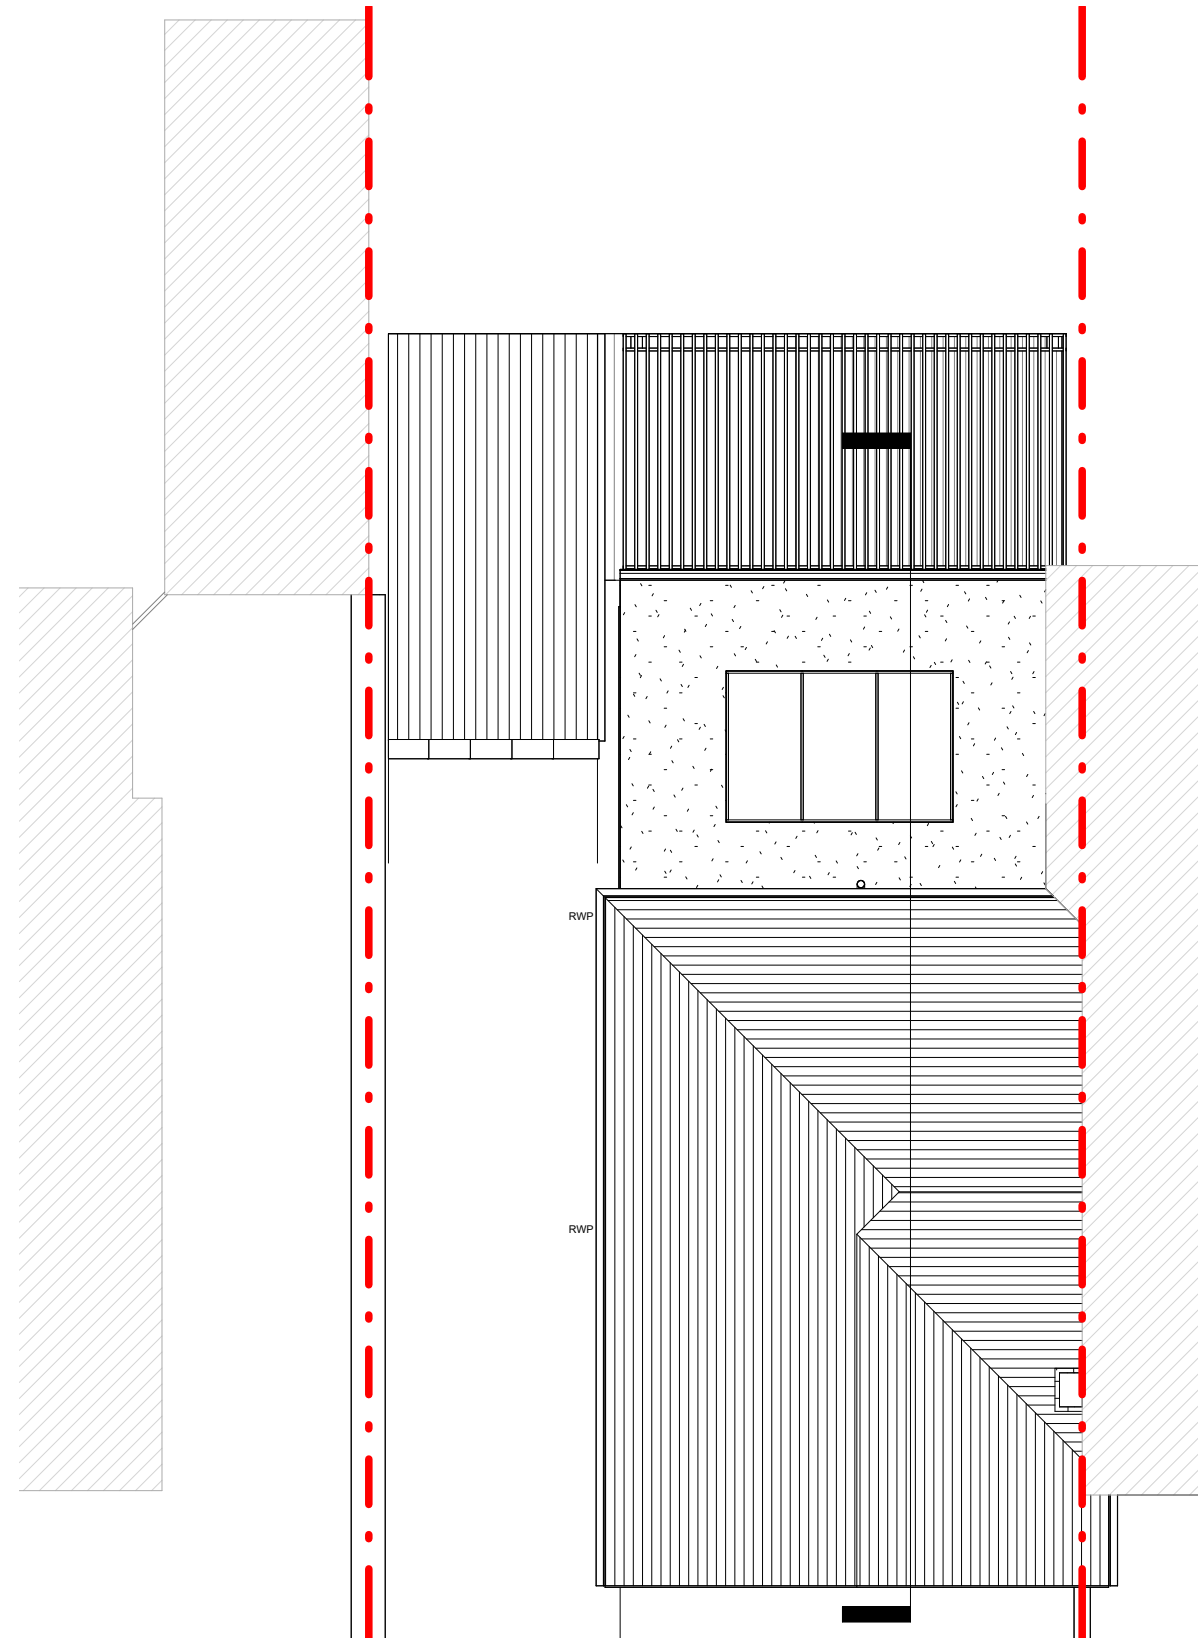

Roof Plan

 

4 Maylands Drive, Uxbridge

Proposed Roof Plan

Scale @ A3

1 : 100

Date

20/05/2022

Drawn by

S. Girn

Drawing number

104

Rev

A


No.	Description	Date
A	Planning Issue	20/05/2022



Front Elevation




RHS Elevation

 

4 Maylands Drive, Uxbridge	Scale @ A3	Drawing number 203	No.	Description	Date
	1 : 100		A	Planning Issue	20/05/2022
	Date 20/05/2022				
Proposed Elevations	Drawn by	Rev A			
	S. Girn				



Rear Elevation

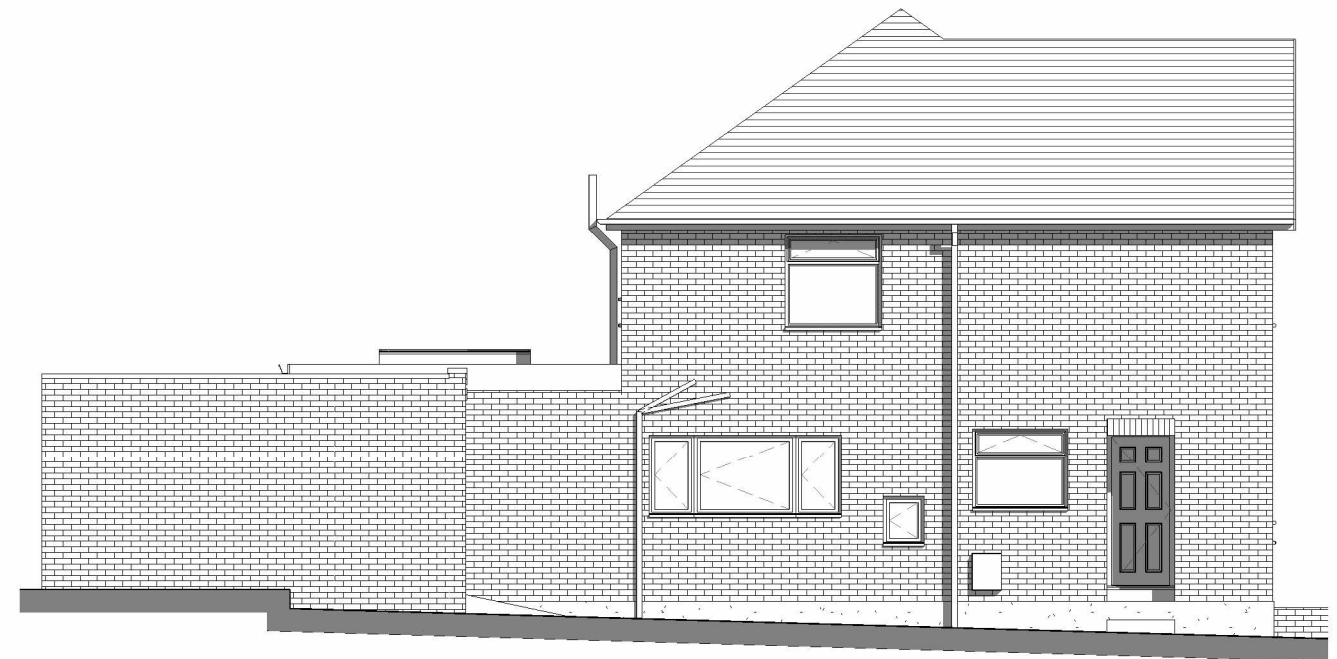

LHS Elevation



4 Maylands Drive, Uxbridge

Proposed Elevations

Scale @ A3

1 : 100

Date

20/05/2022

Drawn by

S. Girm

Drawing number

204

Rev


A

No.


Description

Date

A	Planning Issue	20/05/2022

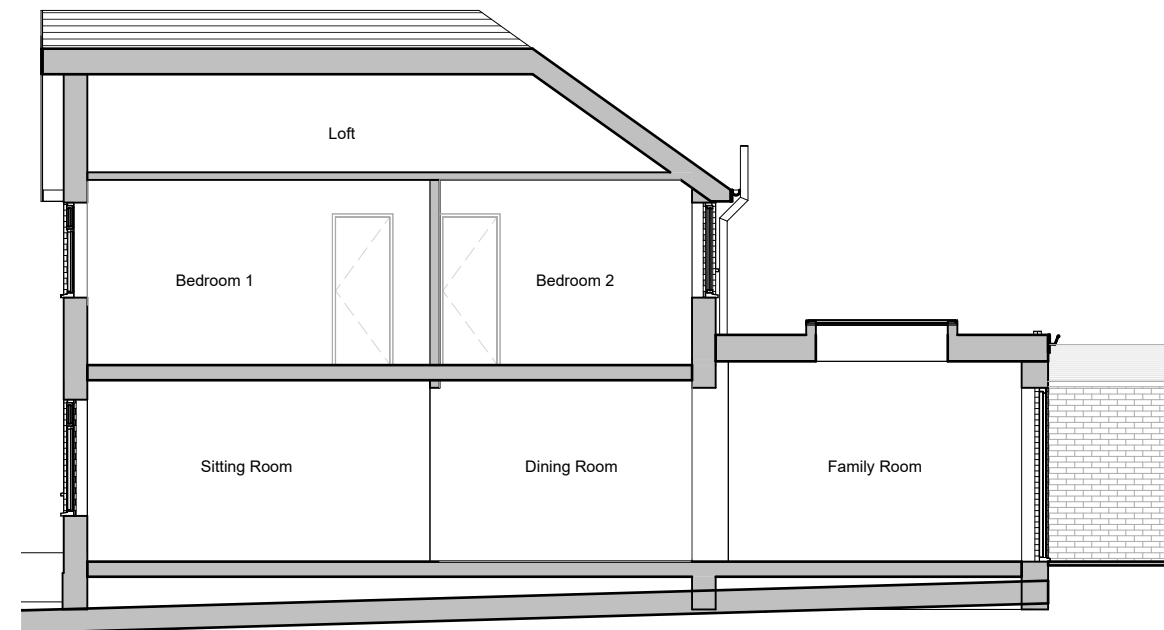

Section 1

 

4 Maylands Drive, Uxbridge	Scale @ A3	Drawing number 302	No.	Description	Date
	1 : 100		A	Planning Issue	20/05/2022
	Date 20/05/2022				
Proposed Sections	Drawn by	Rev A			
	S. Girn				