

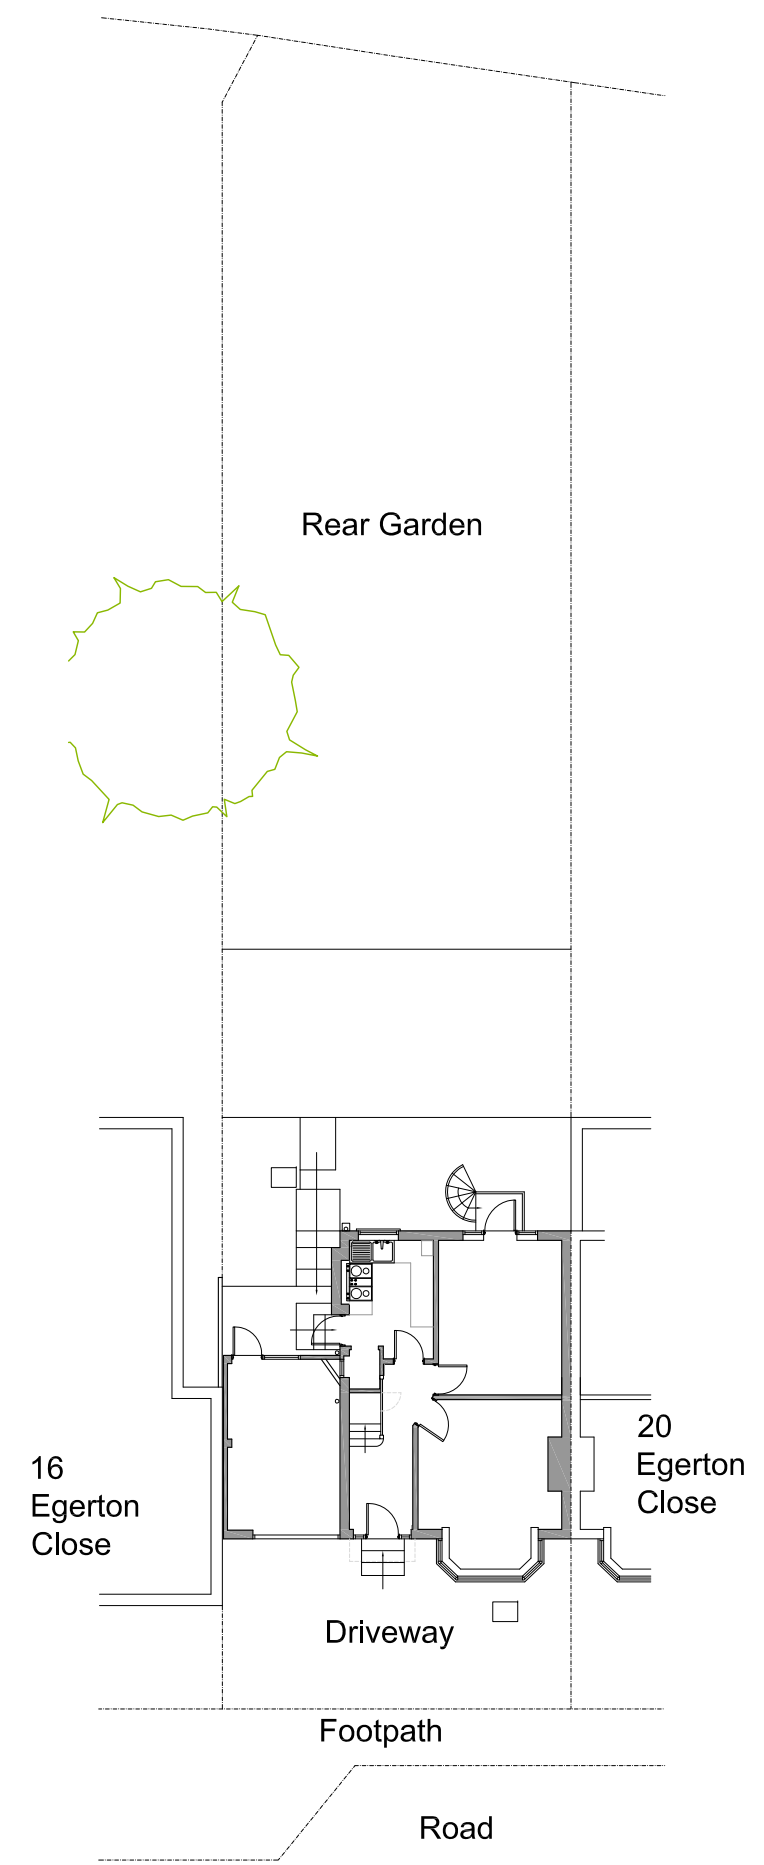


Site Plan - 1:200

 

Location Plan - 1:1250

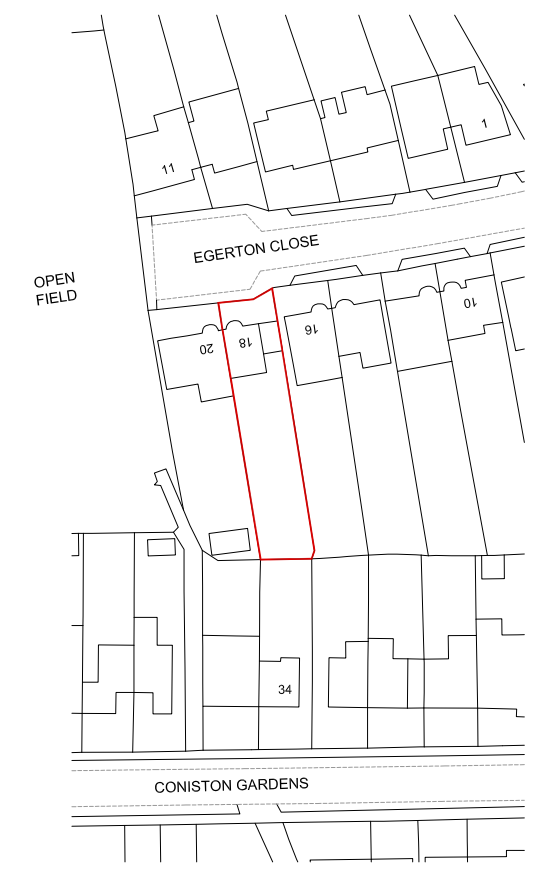

<small>All dimensions and levels to be checked on site by contractor prior to commencement of work. This drawing and the copyrights and patents therein are the property of the Linear Insight Ltd and may not be used or reproduced without consent. This drawing is to be read in conjunction with all relevant consultants and/or specialist's drawings/documents and any discrepancies or variations are to be notified to the designer before the affected work commences. All works on site are to be carried out fully in accordance with current CDM regulations and recommendations, current Building Regulations, British Standards and Codes of Practice as appropriate.</small>	Purpose of Issue	Project	Drawing	LINEAR INSIGHT Ltd <small>Architectural Design and Development Solutions info@linearinsight.com - www.linearinsight.com</small>	
	<input checked="" type="checkbox"/> Preliminary <input type="checkbox"/> Information <input type="checkbox"/> Approval <input type="checkbox"/> Tender <input type="checkbox"/> Construction	<input checked="" type="checkbox"/> 18 Egerton Close <input type="checkbox"/> Plinner <input type="checkbox"/> London <input type="checkbox"/> HA5 2LP	Existing Location and Site Plan		
		Client	Drawing Scale	Date	Drawing No.
		Mr and Mrs Rahman	1:200/1250@A3	Feb 2026	1627-001-PL