




00 - Existing
1 : 100

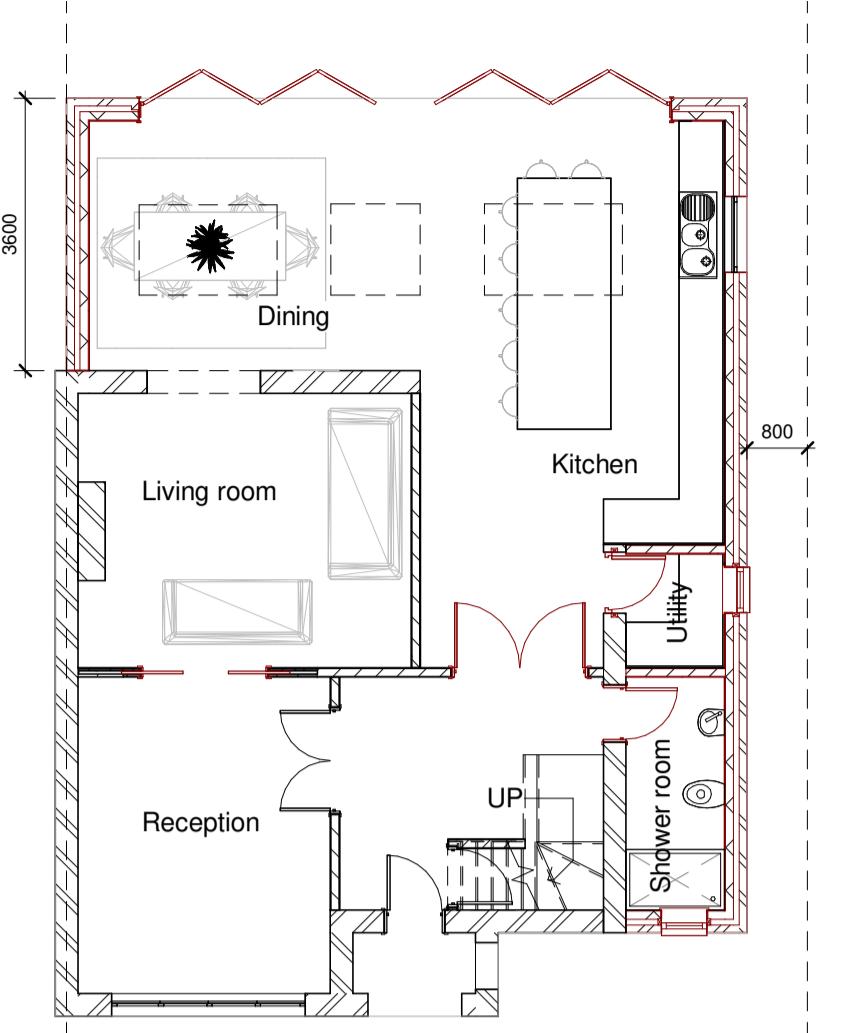


00 - Proposed
1 : 100

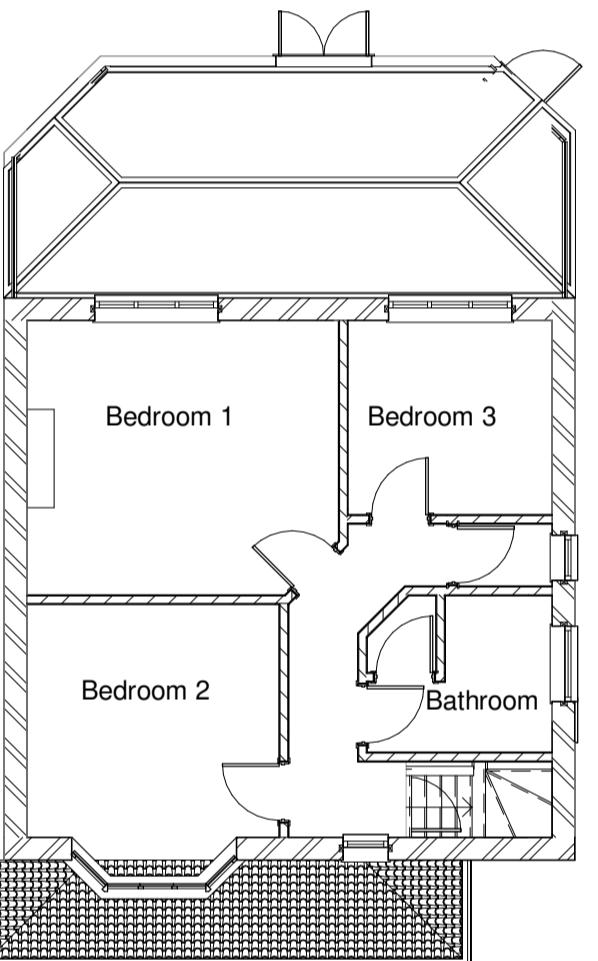


01- Existing
1 : 100

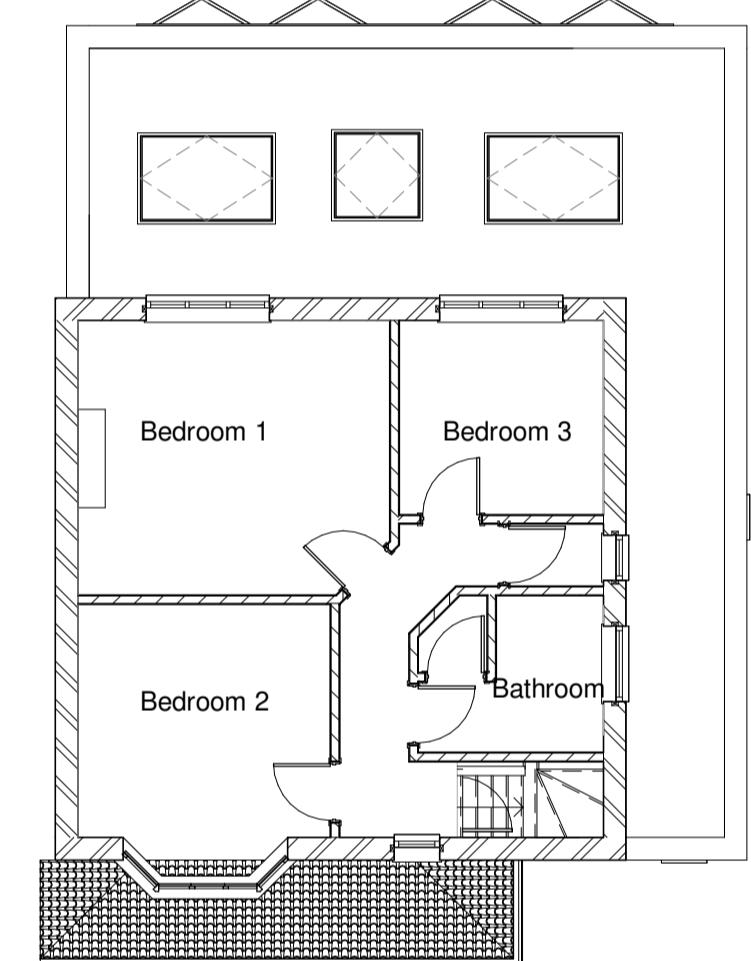

01- Proposed
1 : 100

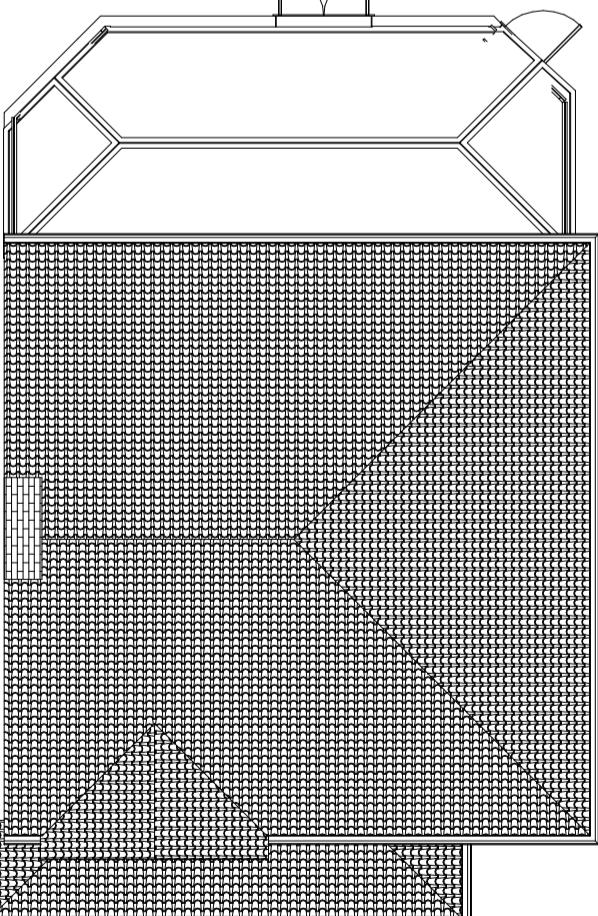

Roof - Existing
1 : 100

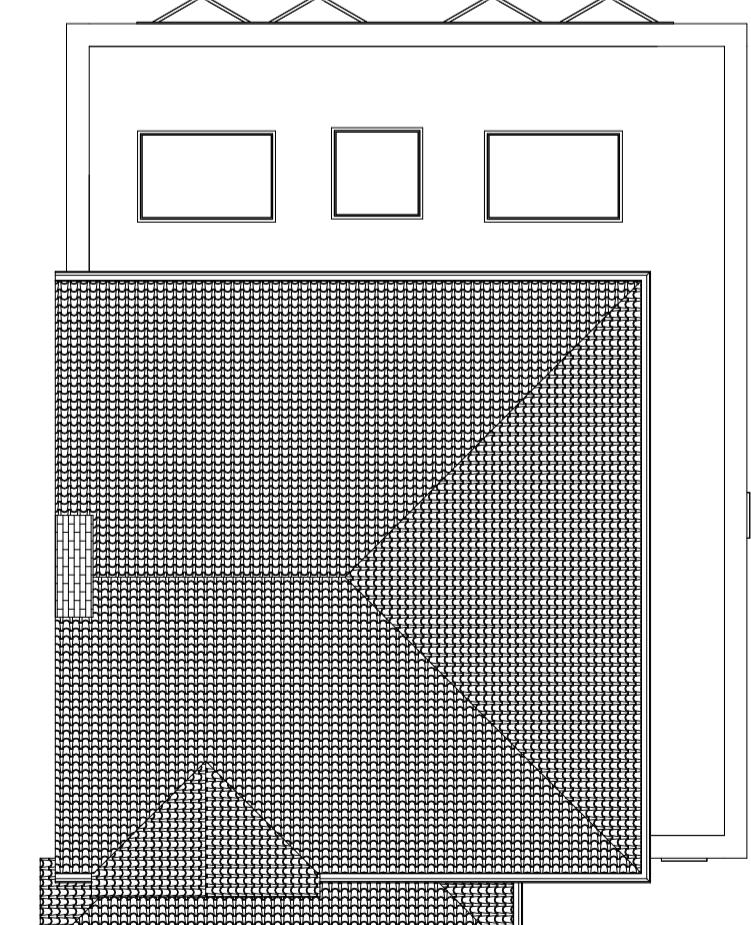


Roof - Proposed
1 : 100



Location Plan
1 : 1250



Site Plan
1 : 500

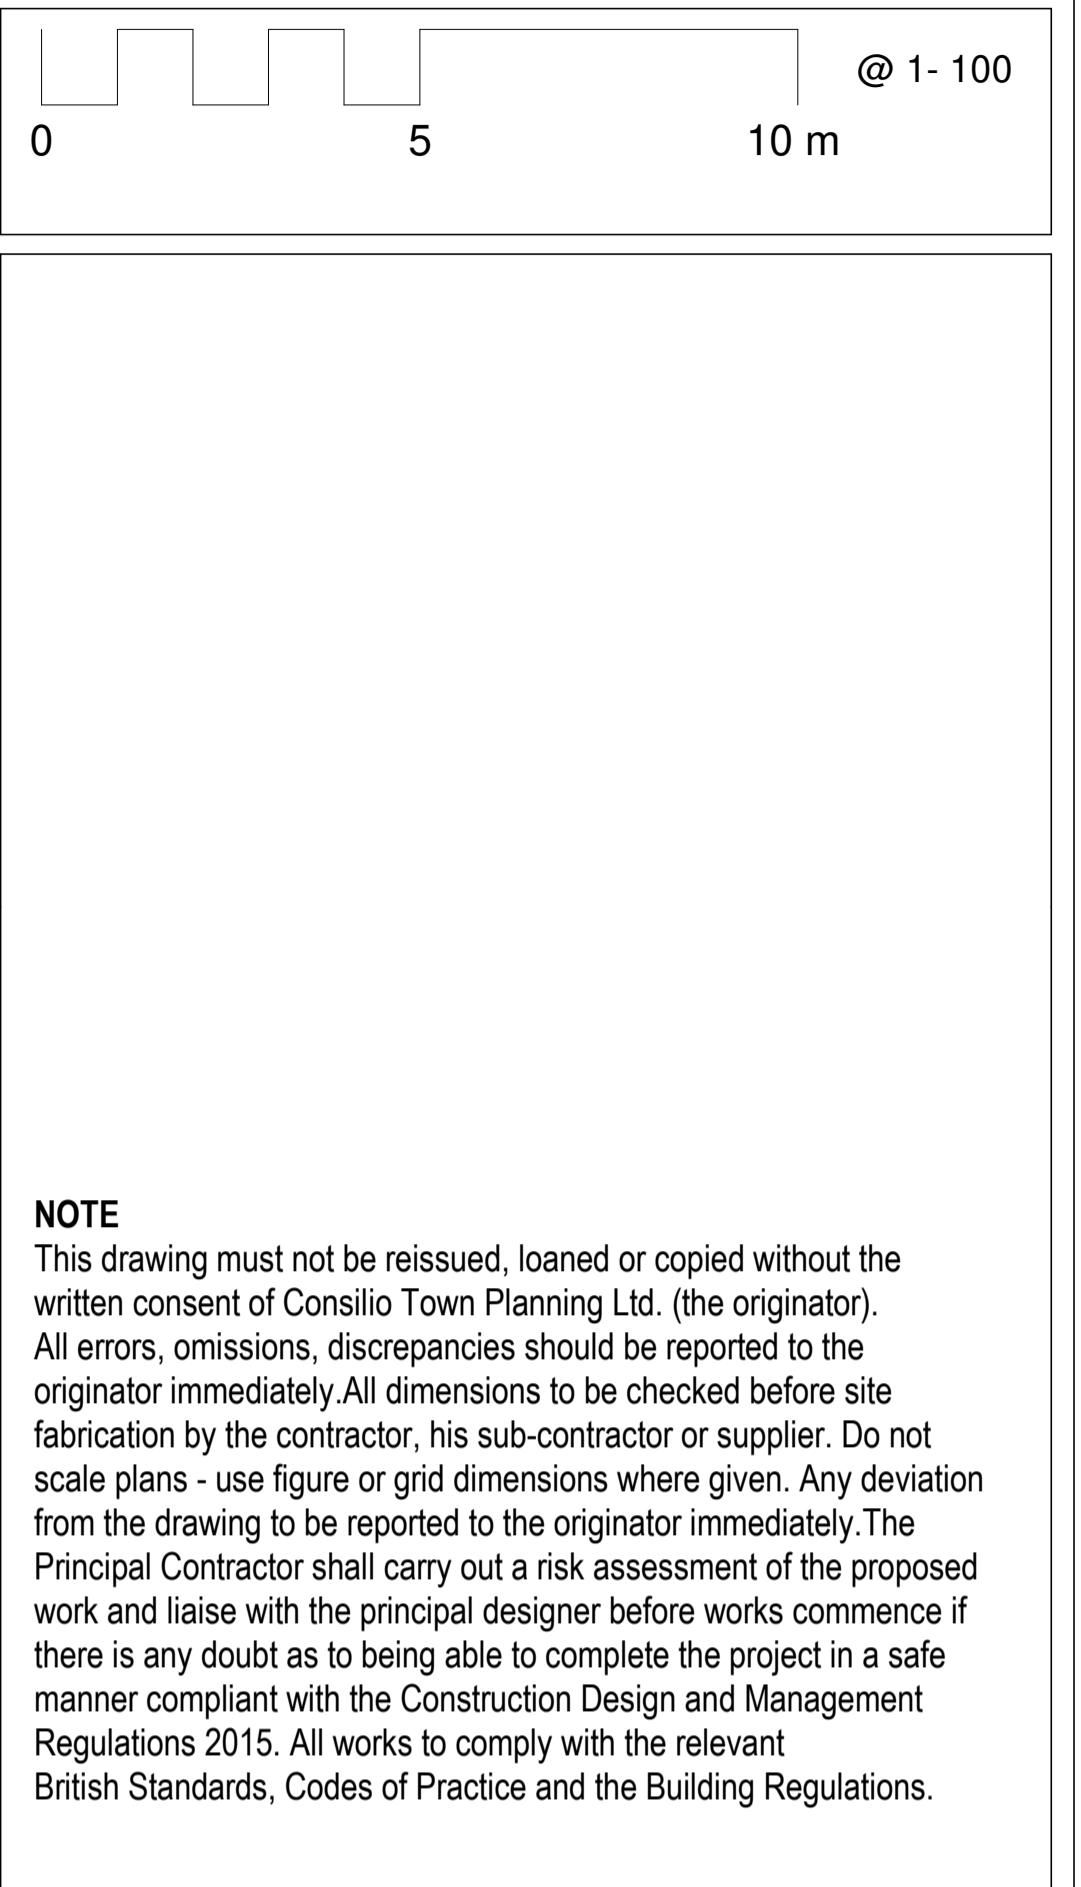

NOTE
This drawing must not be reissued, loaned or copied without the written consent of Consilio Town Planning Ltd. (the originator). All errors, omissions, discrepancies should be reported to the originator immediately. All dimensions to be checked before site fabrication by the contractor, his sub-contractor or supplier. Do not scale plans - use figure or grid dimensions where given. Any deviation from the drawing to be reported to the originator immediately. The Principal Contractor shall carry out a risk assessment of the proposed work and liaise with the principal designer before works commence if there is any doubt as to being able to complete the project in a safe manner compliant with the Construction Design and Management Regulations 2015. All works to comply with the relevant British Standards, Codes of Practice and the Building Regulations.

Consilio 

TELEPHONE
01494932288

EMAIL
INFO@CONSLIOTOWNPLANNING.CO.UK

WEB
WWW.CONSLIOTOWNPLANNING.CO.UK

CONSLIO TOWN PLANNING LTD.

BROOK HOUSE, 54A COWLEY MILL ROAD
UXBRIDGE
MIDDLESEX
UB8 2FX

CLIENT
MR & MRS CHAND

ADDRESS
18 CLAYTON WAY
COWLEY
UB8 3AL

TITLE
GROUND FLOOR
SIDE/REAR EXTENSION

SCALE 1:100 @A1

DATE JUNE 2022

DRAWN AH

CHECKED HM

JOB NO. 18-22 DRAWING NO.006 REV:




Front elevation - Existing
1 : 100




Front elevation - Proposed
1 : 100



Rear elevation - Existing
1 : 100

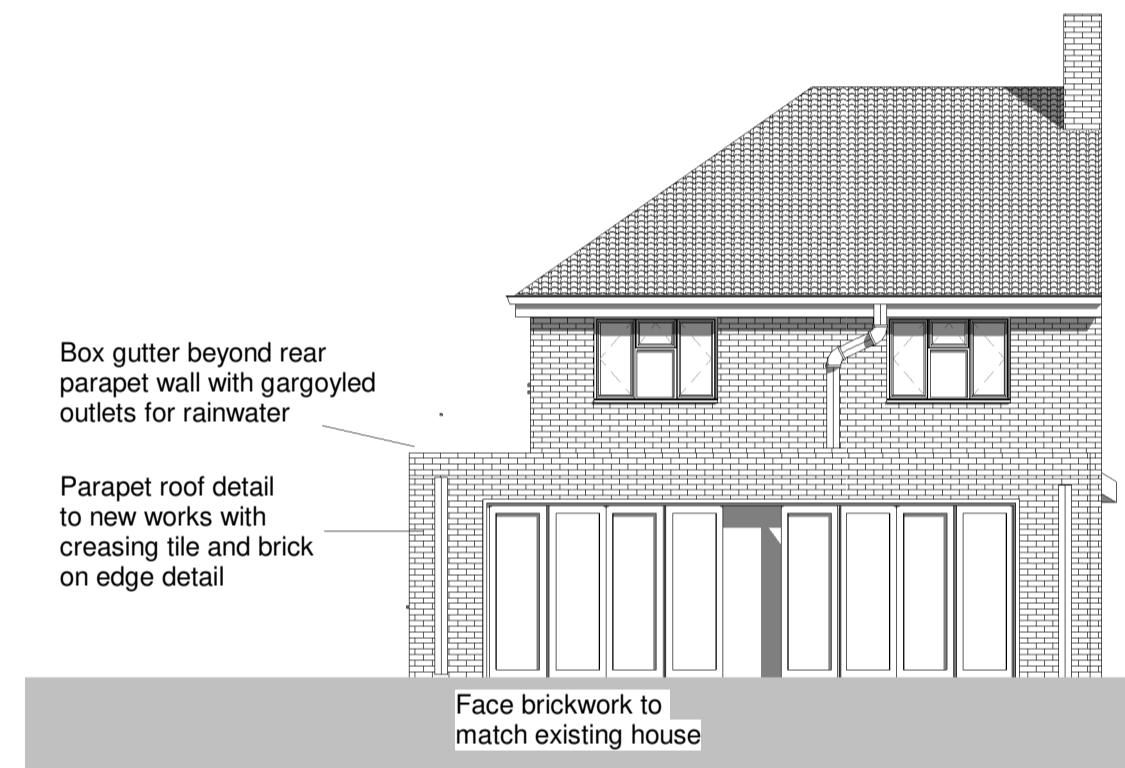


Rear elevation - Proposed
1 : 100

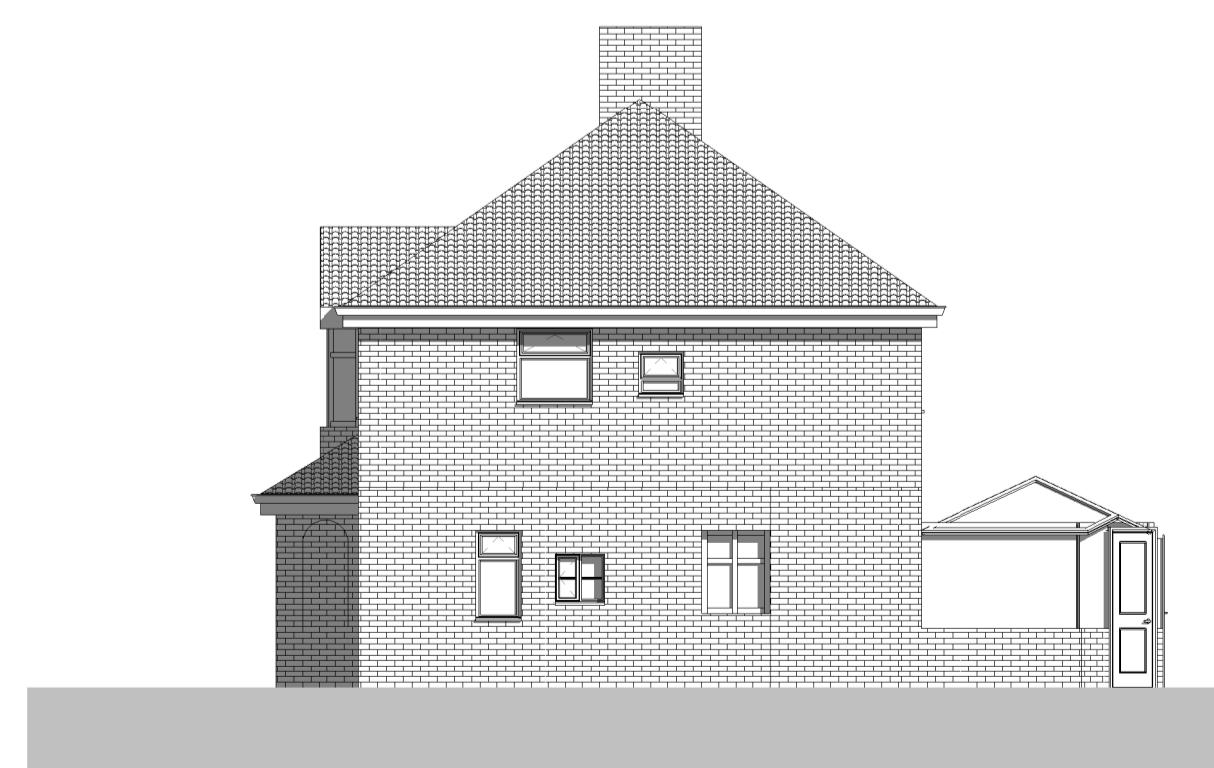

East elevation - Existing
1 : 100



East elevation - Proposed
1 : 100

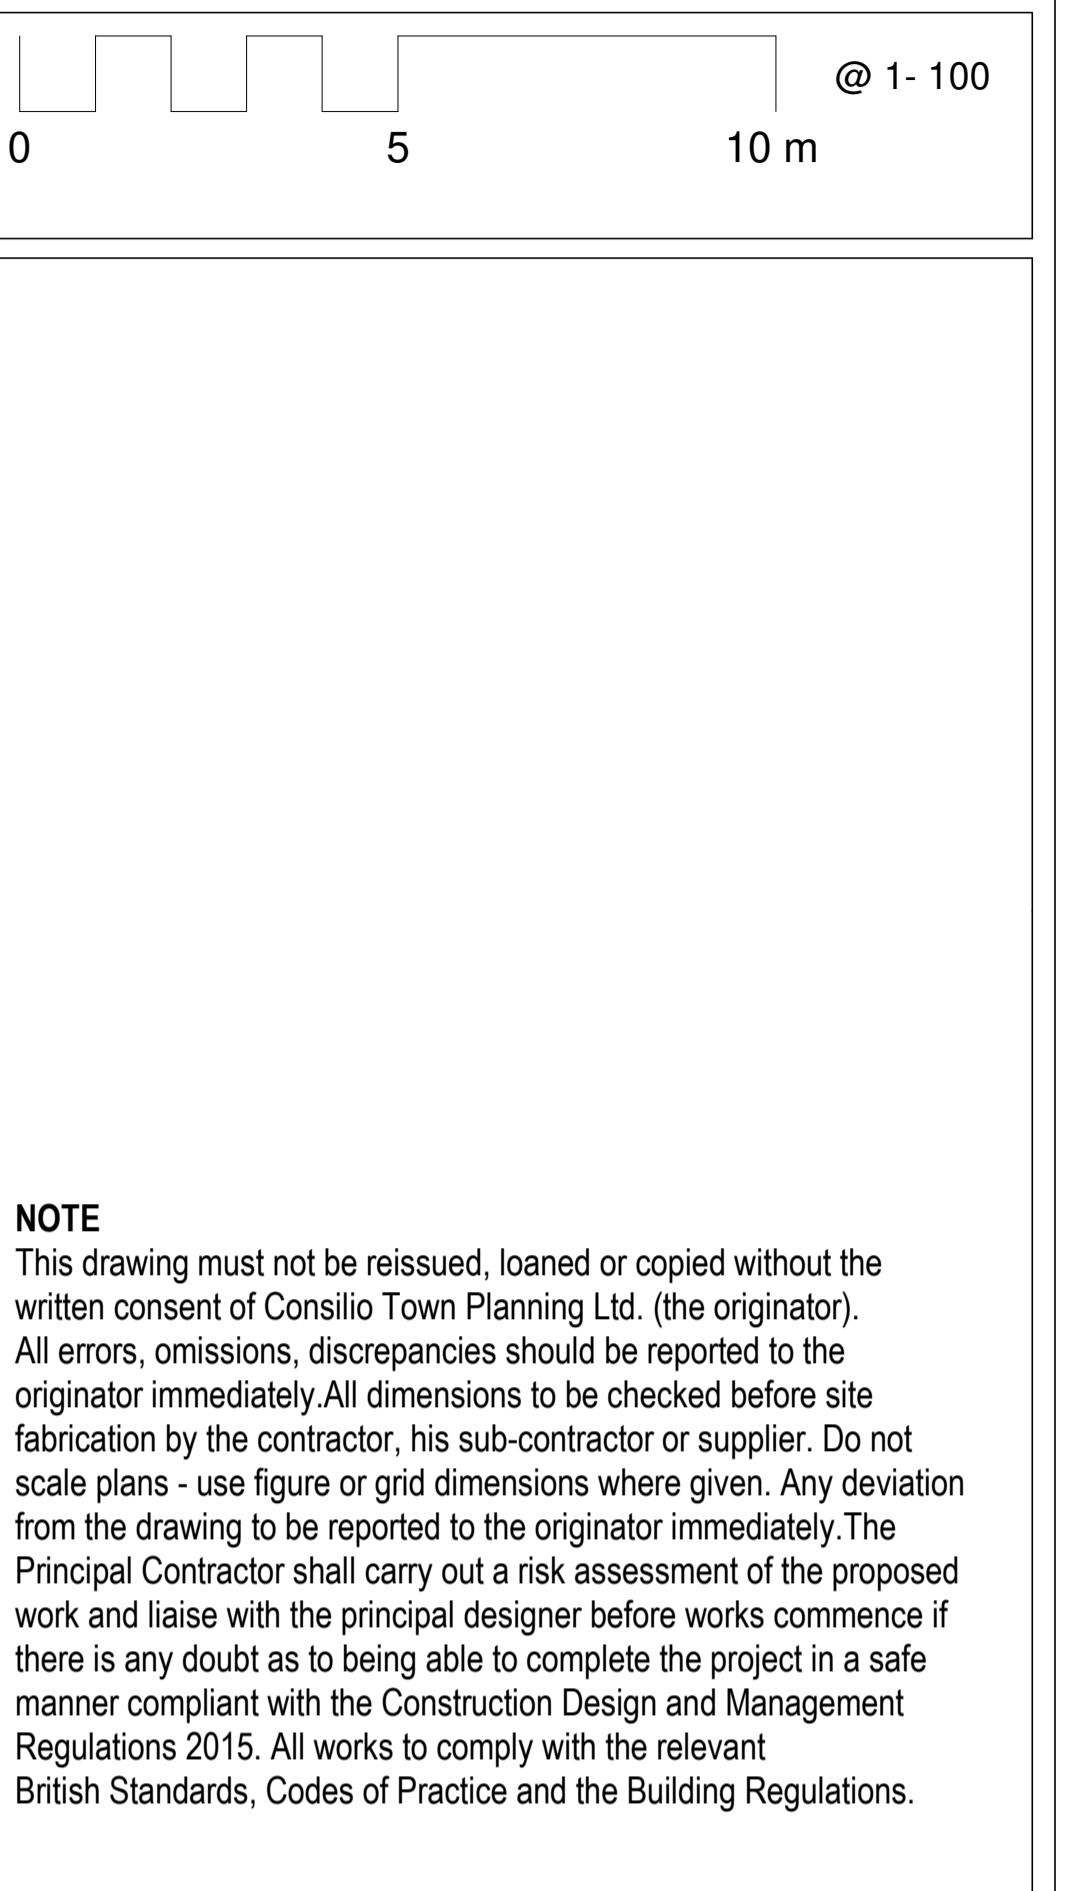

Consilio 
TELEPHONE 01494932288
EMAIL INFO@CONSILIOTOWNPLANNING.CO.UK
WEB WWW.CONSILIOTOWNPLANNING.CO.UK
CONSILIO TOWN PLANNING LTD.
BROOK HOUSE, 54A COWLEY MILL ROAD
UXBRIDGE
MIDDLESEX
UB8 2FX

CLIENT
MR & MRS CHAND

ADDRESS
18 CLAYTON WAY
COWLEY
UB8 3AL

TITLE
GROUND FLOOR
SIDE/REAR EXTENSION

SCALE 1:100 @A1
DATE JUNE 2022
DRAWN AH
CHECKED HM

JOB NO. 18-22 **DRAWING NO.** 006 **REV.**